
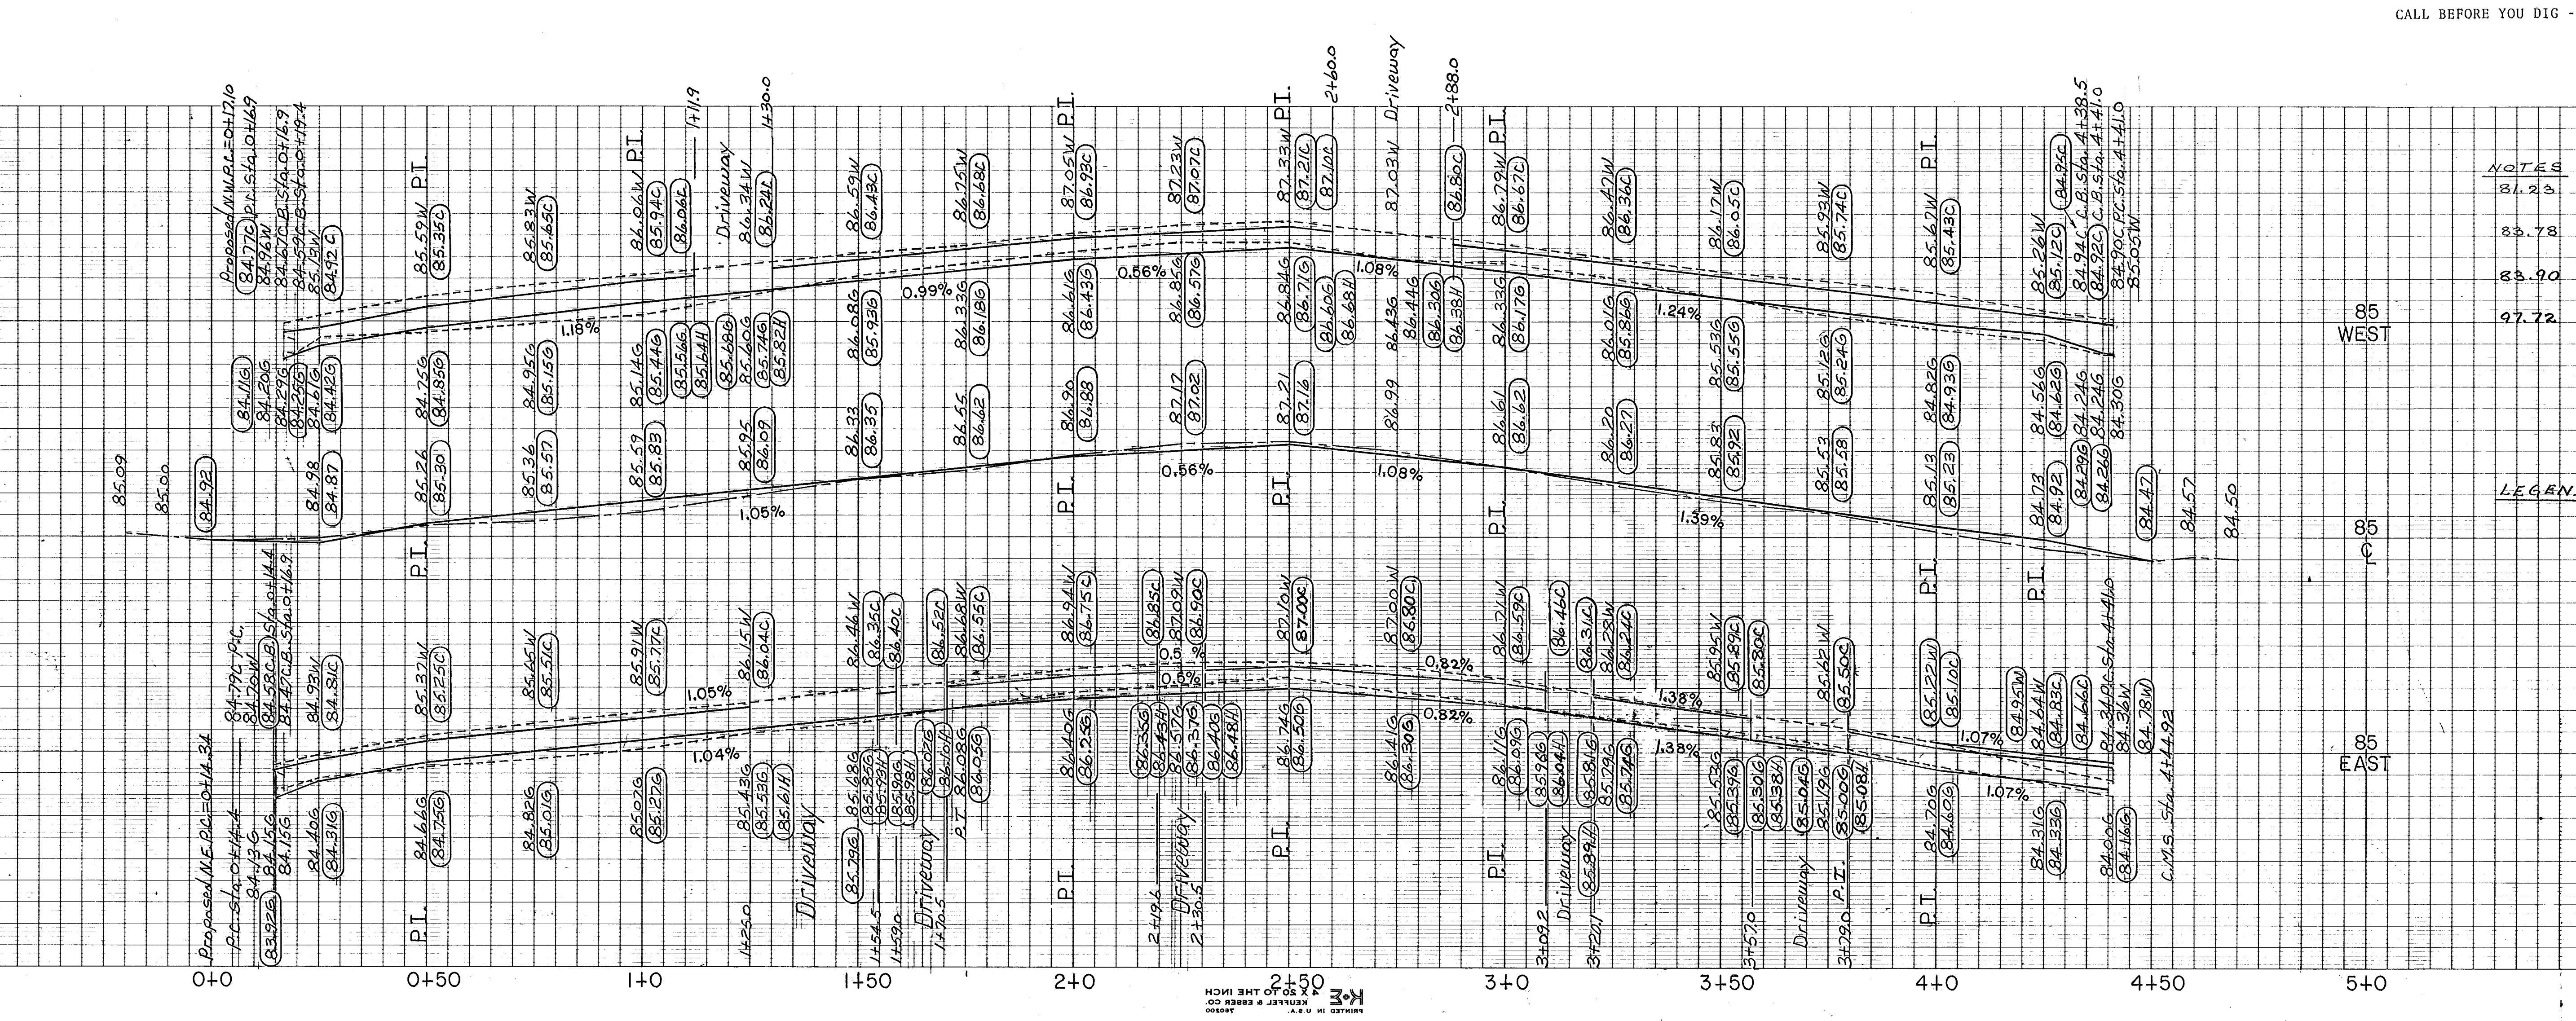
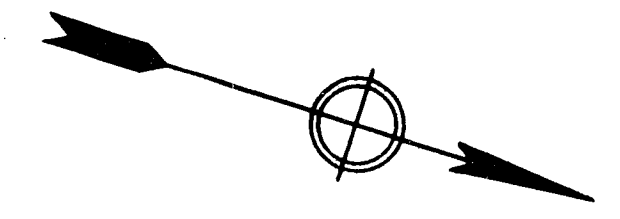


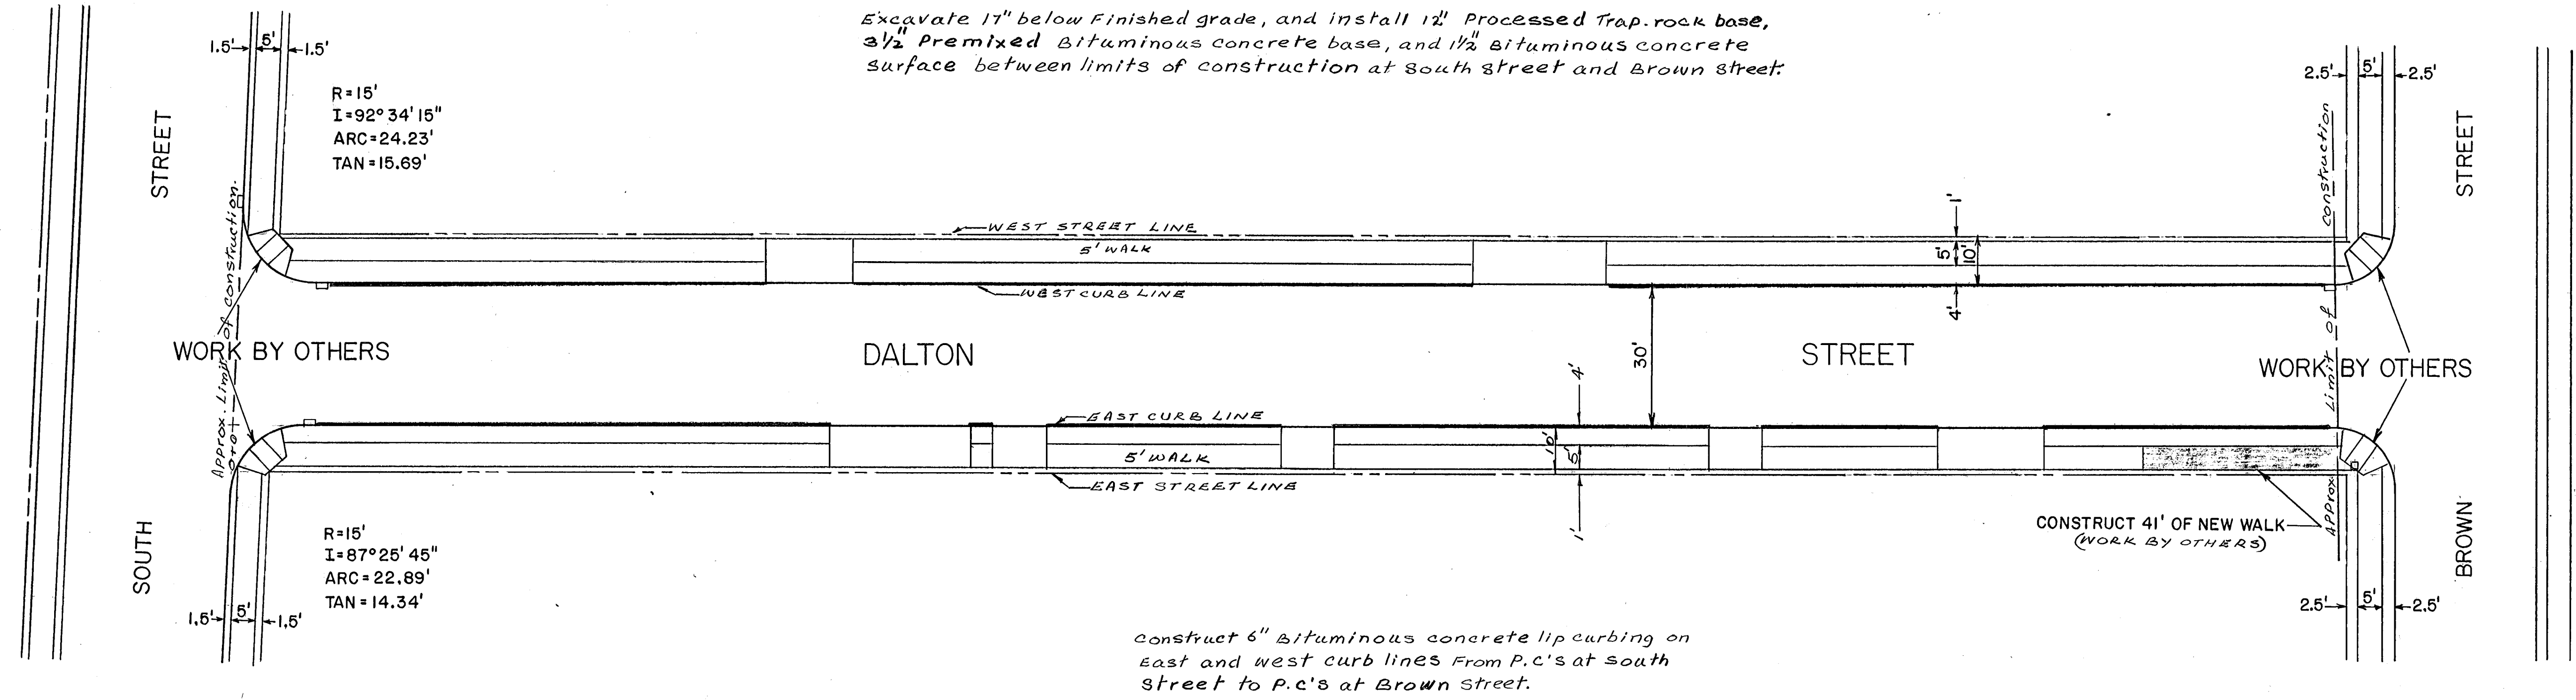

CALL BEFORE YOU DIG - The contractor is hereby reminded that Title 16 Chapter 293 of the Connecticut General Statutes requires notification to Utility companies of pending excavation at or near public utilities. The contractor shall call 1-800-922-4455 at least 48 hours prior to excavation.

- NOTES**
- 84.23 B.M. C.M.S. S.W. corner, BROWN ST. and BRUNSWICK ST. H.H. 9.
 - 83.78 B.M. C.M.S. S.E. corner, DALTON ST. and BROWN ST.
 - 83.90 B.M. C.M.S. N.E. corner, DALTON ST. and SOUTH ST.
 - 97.72 B.M. N. 15. HOR. cut. S.W. corner of conc. door sill #940 MAPLE AVE. Point at central door 15 FT. north of south face.
- BENCH MARKS**
- stations measured on E. curb line and on slope.

LEGEND

Existing ———
Proposed - - - - -

CITY OF HARTFORD, CONNECTICUT DEPARTMENT OF PUBLIC WORKS BUREAU OF ENGINEERING SERVICES		
PLAN & PROFILE OF DALTON STREET		
SUBMITTED	RECOMMENDED	APPROVED
PROJECT ENGINEER	DIVISION MANAGER	CITY ENGINEER, ESB
DRAWN LAL	SCALE 1"=20' HOR. 1"=2' VERT.	DAYBOOK NO. 011191
CHECKED RA	DATE JUNE 1985	