


MARK TWAIN DRIVE

Approximate Limit of Construction

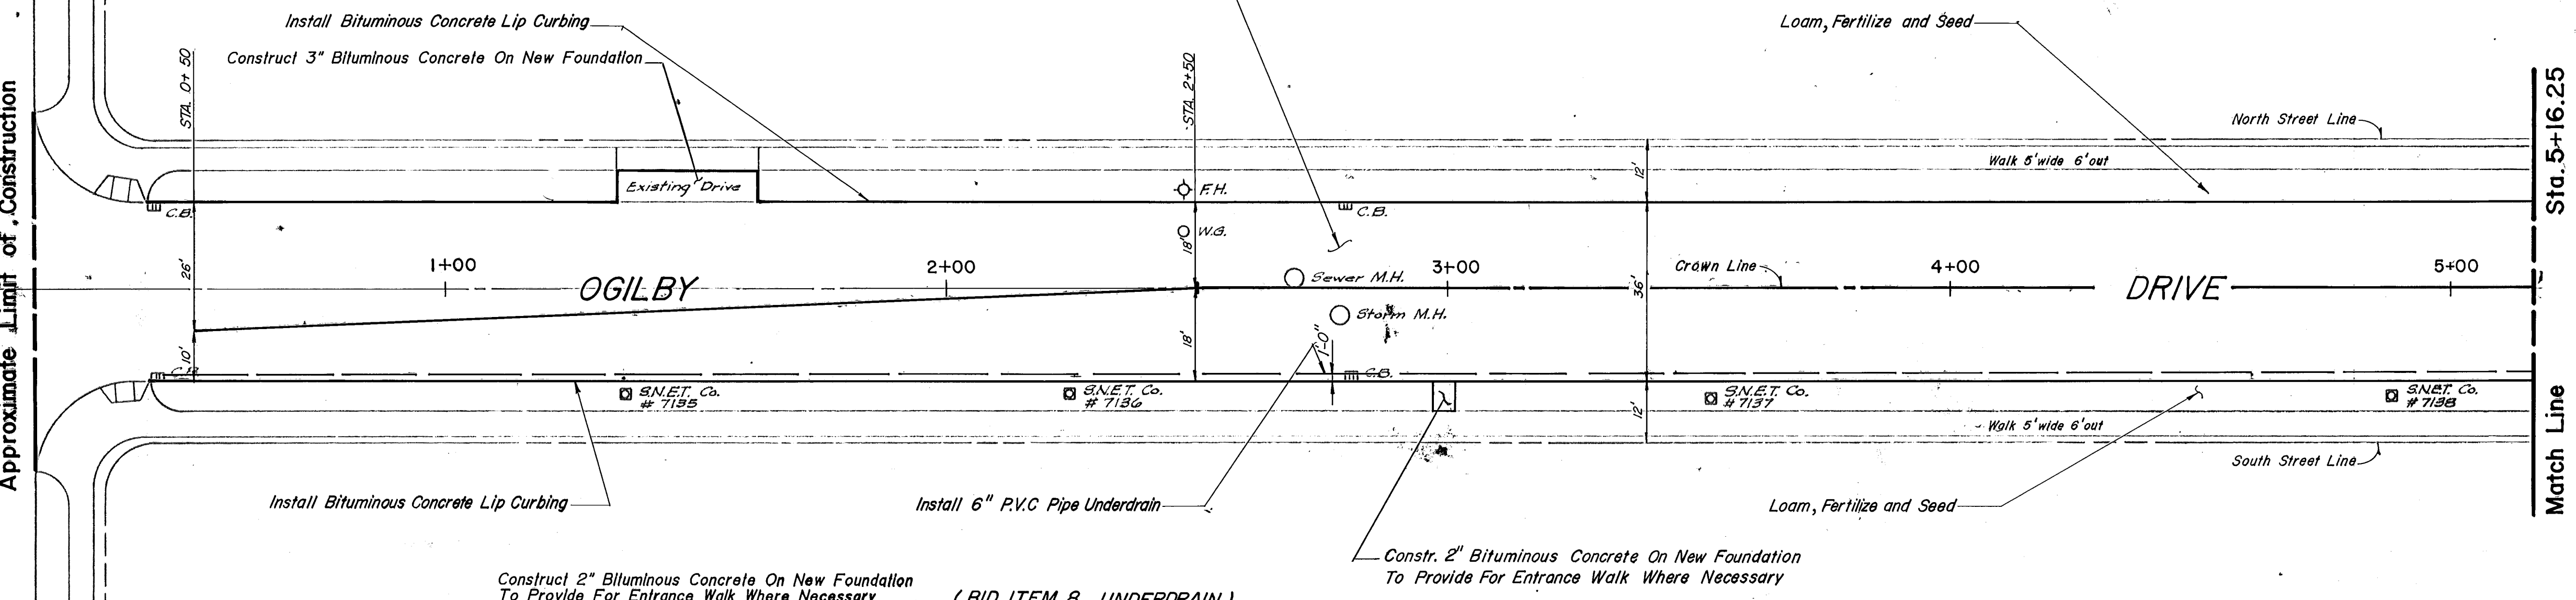


Sta. 5+16.25
Match Line

GENERAL NOTES:
Bench Mark - South West Corner of Concrete Stoop #5 Ogilby Dr.
Bench Mark - Fire Hydrant Small Nut on North Side of Street
Opposite #22 Ogilby Drive.

(BID ITEM 8 UNDERDRAIN)
NOTE: Included in this bid item shall be the protective measures the contractor will be required to undertake to ensure that existing curb adjacent to the underdrain remains in place. Any curbs which settle due to the construction activity shall be reset by the contractor as part of this bid item at no cost to the City.

CALL BEFORE YOU DIG - The contractor is hereby reminded that under the Chapter 293 of the Connecticut General Statutes requires notification to Utility companies of pending excavation at or near public utilities. The contractor shall call 1-800-222-4444 at least 48 hours prior to excavation.

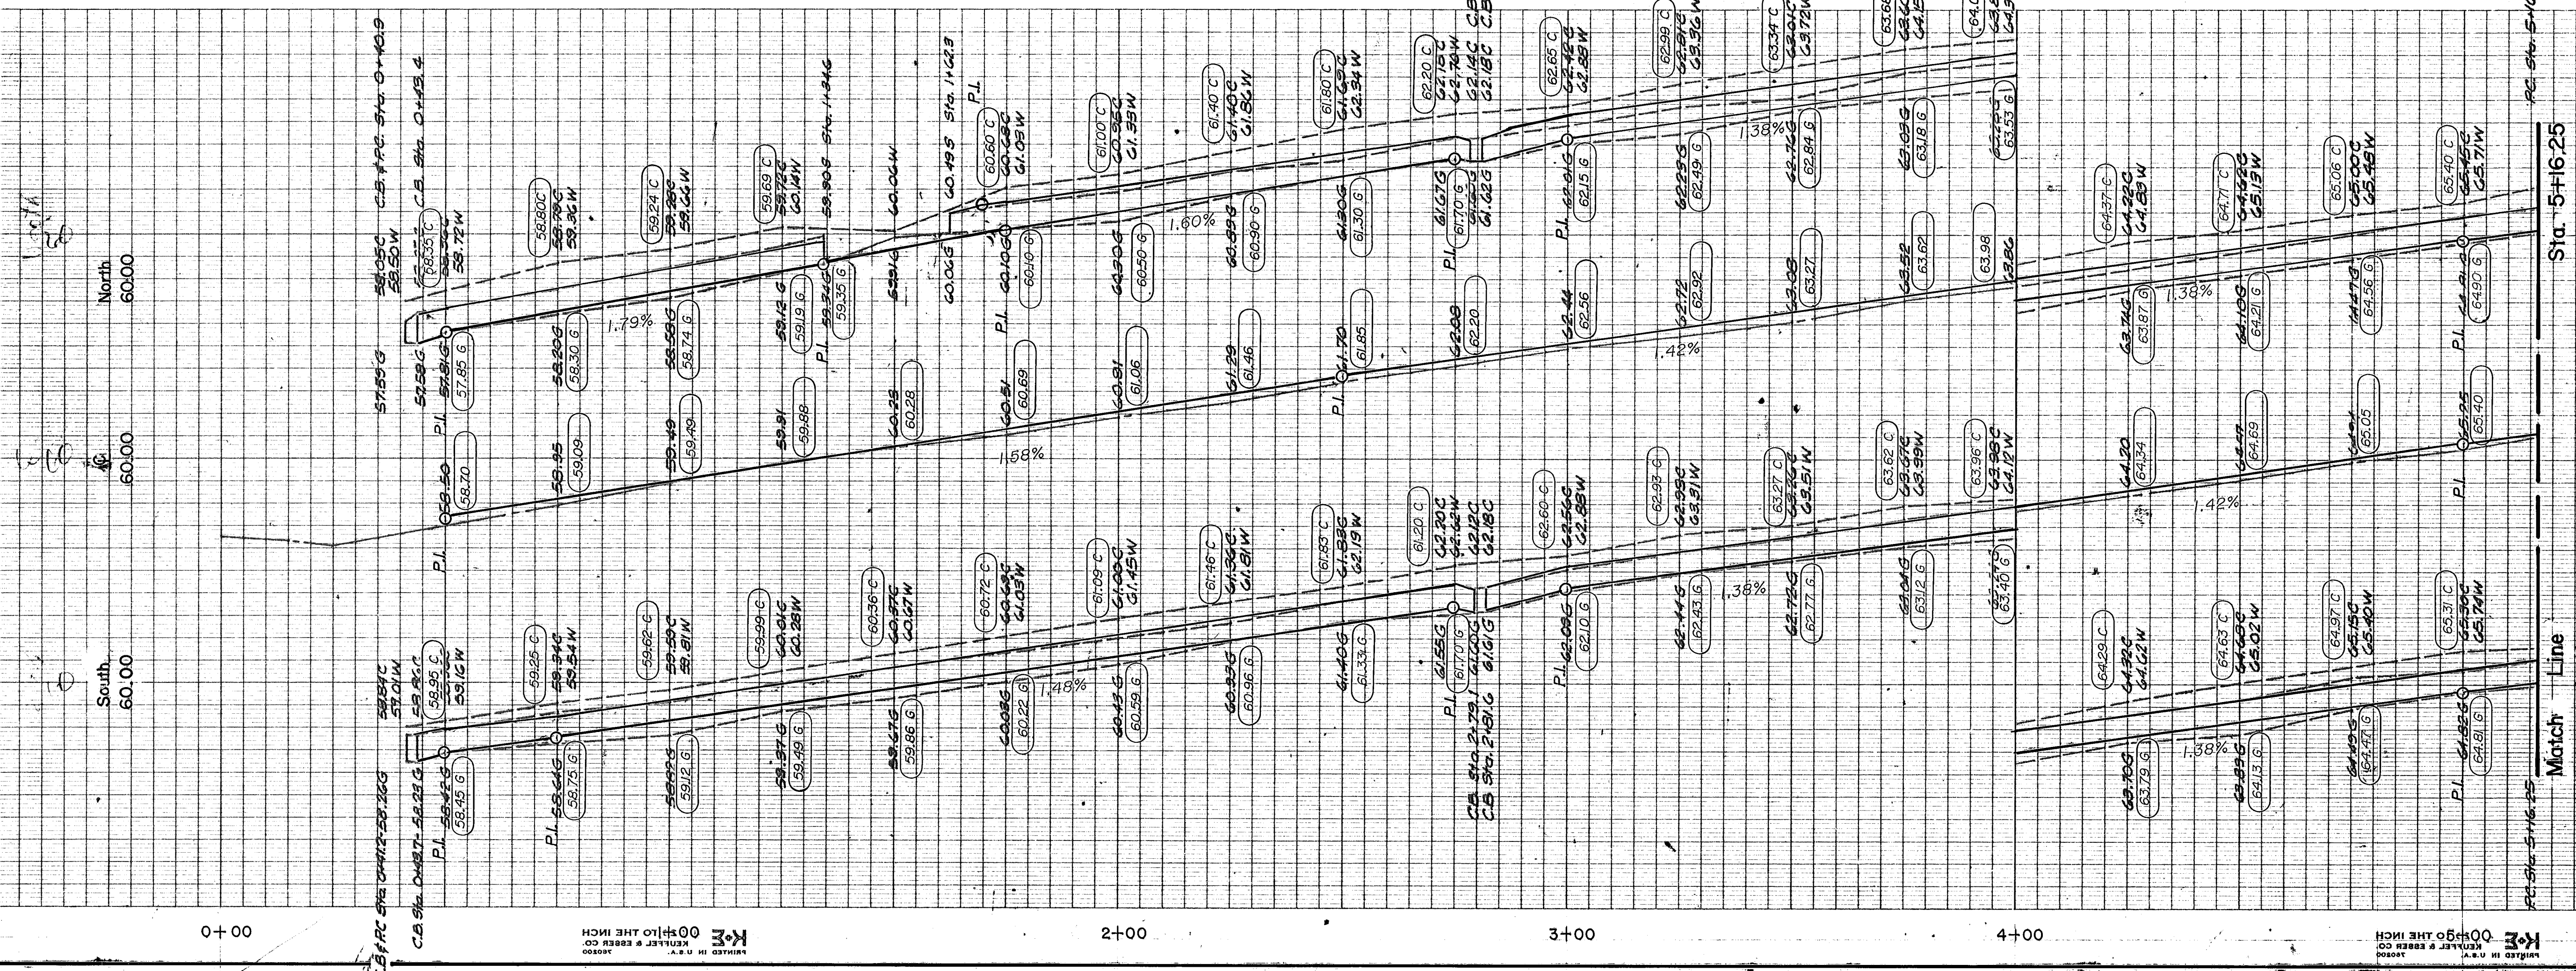

Sta. 5+16.25
Match Line

65.00 North
65.00
65.00

CITY OF HARTFORD, CONNECTICUT DEPARTMENT OF PUBLIC WORKS BUREAU OF ENGINEERING SERVICES		
Reconstruction of OGILBY DRIVE Plan & Profile		
SUBMITTED PROJECT ENGINEER DRAWN CHECKED	RECOMMENDED DIVISION MANAGER SCALE Horiz. 1" = 20' Vert. 1" = 2'	APPROVED DATE OCT. 1986