



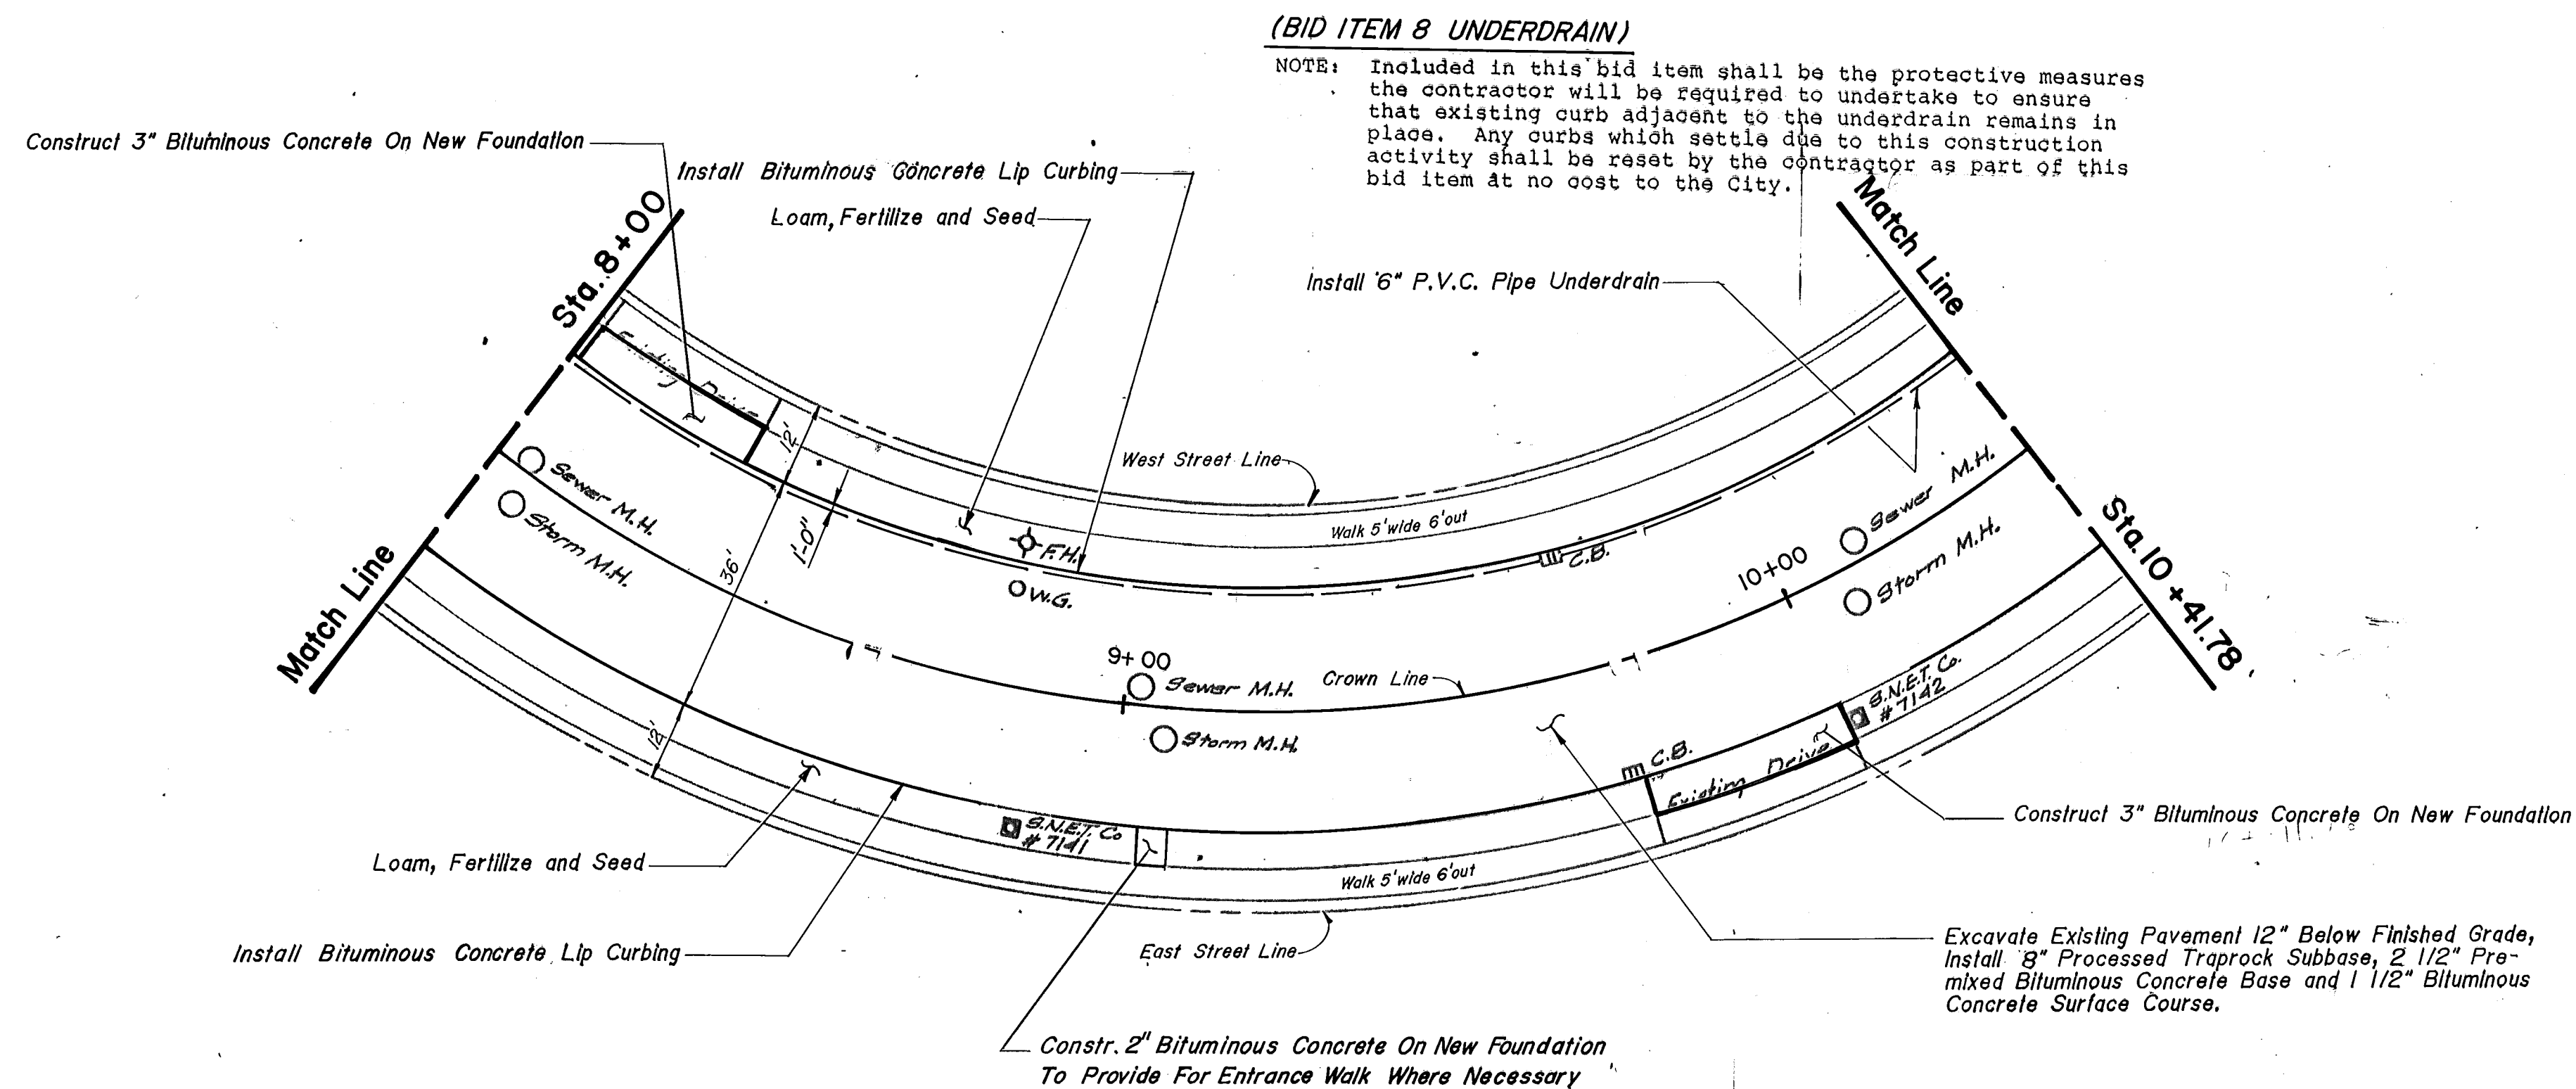

GENERAL NOTES:

Bench Mark- North East Corner of Concrete Stoop #69 Ogilby Drive.

CALL BEFORE YOU DIG - The contractor is hereby reminded that Title 16 Chapter 293 of the Connecticut General Statutes requires notification to utility companies of pending excavation at or near public utilities. The contractor shall call 1-800-922-4455 at least 48 hours prior to excavation.

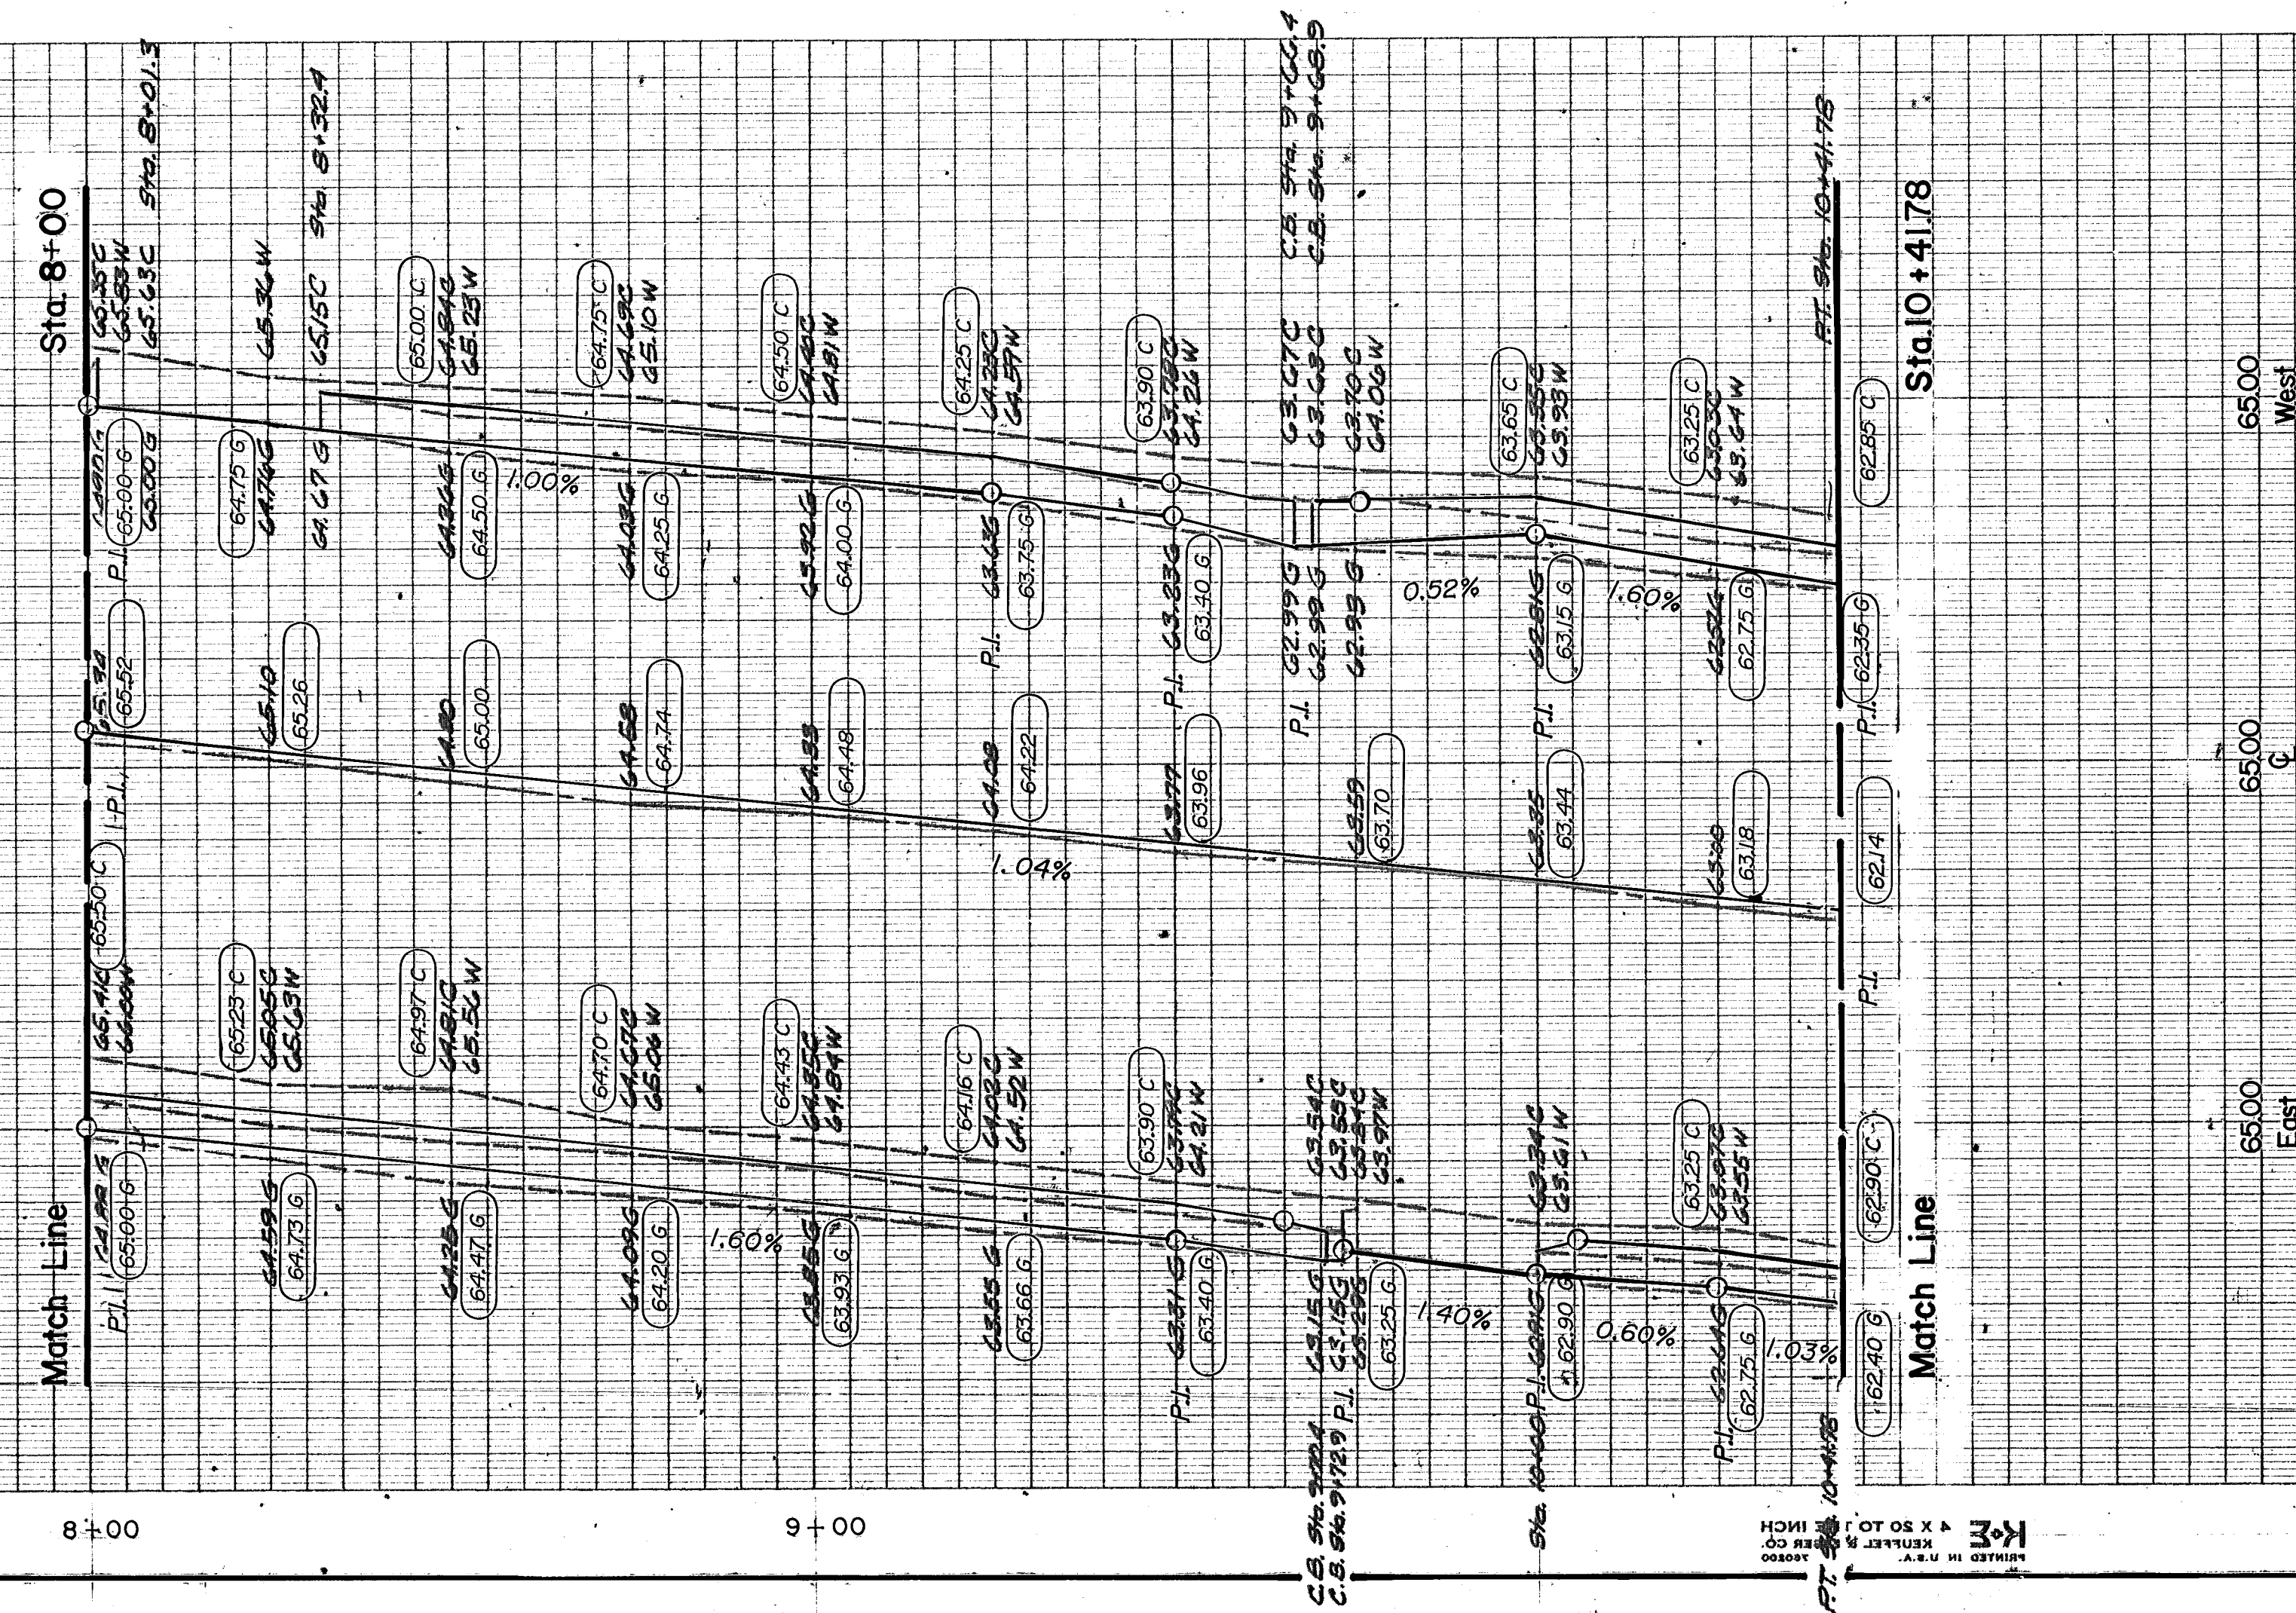

Sheet 8 of 11

CITY OF HARTFORD, CONNECTICUT
DEPARTMENT OF PUBLIC WORKS
BUREAU OF ENGINEERING SERVICES

Reconstruction of
OGILBY DRIVE
Plan & Profile

SUBMITTED PROJECT ENGINEER C.C. GAGNON	RECOMMENDED DIVISION MANAGER J. J. GAGNON	APPROVED DATE 2/10/87 CITY ENGINEER ESB
DRAWN C.C. GAGNON	SCALE Horiz. 1" = 20' Vert. 1" = 2'	DAYBOOK NO. 011054-6 DATE OCT. 1986