

577/24.1

577/24.1

Approximate Limit of Construction

Loam, Fertilize and Seed

Construct 3" Bituminous Concrete On New Foundation

Install Bituminous Concrete Lip Curbing

North Street Line

Sta. 10+41.78


Match Line

GENERAL NOTES:

- Bench Mark - Fire Hydrant Small Nut on South Side of Street Opposite #96 Ogilby Drive.
- Bench Mark - Fire Hydrant Small Nut on South Side of Street Opposite #112 Ogilby Drive.

CALL BEFORE YOU DIG


The contractor is hereby reminded that Title 16 Chapter 283 of the Connecticut General Statutes requires notification to Utility Companies of pending excavation at or near public utilities. The contractor shall call 1-800-922-4433 at least 48 hours prior to excavation.

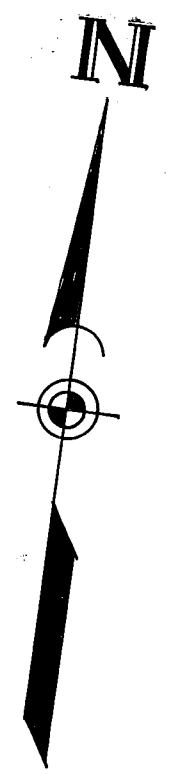

NOTE: Included in this bid item shall be the protective measures the contractor will be required to undertake to ensure that existing curb adjacent to the underdrain remains in place. Any curbs which settle due to this construction activity shall be reset by the contractor as part of this bid item at no cost to the City.

(BID ITEM 8 UNDERDRAIN)

Excavate Existing Pavement 12" Below Finished Grade Install 3" Processed Traprock Subbase, 2 1/2" Pre-mixed Bituminous Concrete Base and 1 1/2" Bituminous Concrete Surface Course.

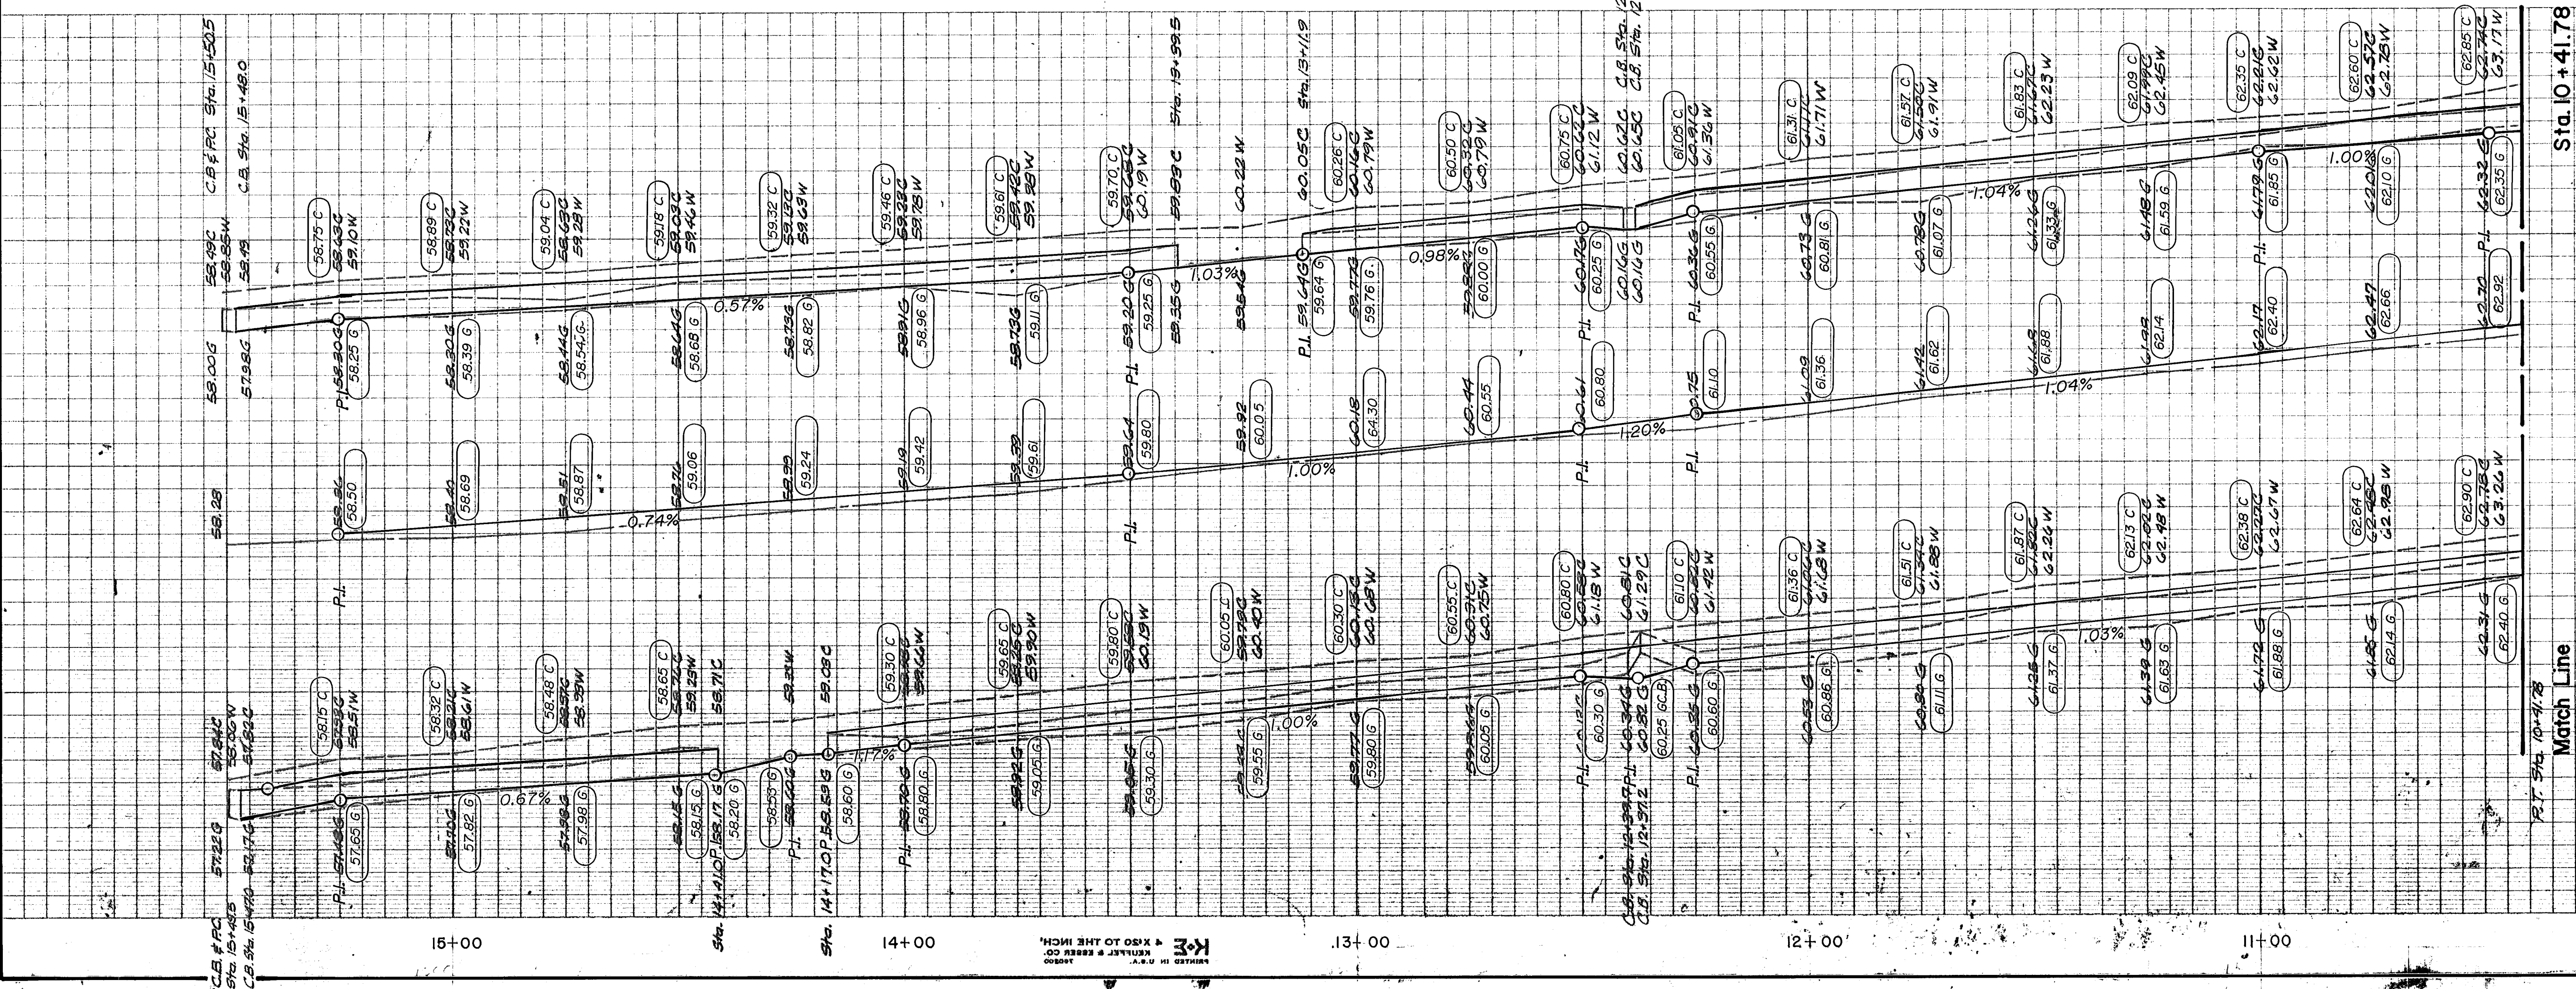

Sheet 9 of 11

CITY OF HARTFORD, CONNECTICUT DEPARTMENT OF PUBLIC WORKS BUREAU OF ENGINEERING SERVICES		
Reconstruction of OGILBY DRIVE Plan & Profile		
SUBMITTED <i>[Signature]</i> PROJECT ENGINEER	RECOMMENDED <i>[Signature]</i> DIVISION MANAGER	APPROVED <i>[Signature]</i> CITY ENGINEER
DRAWN <i>[Signature]</i> CHECKED <i>[Signature]</i>	SCALE Horiz. 1"=20' Vert. 1"=2'	DAYBOOK NO. 011054-H DATE OCT. 1986

577/24.1

577/24.1