




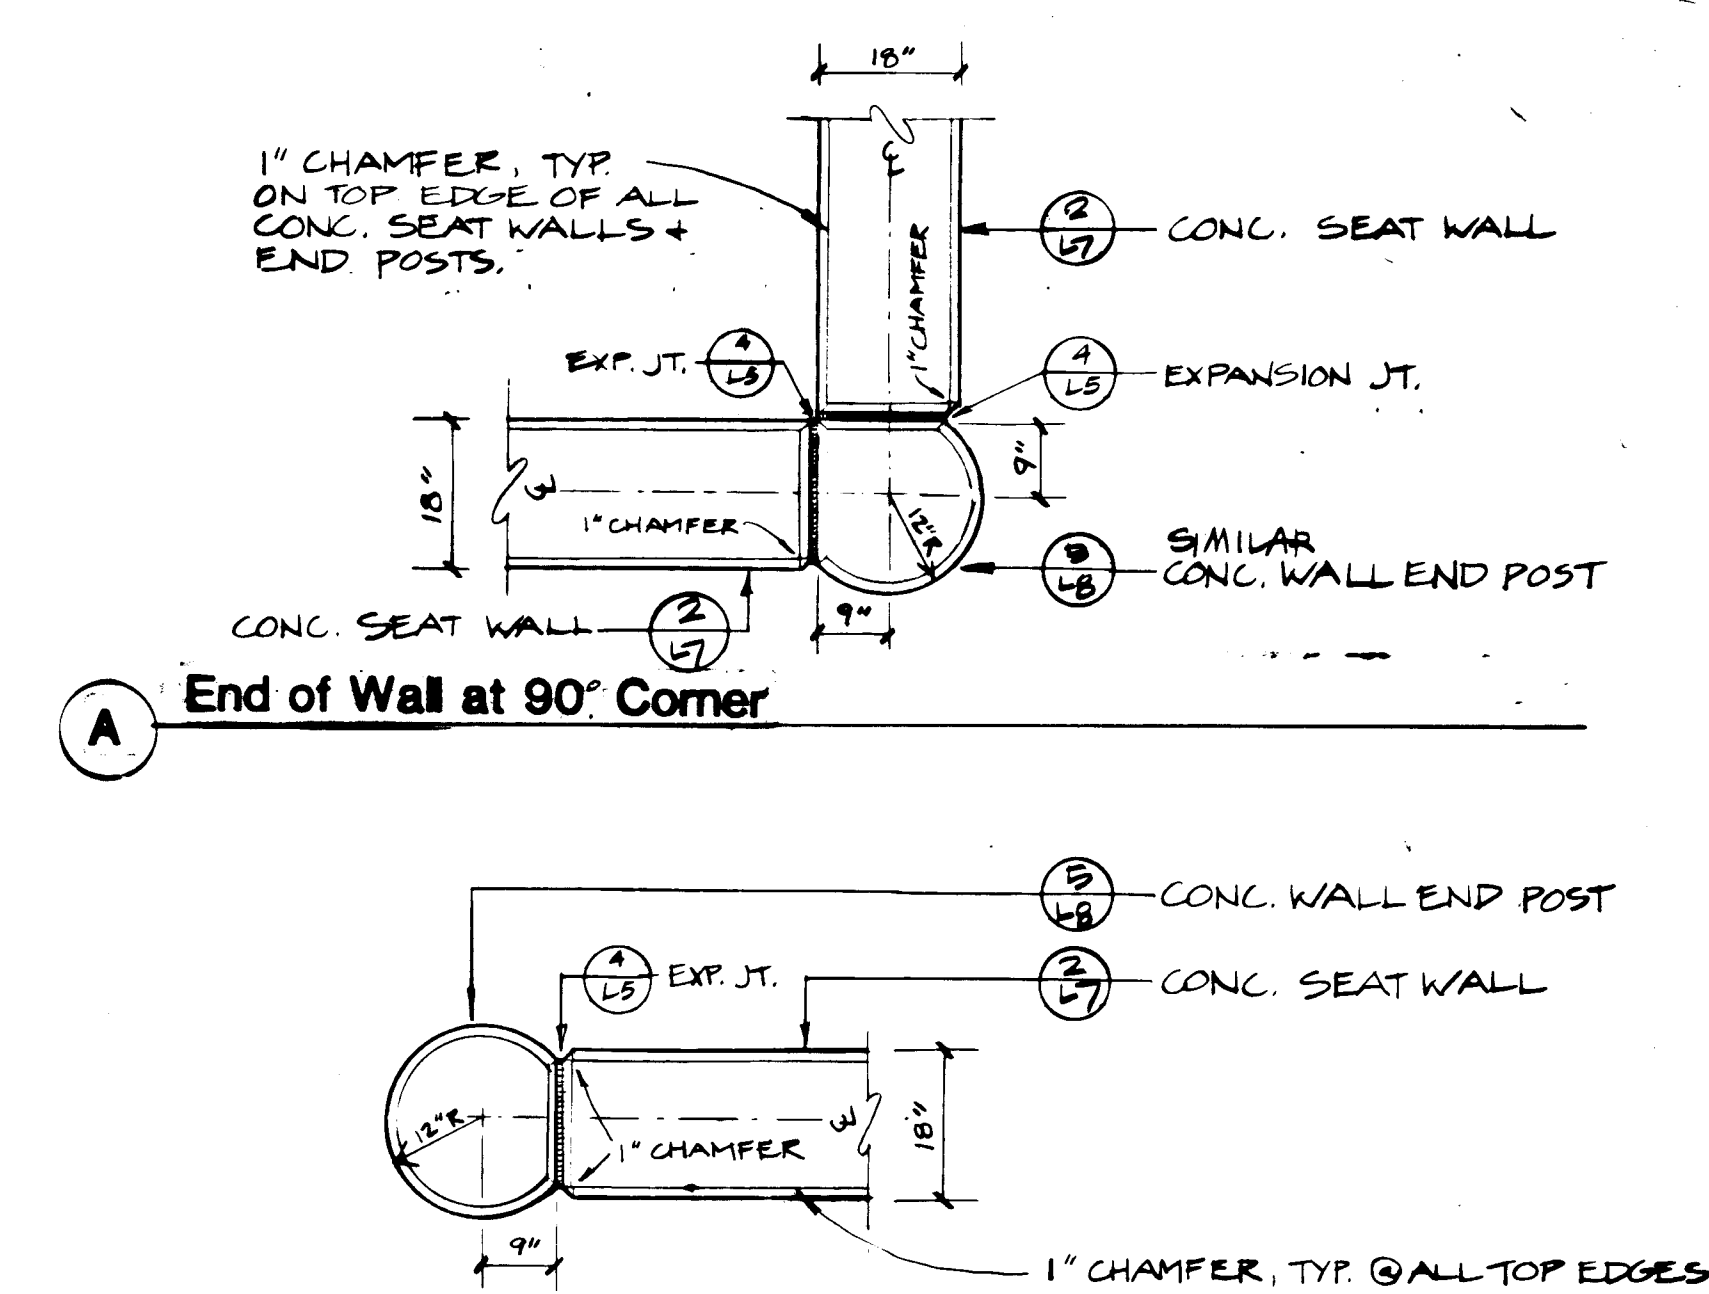

(B) Typical End of Wall

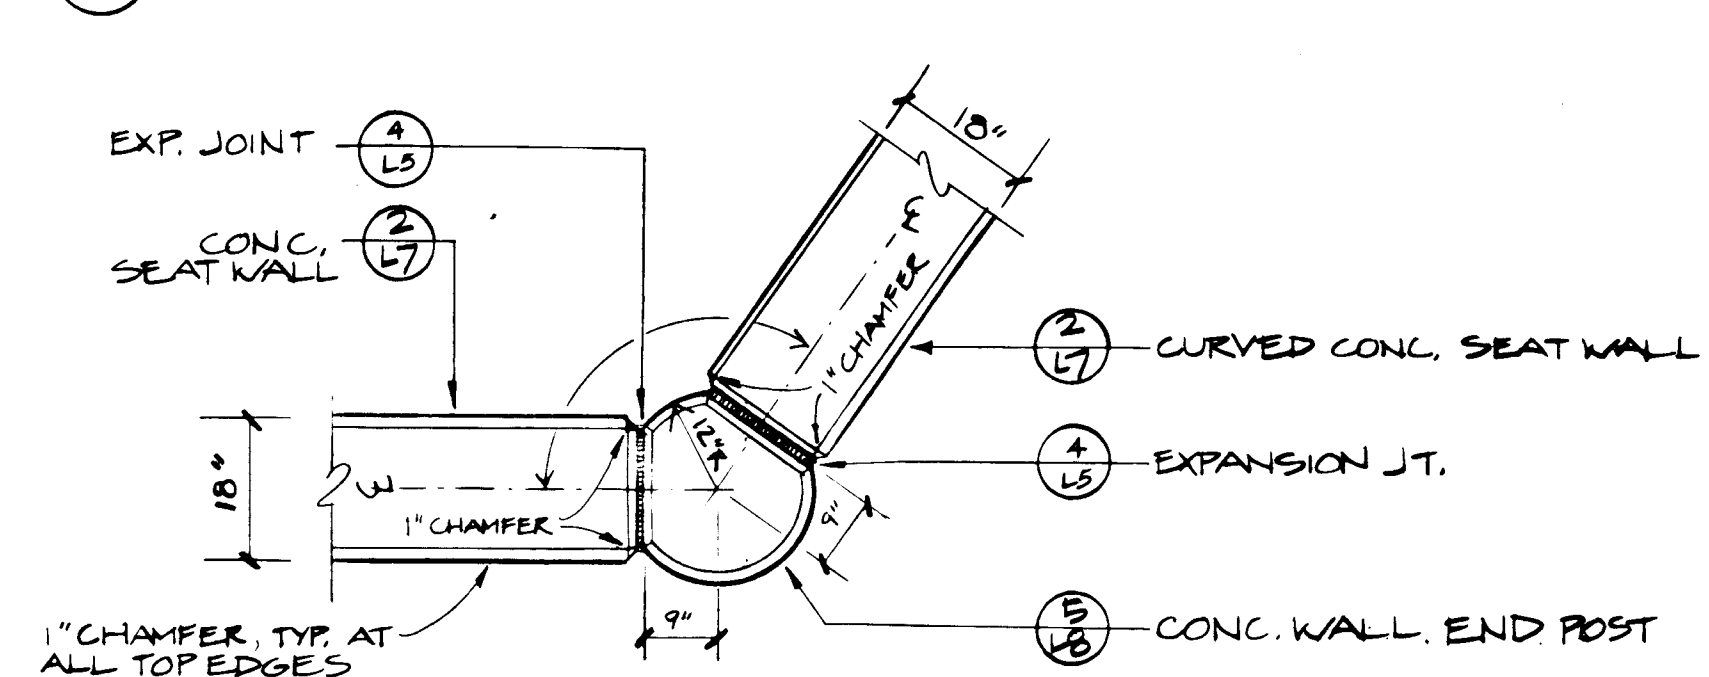


(D) End of Wall Meeting Flush Concrete Curb

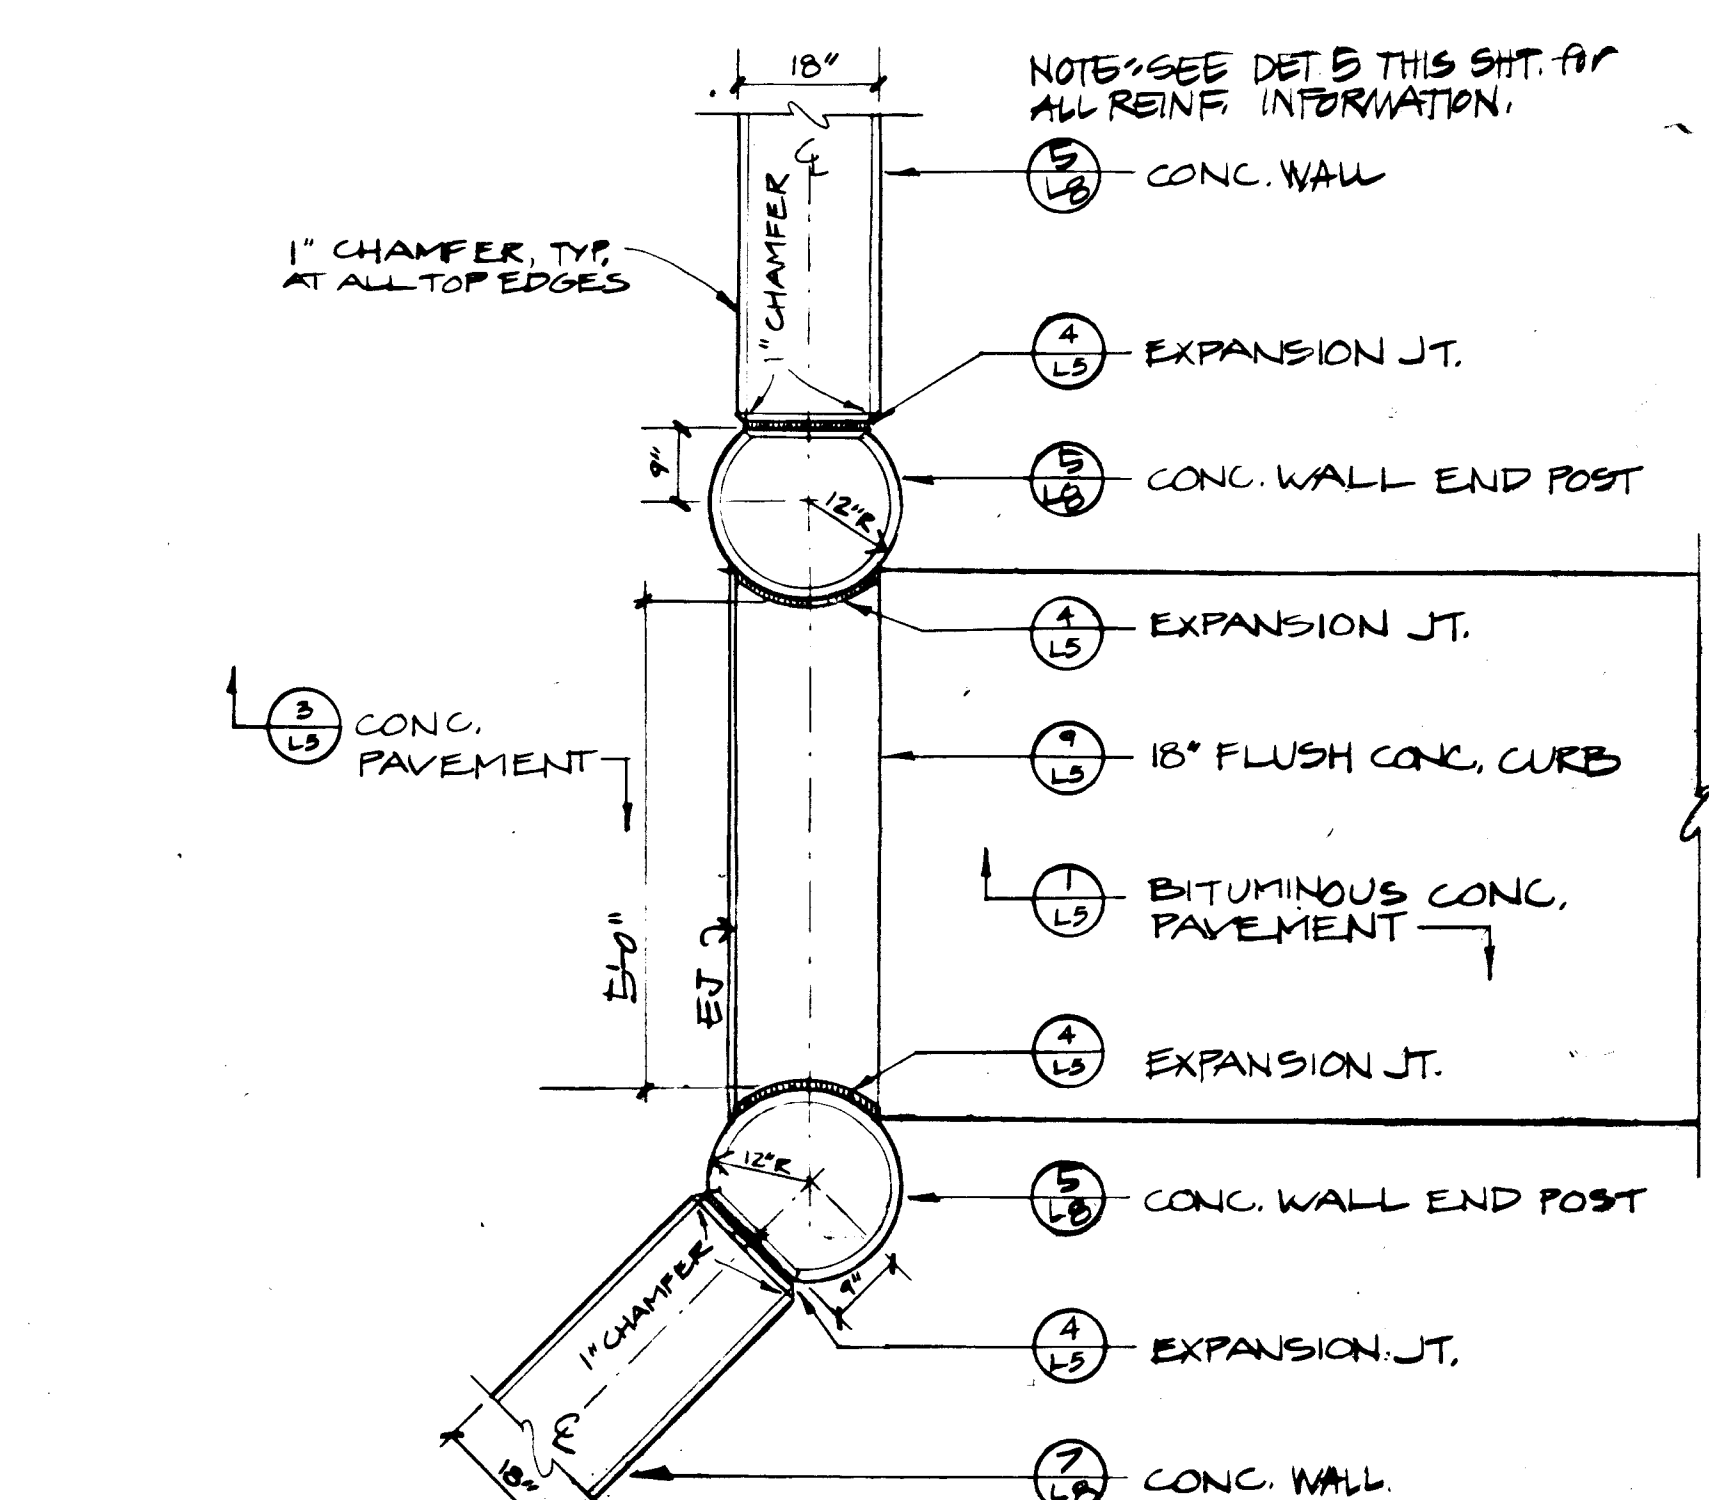

(F) Condition at Opening to Lower Path

Concrete Wall End Post Conditions

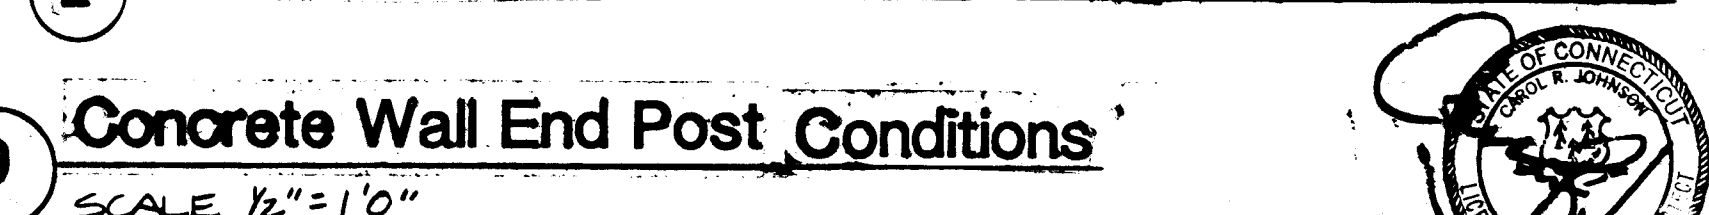

5 Concrete Wall End Post

Site Details

[illegible]

L-8