
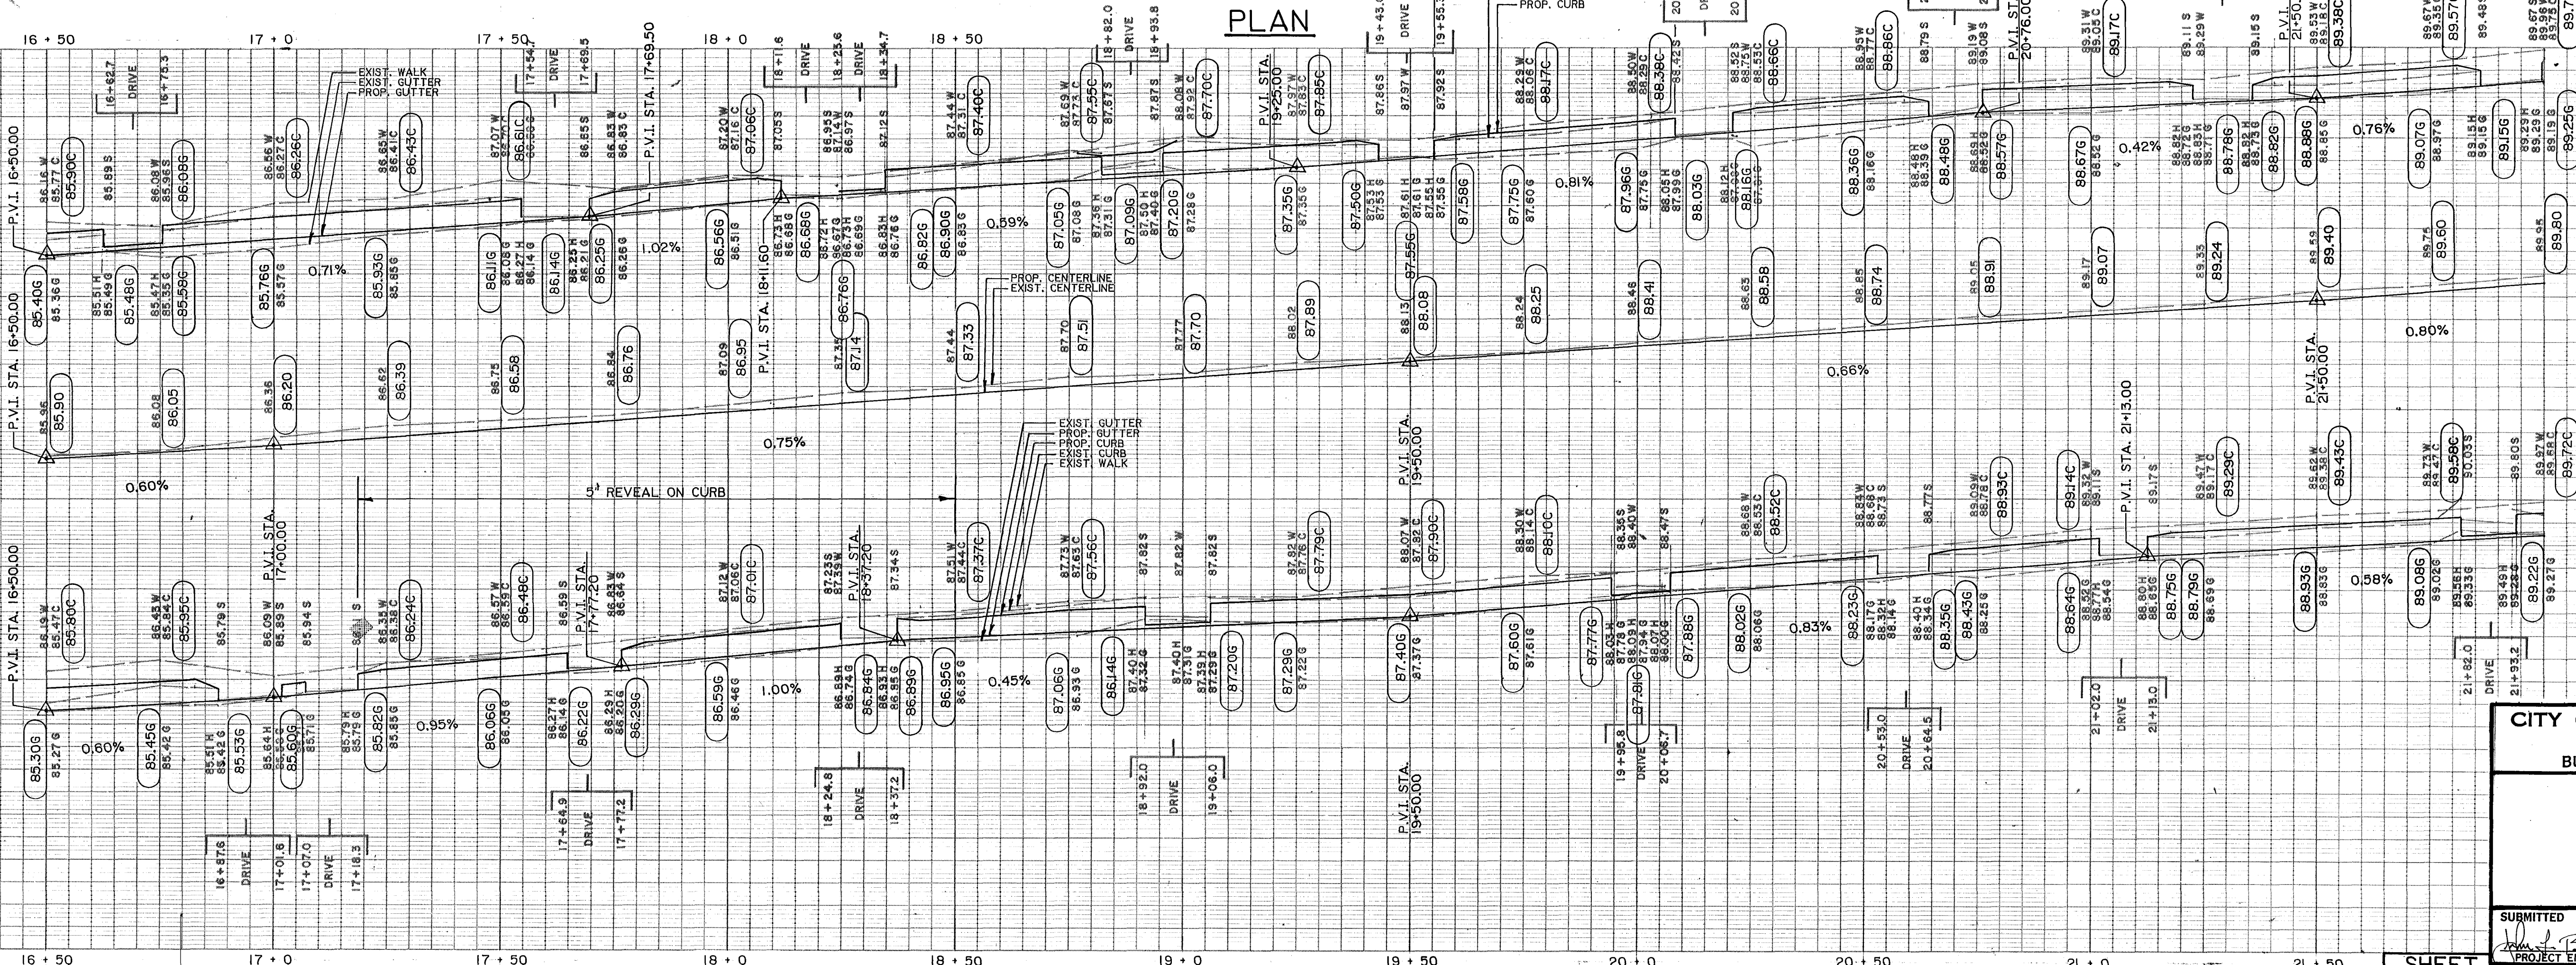
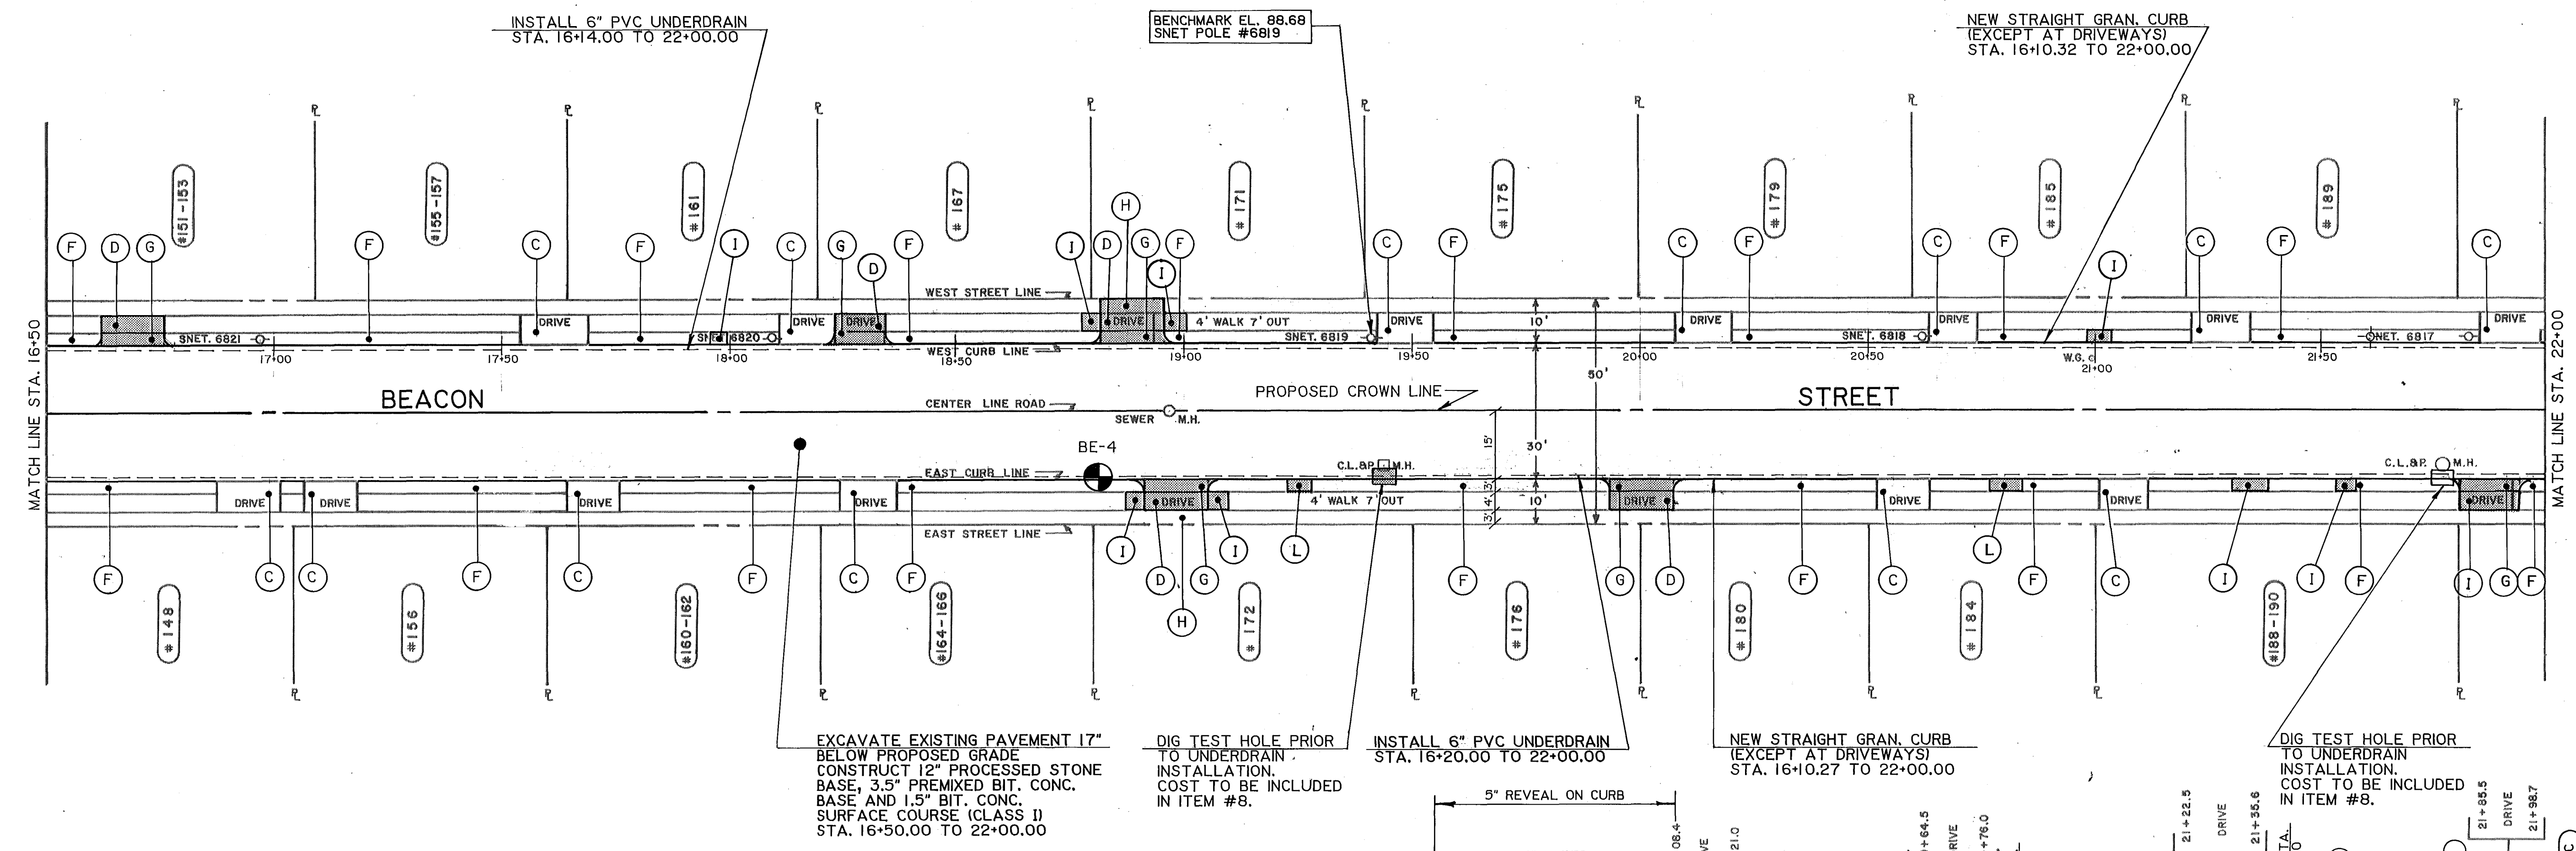


601/2K

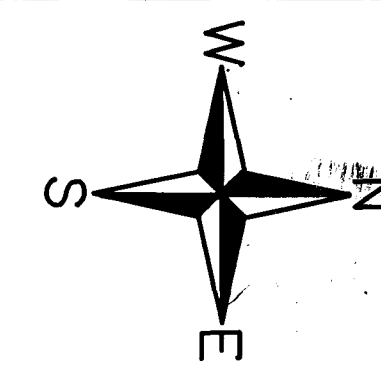

CITY OF HARTFORD, CONNECTICUT DEPARTMENT OF PUBLIC WORKS BUREAU OF ENGINEERING SERVICES		
RECONSTRUCTION OF BEACON STREET		
SUBMITTED PROJECT ENGINEER <i>James J. Boudreau</i>	RECOMMENDED DIVISION MANAGER <i>John J. Quinn</i>	APPROVED CITY ENGINEER <i>Anthony P. Pardo</i>
DRAWN L.A.L. CHECKED J.L.B.	SCALE 1"=20' HOR. 1"=2' VERT.	DAYBOOK NO. 011236E DATE MAY 1991

601/2K

601/2K