

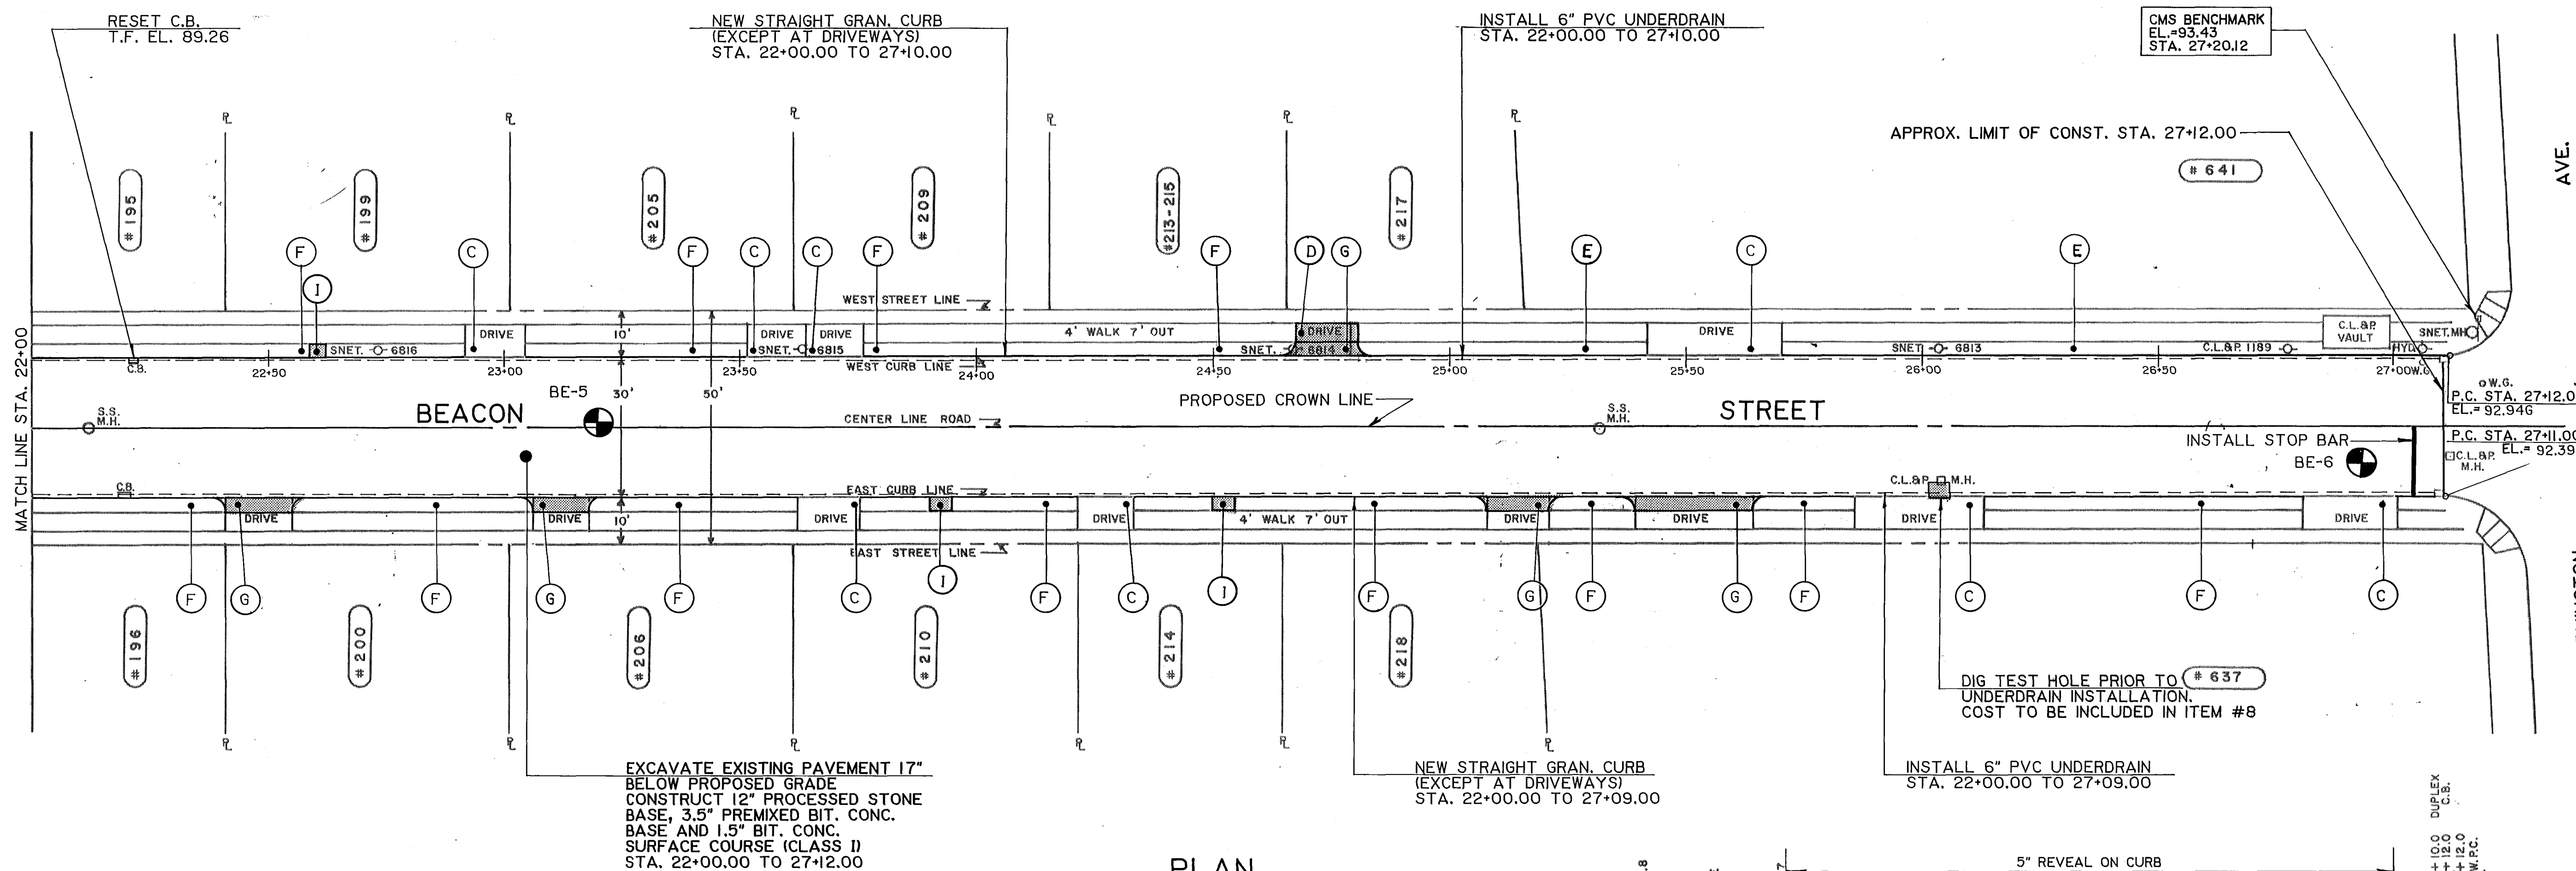


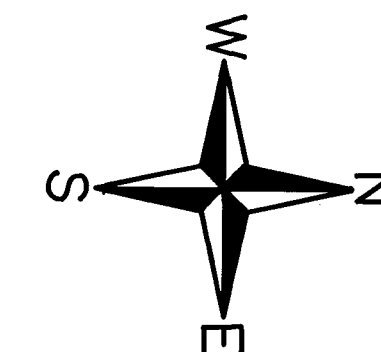

### CONSTRUCTION NOTES

- (A) CONSTRUCT BIT. CONC. DRIVEWAY RAMP
- (B) SAWCUT BETWEEN EXISTING RAMPED SECTION AND SIDEWALK, AND CONSTRUCT NEW 8\"/>
- (C) EXISTING DRIVEWAY RAMP TO REMAIN
- (D) CONSTRUCT 8\"/>
- (E) CONSTRUCT 2\"/>
- (F) SEEDING AND MULCHING
- (G) CONSTRUCT 8\"/>
- (H) CONSTRUCT BIT. CONC. DRIVEWAY
- (I) RELAY FLAGSTONE WALK
- (J) CUT BIT. CONC. SURFACE
- (K) RELAY BRICK WALK
- (L) CONSTRUCT 5\"/>

PLAN

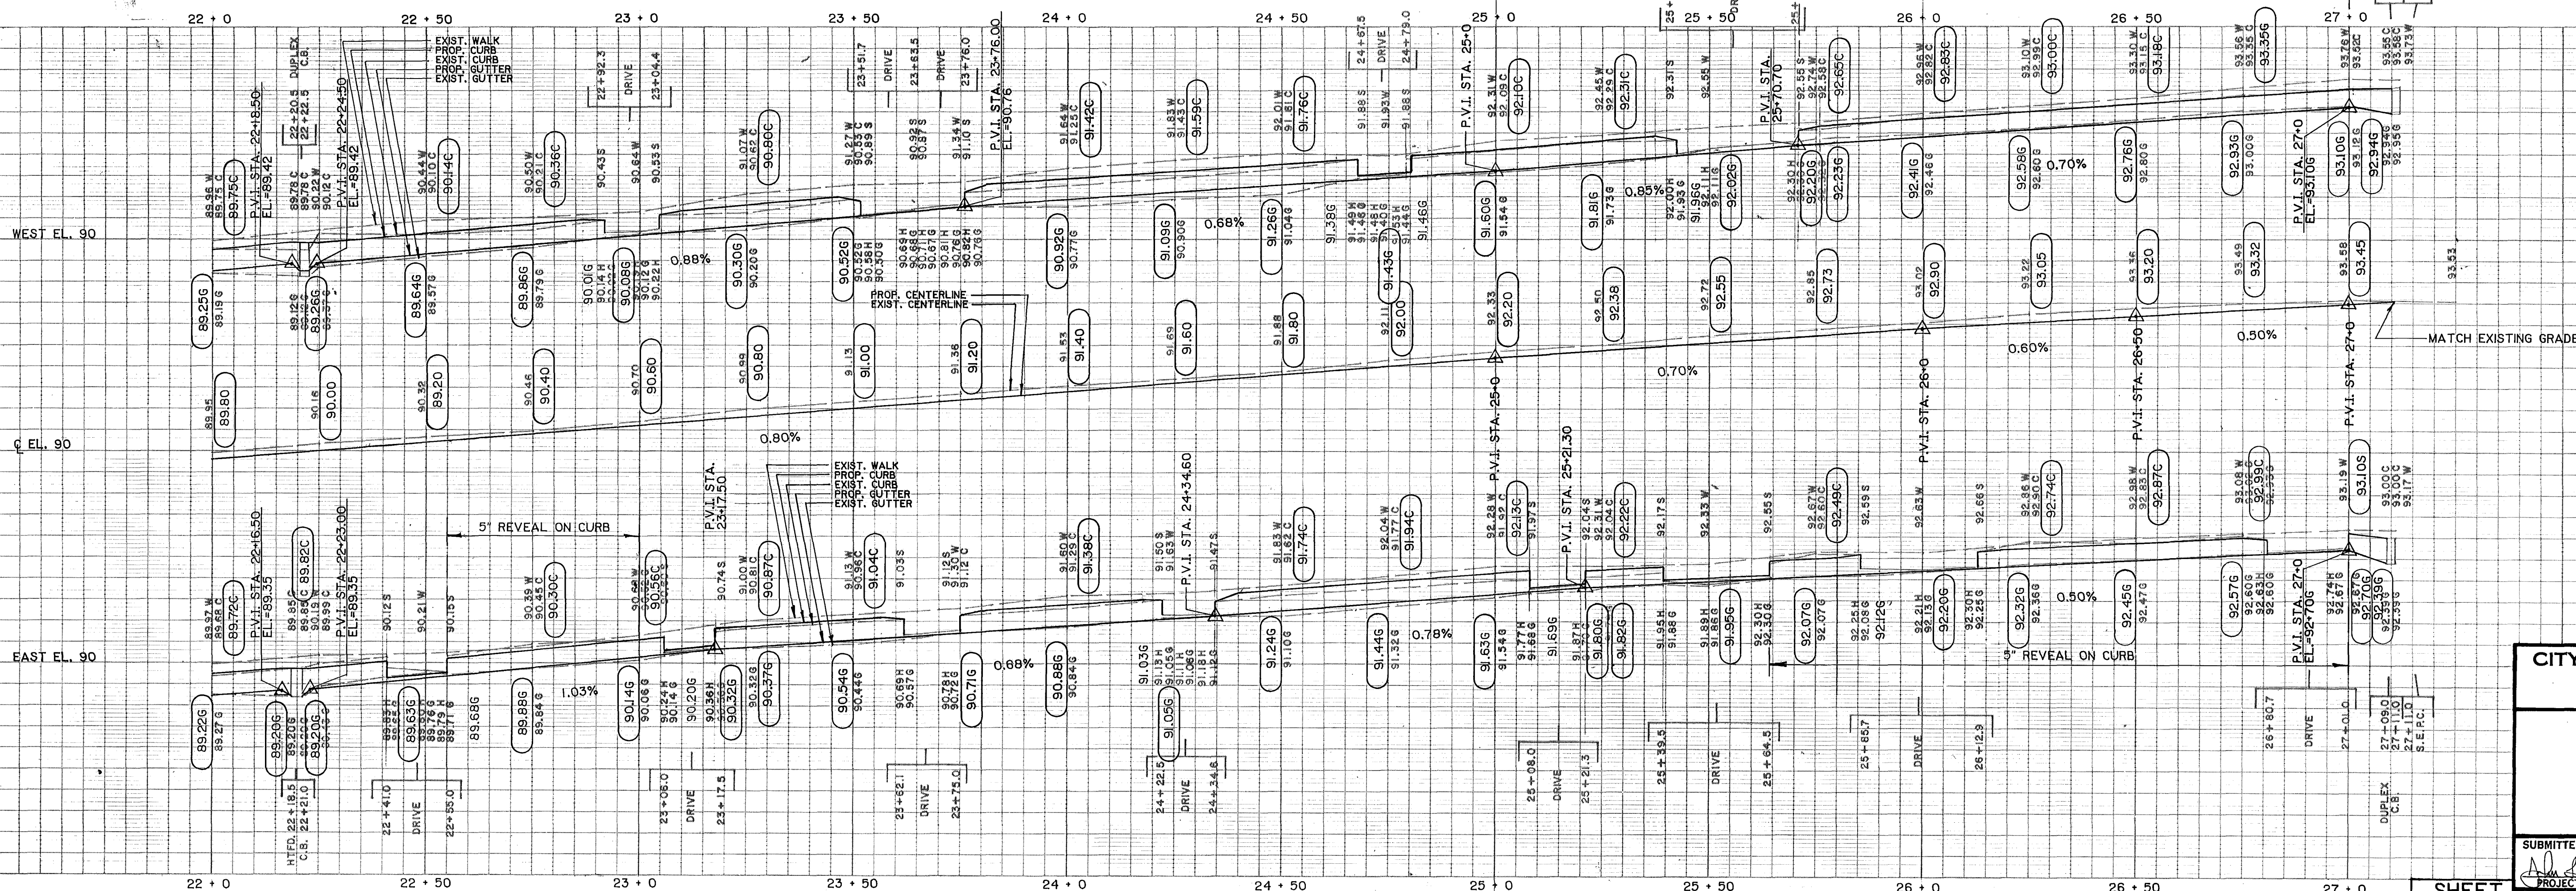

PROFILE

CITY OF HARTFORD, CONNECTICUT  
DEPARTMENT OF PUBLIC WORKS  
BUREAU OF ENGINEERING SERVICES

### RECONSTRUCTION OF BEACON STREET

|                                                              |                                                       |                                                              |
|--------------------------------------------------------------|-------------------------------------------------------|--------------------------------------------------------------|
| SUBMITTED<br><i>David B. [Signature]</i><br>PROJECT ENGINEER | RECOMMENDED<br><i>[Signature]</i><br>DIVISION MANAGER | APPROVED<br><i>Anthony [Signature]</i><br>CITY ENGINEER, ESB |
| DRAWN L.A.L.                                                 | SCALE 1\"/>                                           | DAYBOOK NO. 011236F                                          |
| CHECKED J.L.B.                                               | DATE MAY 1991                                         |                                                              |

SHEET  
12  
OF 12