




CITY MERESTONE

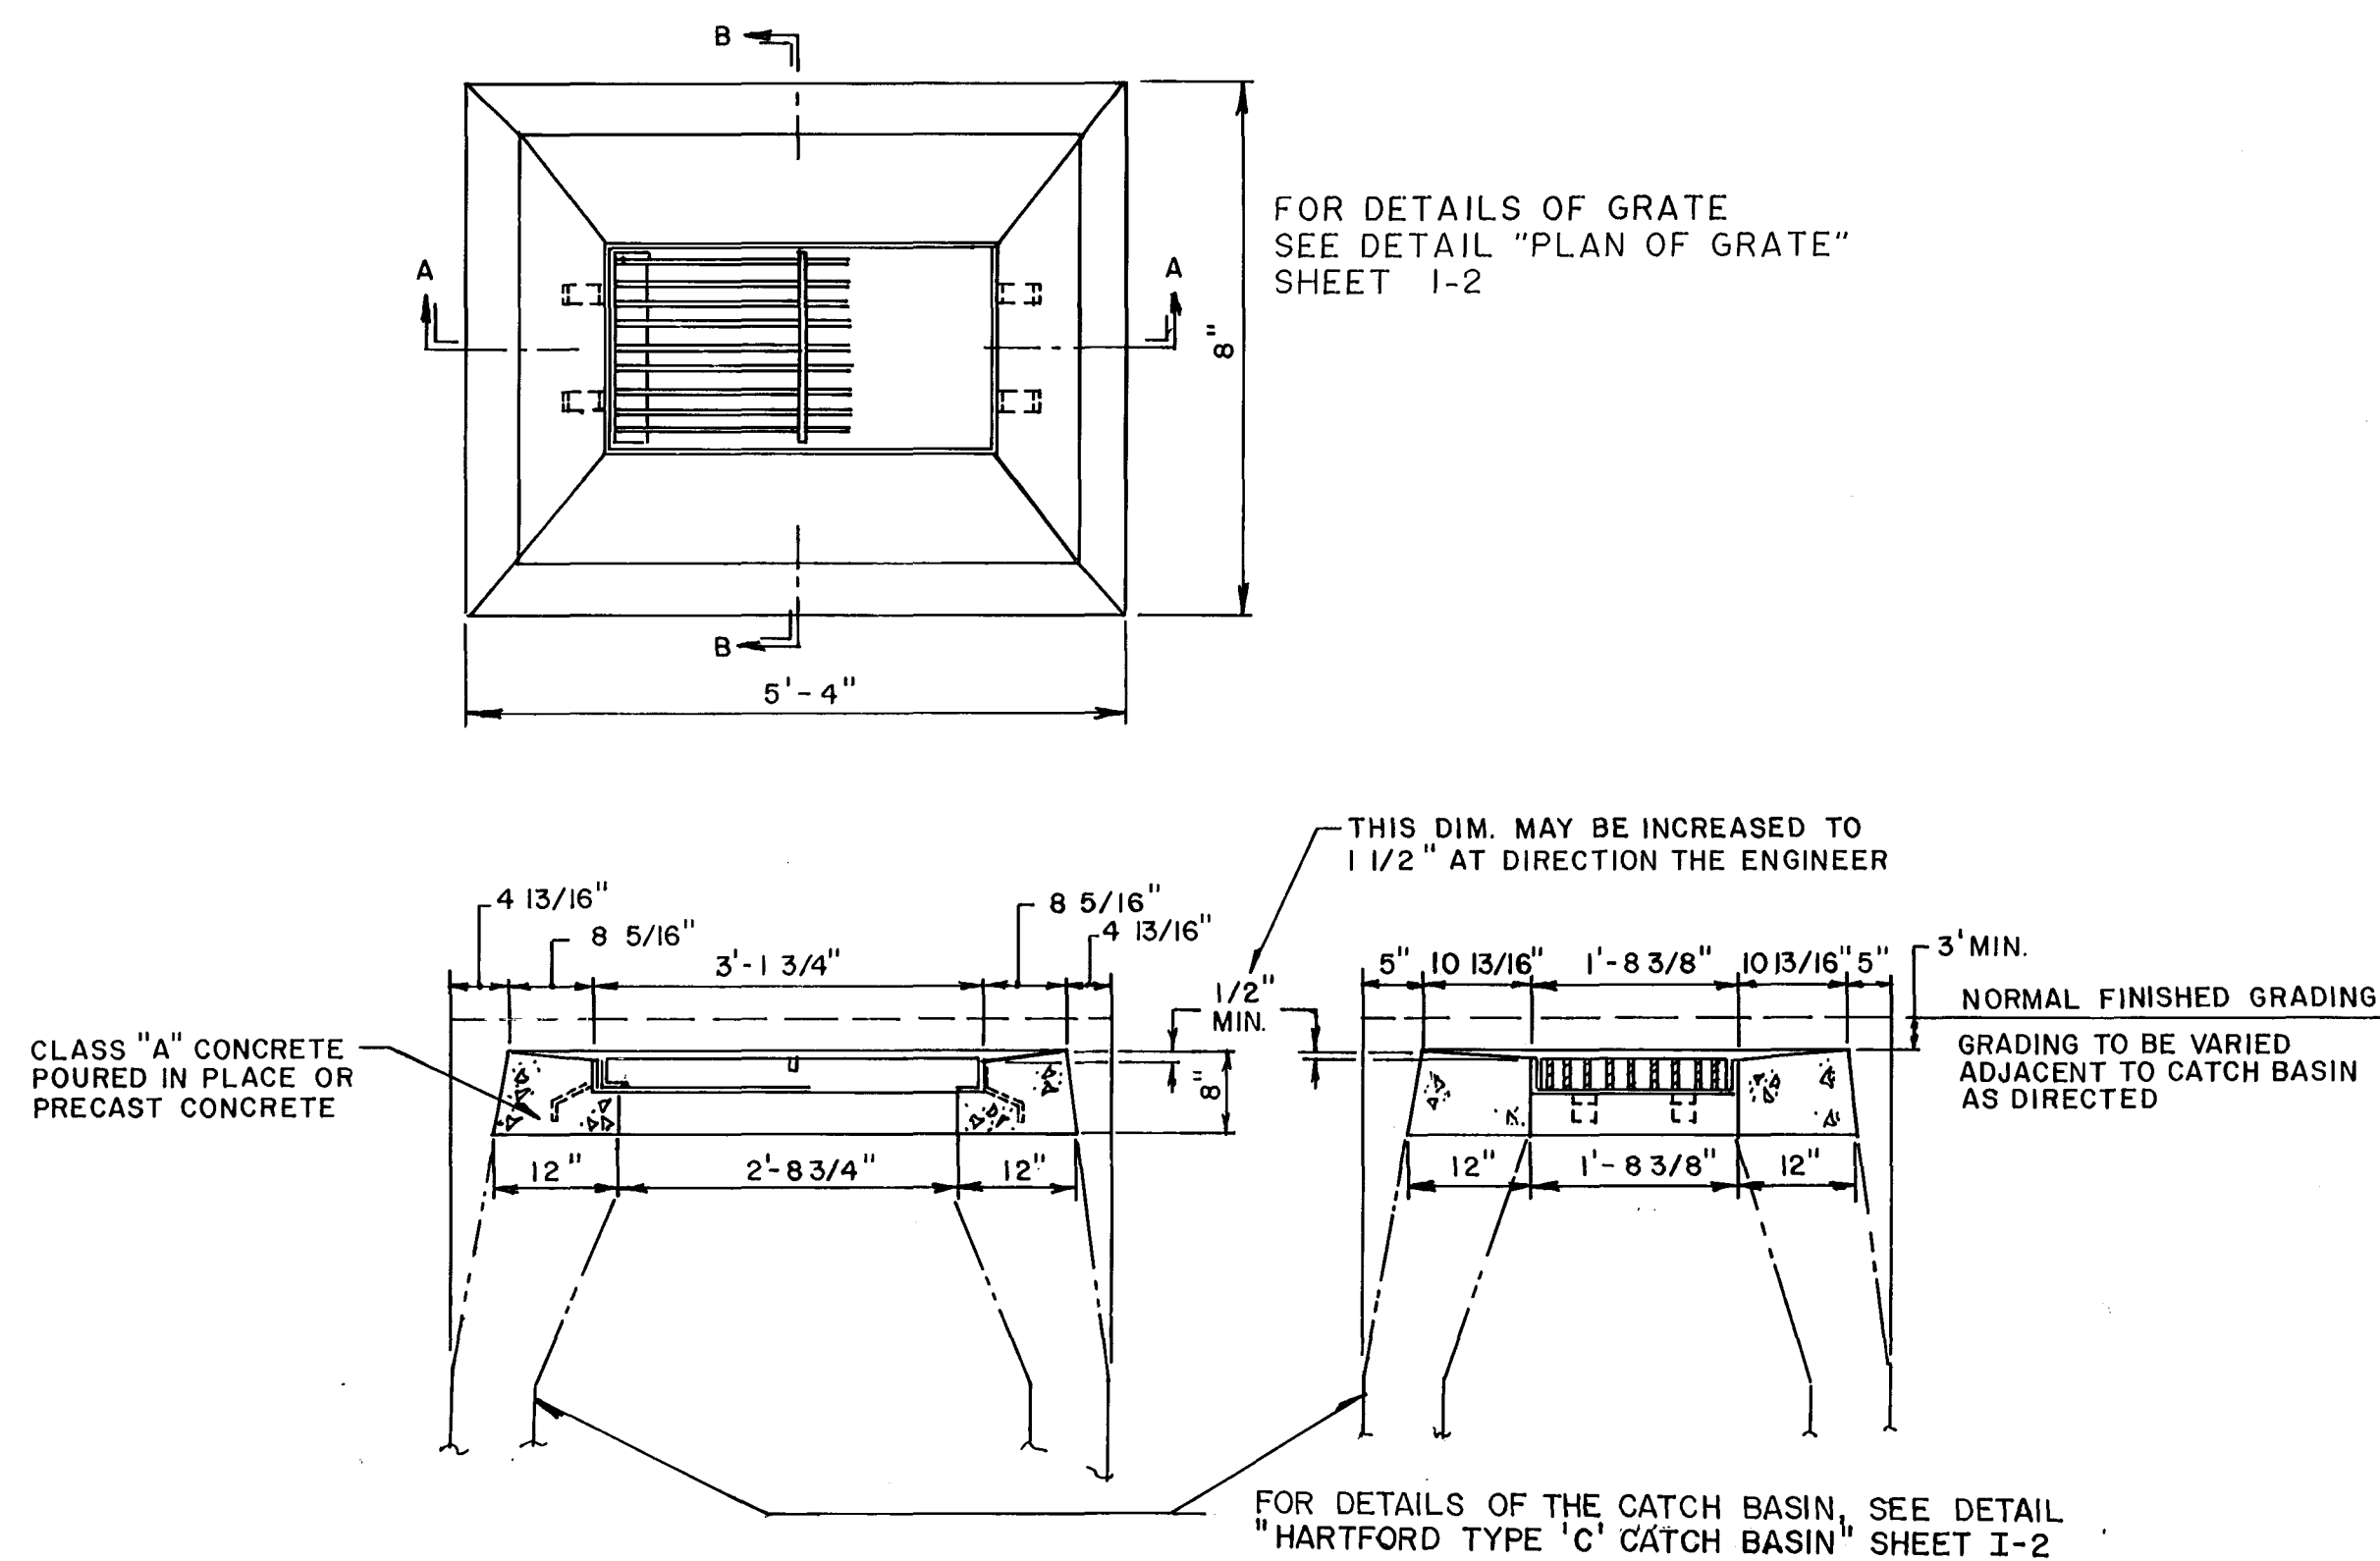


HARTFORD TYPE 'C-L' CATCH BASIN INLET

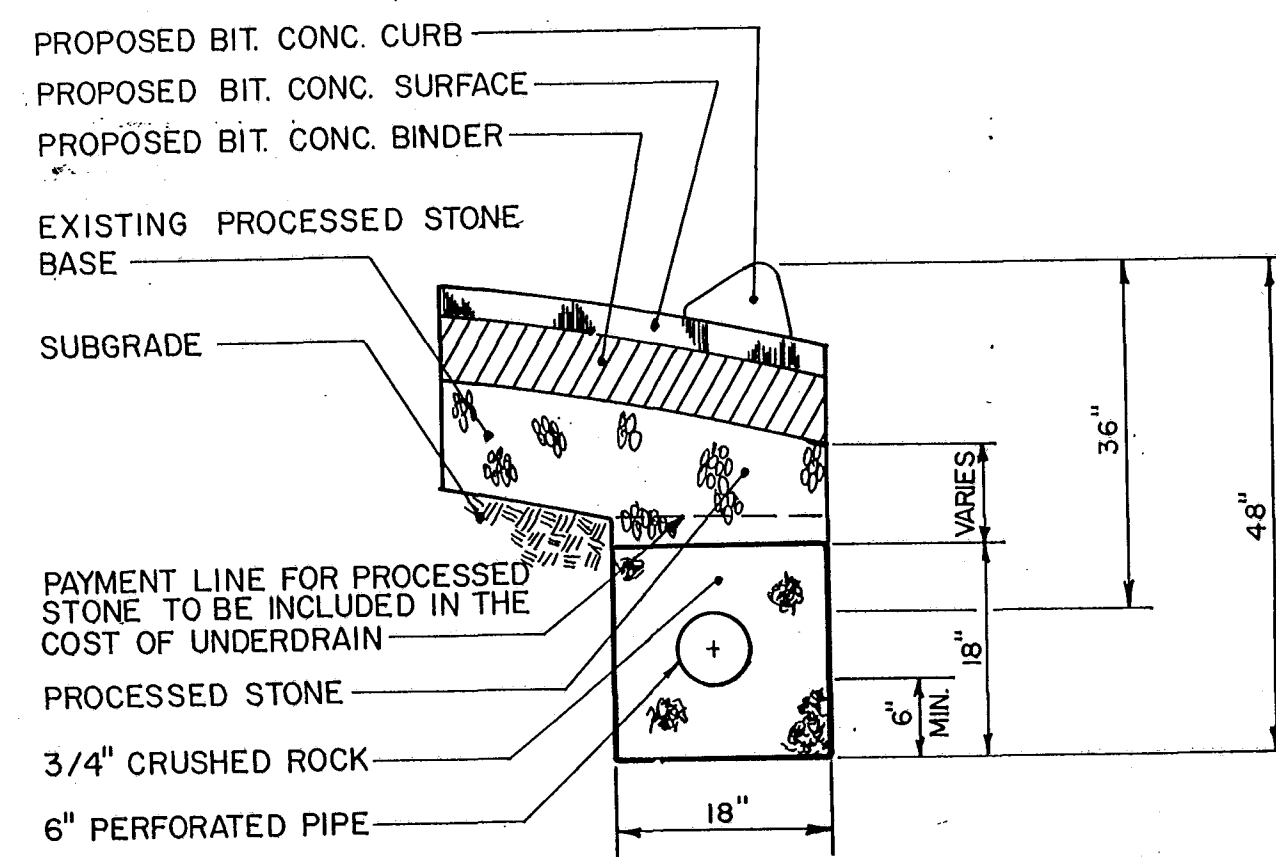

CURB UNDERDRAIN- TOTAL RECONSTRUCTION (DETAIL 1)

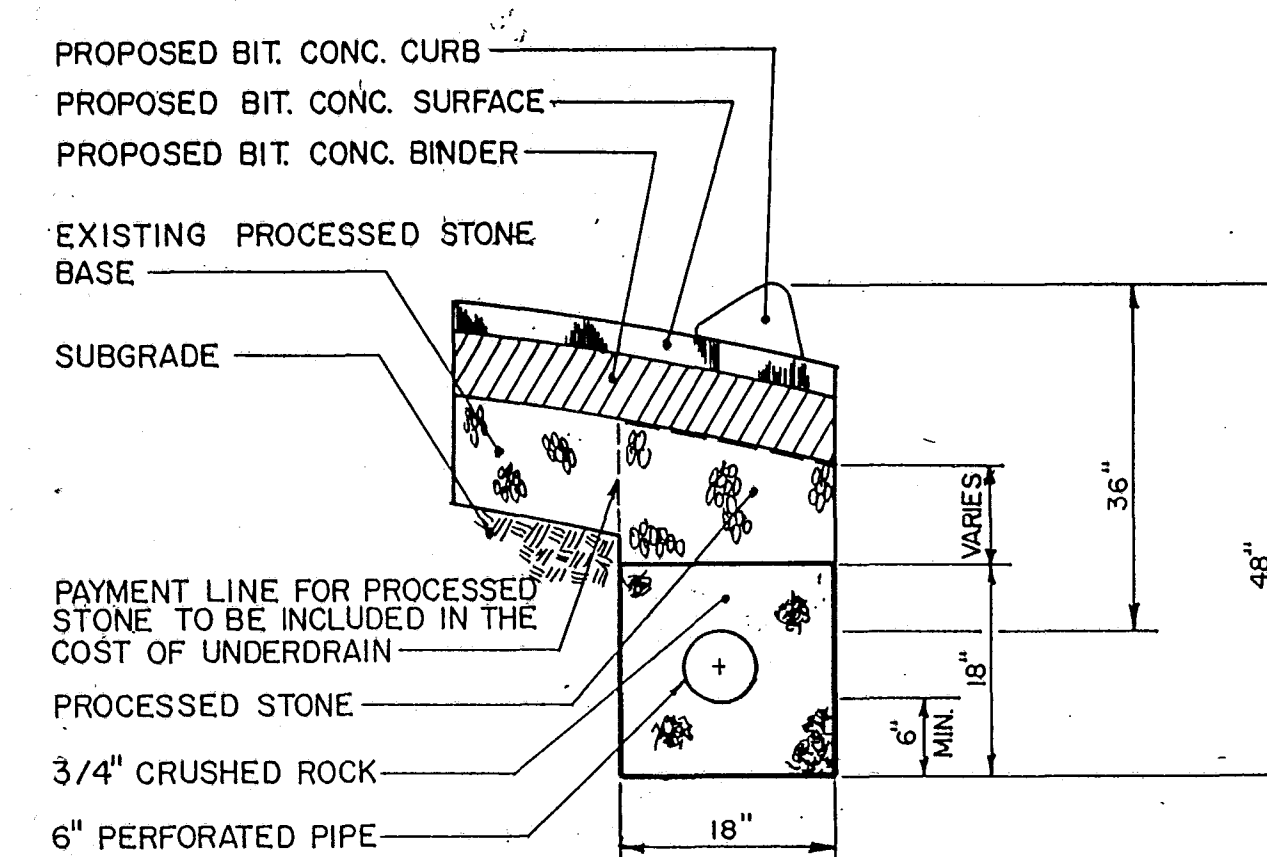

CURB UNDERDRAIN PAVEMENT REPAIR (DETAIL 2)

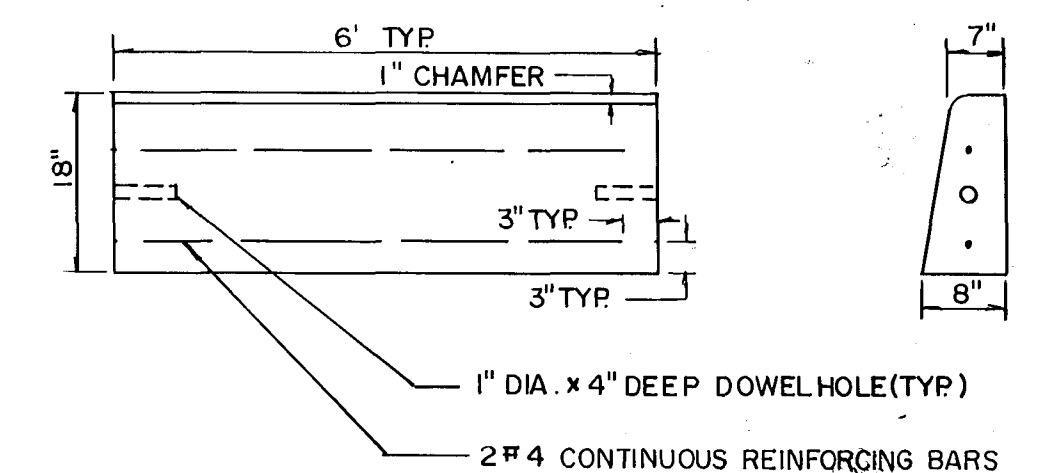

TYPICAL PRECAST CONCRETE CURB DETAIL

NOTE: CHECK GRAPHIC SCALES BEFORE USING DRAWINGS

--	--	