


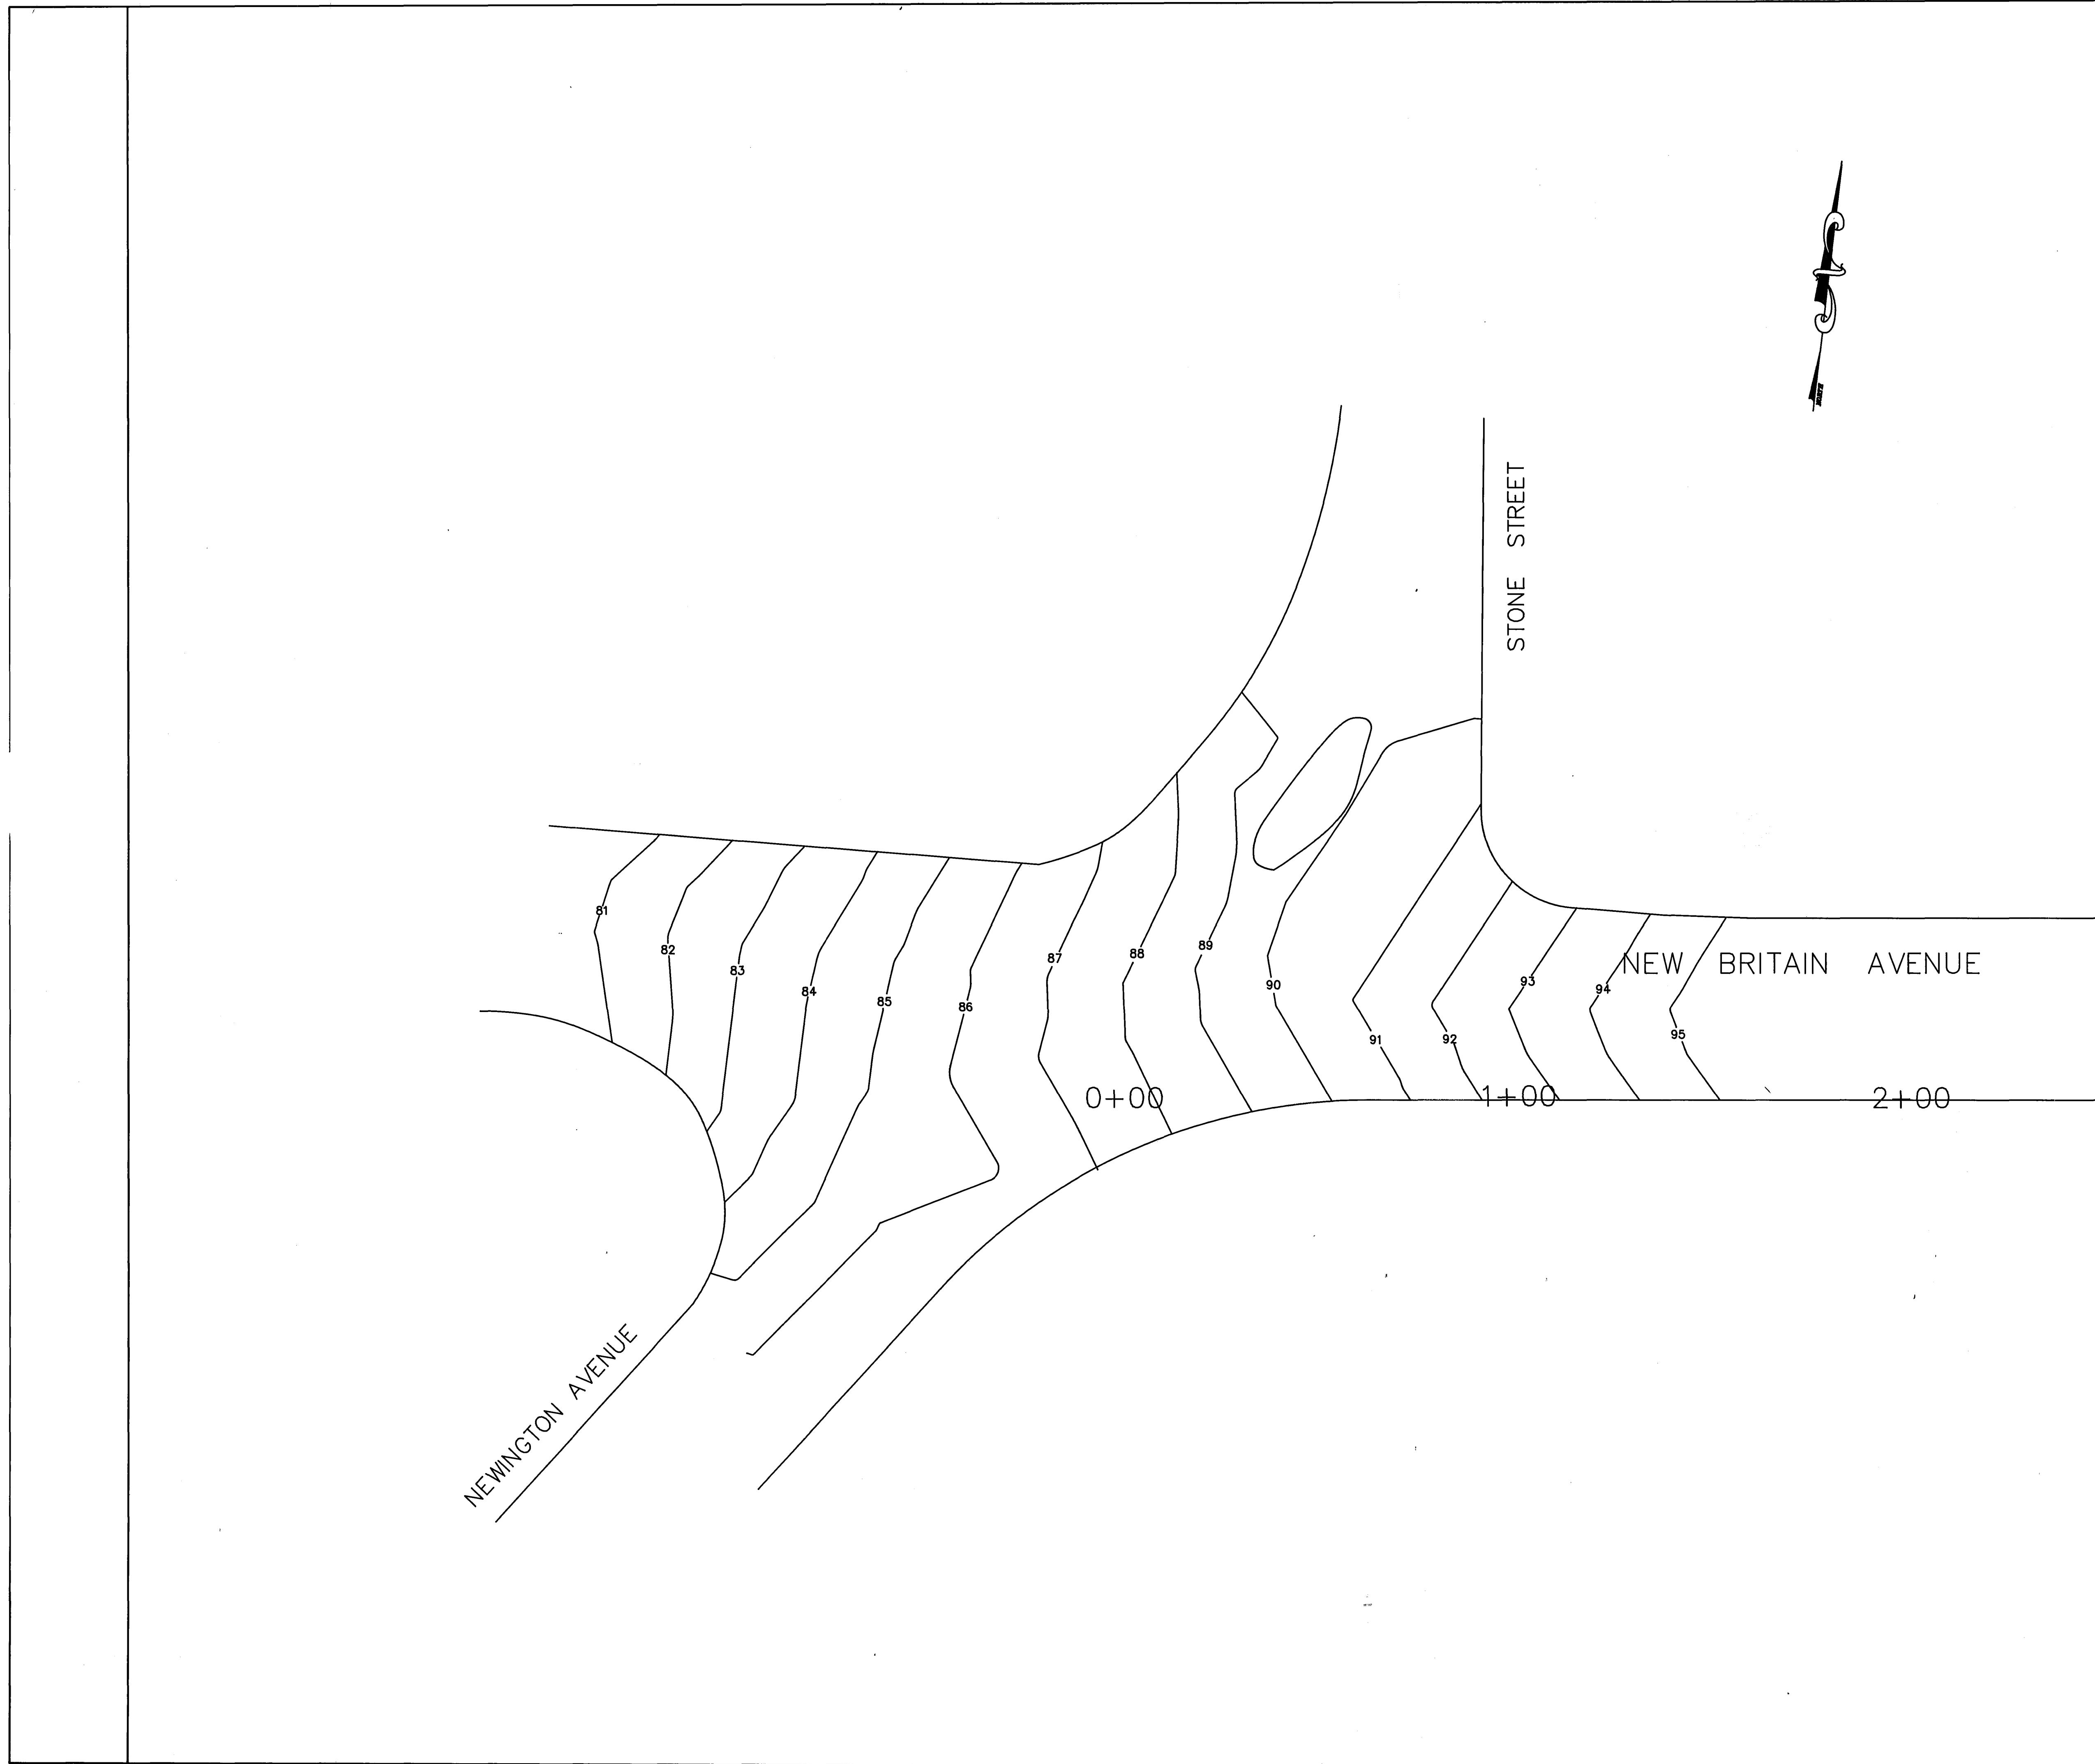

MATCHLINE STA 2+50 SEE SHEET 2

CITY OF HARTFORD, CONNECTICUT DEPARTMENT OF PUBLIC WORKS ENGINEERING SERVICES BUREAU			
NEW BRITAIN AVE. PLAN INTERSECTION OF STONE ST., NEW BRITAIN AVE. & NEWINGTON AVE.			
SUBMITTED		RECOMMENDED	APPROVED
PROJECT ENGINEER		PLAN. & DES. MGR.	CITY ENGINEER
DRAWN JRS.	SCALE: HORIZ. 1"=20' VERT. 1"=2'	DAYBOOK NO. 115334 DATE SEPT. 1991 FILE NAME NBA	SHEET 1 OF 11