


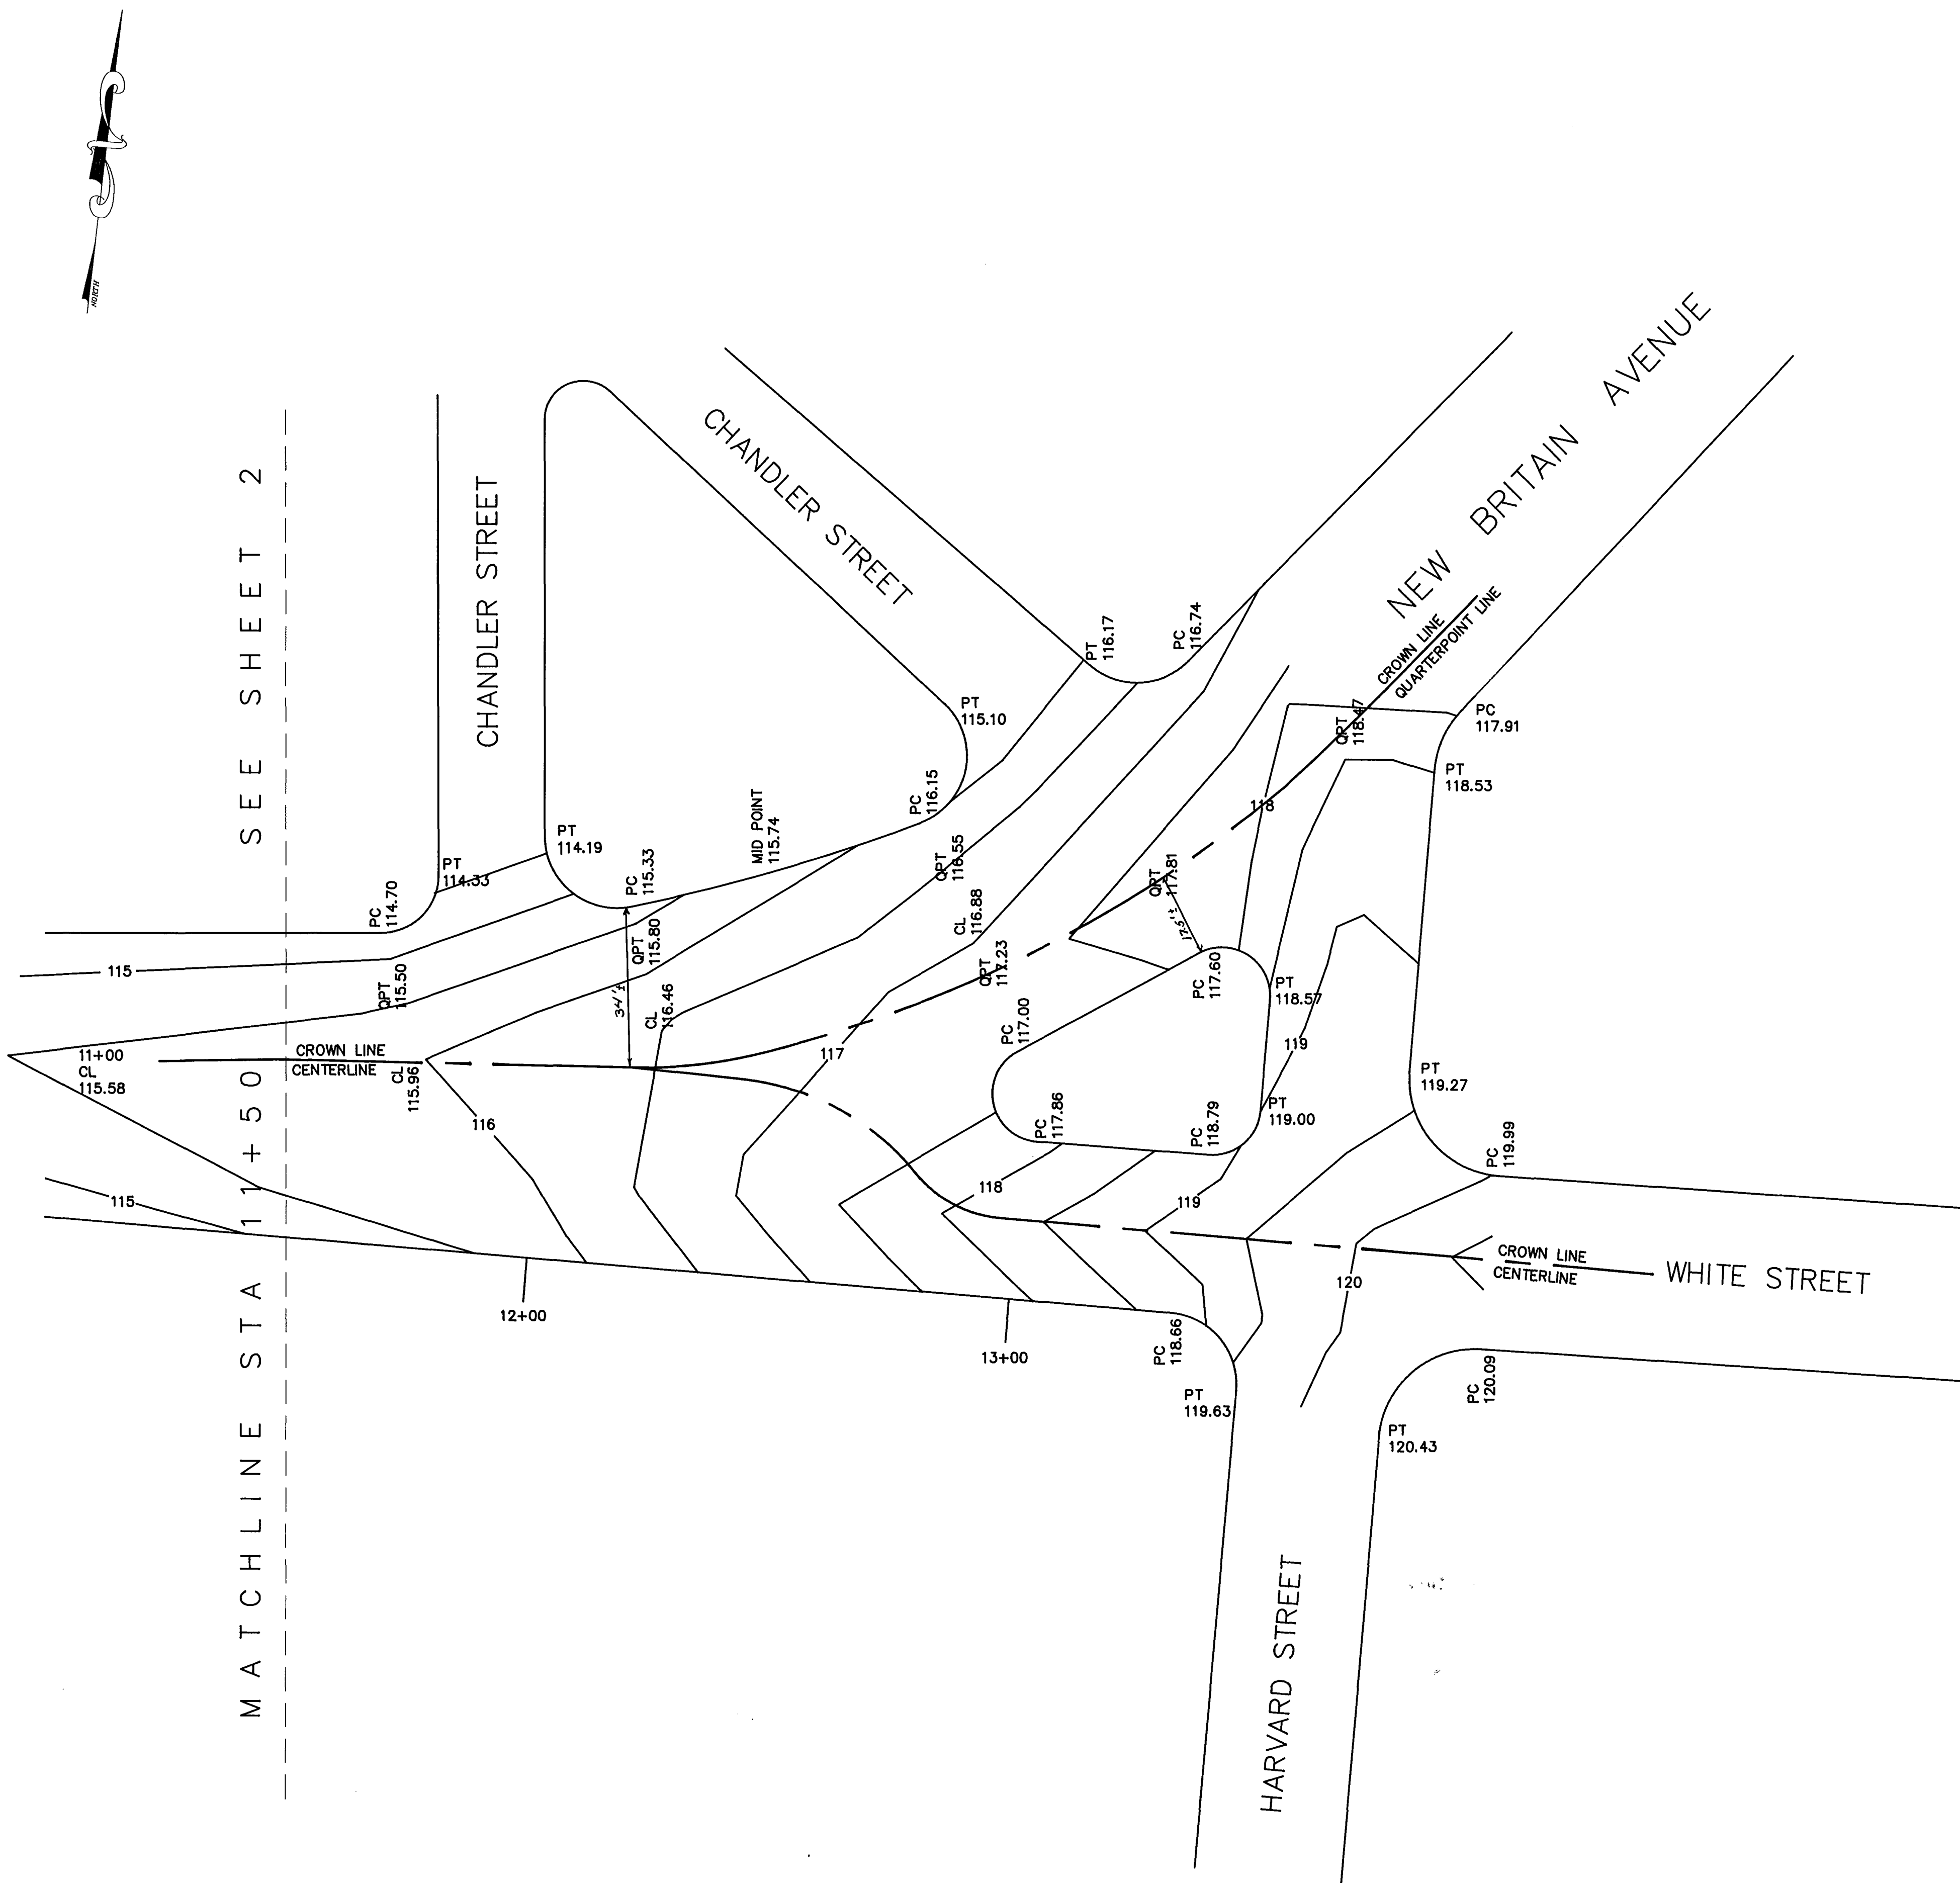

CITY OF HARTFORD, CONNECTICUT DEPARTMENT OF PUBLIC WORKS ENGINEERING SERVICES BUREAU			
NEW BRITAIN AVE. PLAN INTERSECTION OF WHITE STREET CHANDLER STREET & HARVARD STREET			
SUBMITTED		RECOMMENDED	APPROVED
PROJECT ENGINEER		PLAN. & DES. MGR.	CITY ENGINEER
DRAWN RDS.	SCALE: 1"=20'	DAYBOOK NO. <i>1043A</i>	SHEET 3
CHECKED	HORIZ. 1"=20'	DATE SEPT. 1991	OF 11
	VERT. 1"=2'	FILE NAME NBA	