


NORTH SIDE
ELEV. 80.00

SOUTH SIDE
ELEV. 80.00

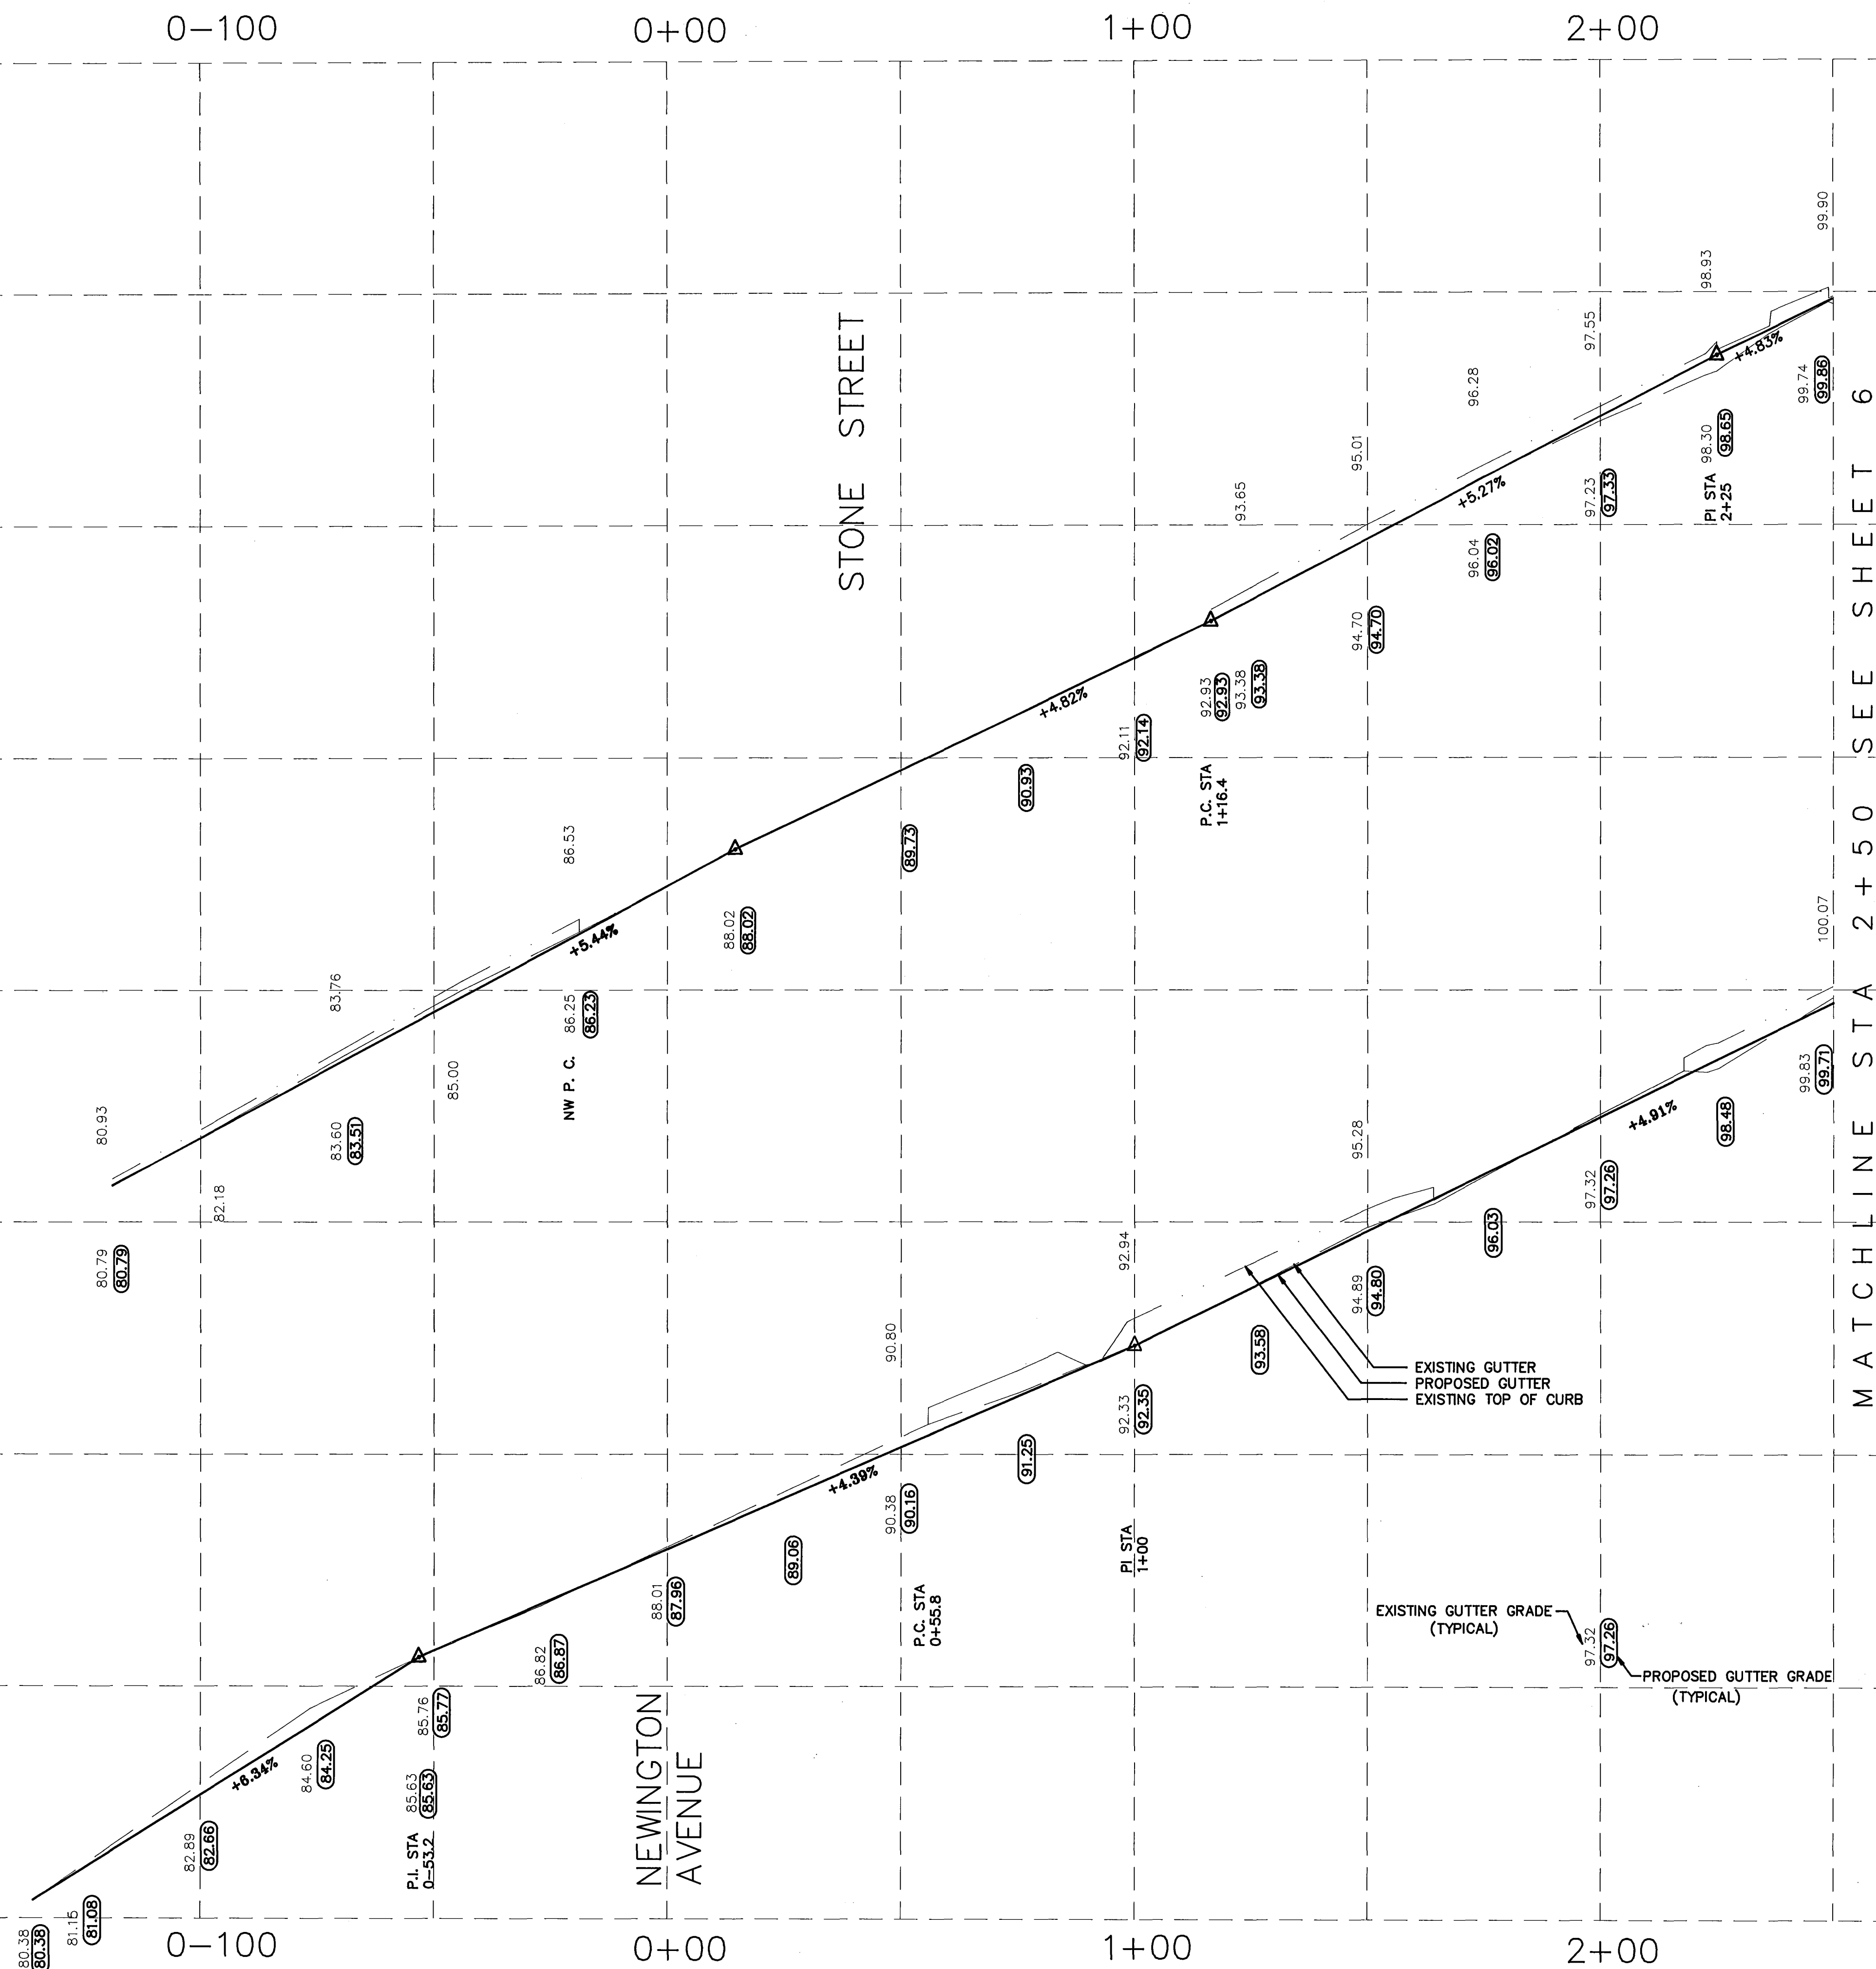

MATCHLINE STA 2+50 SEE SHEET 6

CITY OF HARTFORD, CONNECTICUT
DEPARTMENT OF PUBLIC WORKS
ENGINEERING SERVICES BUREAU

NEW BRITAIN AVE PROFILE
NORTH & SOUTH SIDES

SUBMITTED		RECOMMENDED		APPROVED	
PROJECT ENGINEER		PLAN. & DES. MGR.		CITY ENGINEER	
DRAWN	JRS.	SCALE:		DAYBOOK NO.	011334
CHECKED		HORZ. 1"=20'		DATE	SEPT. 1991
		VERT. 1"=2'		FILE NAME	NBA
				SHEET	4
				OF	11