


NORTH QUARTER PT.
ELEV. 80.00

CENTERLINE
ELEV. 80.00

SOUTH QUARTER PT.
ELEV. 80.00

0-100 0+00 1+00 2+00

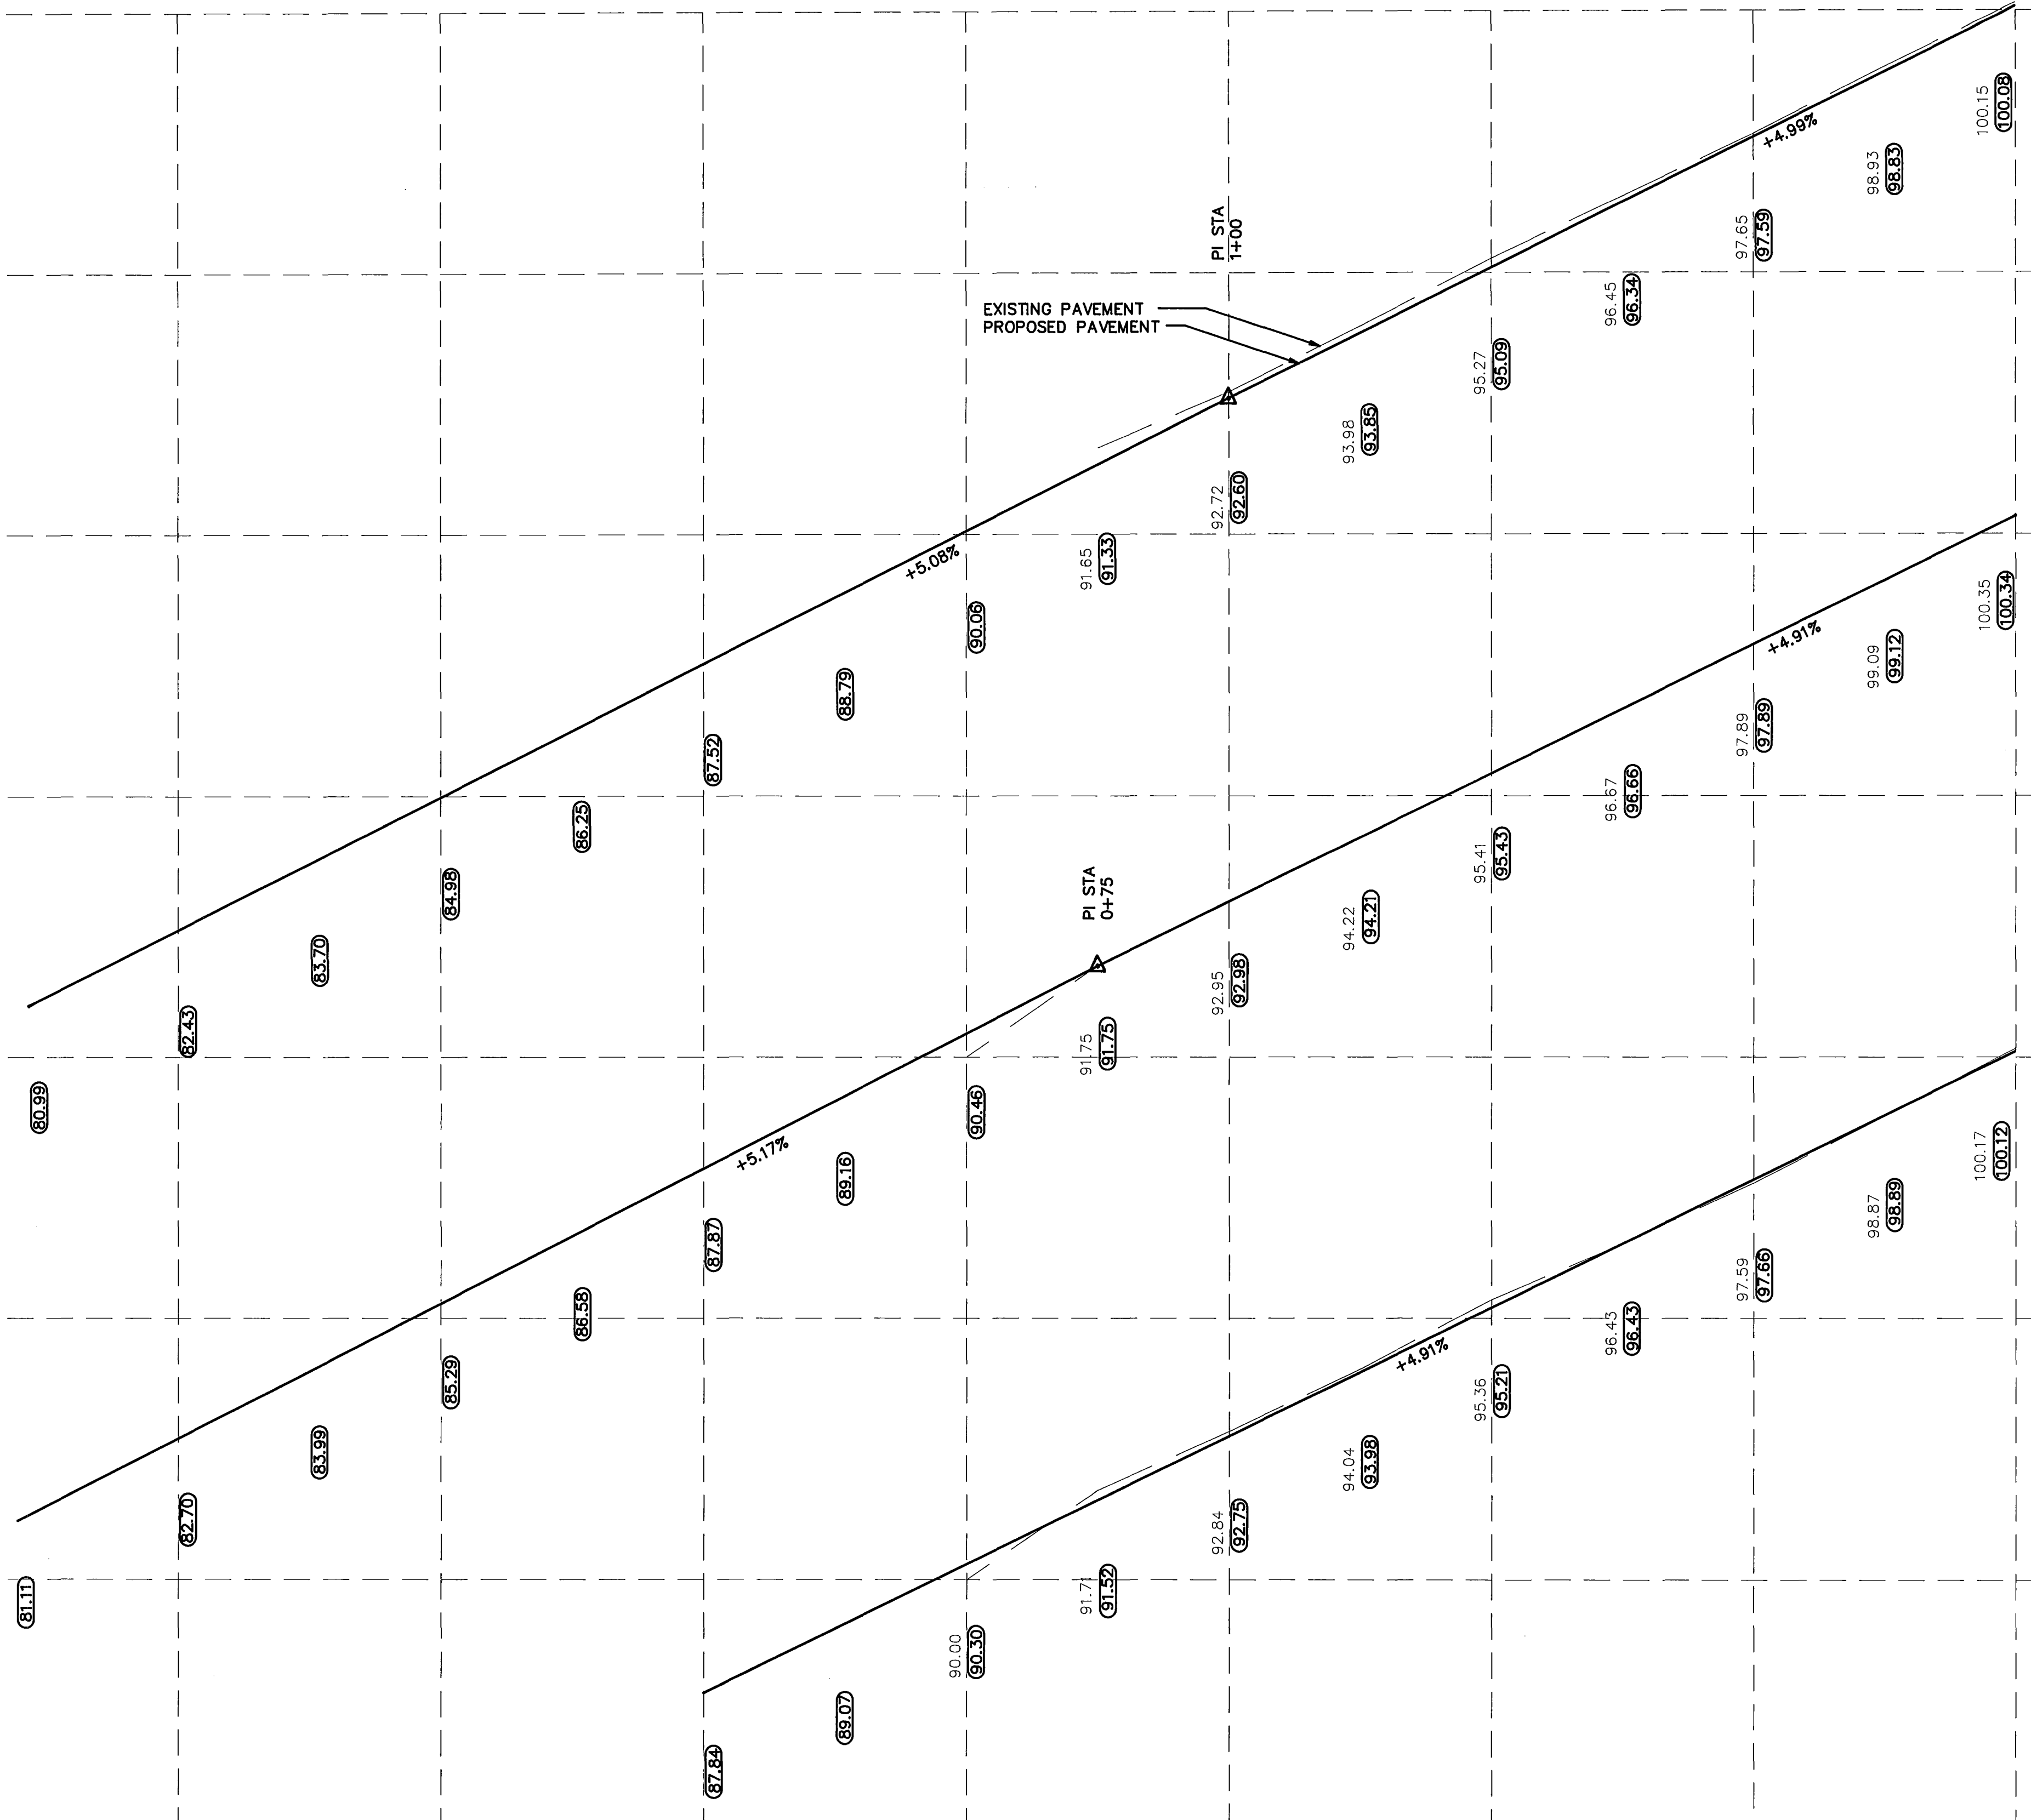

SEE SHEET 7
MATCHLINE STA 2+50

CITY OF HARTFORD, CONNECTICUT
DEPARTMENT OF PUBLIC WORKS
ENGINEERING SERVICES BUREAU

NEW BRITAIN AVE PROFILE
CENTERLINE & QUARTER POINTS

SUBMITTED		RECOMMENDED		APPROVED	
PROJECT ENGINEER		PLAN. & DES. MGR.		CITY ENGINEER	
DRAWN	RDS	SCALE:	DAYBOOK NO.	DATE	SHEET 5
CHECKED		HORIZ. 1"=20'	SEPT. 1991	FILE NAME	OF 11
		VERT. 1"=2'	NBA		