


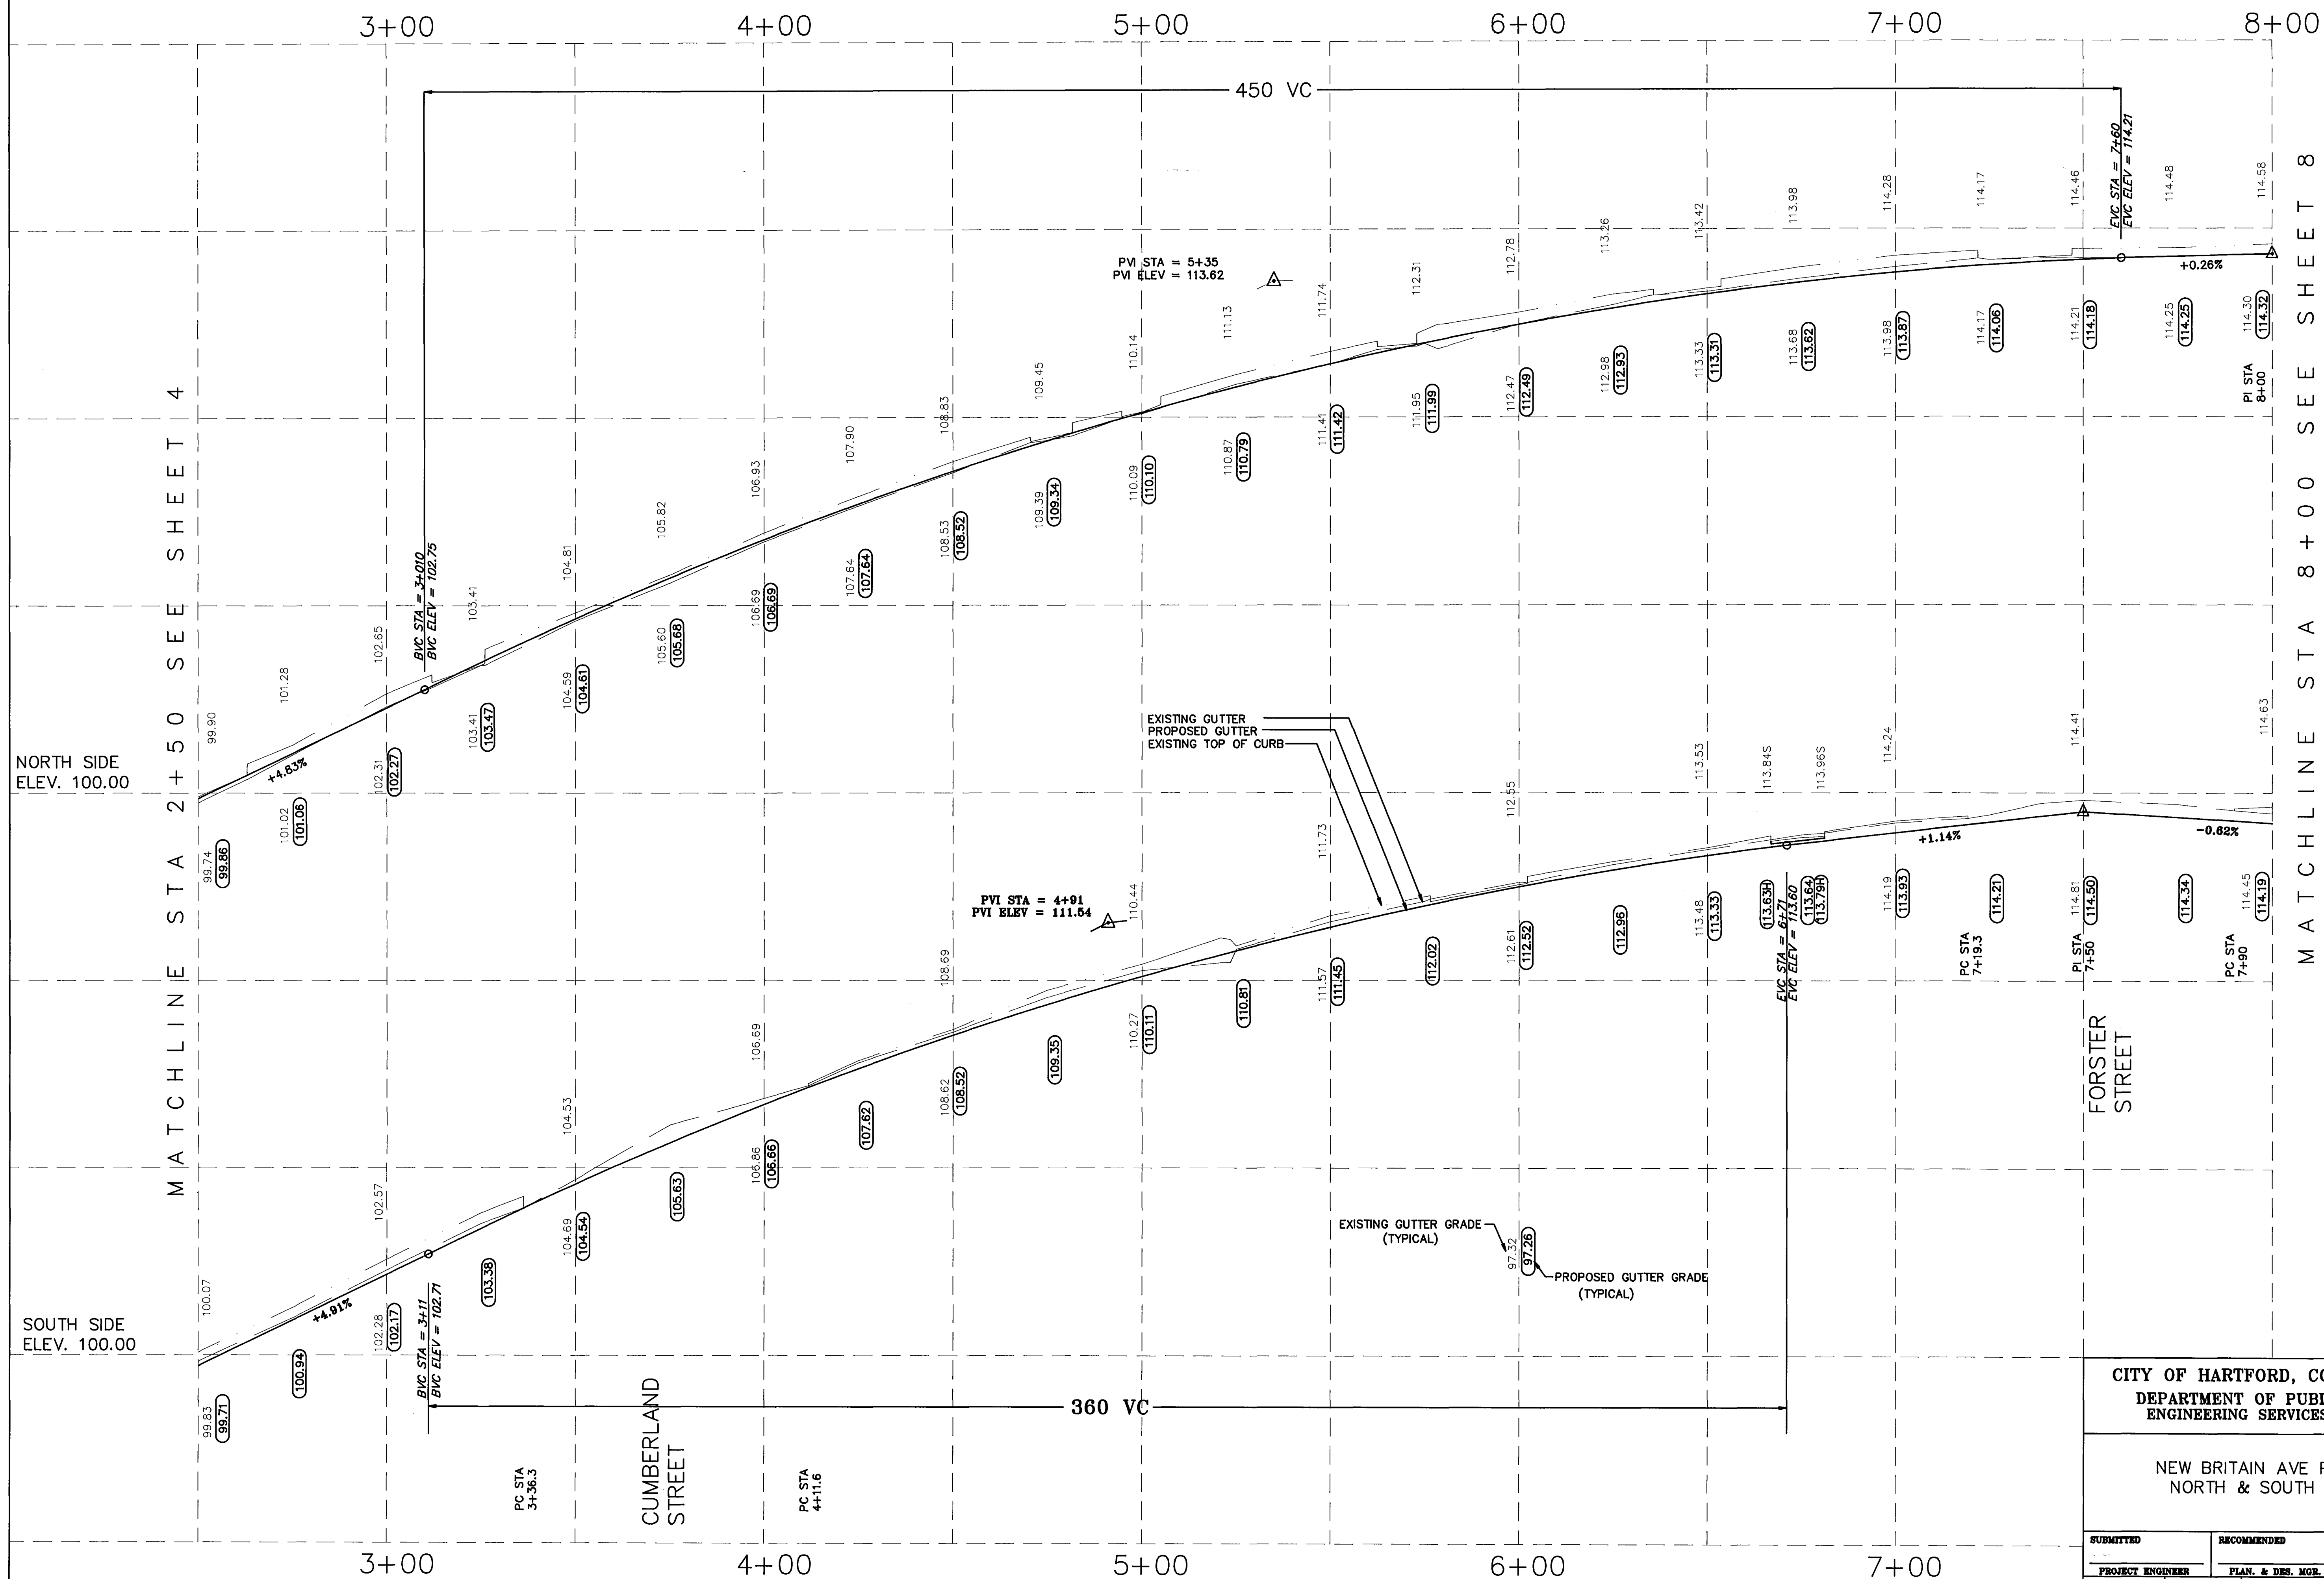

CITY OF HARTFORD, CONNECTICUT
DEPARTMENT OF PUBLIC WORKS
ENGINEERING SERVICES BUREAU

NEW BRITAIN AVE PROFILE
NORTH & SOUTH SIDES

SUBMITTED		RECOMMENDED		APPROVED	
PROJECT ENGINEER		PLAN. & DES. MGR.		CITY ENGINEER	
DRAWN	EDS.	SCALE:	DAYBOOK NO.	DATE	SHEET 6
CHECKED		HORIZ. 1"=20'	4113-33	SEPT. 1991	OF 11
		VERT. 1"= 5'	FILE NAME	NBA	