


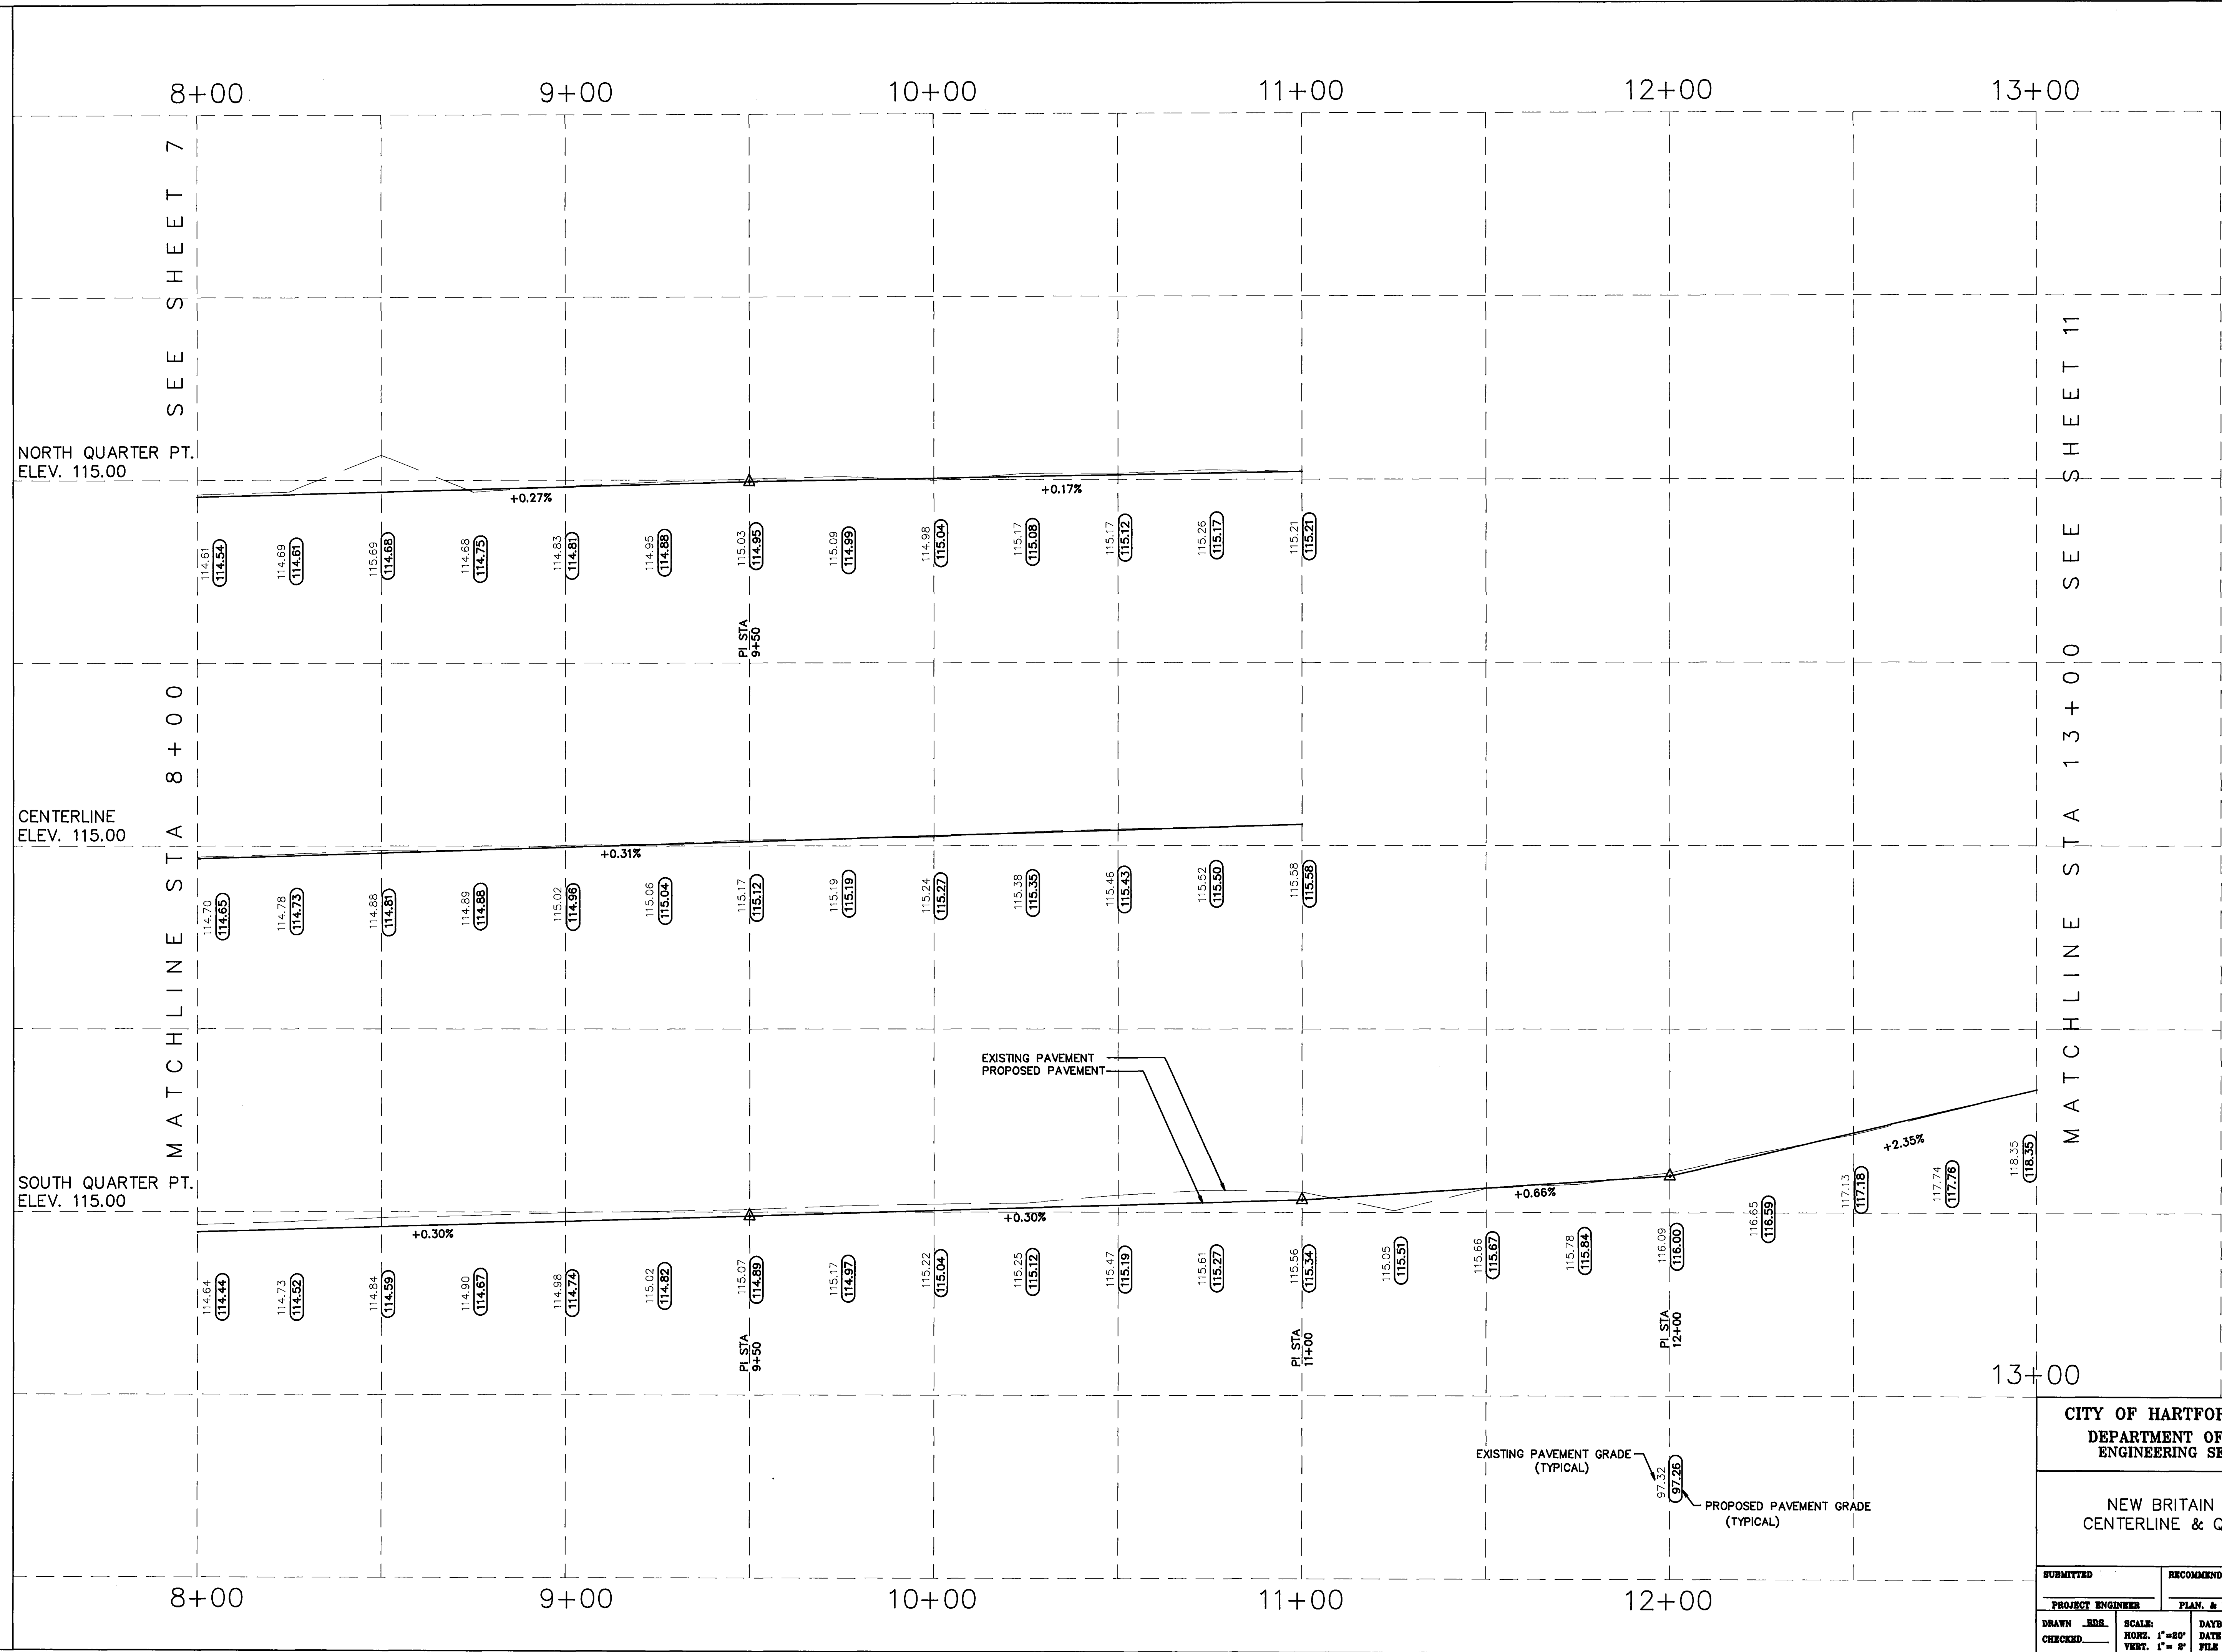

CITY OF HARTFORD, CONNECTICUT
DEPARTMENT OF PUBLIC WORKS
ENGINEERING SERVICES BUREAU

NEW BRITAIN AVE PROFILE
CENTERLINE & QUARTER POINTS

SUBMITTED		RECOMMENDED		APPROVED	
PROJECT ENGINEER		PLAN. & DES. MGR.		CITY ENGINEER	
DRAWN	RDS	SCALE:	DAYBOOK NO.	DATE	SHEET 9
CHECKED		HORIZ. 1"=80'	FILE NAME	SEPT. 1991	OF 11
		VERT. 1"= 2'		NBA	