


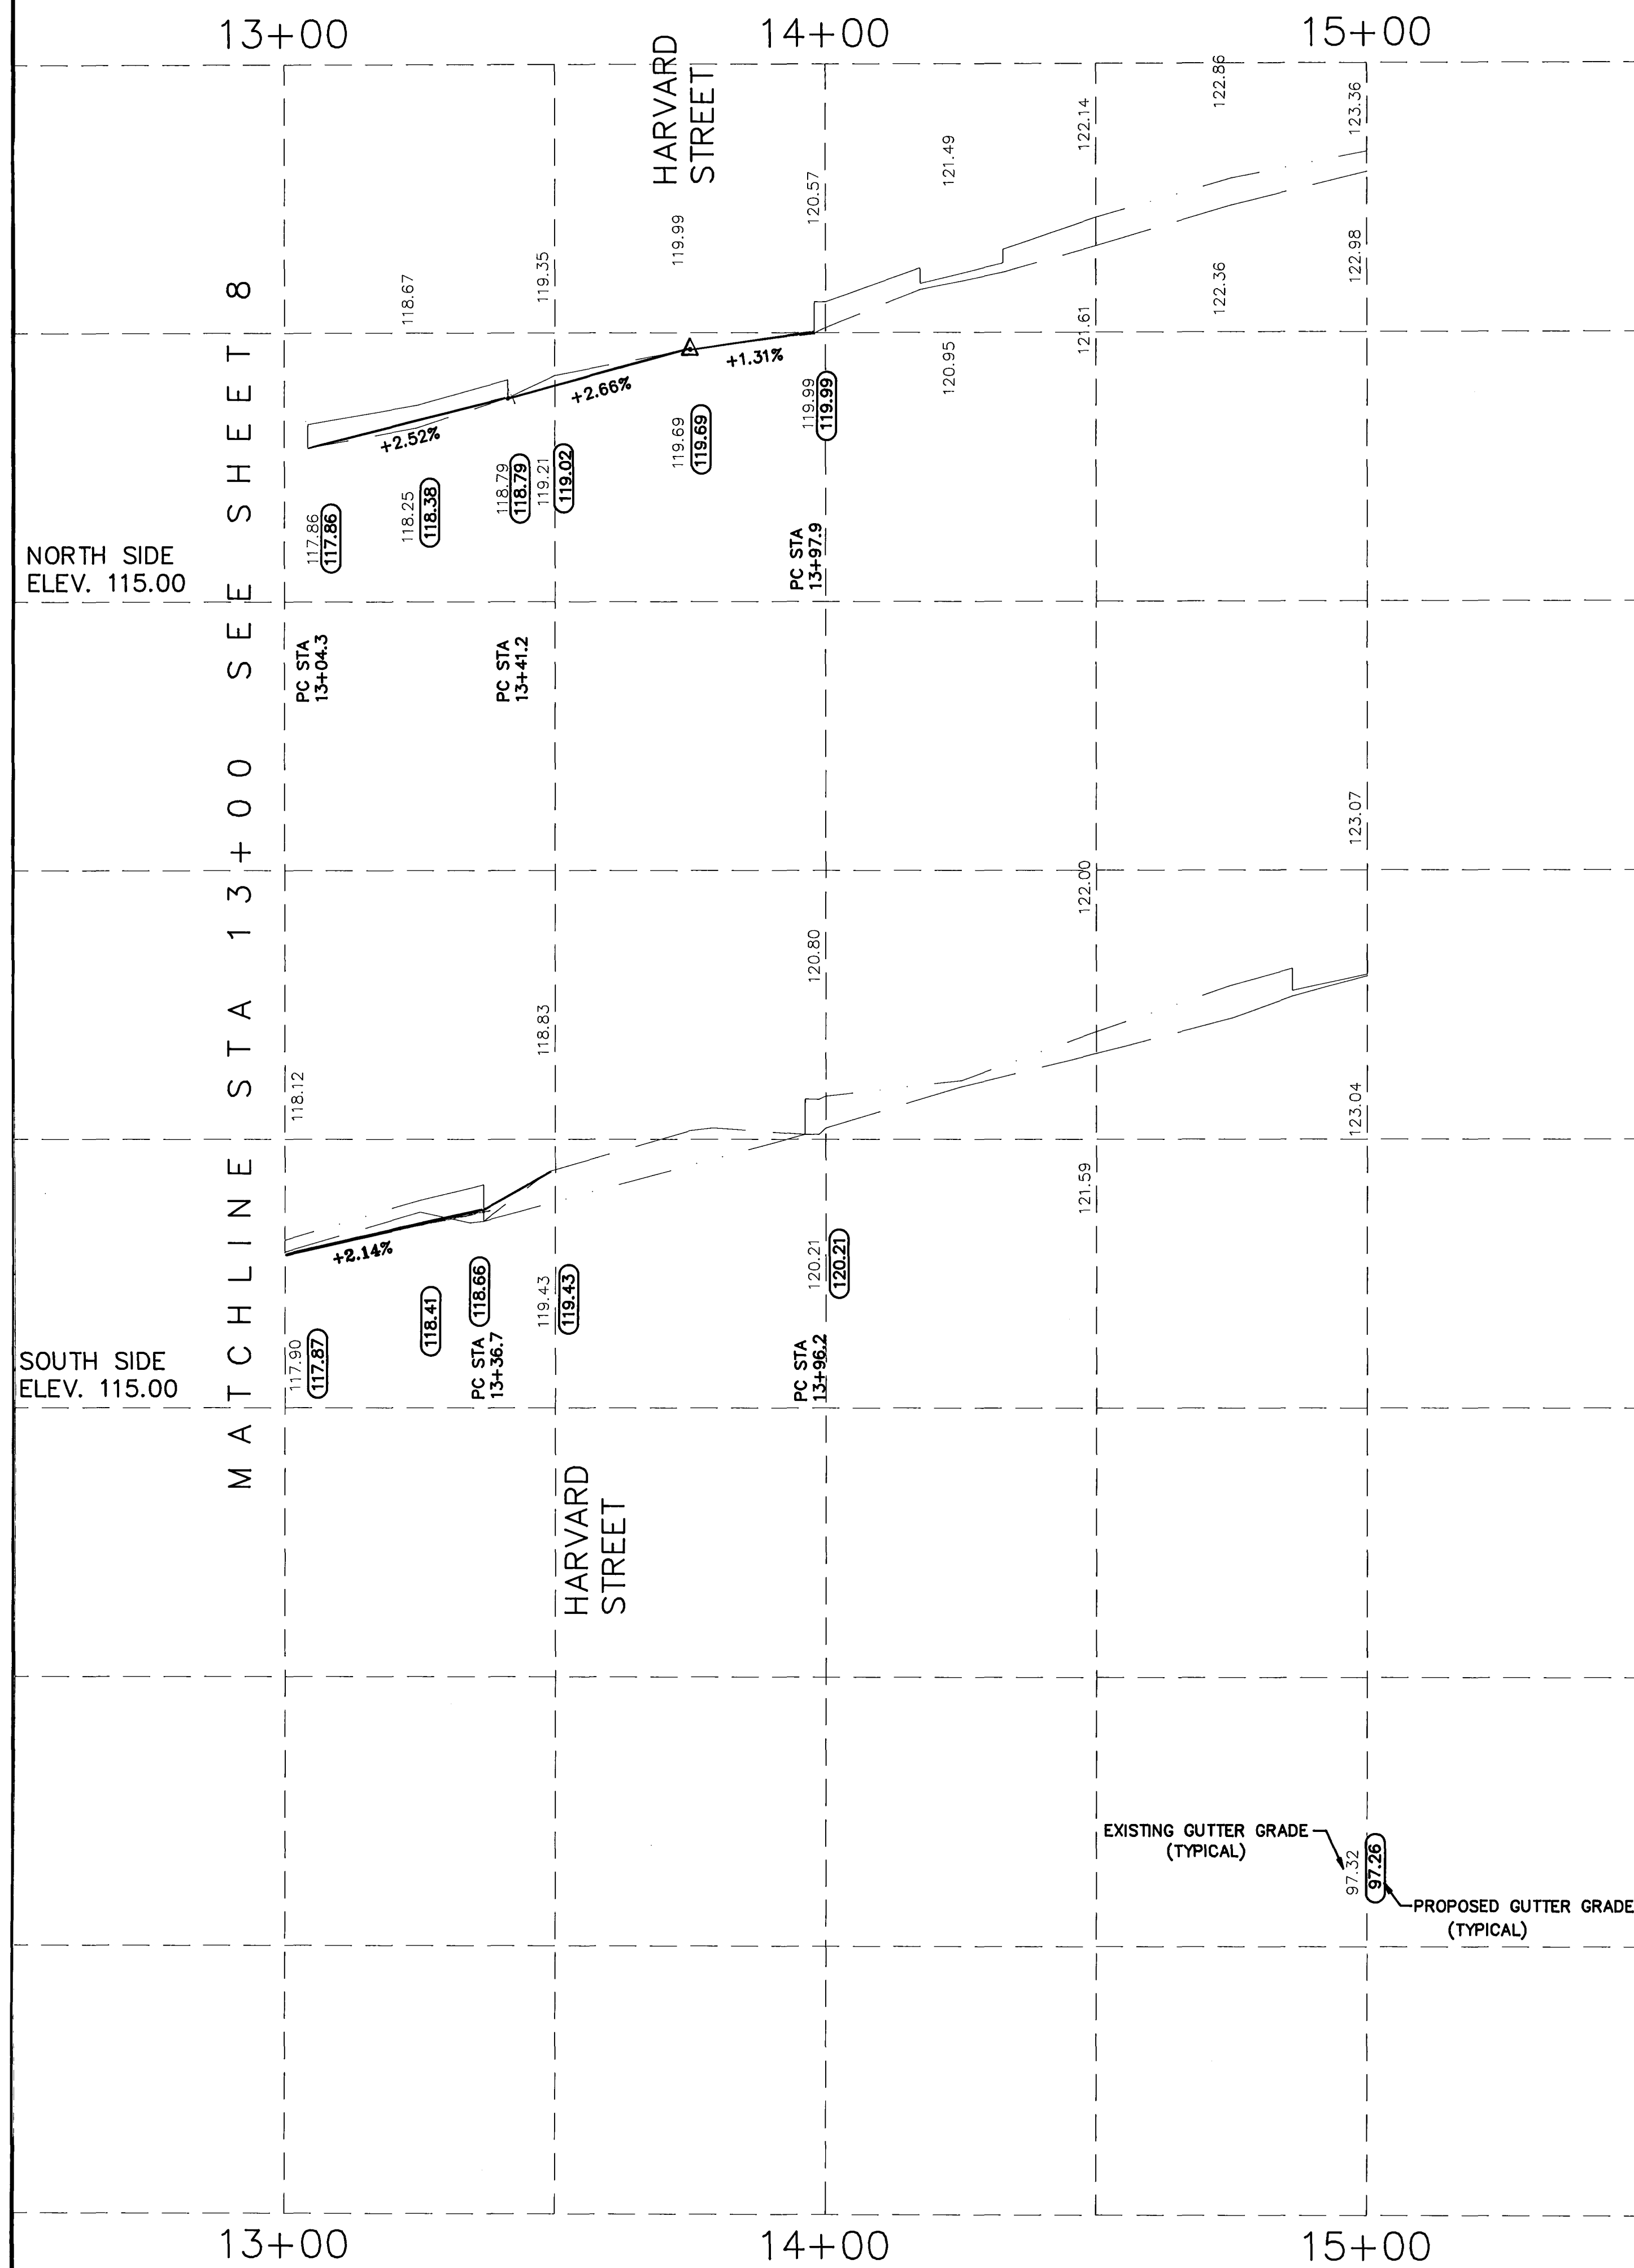

CITY OF HARTFORD, CONNECTICUT
DEPARTMENT OF PUBLIC WORKS
ENGINEERING SERVICES BUREAU

WHITE STREET PROFILE
NORTH & SOUTH SIDES

SUBMITTED	RECOMMENDED	APPROVED
PROJECT ENGINEER	PLAN. & DES. MGR.	CITY ENGINEER
DRAWN RDR	SCALE: HORIZ. 1"=20'	DAYBOOK NO. 311334
CHECKED	VERT. 1"=2'	DATE SEPT. 1991
	FILE NAME NBA	SHEET 10 OF 11