


602/16

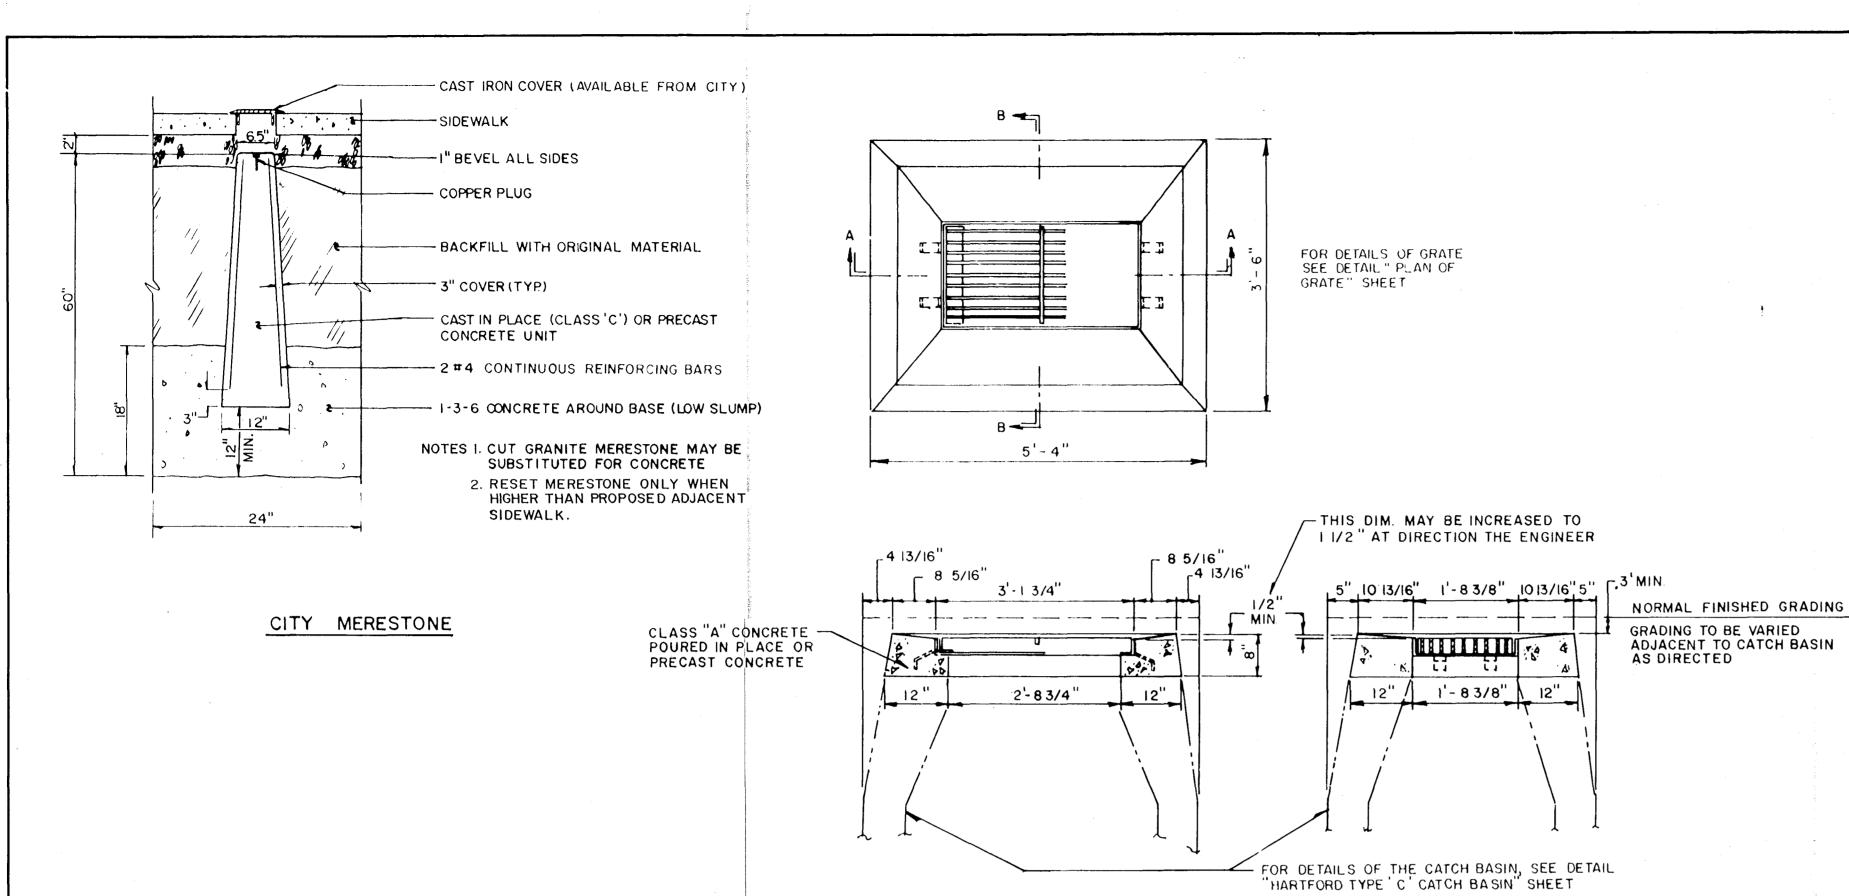


HARTFORD TYPE 'C-L' CATCH BASIN INLET

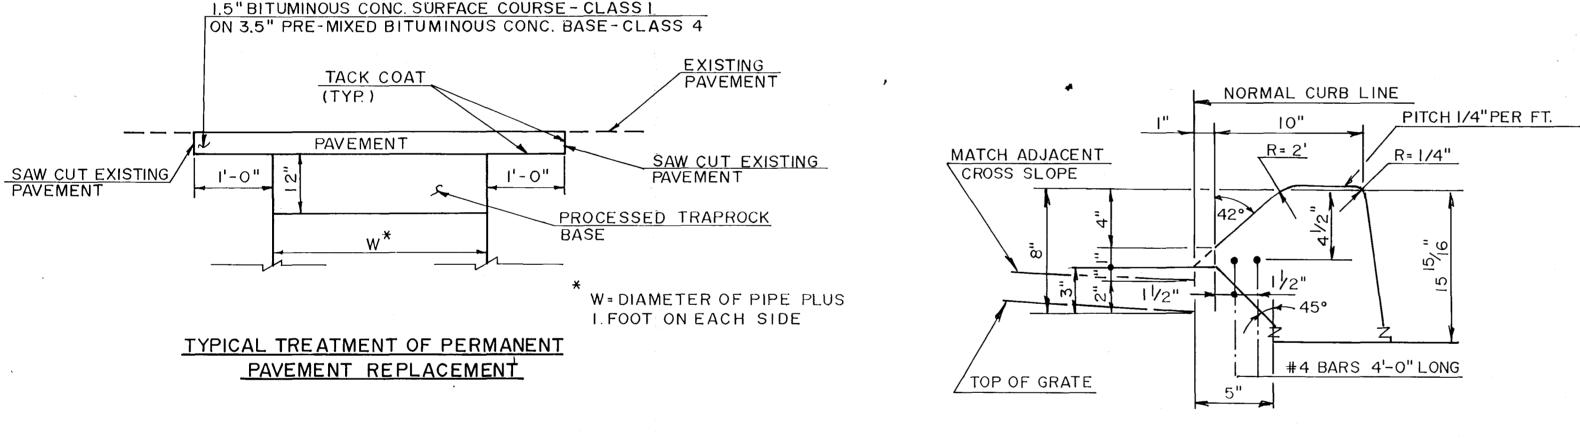


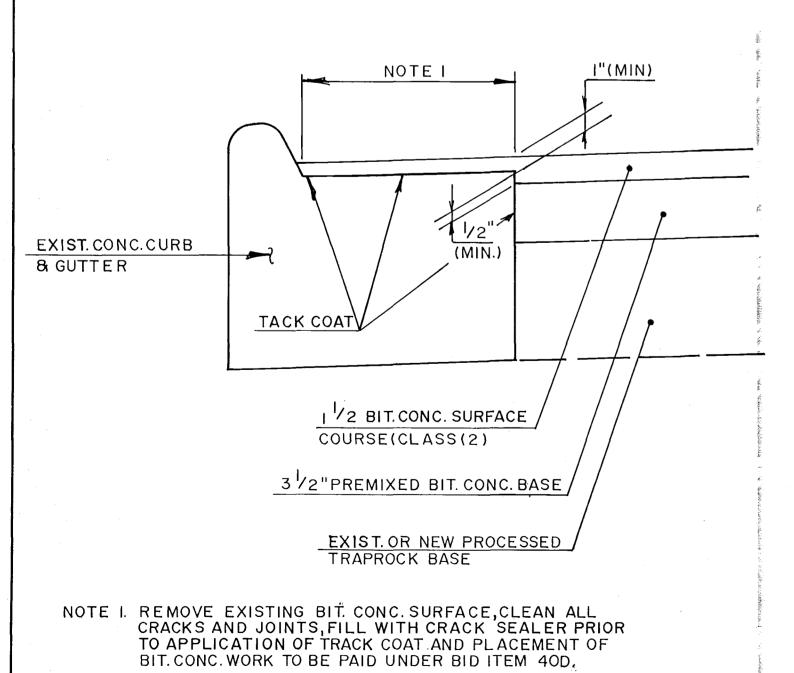

PAVING AT CONCRETE CURB & GUTTER

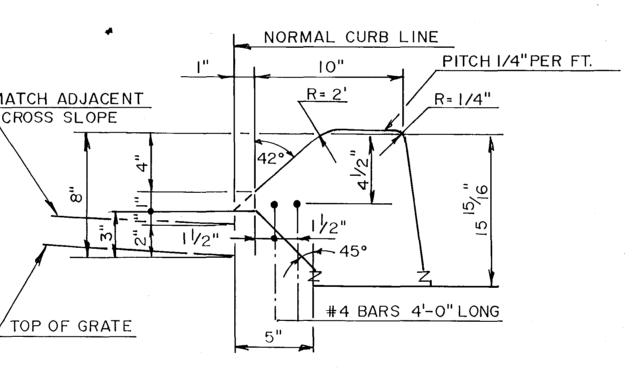


CURB INLET DETAIL (BIT. CONC. LIP CURBING)

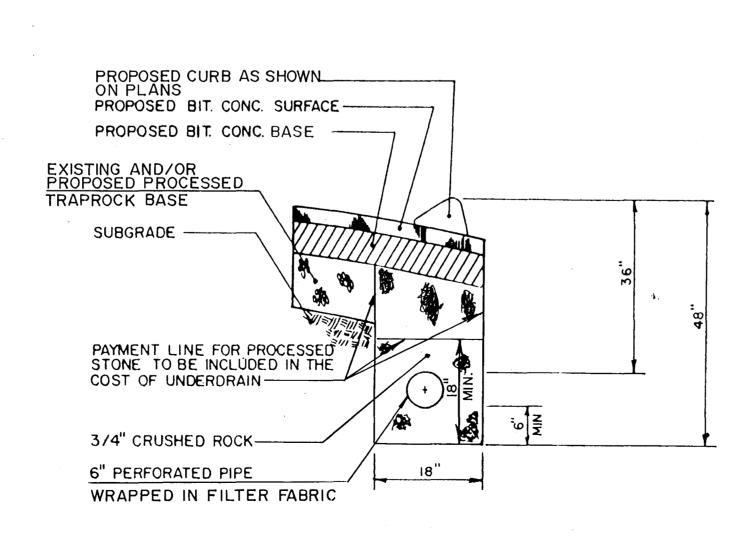


CURB UNDERDRAIN

CONSTRUCTION NOTES

- WHEN EXCAVATING CLOSE TO TREES, USE ONLY HAND TOOLS. CARE SHALL BE TAKEN TO ENSURE THAT TREE ROOTS ARE NOT DAMAGED IN ANY WAY. THE INSPECTOR SHALL BE NOTIFIED IMMEDIATELY WHENEVER TREE ROOTS ARE ENCOUNTERED. FURTHER EXCAVATING AT THAT LOCATION SHALL BE AS DIRECTED BY THE INSPECTOR.
- 2. CONTRACTOR SHALL INFORM UTILITY COMPANY OF REQUIRED POLE RELOCATION AND COORDINATE WORK WITH UTILITY COMPANY.
- 3. TOP OF CURB SHALL BE 6"ABOVE GUTTER GRADE UNLESS OTHERWISE NOTED.

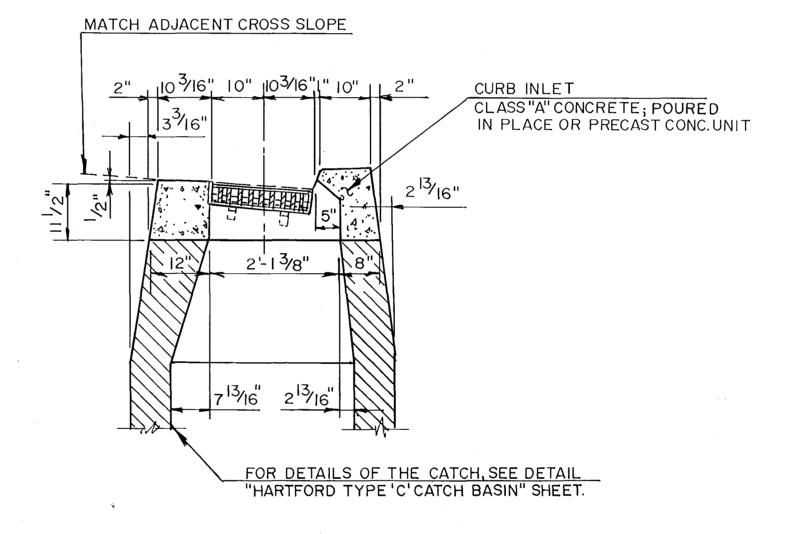

TYPE "C" CATCH BASIN

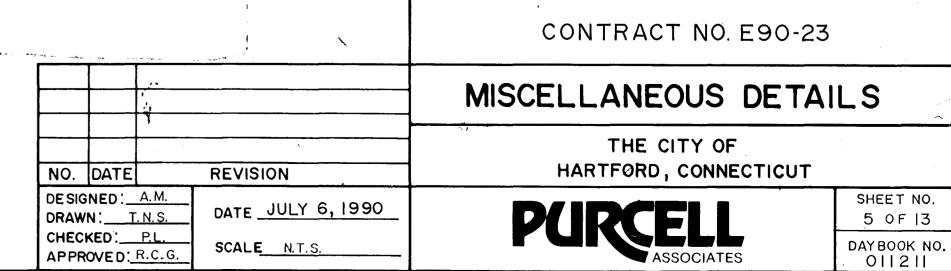

602/16