


602/23

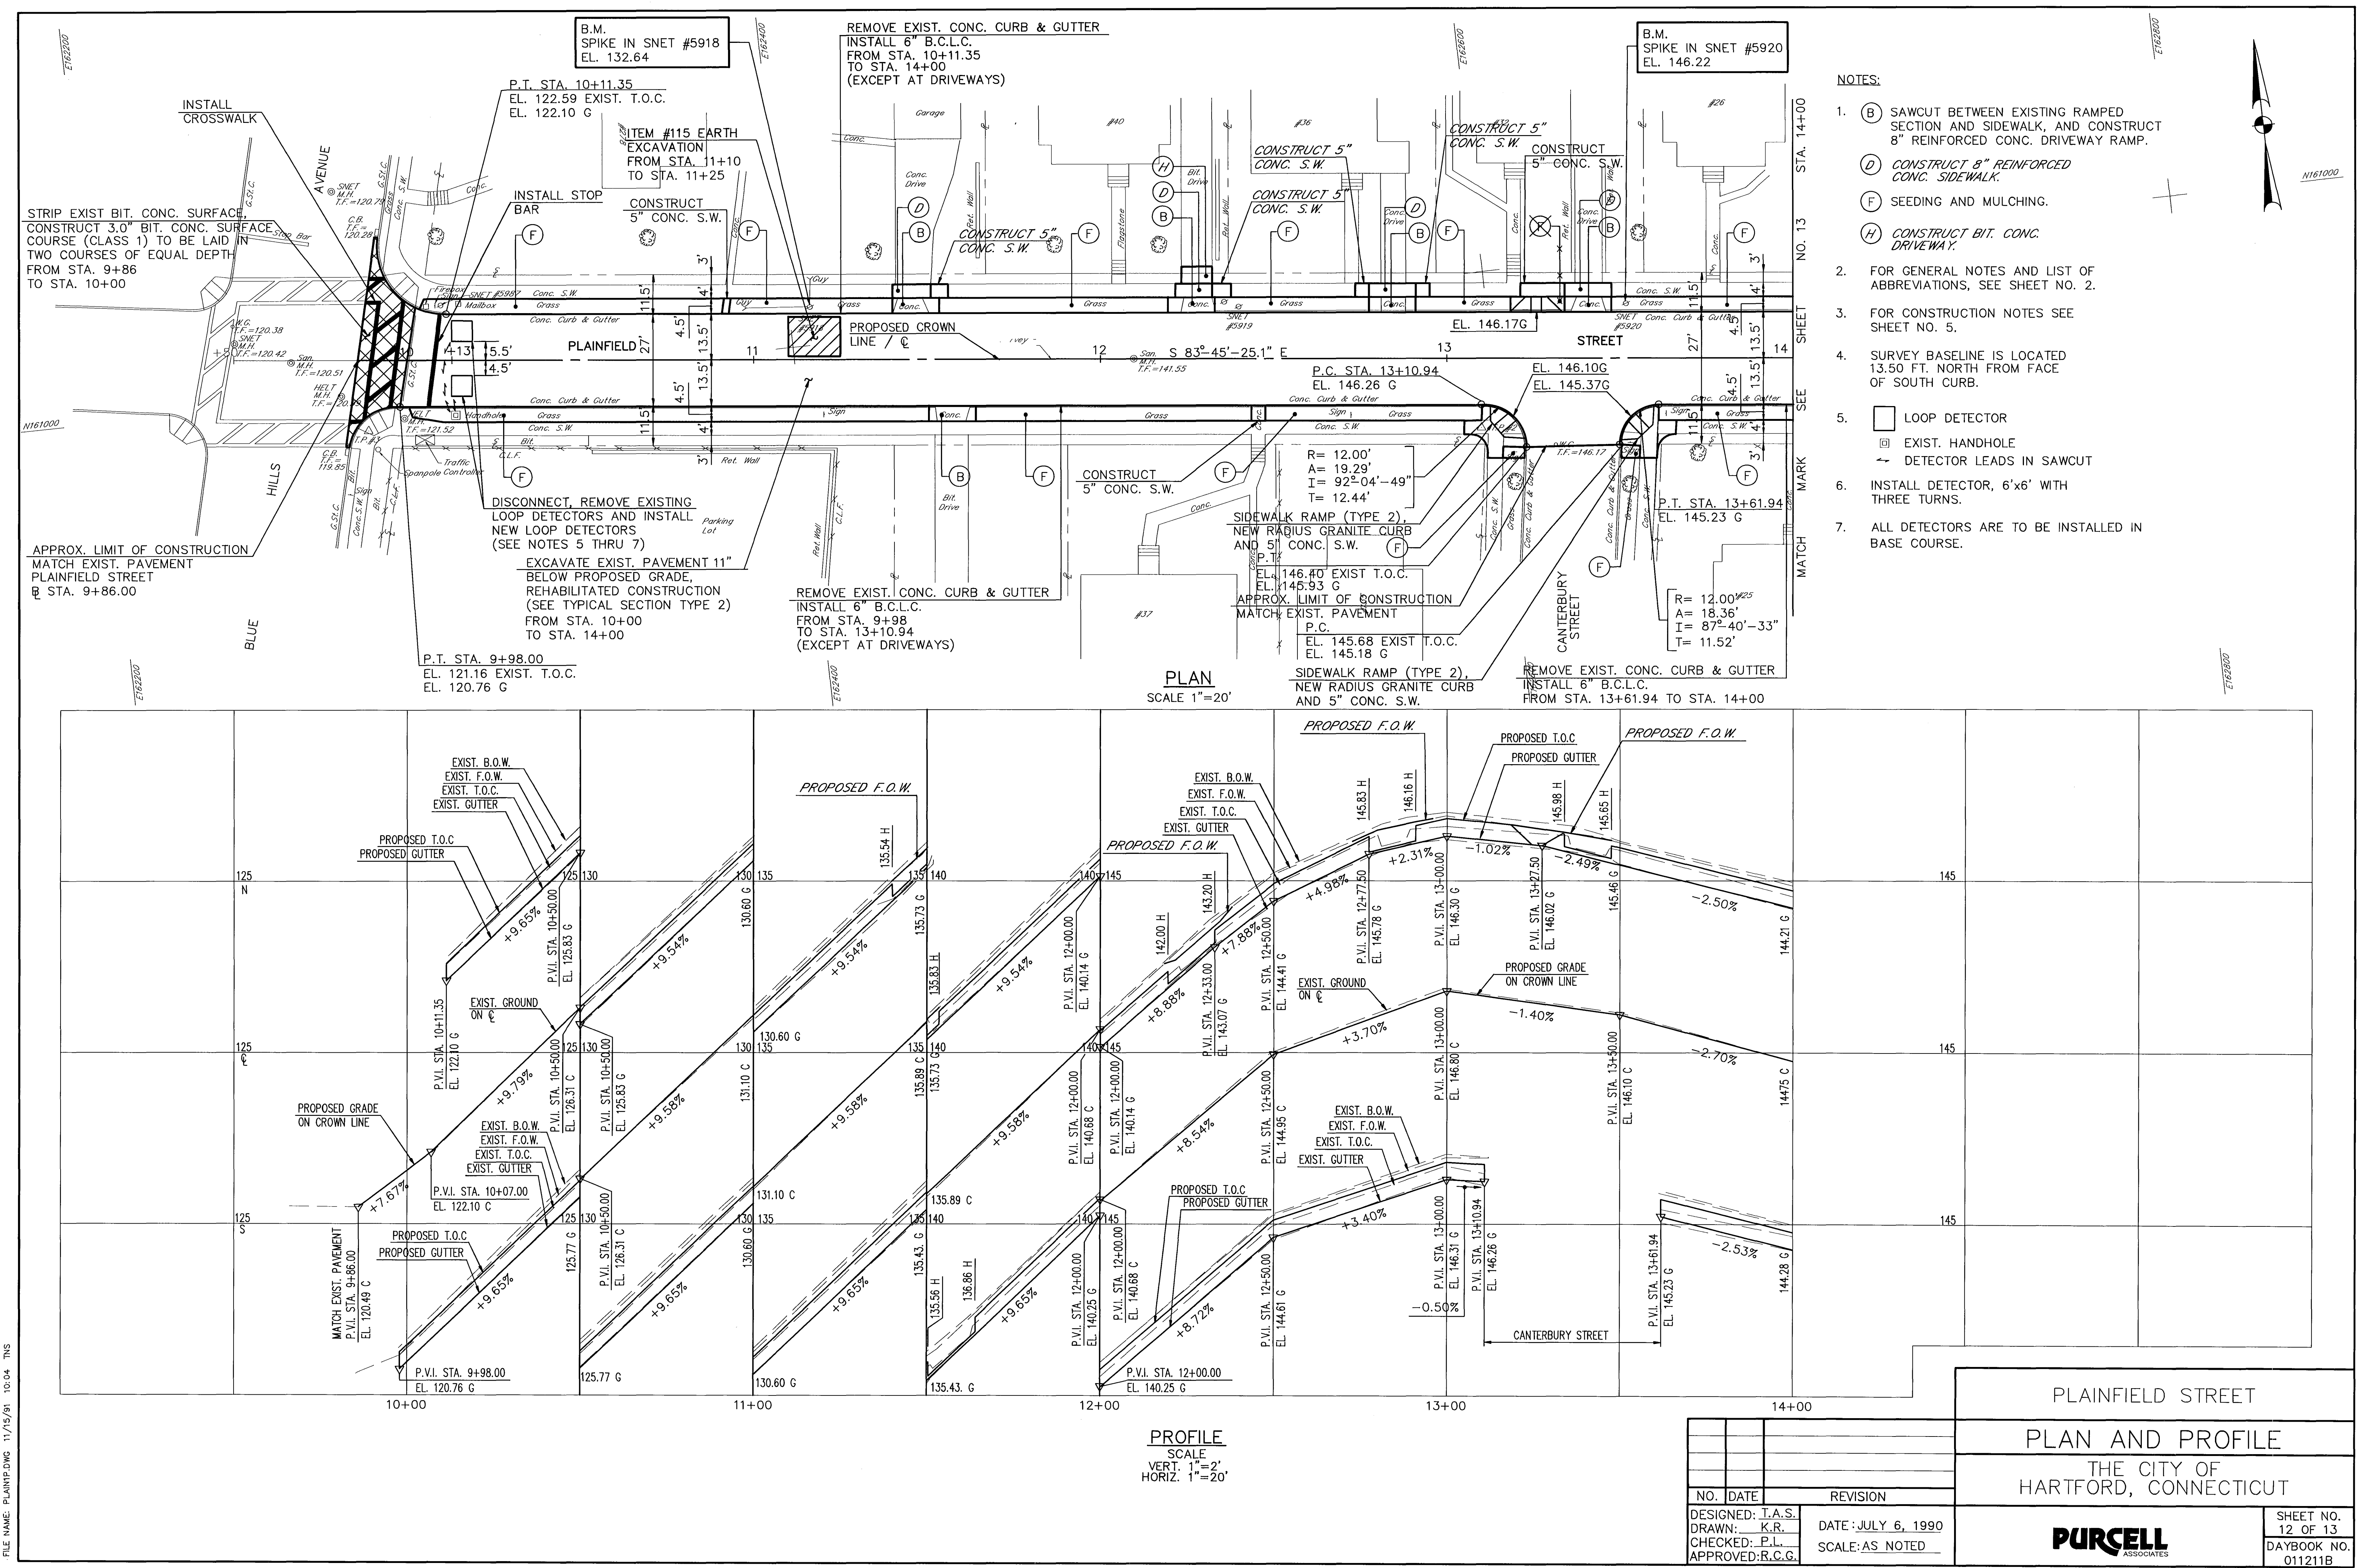

602/23

602/23