



REFERENCE PLAN

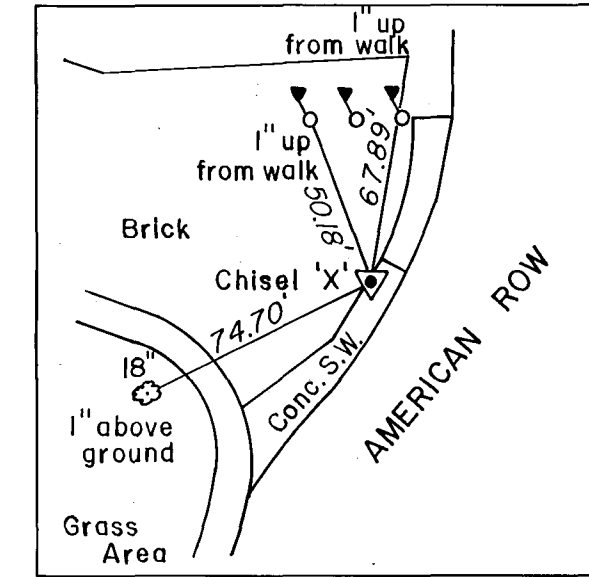


CP 5

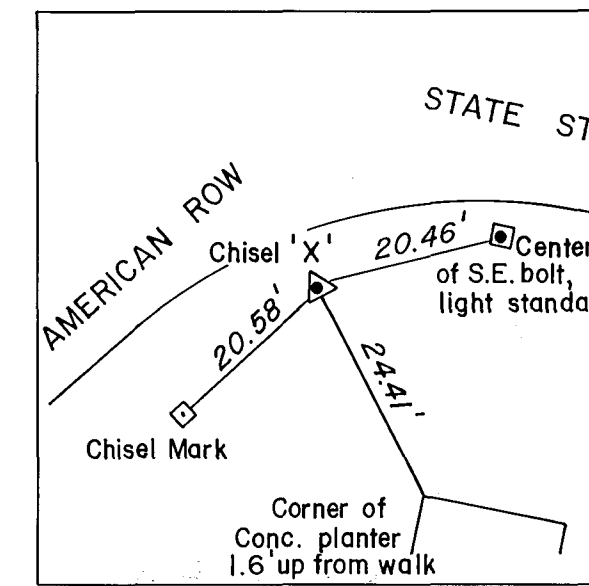

CP 16

ALL TIES ORIENTATED TO THE NORTH

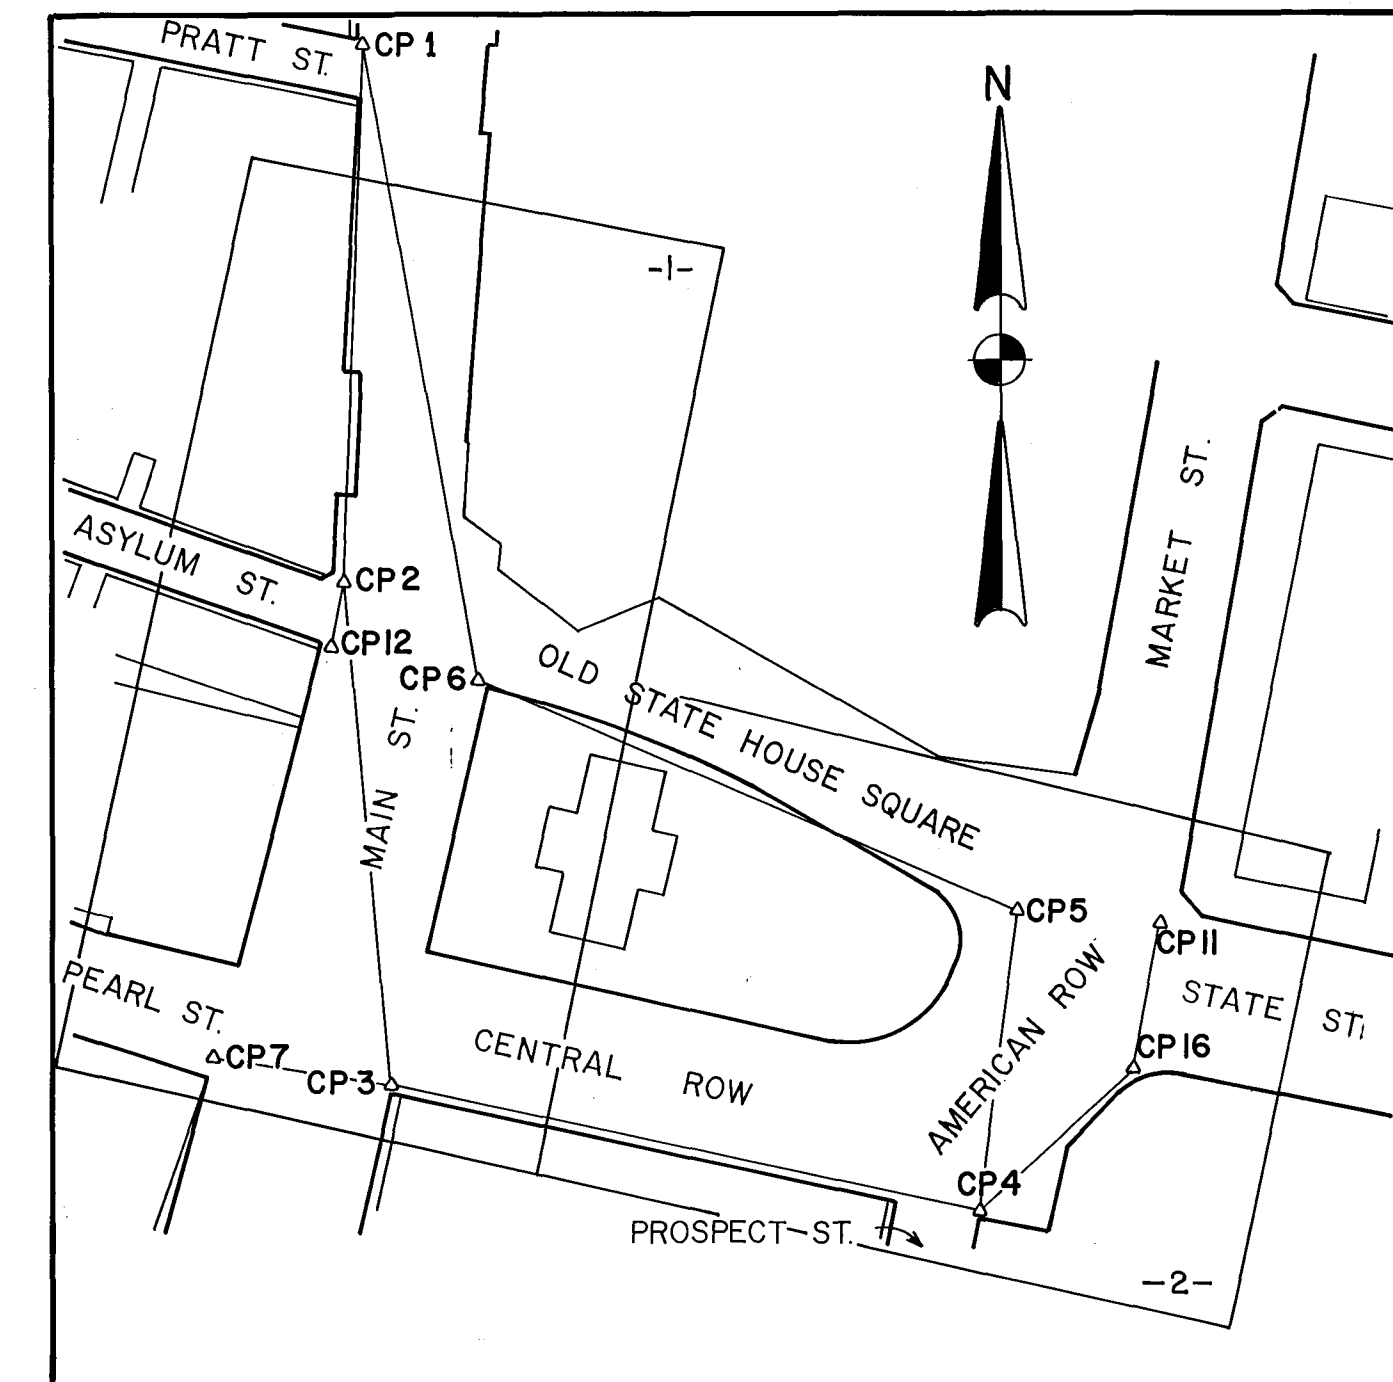

BASELINE TRAVERSE

STATION	STREET	COORDINATES		REMARKS
		NORTH	EAST	
STA. 4 + 73	MAIN	151,932.587	168,984.152	LIMIT OF WORK
EQ. STA. 7 + 45.54 STA. 6 + 10	MAIN ASYLUM	151,660.330	168,971.724	
P.C. STA. 7 + 55.68	MAIN	151,650.198	168,971.261	
P.I. STA. 8 + 20	MAIN	151,585.945	168,968.328	
P.T. STA. 8 + 83.84	MAIN	151,523.774	168,951.842	
EQ. STA. 9 + 84.84 STA. 5 + 00	MAIN CENTRAL ' ROW	151,426.144	168,925.953	
EQ. STA. 10 + 14.32 STA. 6 + 00	MAIN PEARL	151,397.648	168,918.397	
STA. 11 + 15	MAIN	151,300.336	168,892.593	LIMIT OF WORK
STA. 5 + 18	ASYLUM	151,693.131	168,885.770	LIMIT OF WORK
STA. 4 + 50	PEARL	151,444.230	168,775.813	LIMIT OF WORK
EQ. STA. 9 + 84.84 STA. 5 + 00	MAIN CENTRAL ROW	151,426.144	168,925.953	
P.C. STA. 8 + 61.26	CENTRAL ROW	151,354.591	169,280.054	
P.I. STA. 9 + 10.82	AMERICAN ROW	151,344.775	169,328.632	
P.T. STA. 9 + 53.29	AMERICAN ROW	151,377.487	169,365.863	
P.C. STA. 9 + 94.41	AMERICAN ROW	151,404.627	169,396.752	
P.I. STA. 10 + 43.99	AMERICAN ROW	151,437.352	169,433.998	
P.T. STA. 10 + 86.46	STATE	151,427.520	169,482.593	
STA. 12 + 20	STATE	151,401.037	169,613.481	LIMIT OF WORK
STA. 5 + 14	PROSPECT	151,221.393	169,303.083	LIMIT OF WORK
STA. 4 + 54.81	MARKET	151,423.148	169,427.674	
STA. 6 + 87	MARKET	151,652.345	169,463.646	LIMIT OF WORK
STA. 4 + 70	MARKET	151,438.155	169,430.027	

ELEVATION	DESCRIPTION
63.67	B.M. R-3 MDC DATUM. TOP OF WEST EDGE OF POLISHED GRANITE 3.9' UP FROM WALK, 5.7' SOUTH OF BUILDING CORNER. STATION 10 + 32 ON MAIN STREET <u>℄</u> , 62' LEFT.
67.67	MDC DATUM SOUTHWEST CORNER OF TOP METAL BASE OF LIGHT POLE. STATION 5 + 50 ON ASYLUM STREET <u>℄</u> , 16' LEFT.
53.55	MDC DATUM ON CP 4
48.70	MDC DATUM ON CP 16

				DESIGN <u>RSO</u>	SCALE:	DAY BOOK NO.
				DRAWN <u>SC</u>	N.T.S.	
				CHECKED <u>J F M</u>		
REVISION	MADE BY	CHECKED BY	DESCRIPTION	DATE: <u>9-8-89</u>	SHEET NO. <u>C-4</u>	