


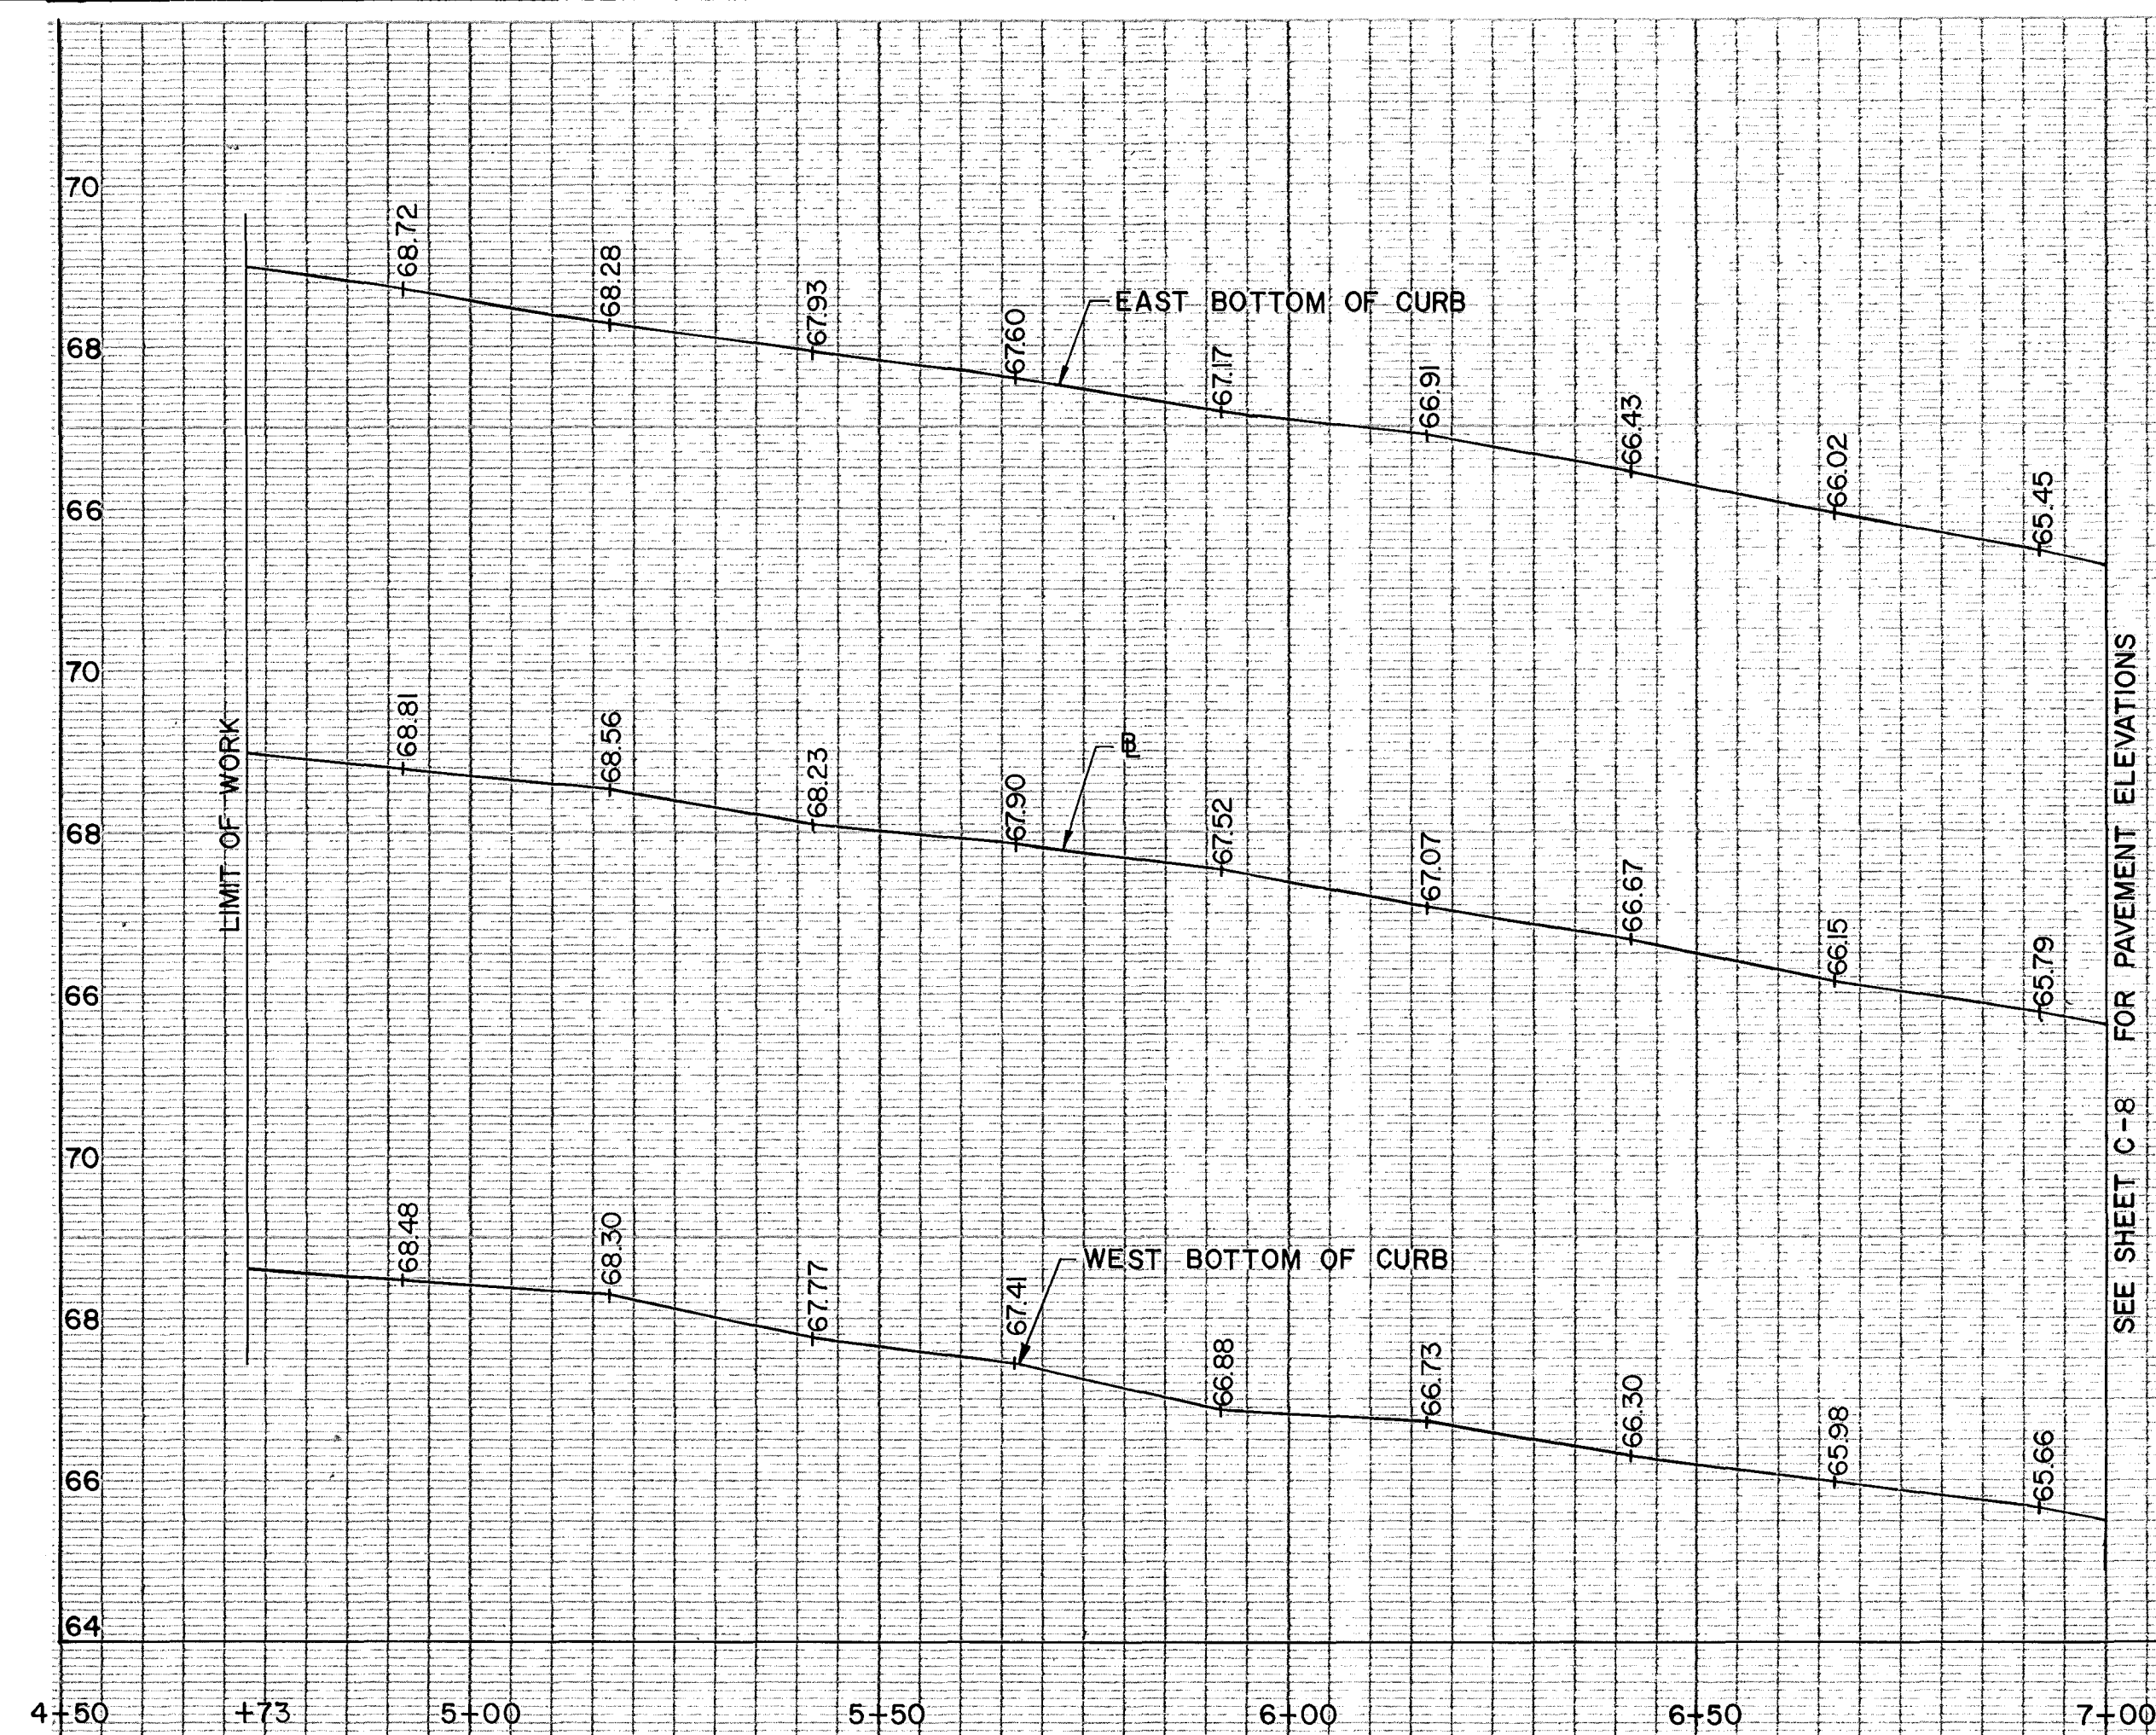


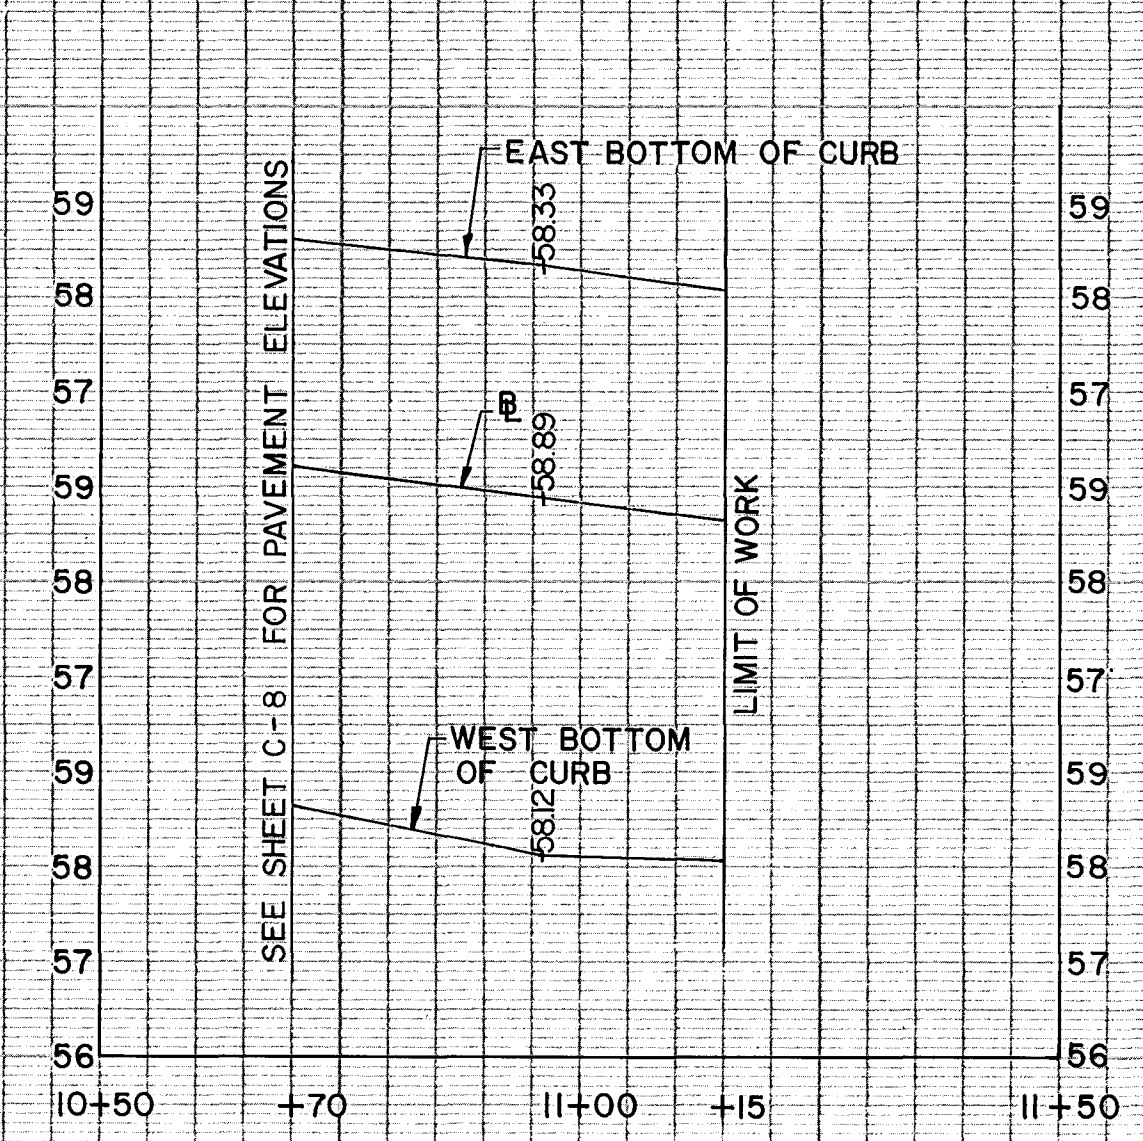


MAIN STREET PROFILE

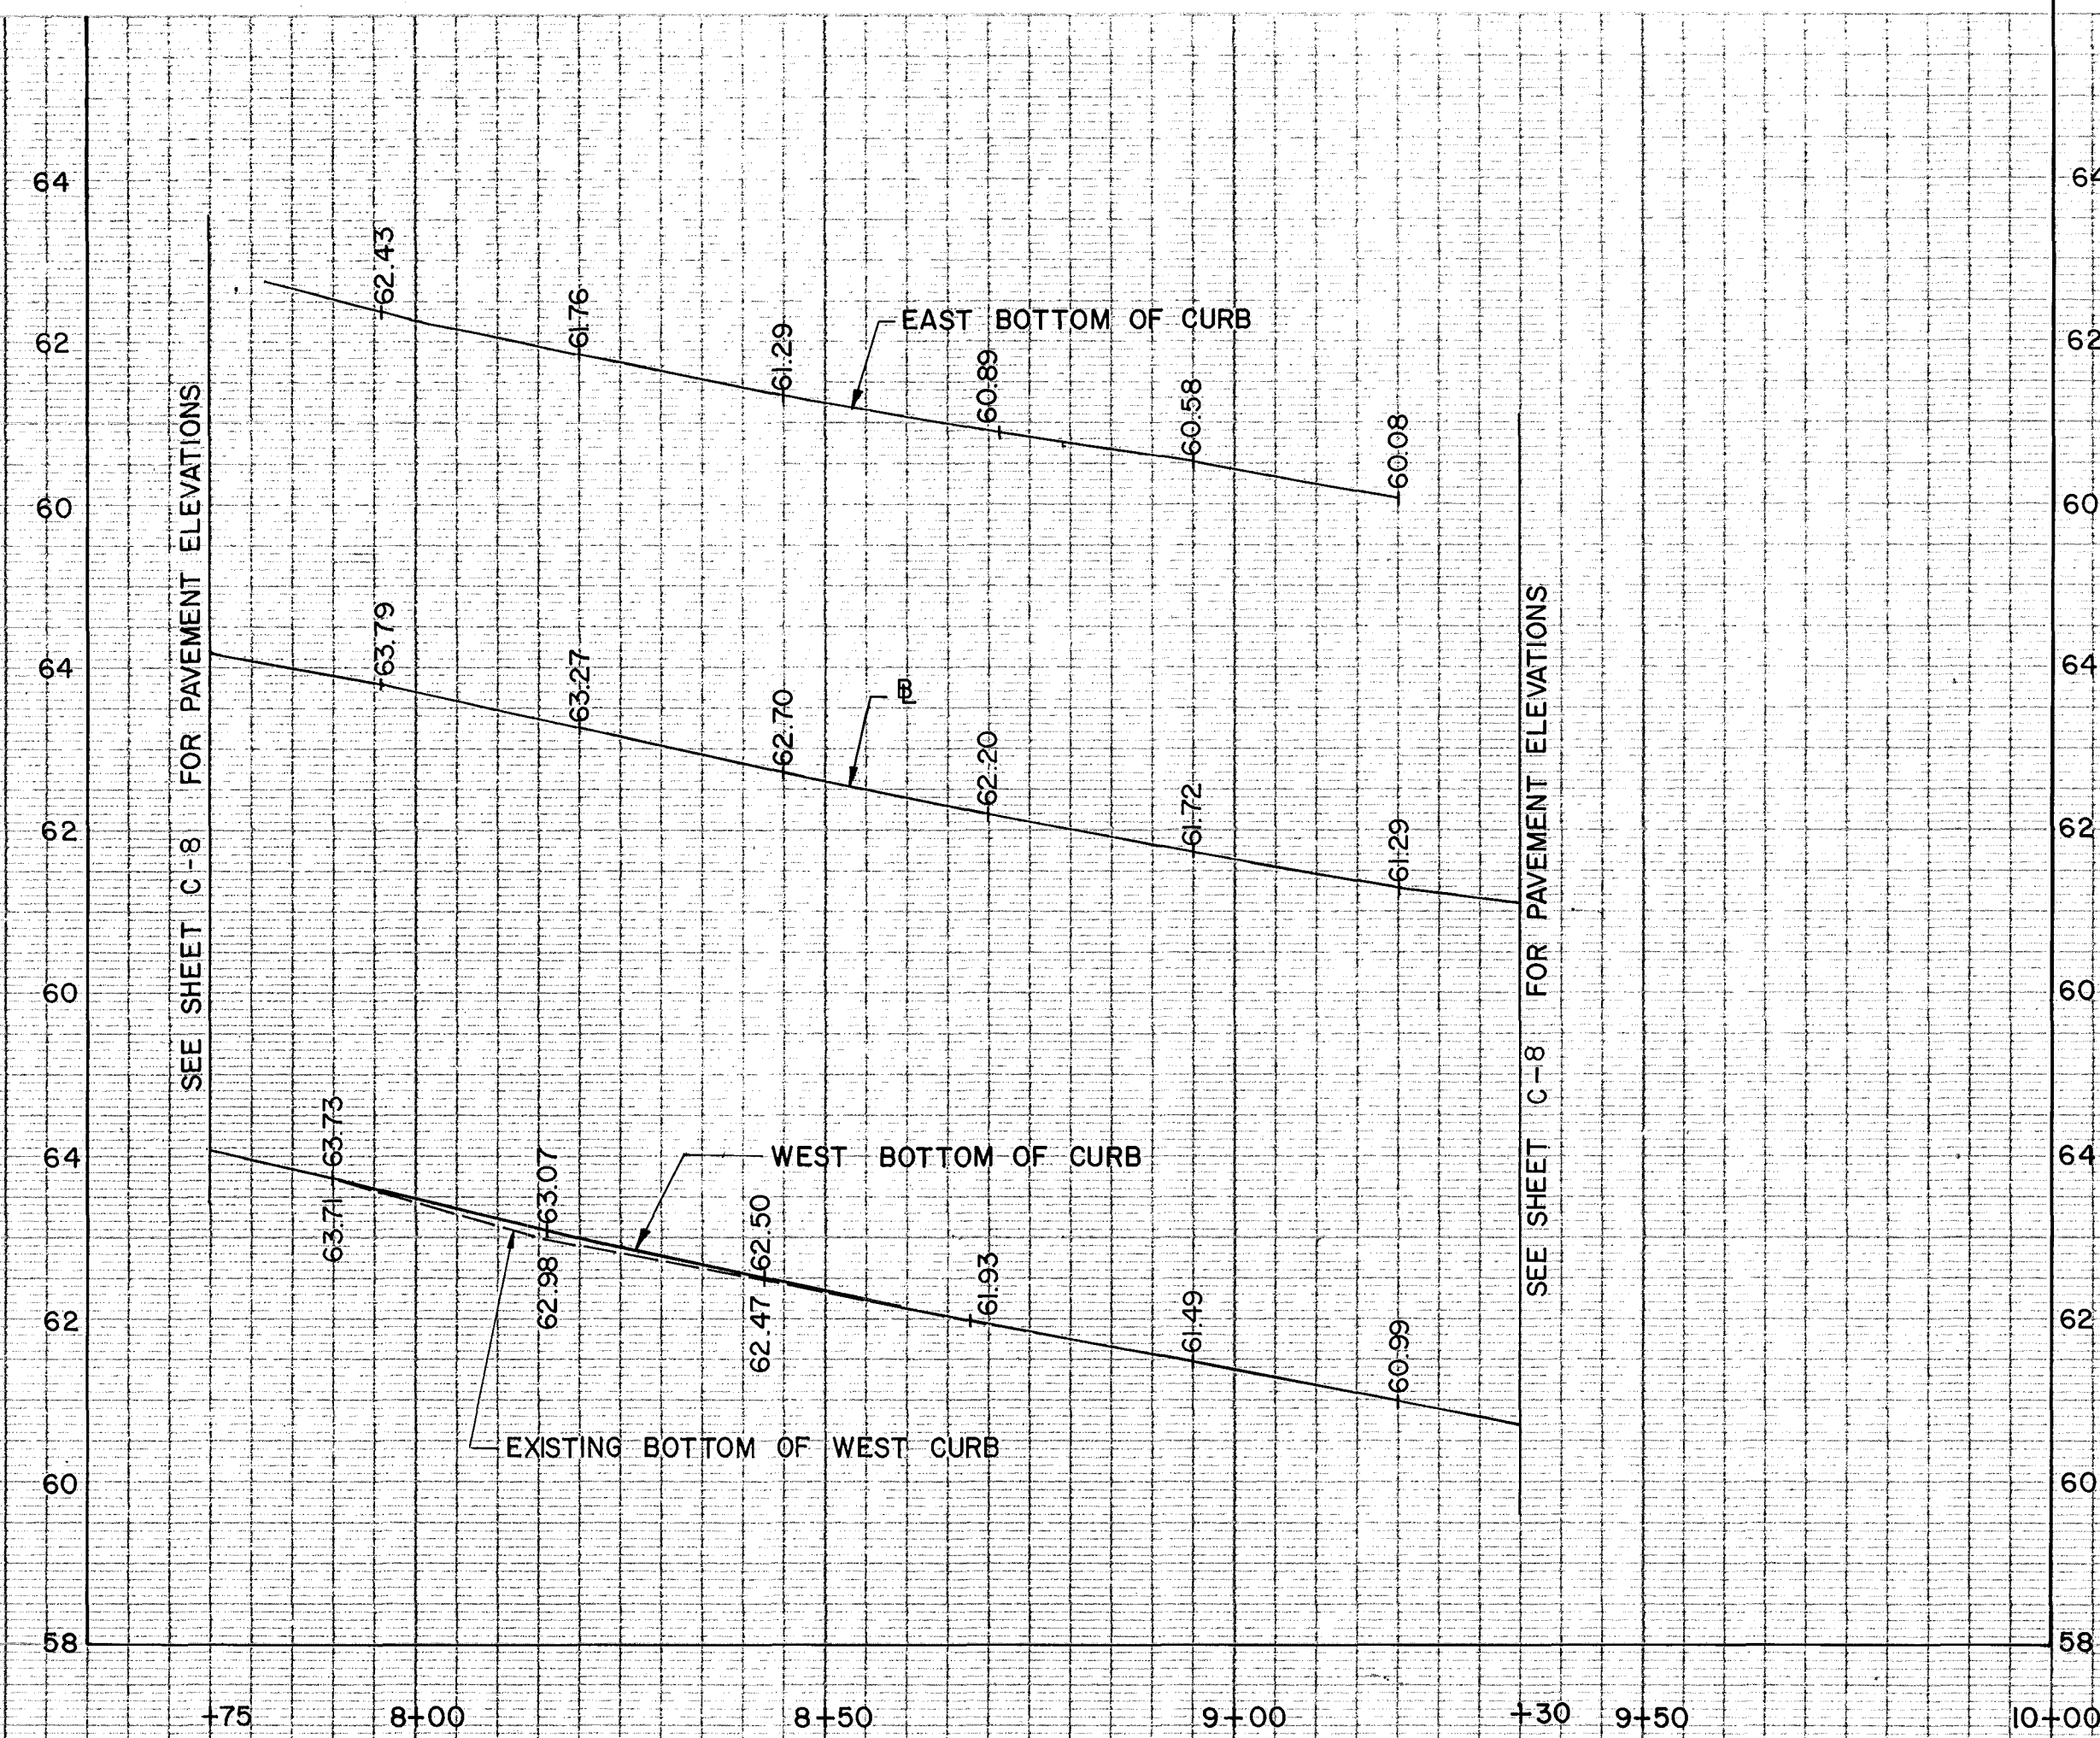

MAIN STREET PROFILE

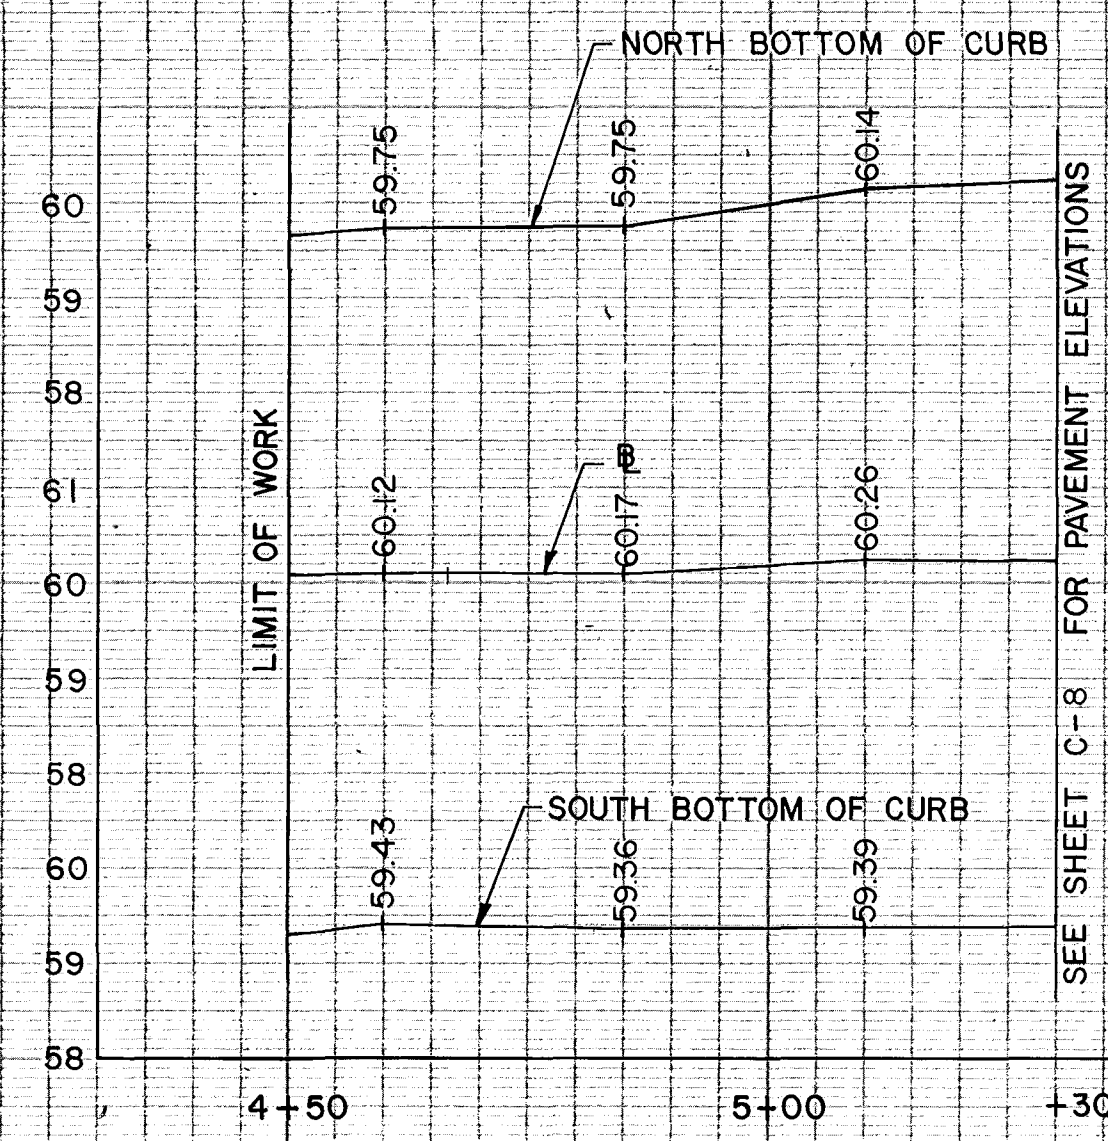

PEARL STREET PROFILE

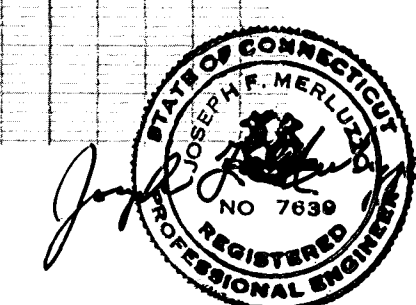

CITY OF HARTFORD, CONNECTICUT DEPARTMENT OF PUBLIC WORKS TRANSPORTATION SERVICES BUREAU		
HNTB HOWARD NEEDLES TAMMEN & BERGENDOFF Architects / Engineers / Planners		Pat Loheed, Landscape Architect L-C Associates, Inc. - Surveyor
HARTFORD PEDESTRIAN TRANSIT PROJECT MAIN STREET PROFILE PEARL STREET PROFILE		
DESIGN: PCA	SCALE: HORIZ.: 1"=20'	DAY BOOK NO.
DRAWN: PEC	VERT.: 1"=2'	
CHECKED: RSO		
DATE: 9-8-89	SHEET NO. C-10	

REVISION	MADE BY	CHECKED BY	DESCRIPTION