
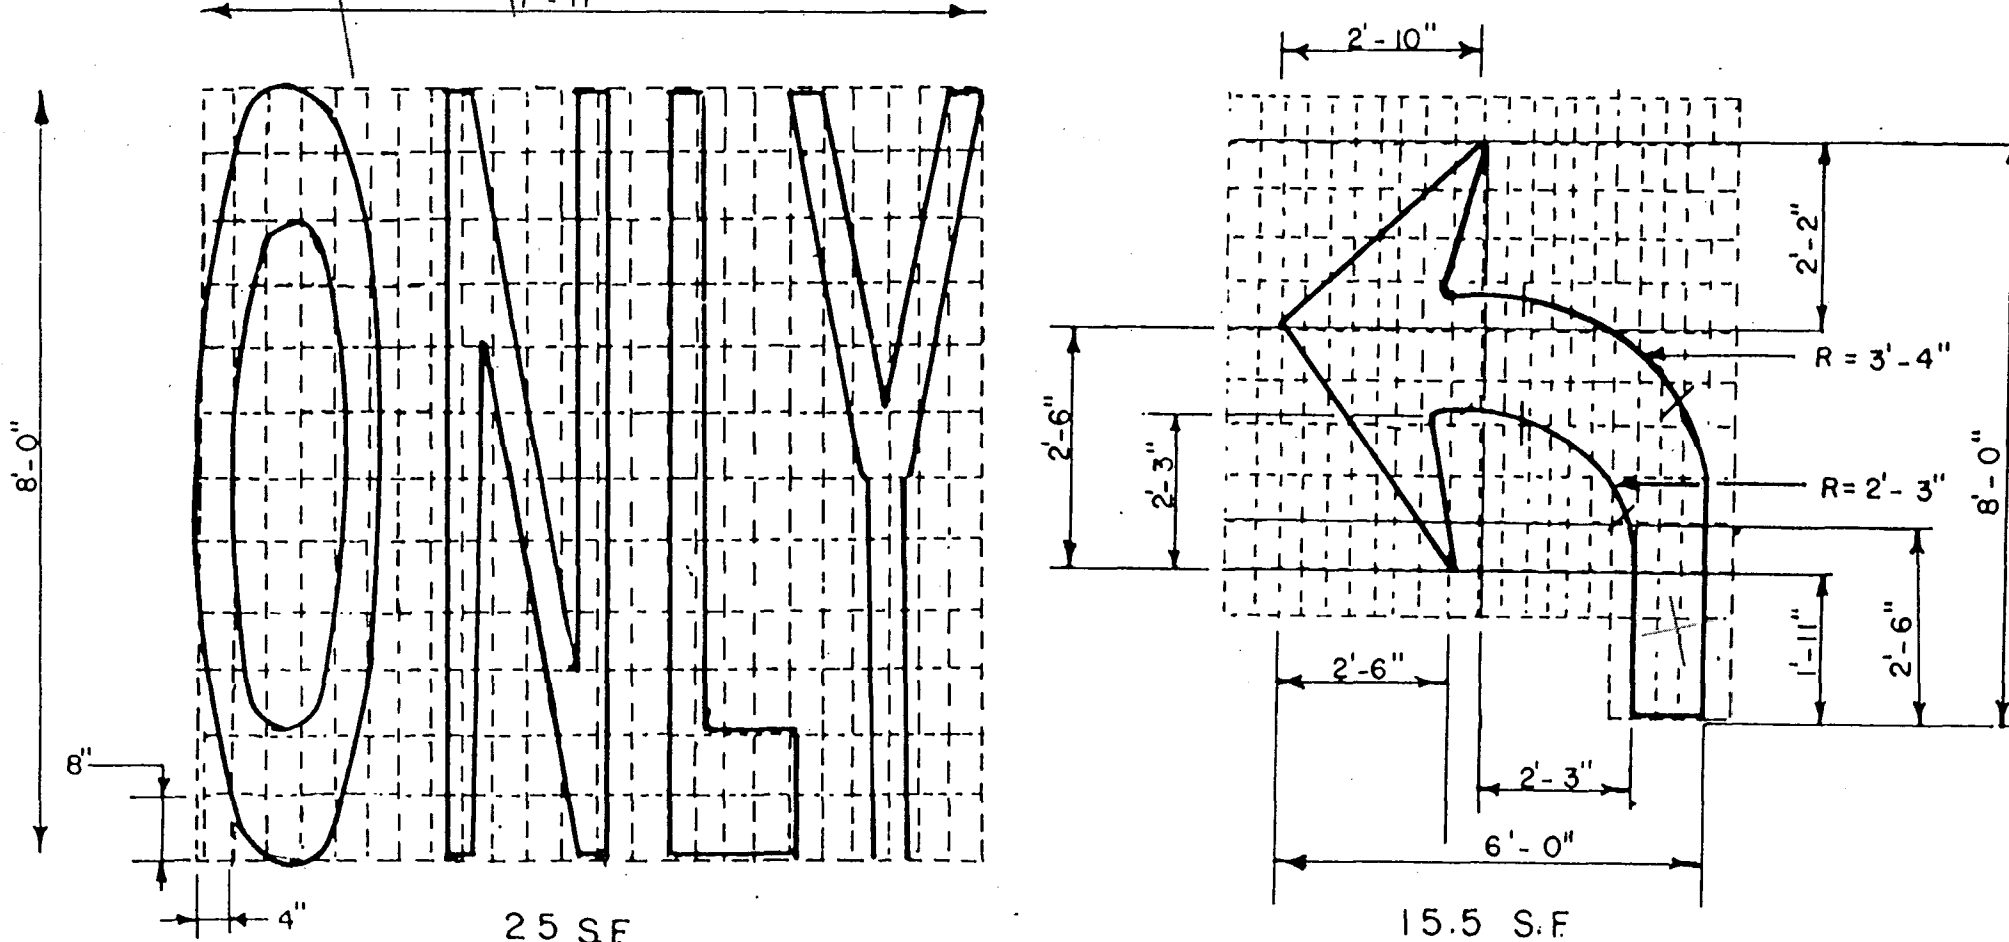


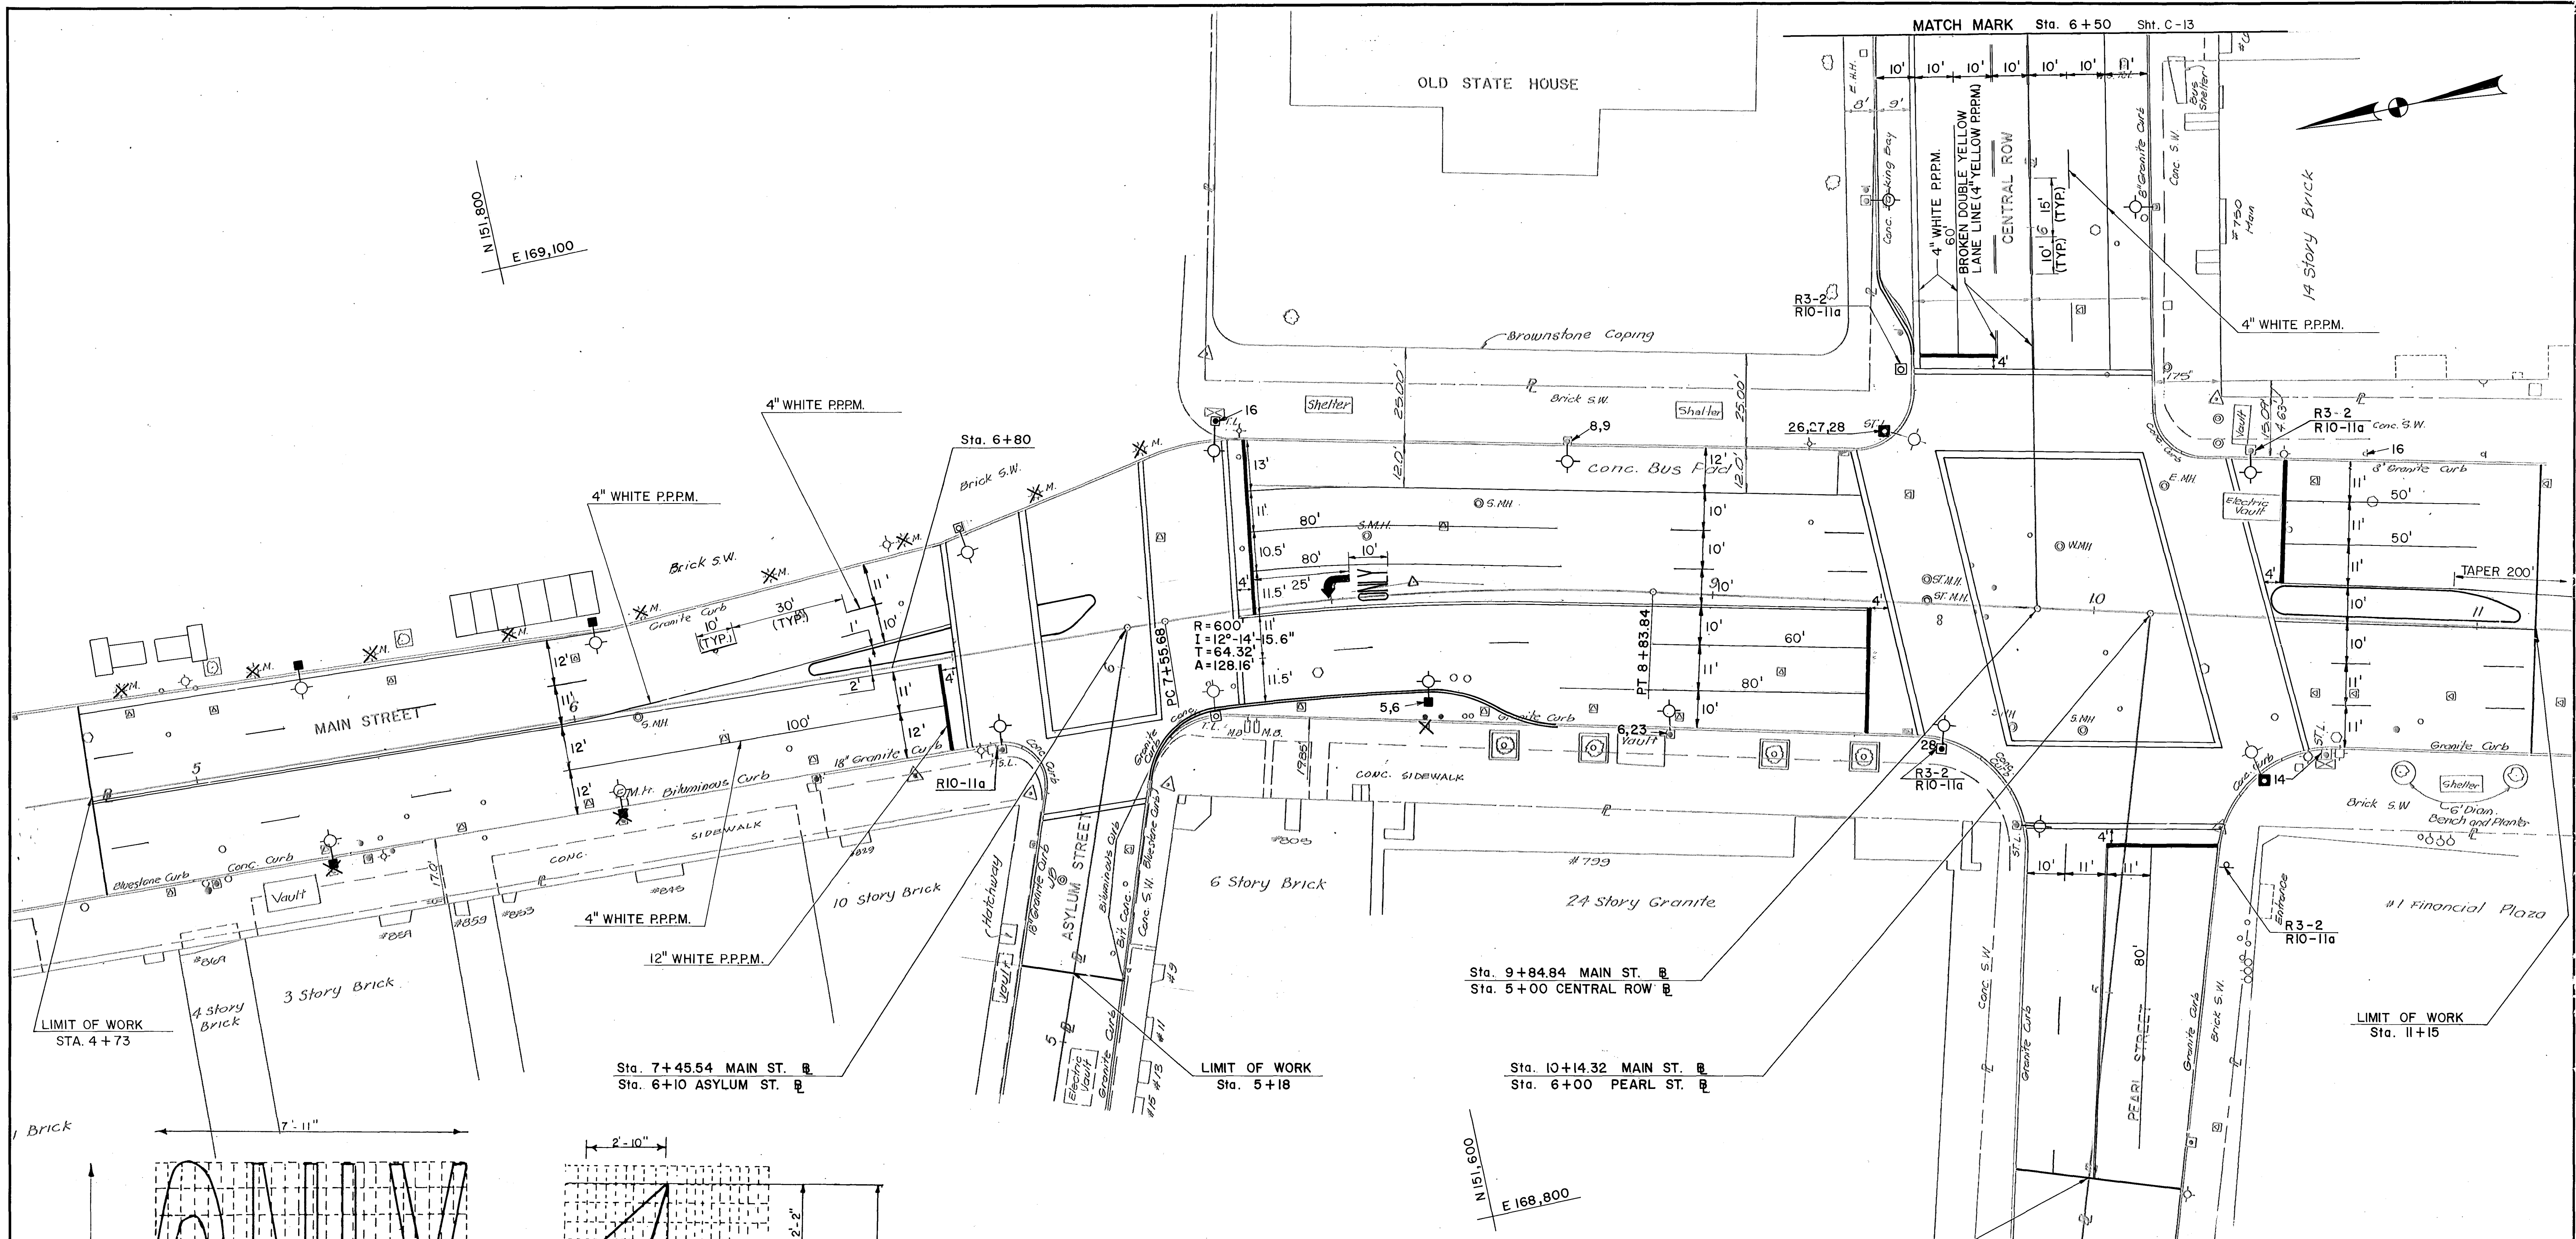

PAVEMENT MARKING DETAILS
N.T.S.

NOTES:
1. USE WHITE P.P.P.M.
2. DETAILS TO BE CENTERED IN TRAVEL LANE.

ABBREVIATIONS:
P.P.P.M.—PREFORMED PLASTIC PAVEMENT MARKINGS

REVISION	MADE BY	CHECKED BY	DESCRIPTION

CITY OF HARTFORD, CONNECTICUT
DEPARTMENT OF PUBLIC WORKS
TRANSPORTATION SERVICES BUREAU

HNTB
HOWARD NEEDLES TAMMEN & BERGENOFF
Architects / Engineers / Planners

Pat Loehd, Landscape Architect
L-C Associates, Inc.—Surveyor

HARTFORD PEDESTRIAN TRANSIT PROJECT
PAVEMENT MARKINGS AND SIGNING PLAN-1

DESIGN: PCA
DRAWN: PEC
CHECKED: RSO

SCALE: 1"=20'
DATE: 9-8-89

DAY BOOK NO.
SHEET NO. C-12

