


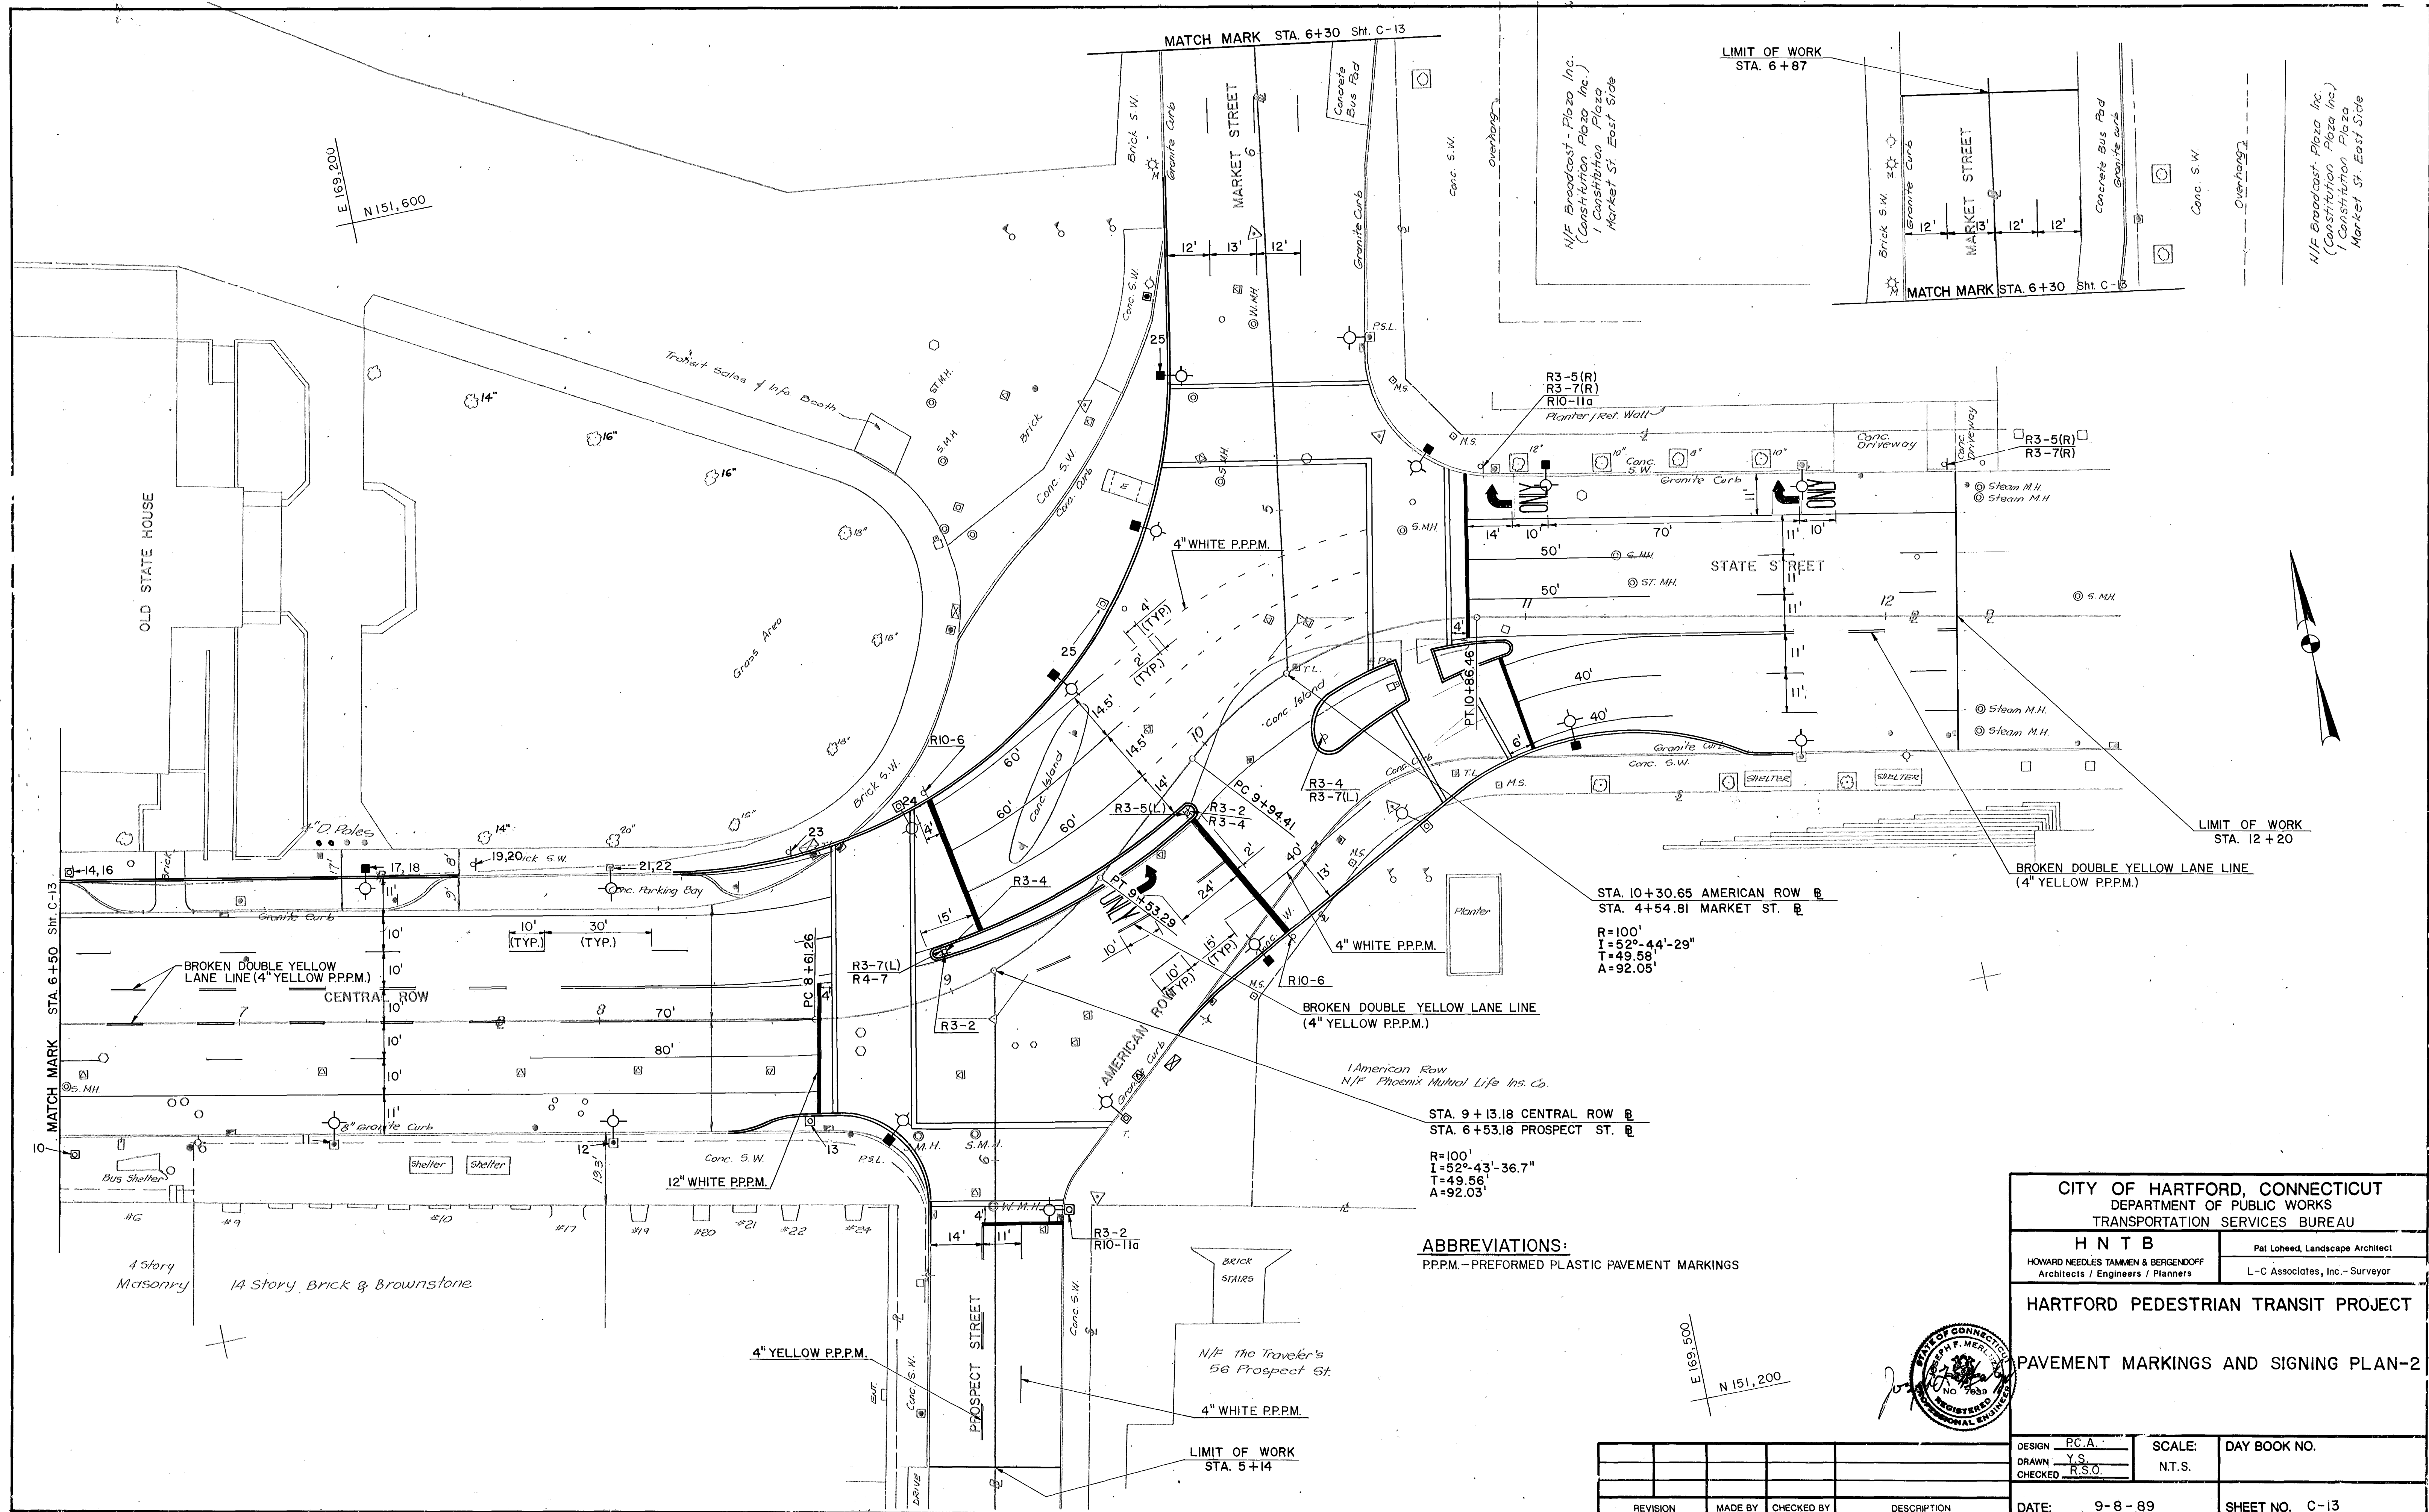

CITY OF HARTFORD, CONNECTICUT
DEPARTMENT OF PUBLIC WORKS
TRANSPORTATION SERVICES BUREAU

HNTB
HOWARD NEEDLES TAMMEN & BERGENOFF
Architects / Engineers / Planners

Pat Loehd, Landscape Architect

L-C Associates, Inc., Surveyor

HARTFORD PEDESTRIAN TRANSIT PROJECT

PAVEMENT MARKINGS AND SIGNING PLAN-2

DESIGN	PC.A.	SCALE:	DAY BOOK NO.
DRAWN	Y.S.	N.T.S.	
CHECKED	R.S.O.		
DATE:	9-8-89	SHEET NO.	C-13