

CROSS SECTION



54 —
53 —
52 —
51 —

55 —
54 —
53 —
52 —

56 —
55 —
54 —
53 —

56 —
55 —
54 —
53 —

57 —
56 —
55 —
54 —

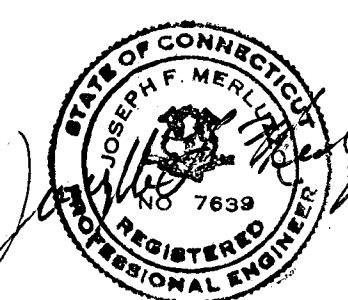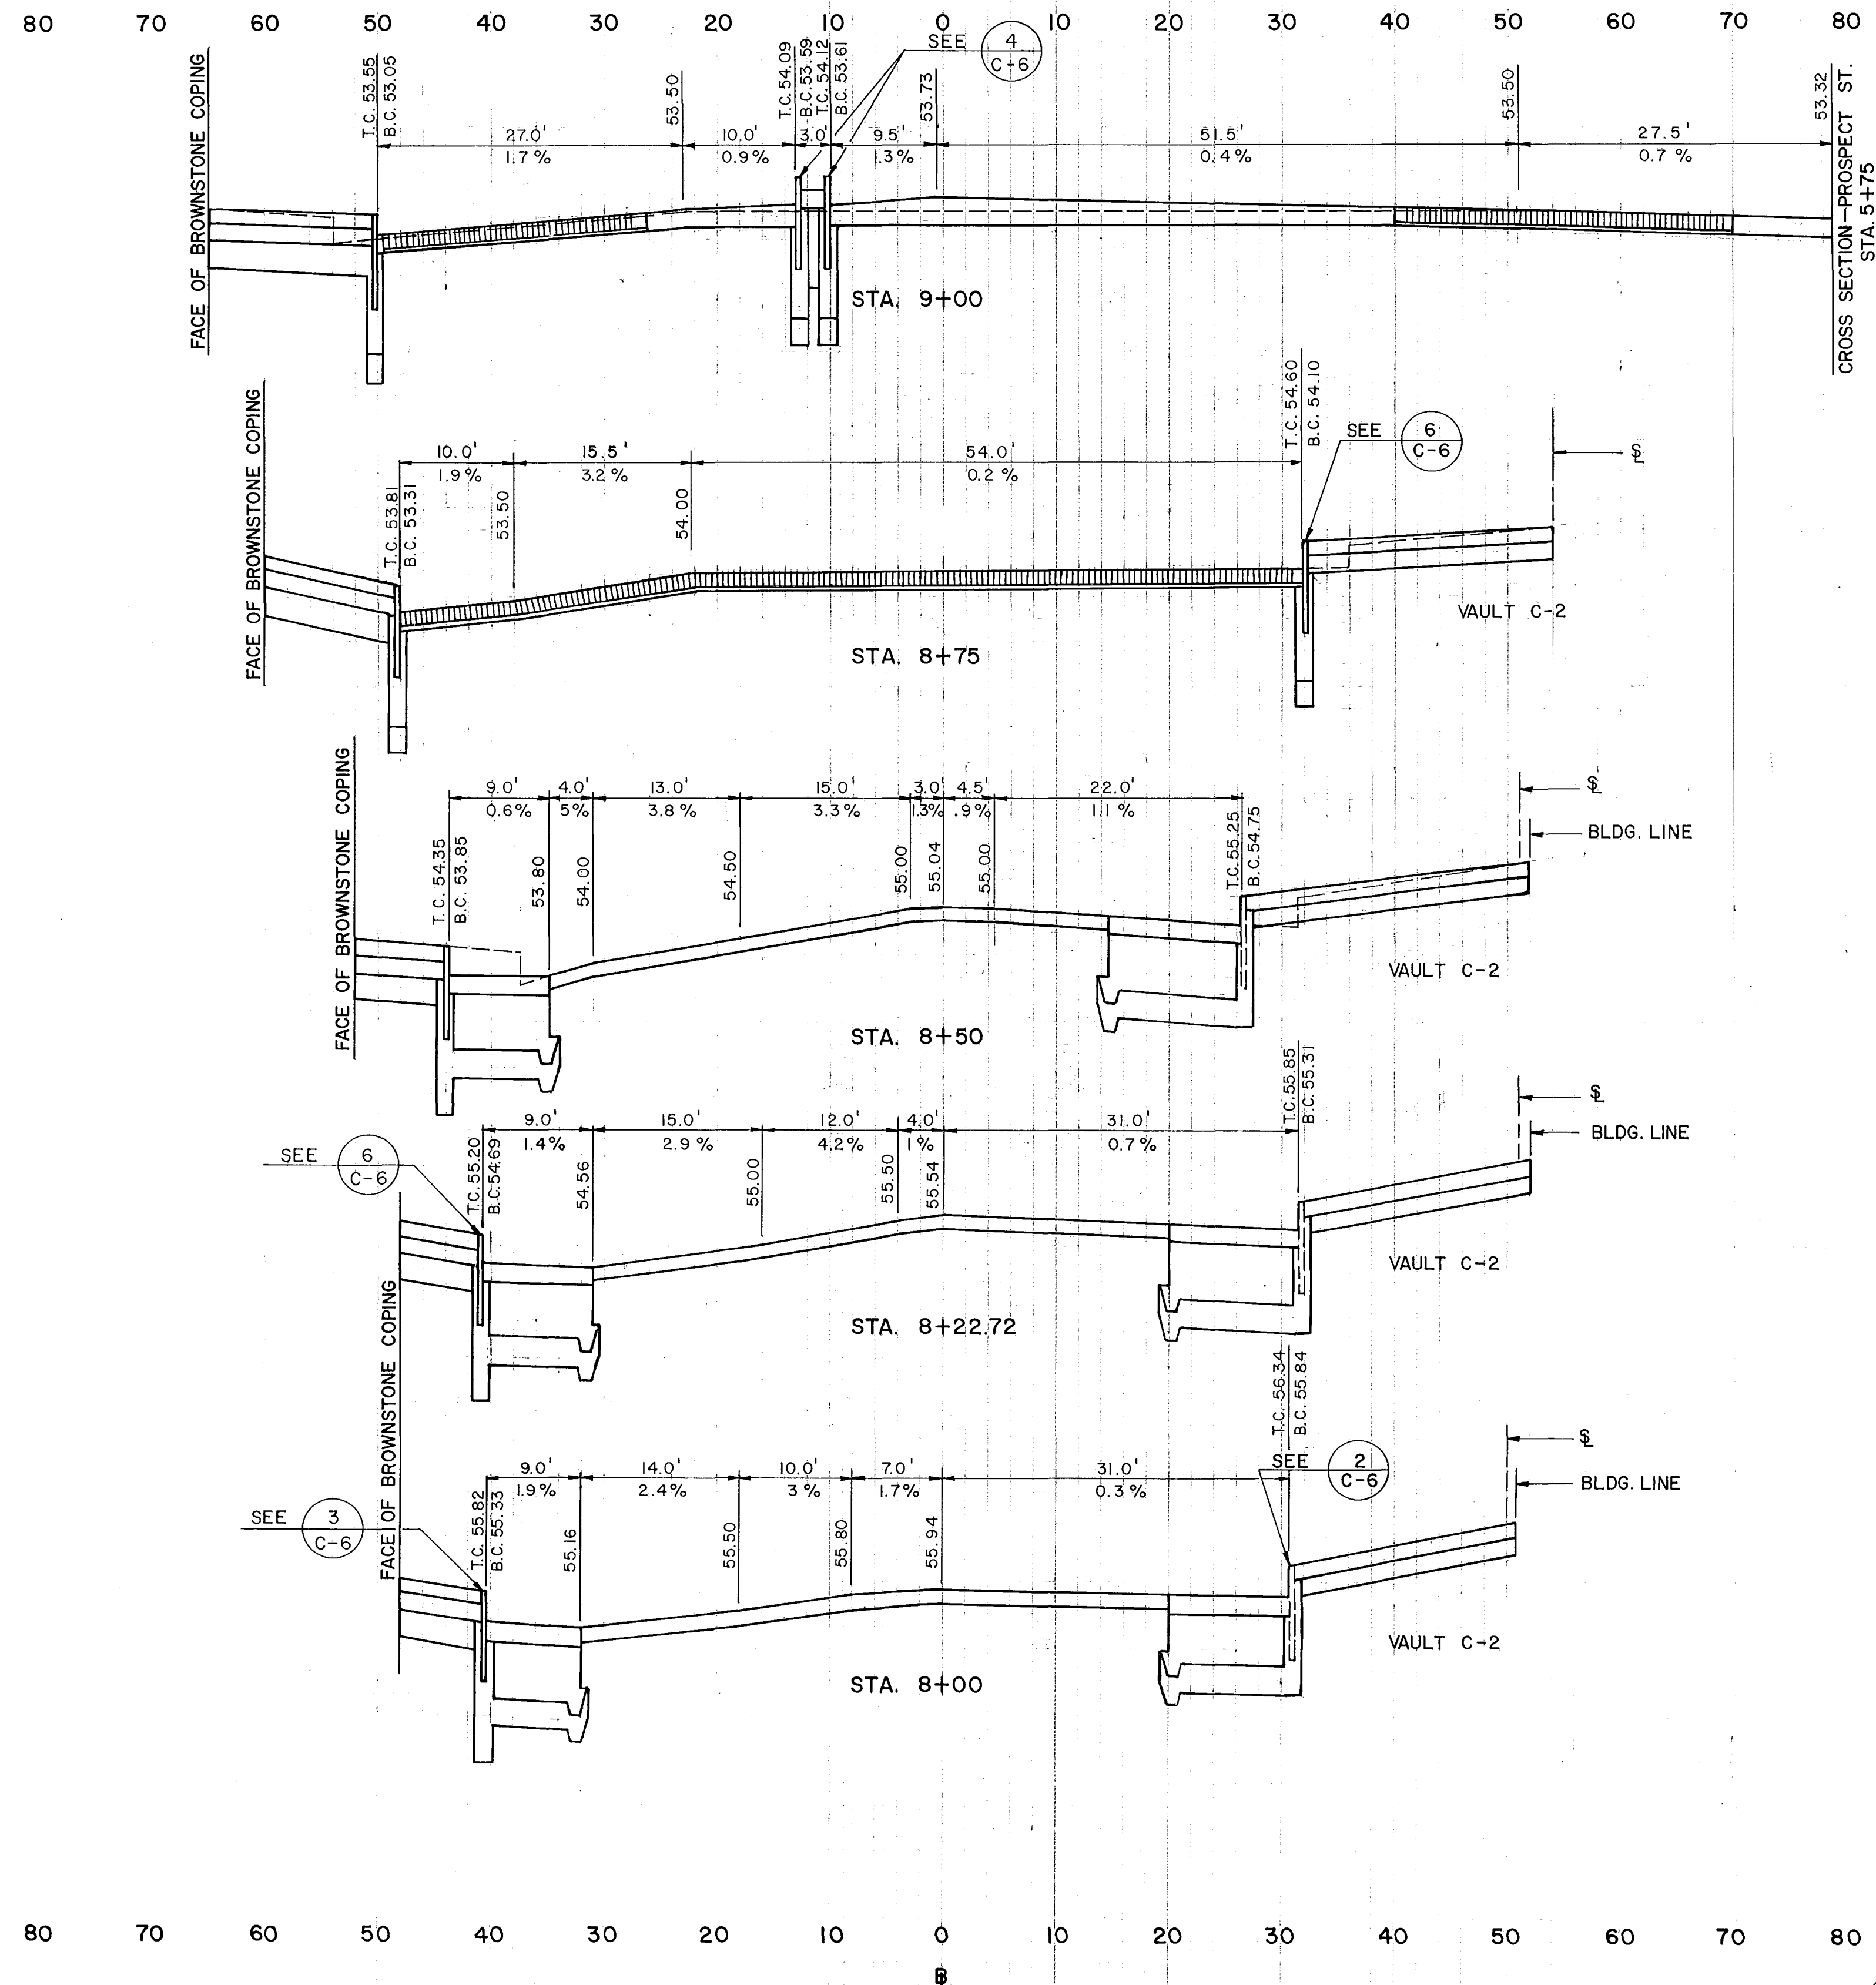

CITY OF HARTFORD, CONNECTICUT DEPARTMENT OF PUBLIC WORKS TRANSPORTATION SERVICES BUREAU			
HNTB HOWARD NEEDLES TAMMEN BERGENDOFF Architects/Engineers/Planners		Pat Loheed, Landscape Architect L-C Associates, Inc.—Surveyor	
HARTFORD PEDESTRIAN TRANSIT PROJECT CENTRAL ROW AMERICAN ROW CROSS SECTIONS STA. 8+00 TO STA. 9+00			
DESIGN DRAWN CHECKED	R.S.O. P.E.C. J.F.M.	SCALE: HORZ: 1"=10' VERT: 1"=2'	DAY BOOK NO.
REVISION	MADE BY	CHECKED BY	DESCRIPTION
DATE: 9-8-89			SHEET NO. C-23