


CROSS SECTION

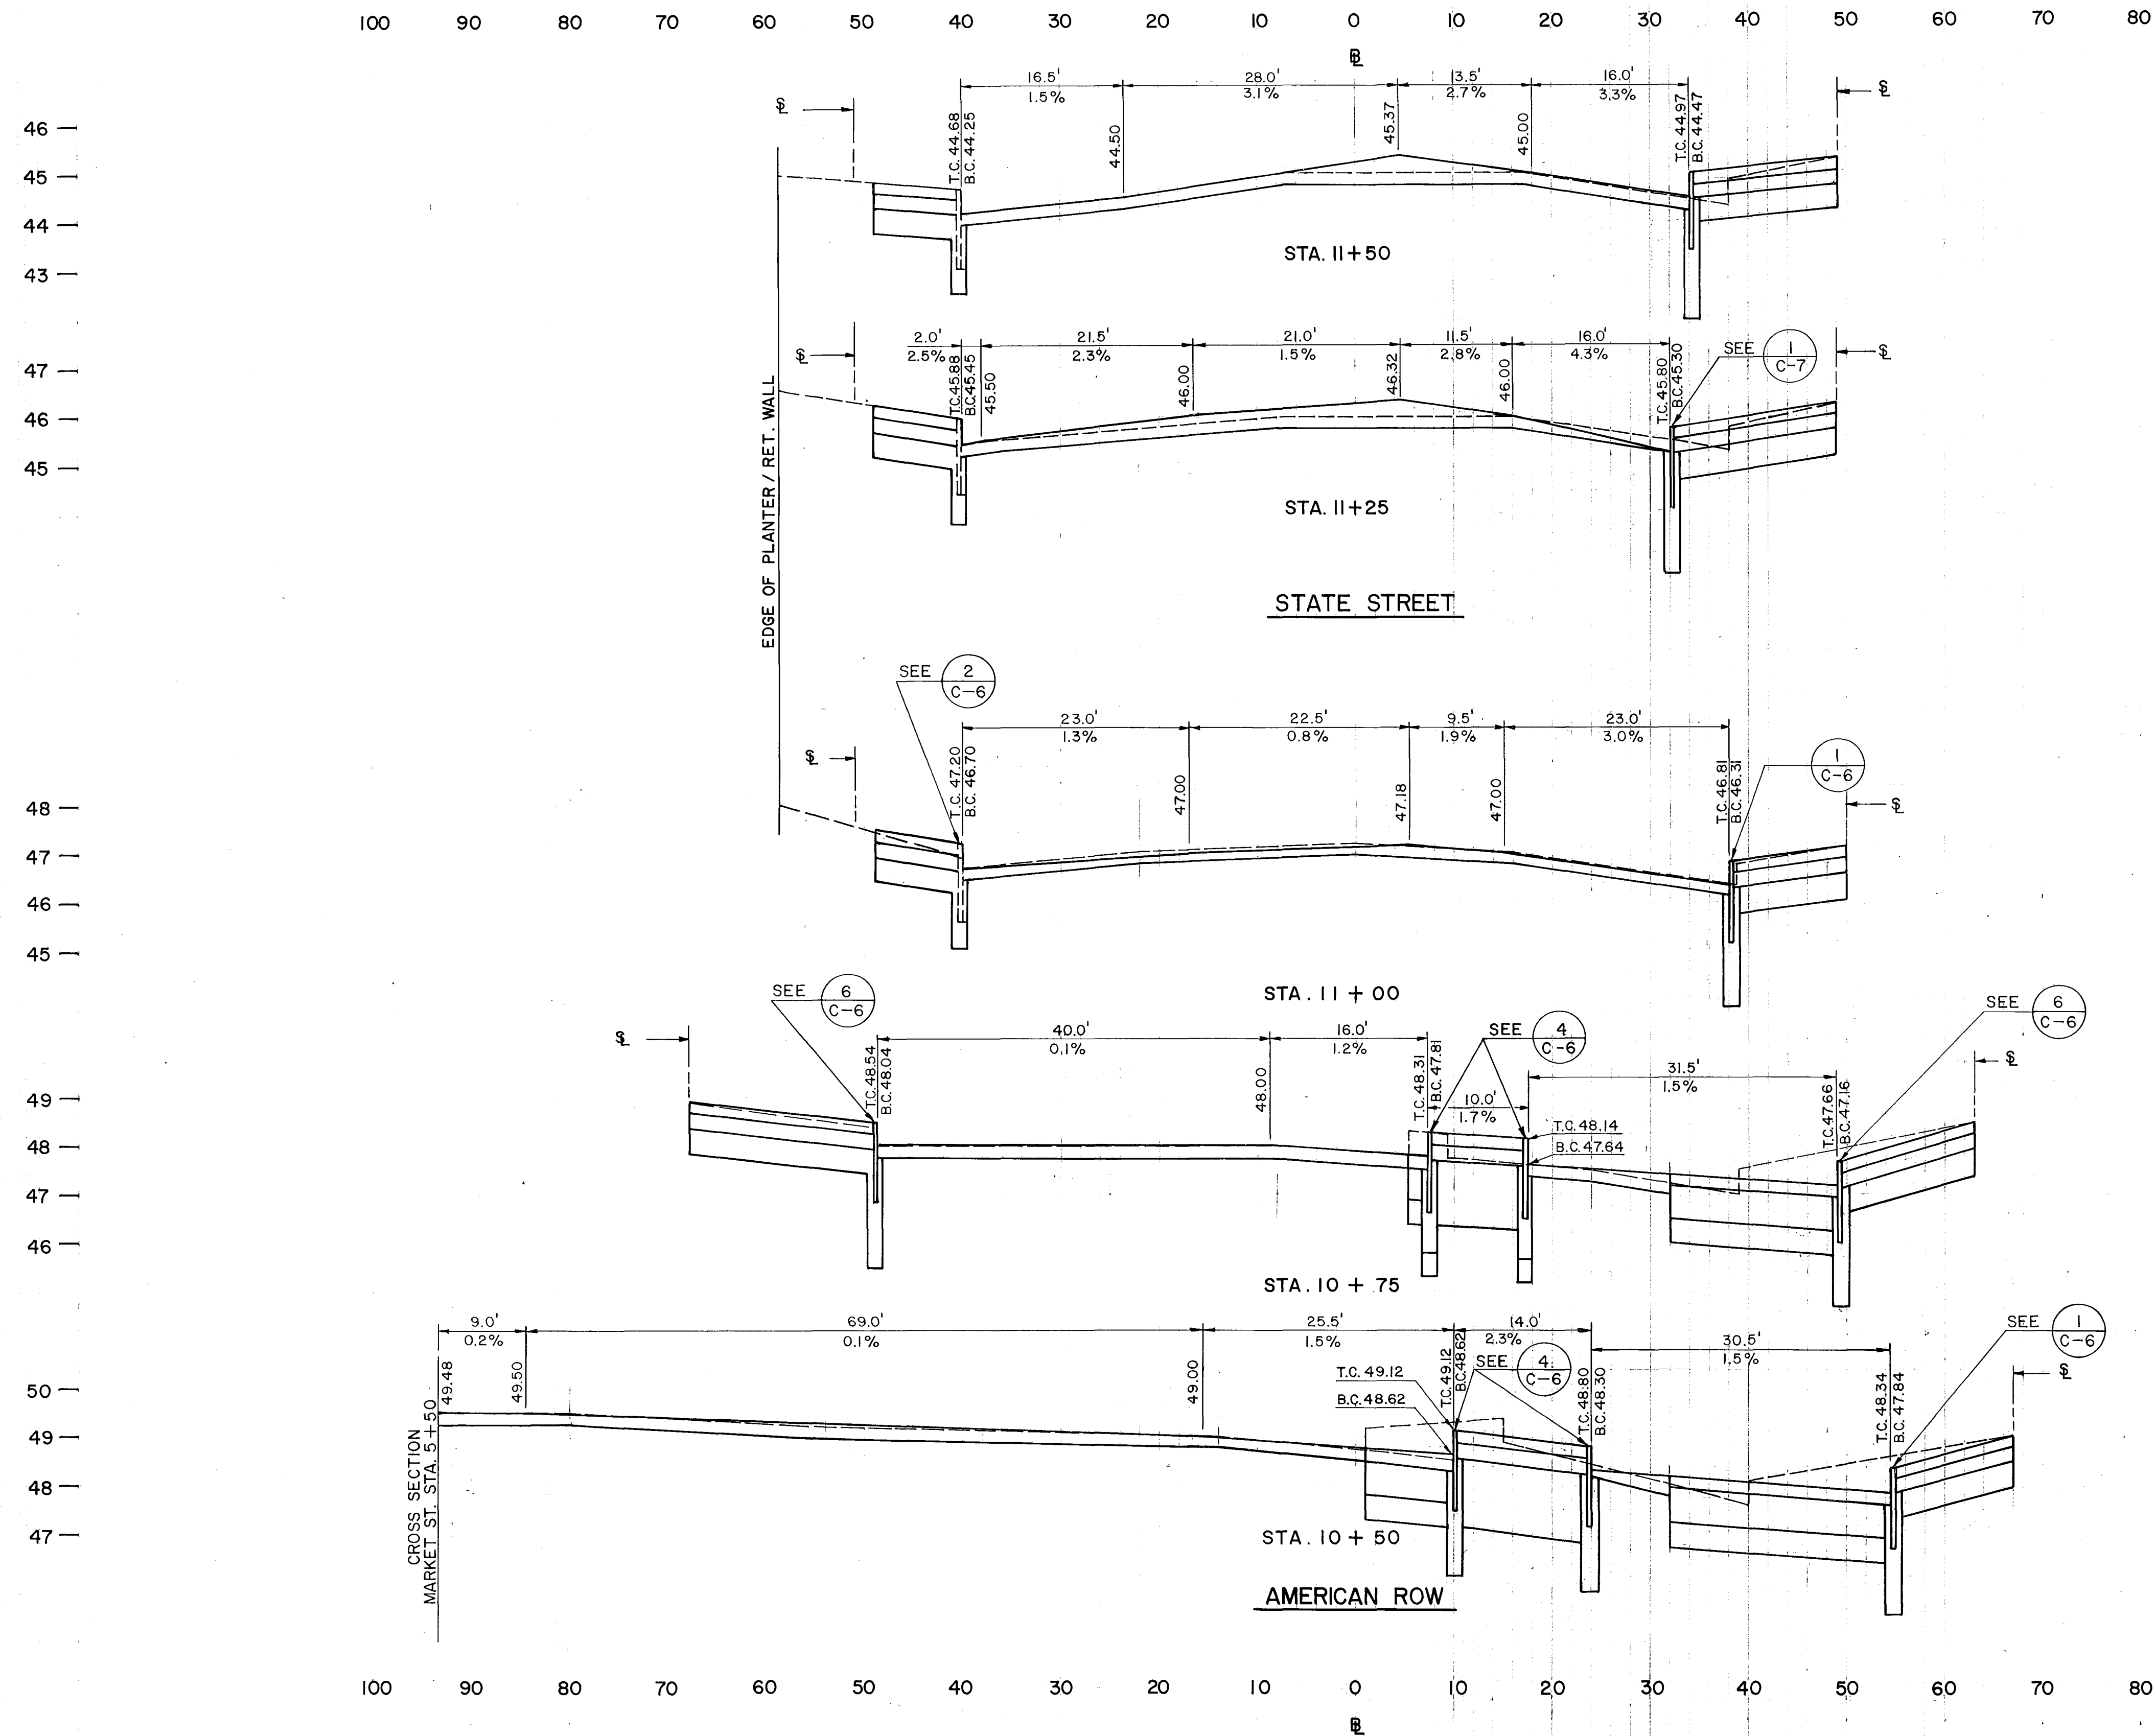

CITY OF HARTFORD, CONNECTICUT DEPARTMENT OF PUBLIC WORKS TRANSPORTATION SERVICES BUREAU		
HNTB HOWARD NEEDLES TAMMEN BERGENDOFF Architects/Engineers/Planners	Pat Loheed, Landscape Architect L-C Associates, Inc.—Surveyor	
HARTFORD PEDESTRIAN TRANSIT PROJECT STATE STREET AND AMERICAN ROW CROSS SECTIONS STA. 10+50 TO STA. 11+00 AND STA. 11+25 TO STA. 11+50		
DESIGN R.S.O. DRAWN Y.S. CHECKED J.F.M.	SCALE HORZ : 1"= 10' VERT : 1"= 2'	DAY BOOK NO.
REVISION	MADE BY	CHECKED BY
DATE : 9-8-89		SHEET NO. C-25

602/21