
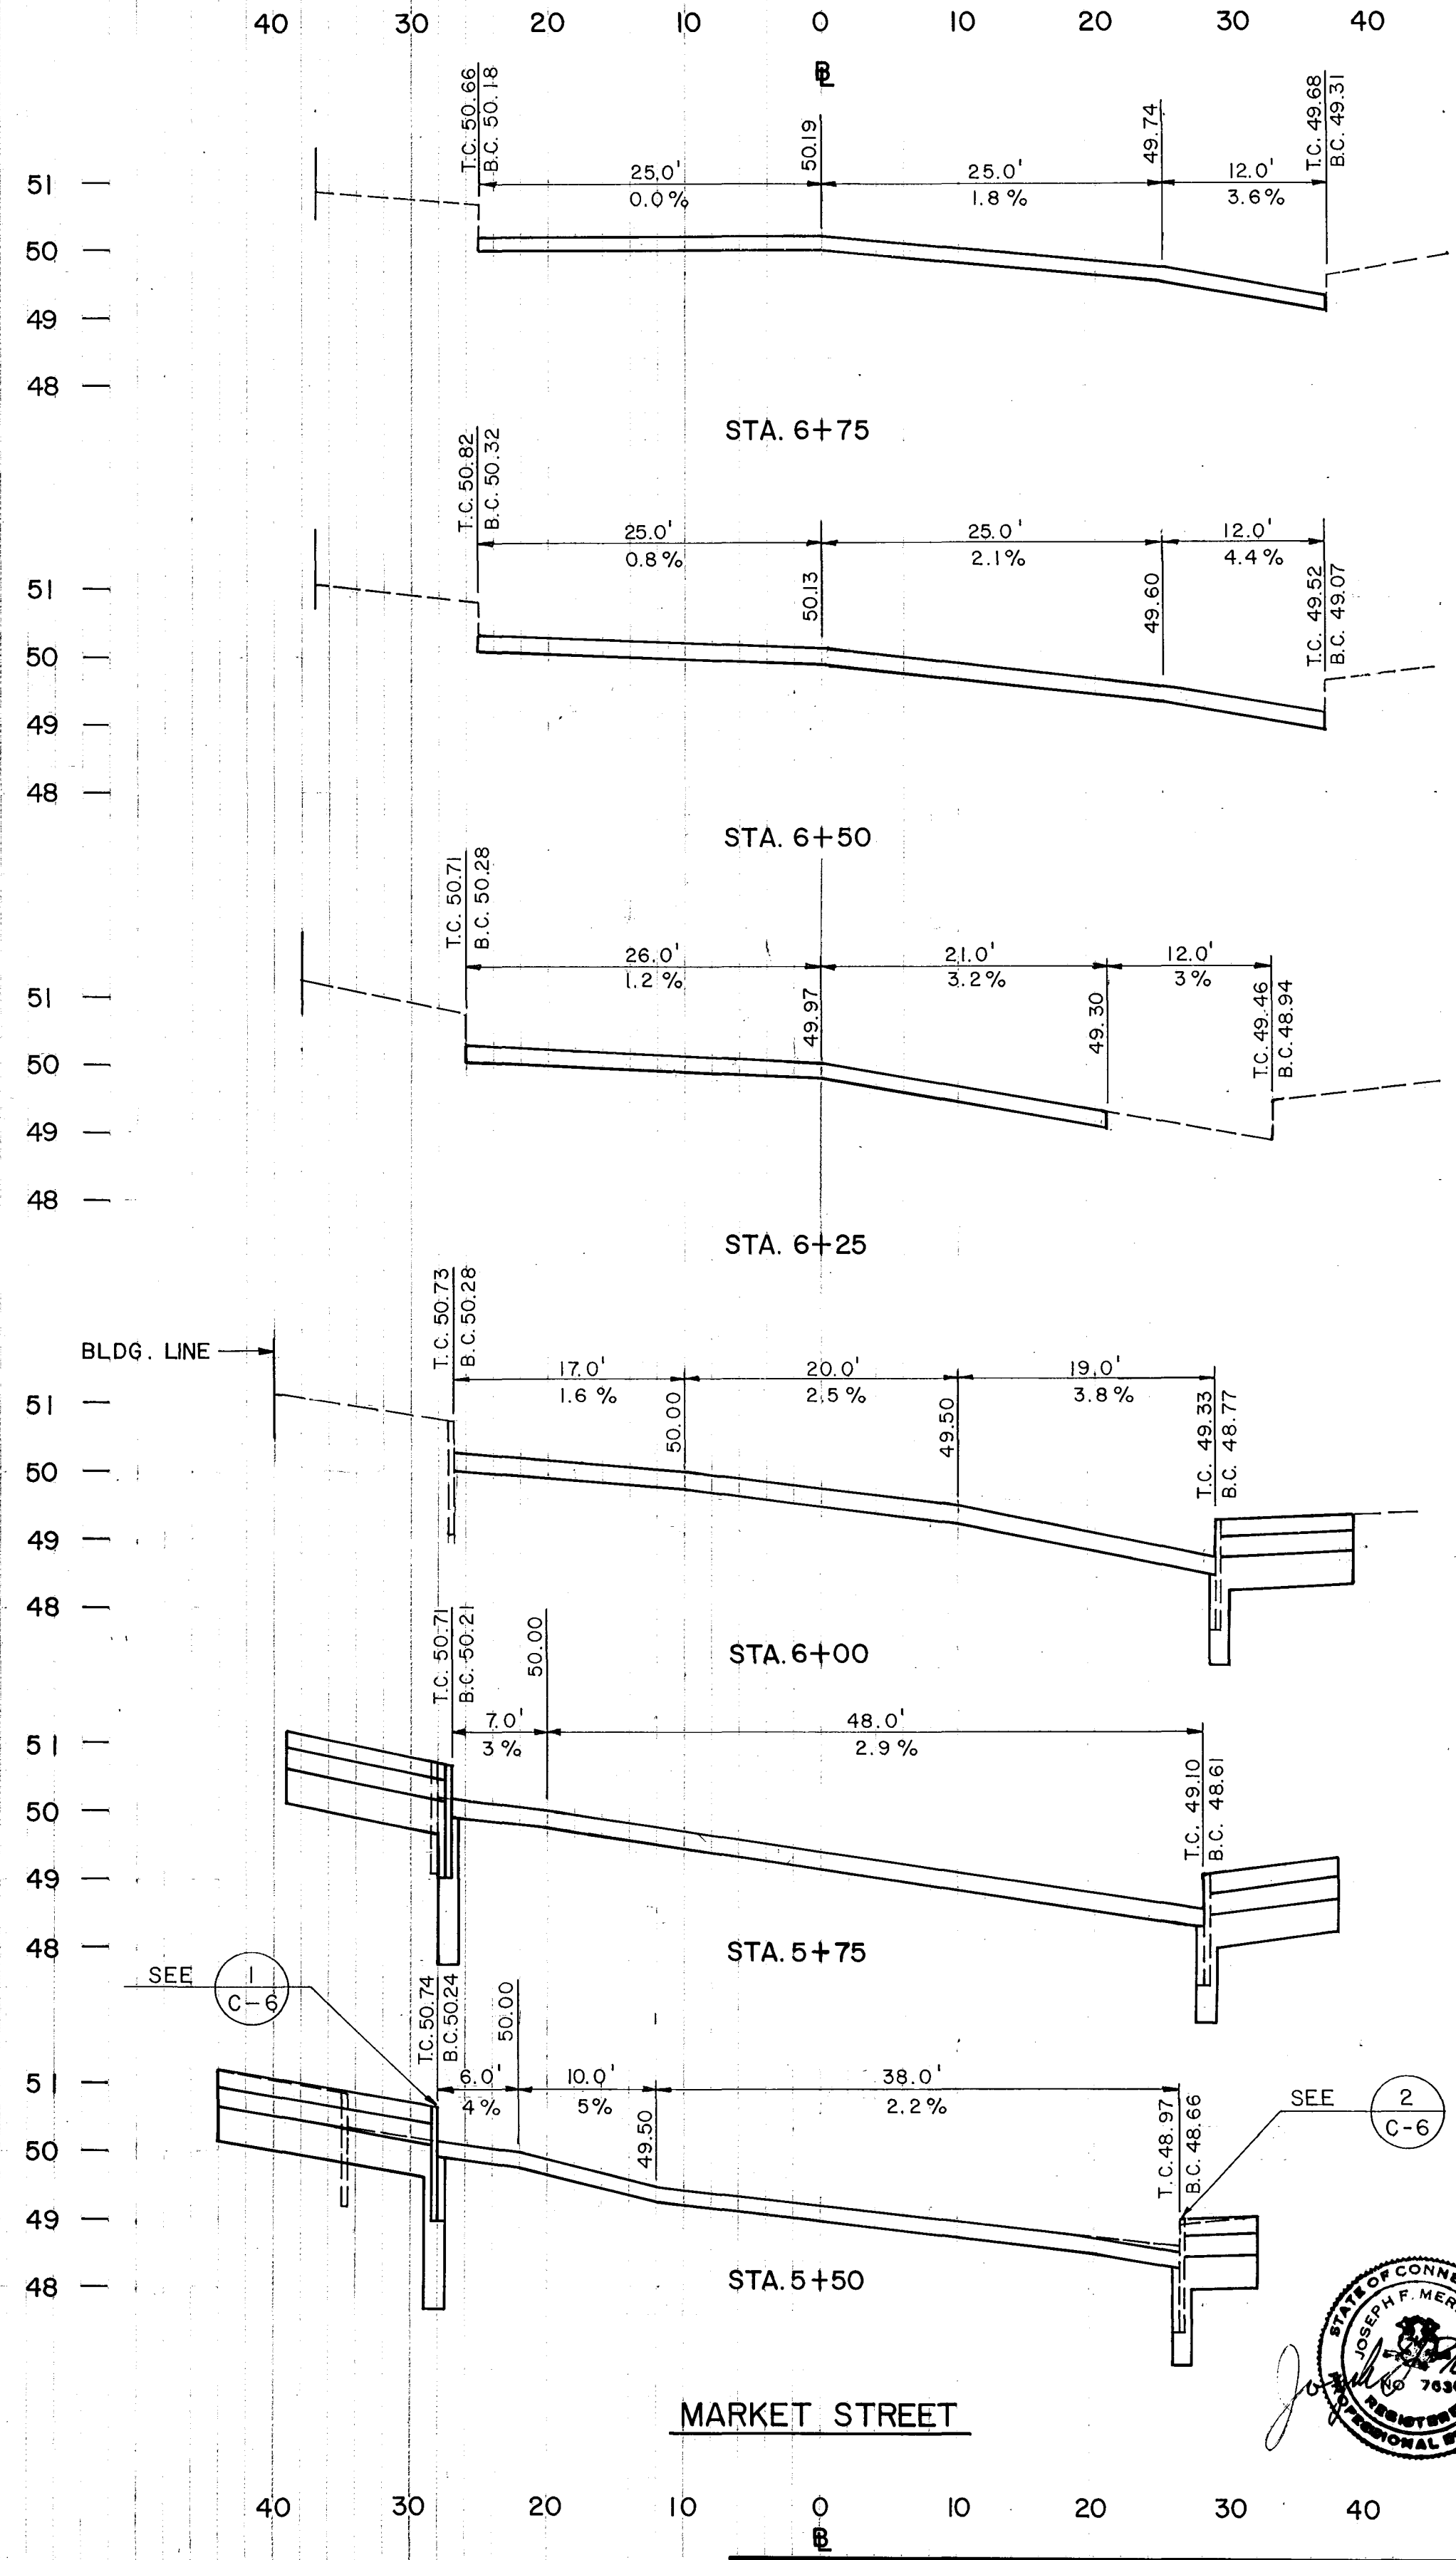


CROSS SECTION

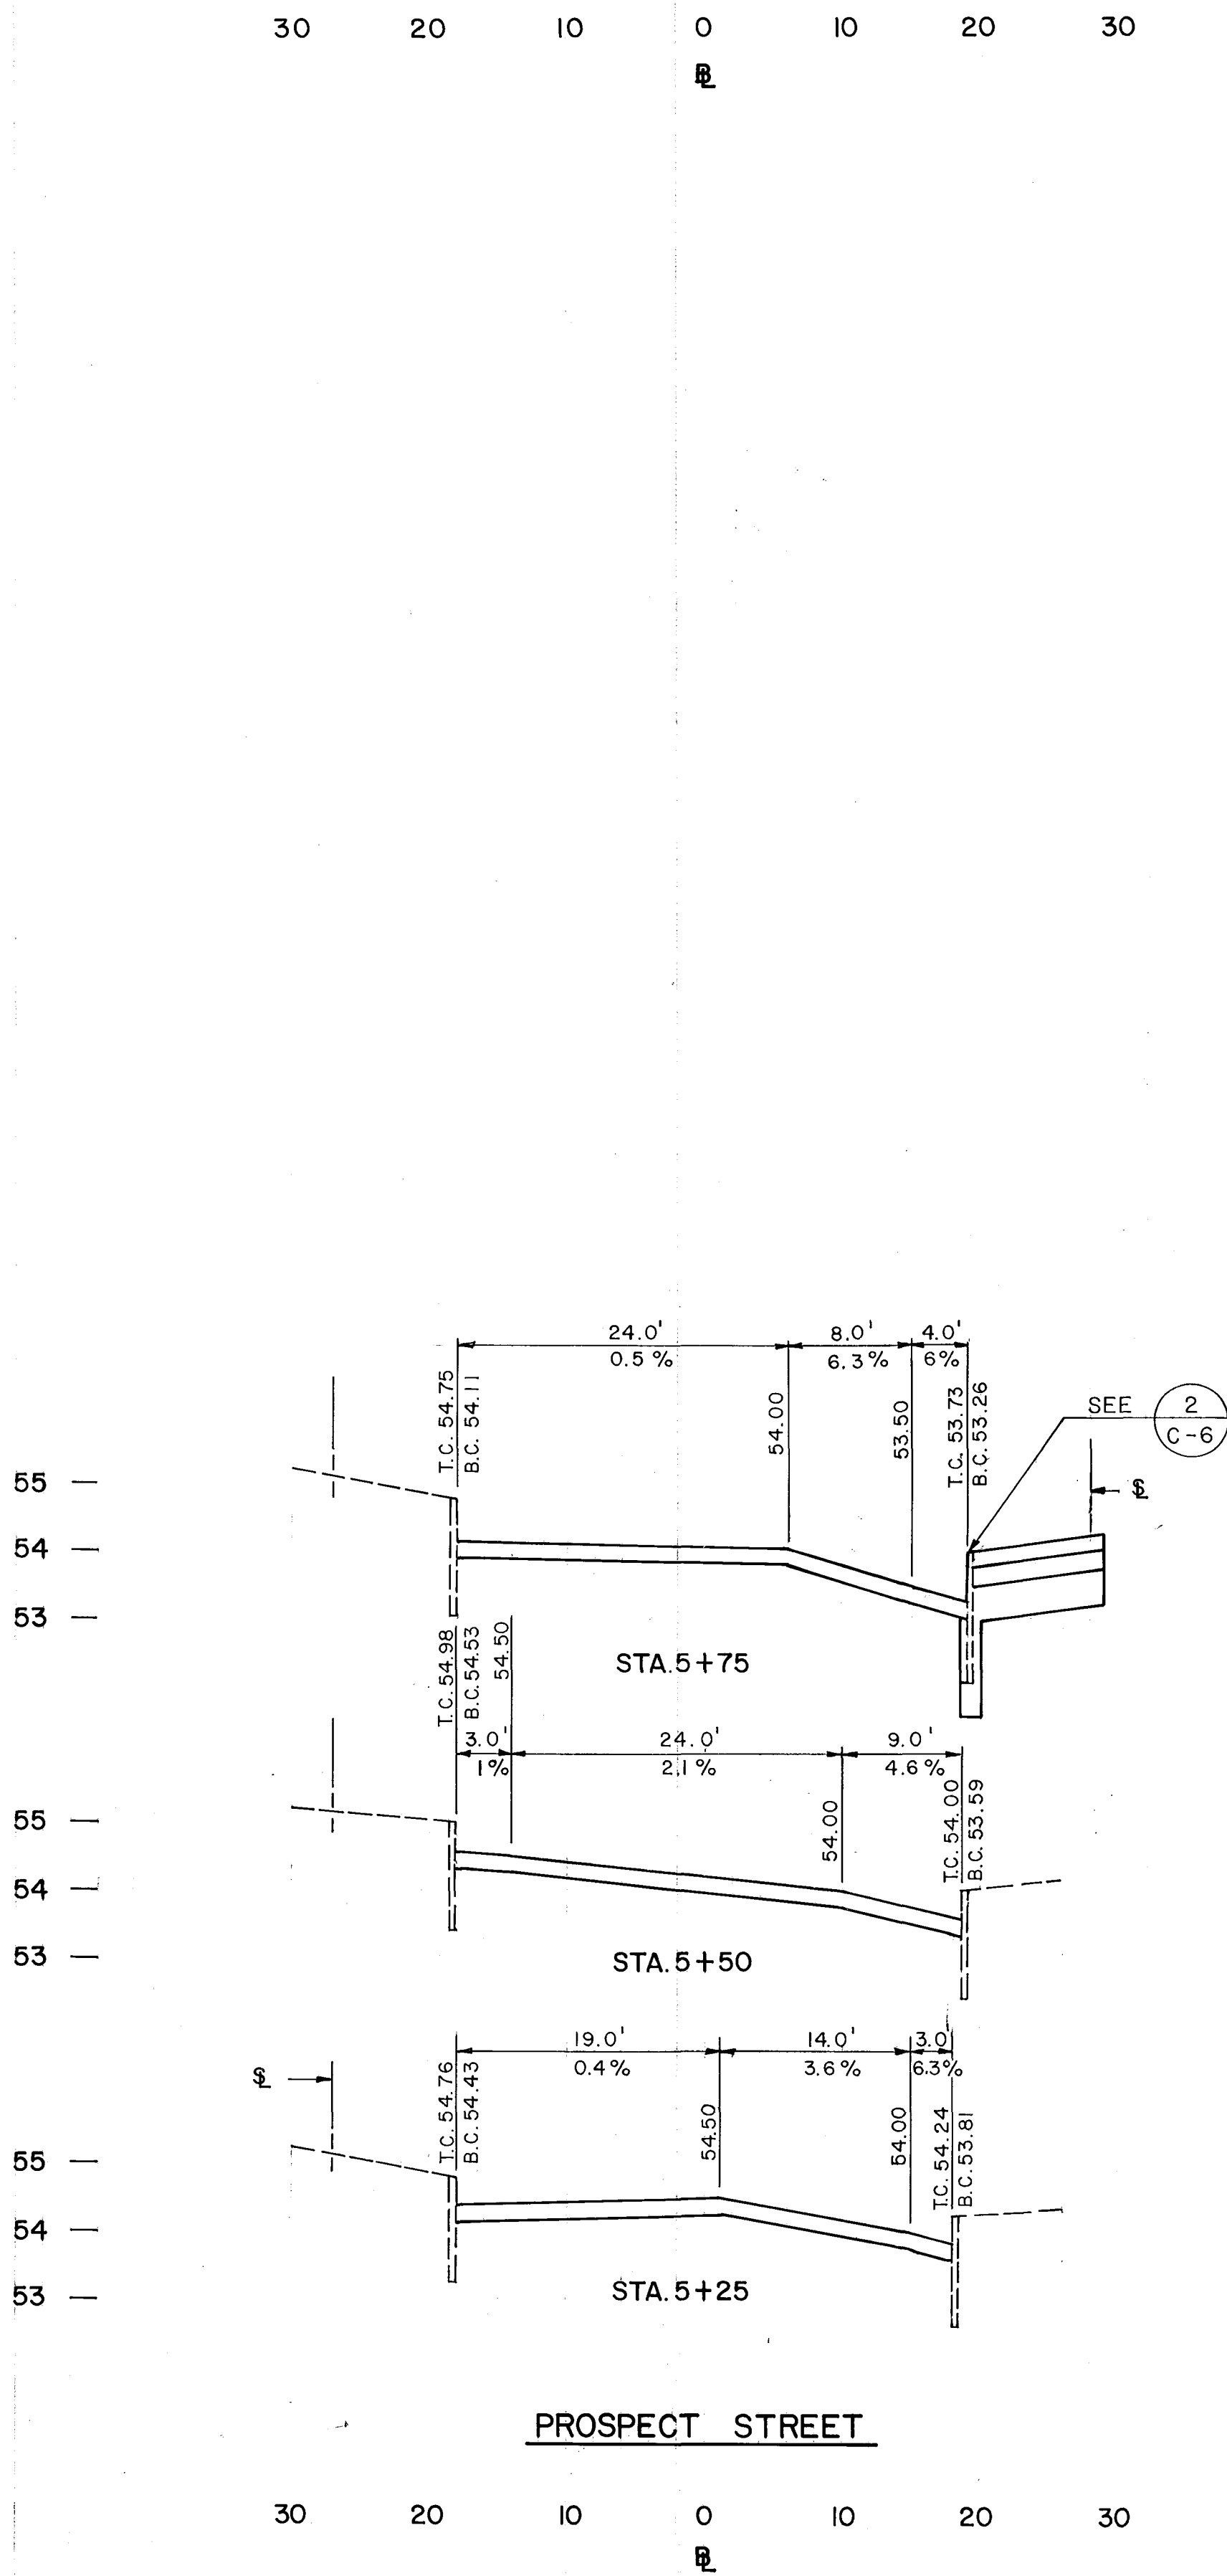

CITY OF HARTFORD, CONNECTICUT DEPARTMENT OF PUBLIC WORKS TRANSPORTATION SERVICES BUREAU			
HNTB		Pat Loheed, Landscape Architect	
HOWARD NEEDLES TAMMEN BERGENDOFF Architects/Engineers/Planners		L-C Associates, Inc. - Surveyor	
HARTFORD PEDESTRIAN TRANSIT PROJECT PROSPECT STREET AND MARKET STREET CROSS SECTIONS STA. 5+25 TO STA. 5+75 AND STA. 5+50 TO STA. 6+75			
DESIGN	R.S.O.	SCALE:	DAY BOOK NO.
DRAWN	P.E.C.	HORZ: 1"=10'	
CHECKED	J.F.M.	VERT: 1"=2'	
DATE:	9-8-89	SHEET NO. C-26	