


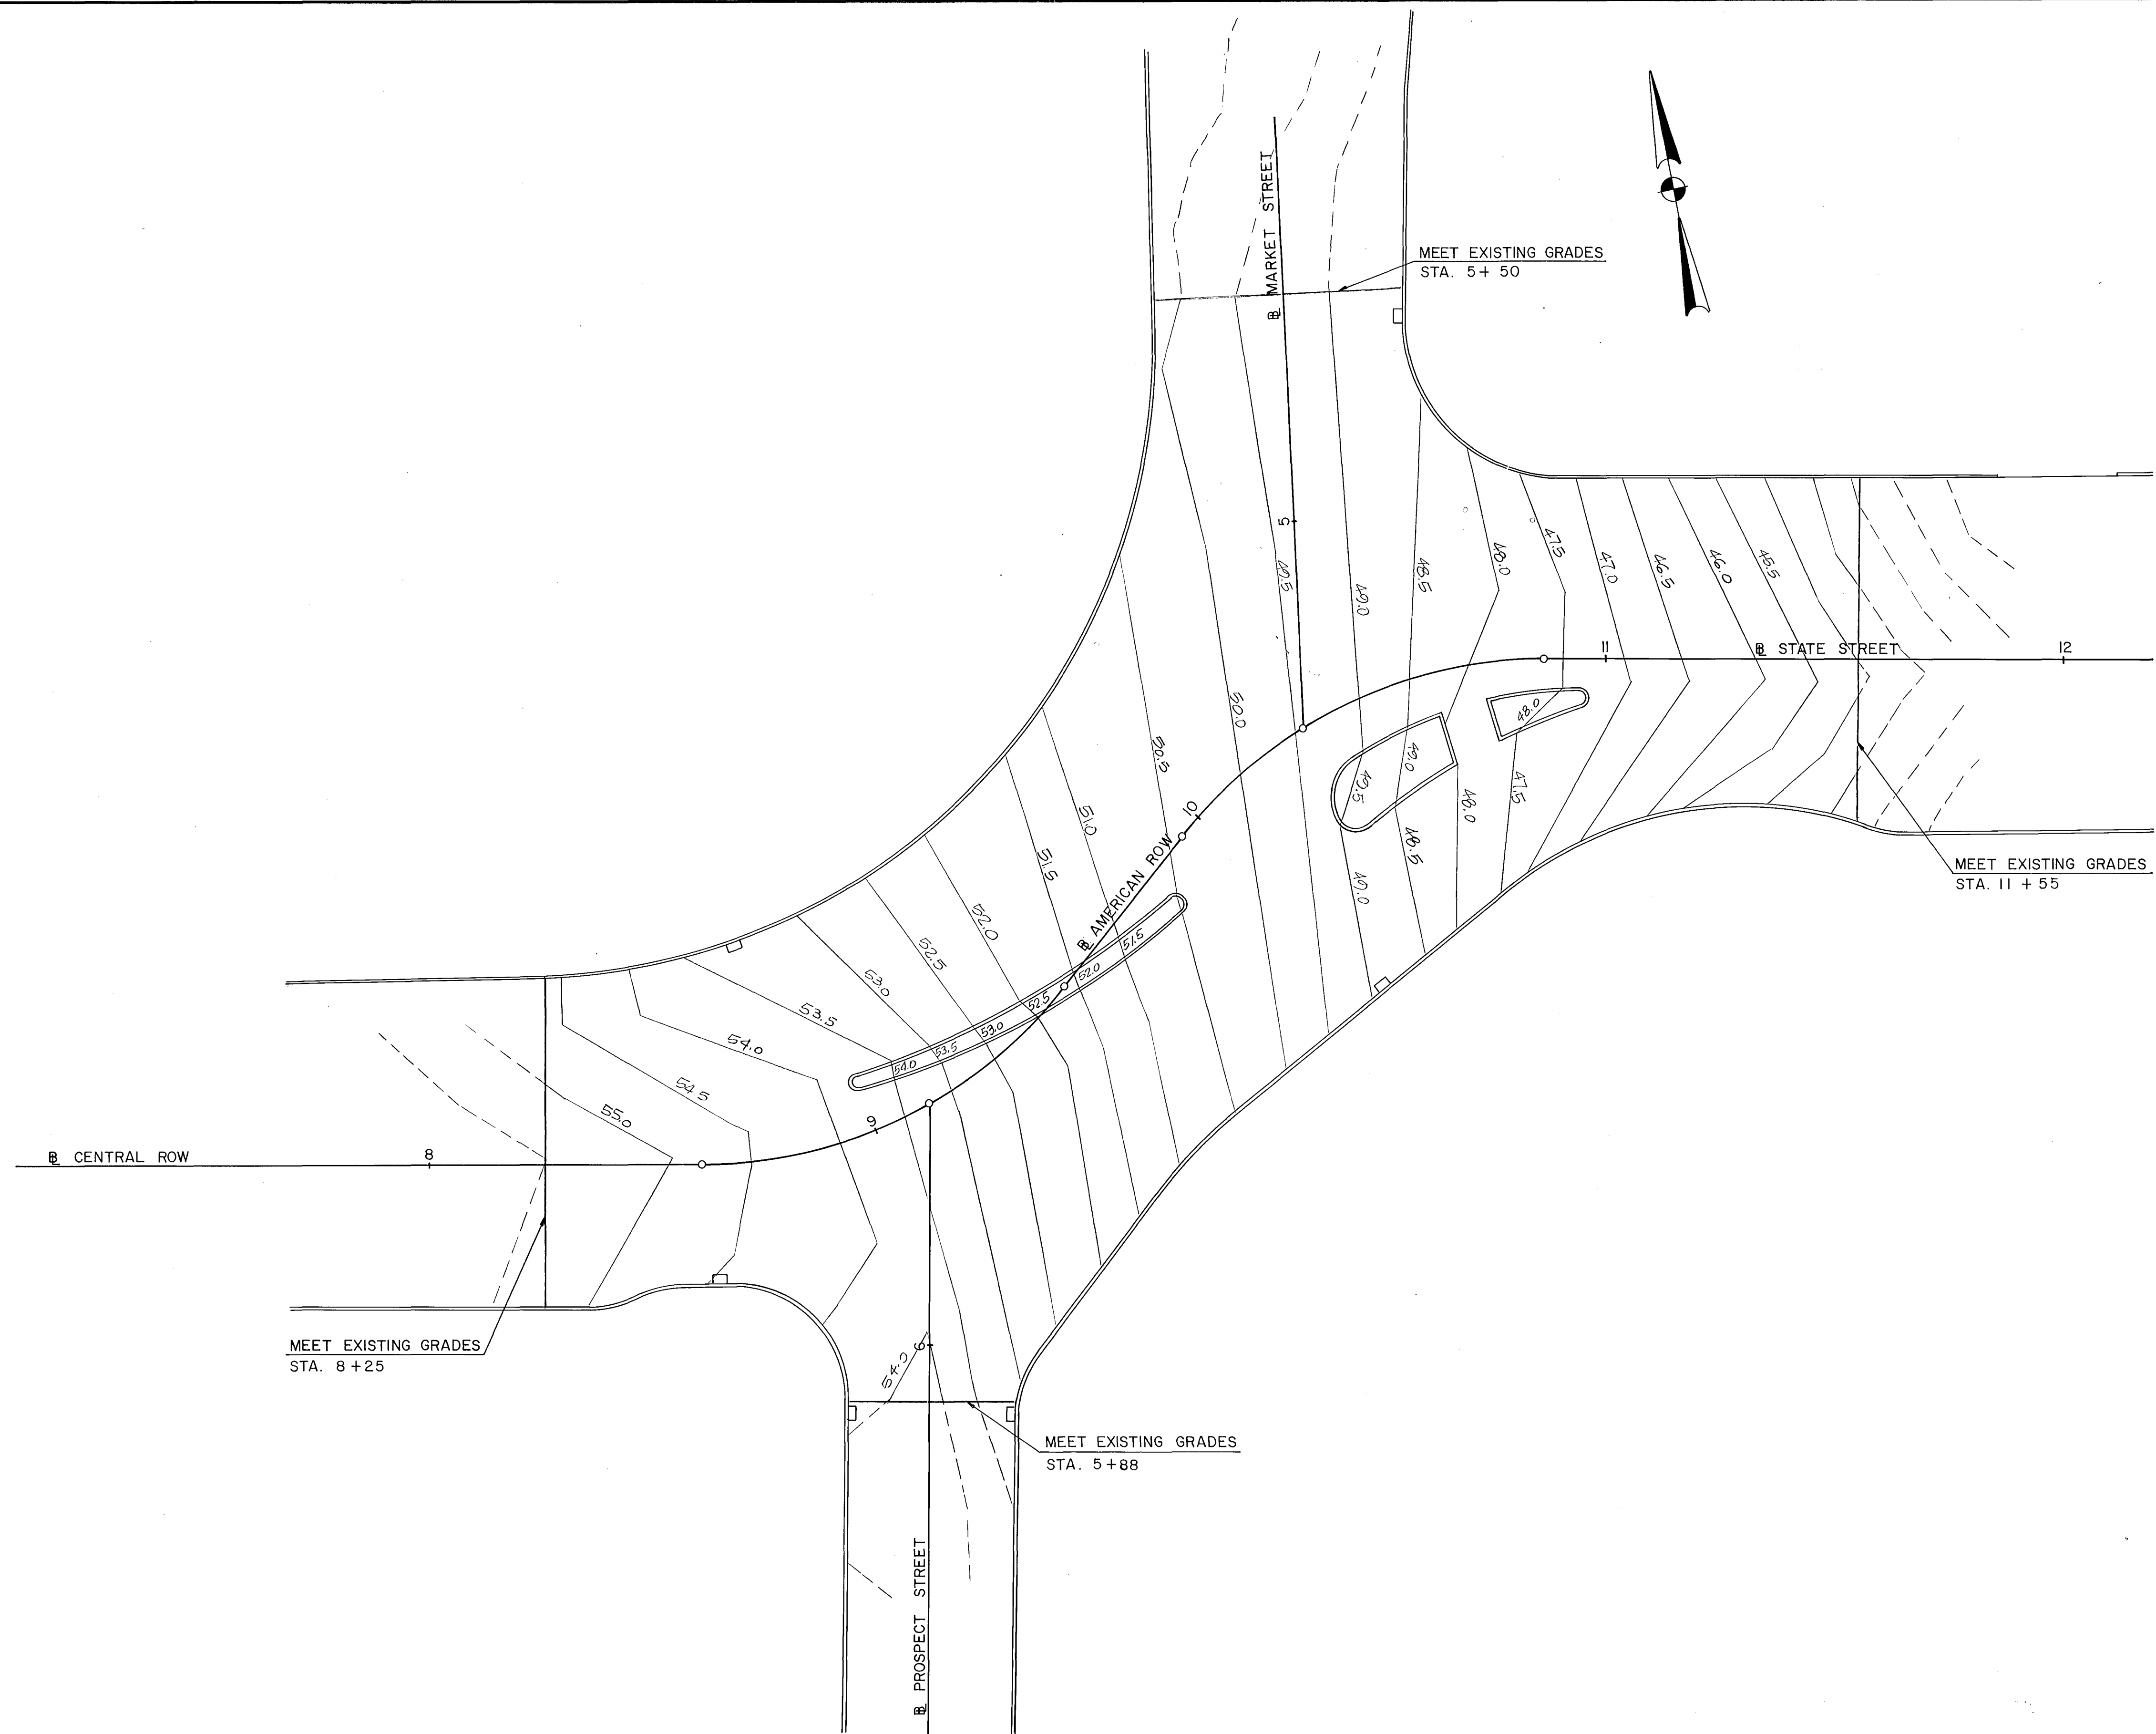

CITY OF HARTFORD, CONNECTICUT DEPARTMENT OF PUBLIC WORKS TRANSPORTATION SERVICES BUREAU			
HNTB HOWARD NEEDLES TAMMEN & BERGENOFF Architects / Engineers / Planners		Pat Loheed, Landscape Architect L-C Associates, Inc. - Surveyor	
HARTFORD PEDESTRIAN TRANSIT PROJECT CONTOUR PLAN AMERICAN ROW			
DESIGN <u>R.S.O.</u>	SCALE: <u>1" = 20'</u>	DAY BOOK NO.	
DRAWN <u>S.C.</u>			
CHECKED <u>J.F.M.</u>			
DATE: <u>9-8-89</u>	SHEET NO. <u>C-27</u>		

REVISION	MADE BY	CHECKED BY	DESCRIPTION