
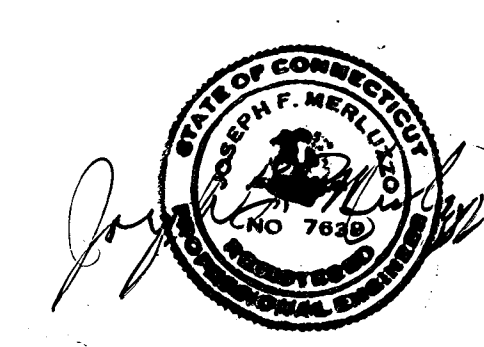


NOTE FOR DETAILS SHOWING EXISTING CONDITIONS SEE SHEET C-7, C-8.
VAULT LOCATIONS UNDER SIDEWALKS NEED TO BE FIELD VERIFIED & CROSS-REFERENCED W/6-85 VAULT REPORT.
FOR CURB DETAILS SEE CIVIC PLANS.

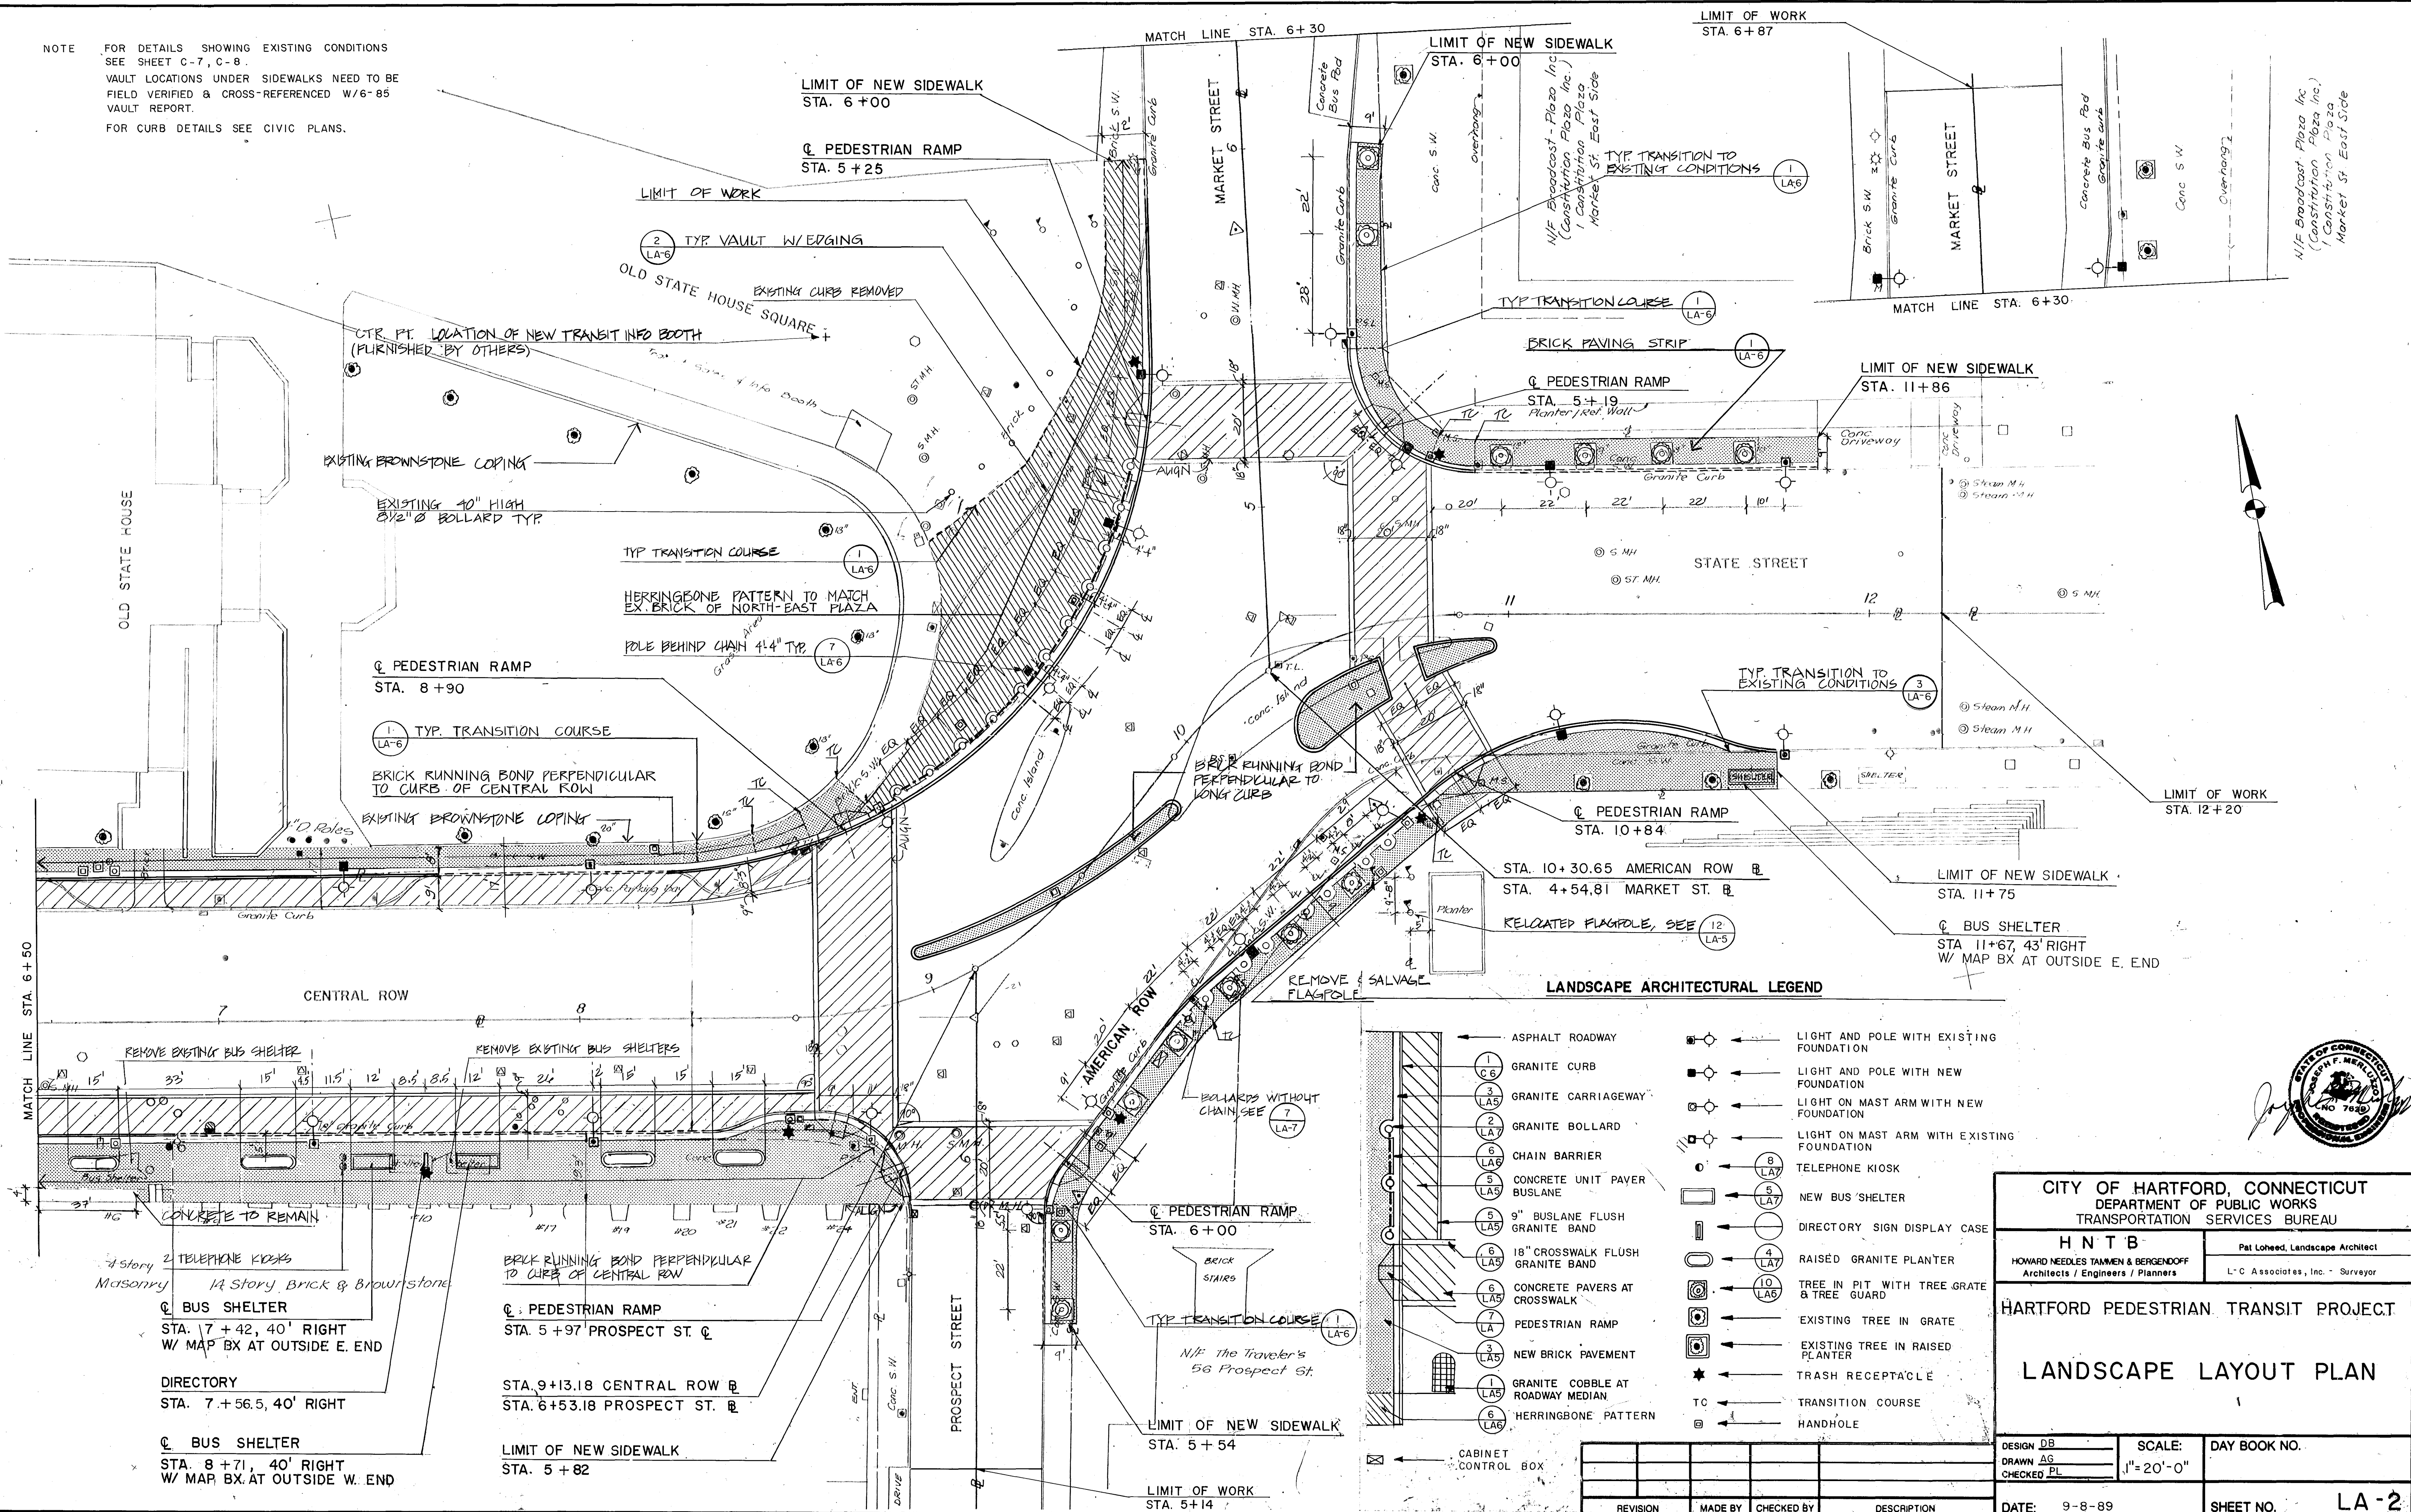

CITY OF HARTFORD, CONNECTICUT
DEPARTMENT OF PUBLIC WORKS
TRANSPORTATION SERVICES BUREAU

HNTB
HOWARD NEEDLES TAMMEN & BERGENDOFF
Architects / Engineers / Planners

Pal Loheed, Landscape Architect
L.C. Associates, Inc., Surveyor

HARTFORD PEDESTRIAN TRANSIT PROJECT

LANDSCAPE LAYOUT PLAN

1