


PLANT LIST

BOTANICAL NAME / COMMON NAME	#	SIZE	ROOT	COMMENTS
TILLIA CORDATA 'GREENSPIRE' / GREENSPIRE LITTLE LEAF LINDEN	7	4"5" CAL	B&B	IN CONTRACT
COTONEASTER LOWPAST 'TOPGRAFTED STANDARD' / LOWPAST COTONEASTER	6	2 1/2'-3' HT.	CONTAINER	IN CONTRACT
TAXUS 'GREEN WAVE' / GREEN WAVE YEW	20	18"-24"	B&B	IN CONTRACT
TILLIA CORDATA 'GREENSPIRE' / GREENSPIRE LITTLE LEAF LINDEN	10	4"5" CAL	B&B	NOT IN CONTRACT

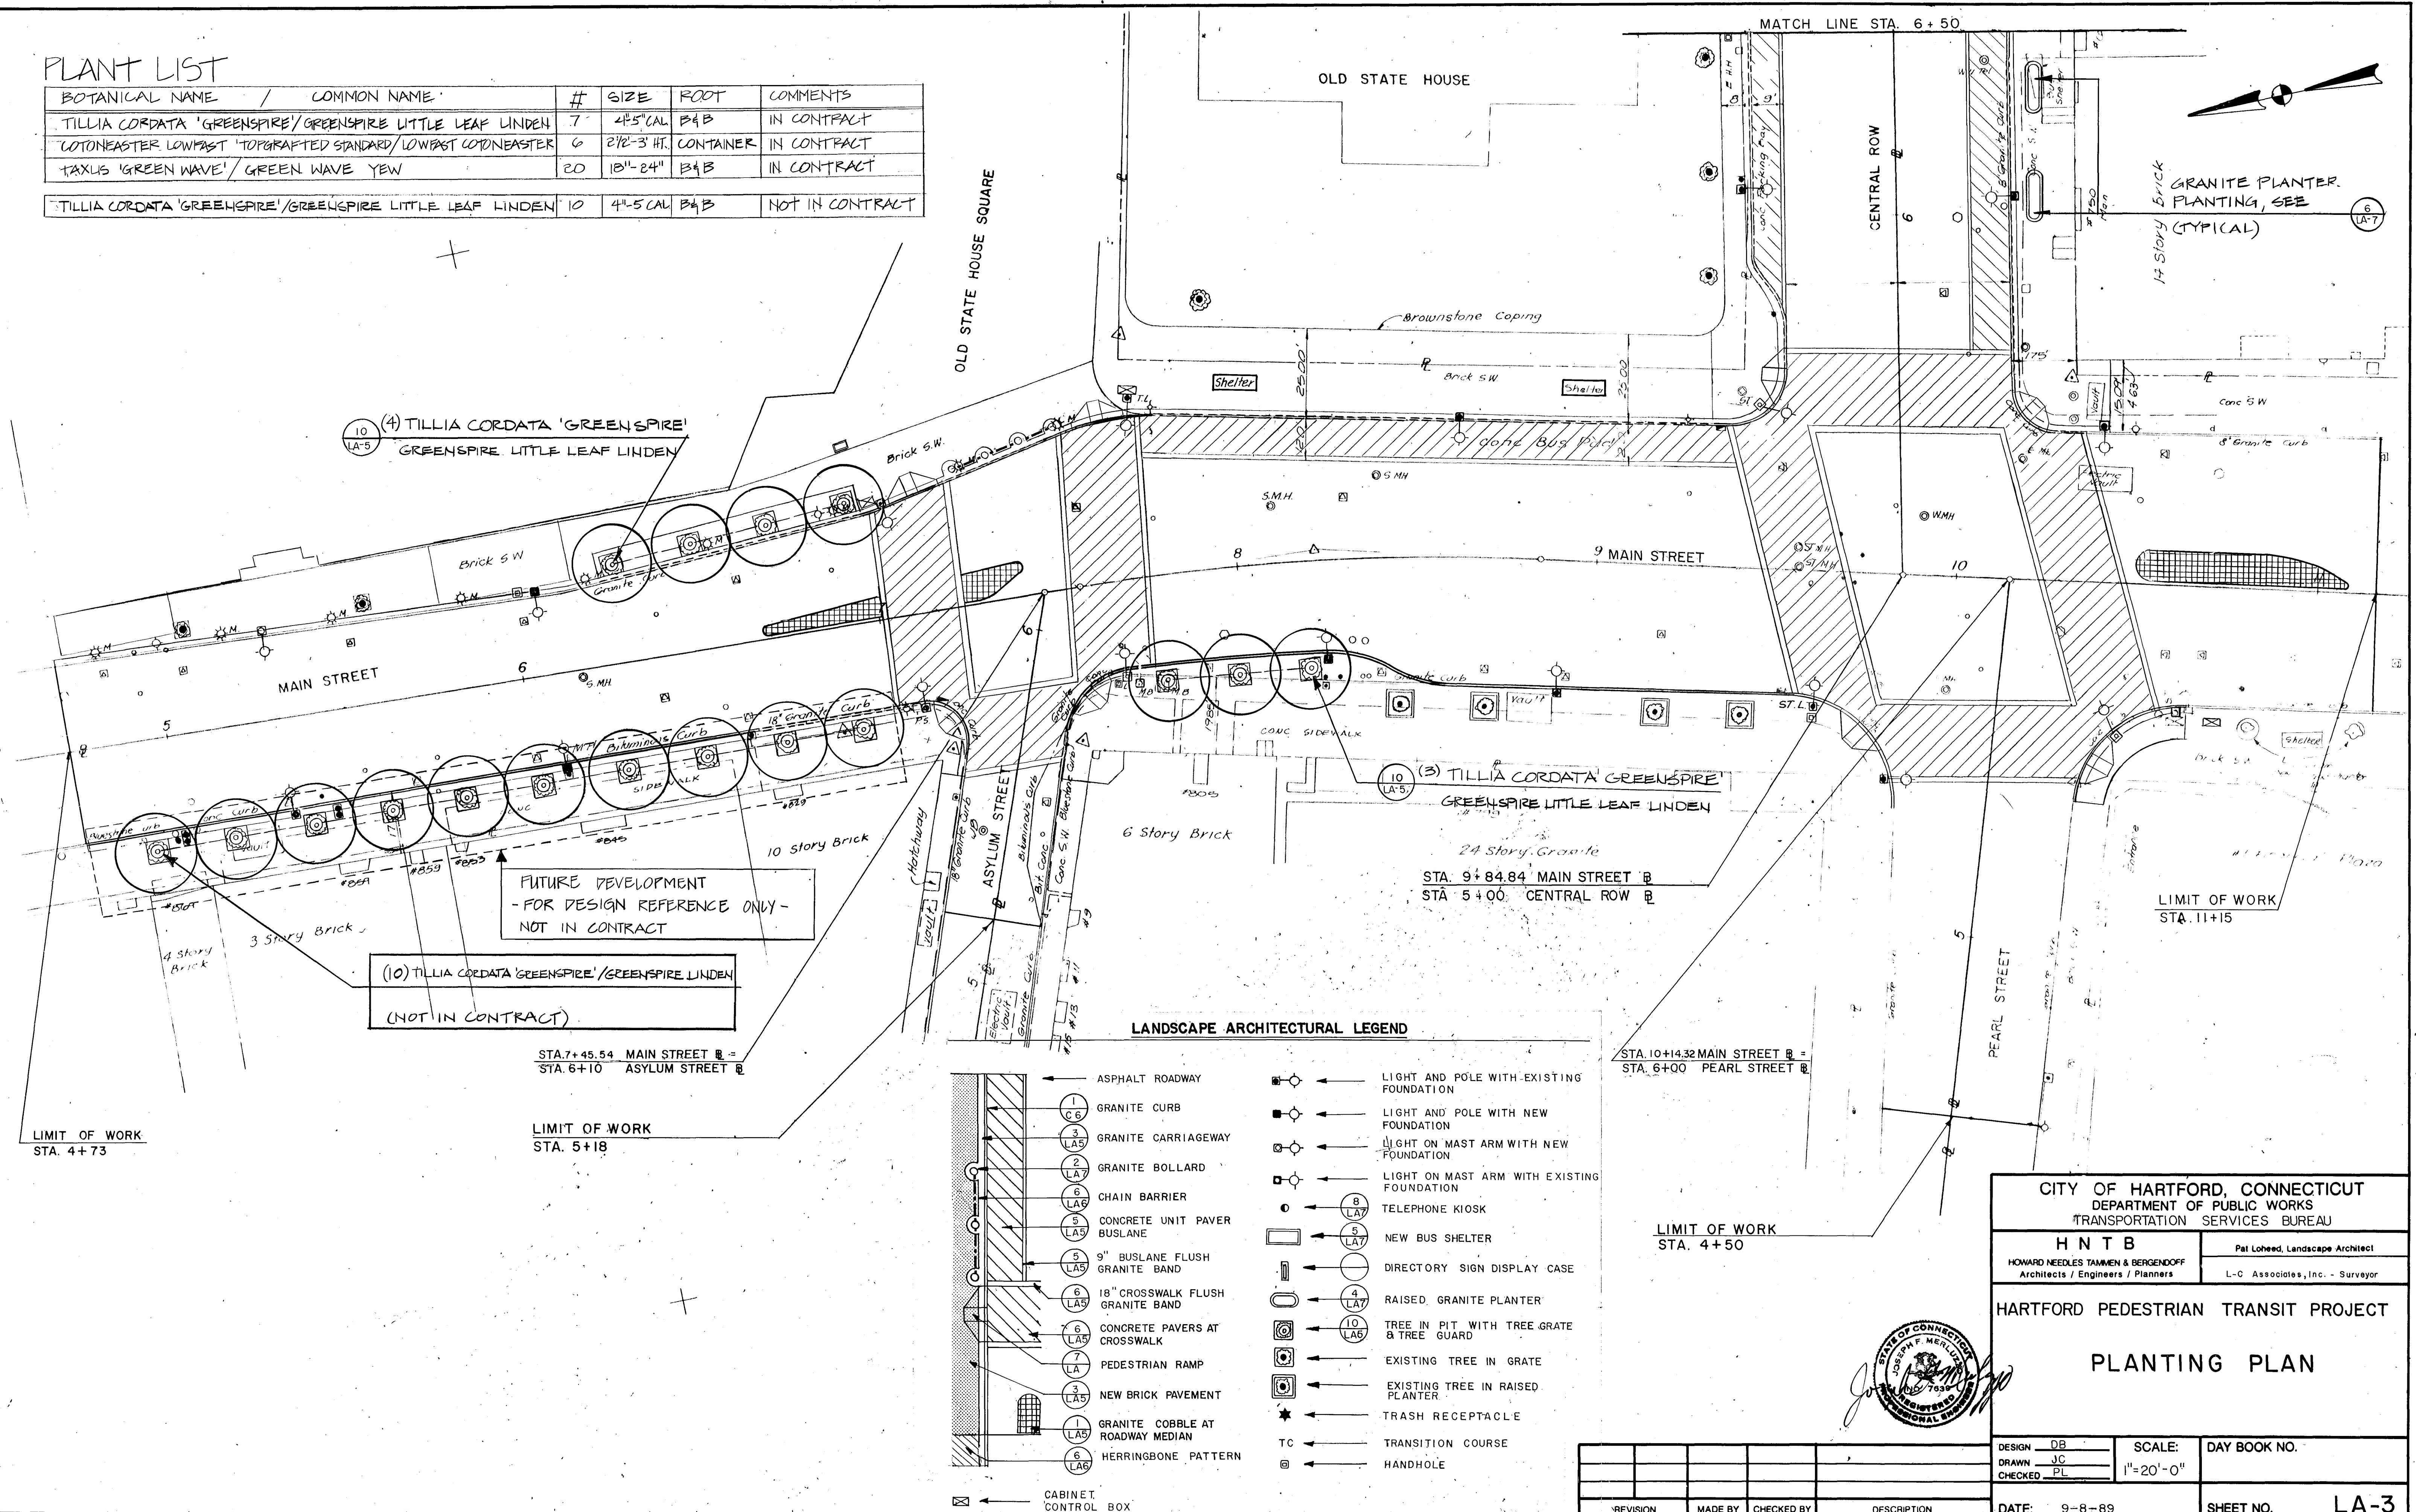

LANDSCAPE ARCHITECTURAL LEGEND

ASPHALT ROADWAY

1 C6 GRANITE CURB

3 LA5 GRANITE CARRIAGEWAY

2 LA GRANITE BOLLARD

6 LA6 CHAIN BARRIER

5 LA5 CONCRETE UNIT PAVEMENT BUSLANE

5 LA5 9" BUSLANE FLUSH GRANITE BAND

6 LA5 18" CROSSWALK FLUSH GRANITE BAND

6 LA5 CONCRETE PAVERS AT CROSSWALK

7 LA PEDESTRIAN RAMP

3 LA5 NEW BRICK PAVEMENT

1 LA5 GRANITE COBBLE AT ROADWAY MEDIAN

6 LA6 HERRINGBONE PATTERN

CABINET CONTROL BOX

LIGHT AND POLE WITH EXISTING FOUNDATION

LIGHT AND POLE WITH NEW FOUNDATION

LIGHT ON MAST ARM WITH NEW FOUNDATION

LIGHT ON MAST ARM WITH EXISTING FOUNDATION

TELEPHONE KIOSK

NEW BUS SHELTER

DIRECTORY SIGN DISPLAY CASE

RAISED GRANITE PLANTER

TREE IN PIT WITH TREE GATE & TREE GUARD

EXISTING TREE IN GRATE

EXISTING TREE IN RAISED PLANTER

TRASH RECEPTACLE

TRANSITION COURSE

HANDHOLE

CITY OF HARTFORD, CONNECTICUT DEPARTMENT OF PUBLIC WORKS TRANSPORTATION SERVICES BUREAU	
HNTB HOWARD NEEDLES TAMMEN & BERGENOFF Architects / Engineers / Planners	Pat Loehd, Landscape Architect L-Q Associates, Inc. - Surveyor
HARTFORD PEDESTRIAN TRANSIT PROJECT	
PLANTING PLAN	
DESIGN DB DRAWN JC CHECKED PL	SCALE: 1"=20'-0"
DATE: 9-8-89	SHEET NO. LA-3