


PLANT LIST

BOTANICAL NAME / COMMON NAME	#	SIZE	ROOT	COMMENT
ACER PLATANOIDES 'EMERALD QUEEN' / EMERALD QUEEN NORWAY MAPLE	7	4" x 5" CAL.	B&B	IN CONTRACT
CORYNEASTER LOWFAST 'TOPGRAFTED STANDARD' / LOWFAST CORYNEASTER	12	2 1/2" - 3" HT.	CONTAINER	IN CONTRACT
TAXUS GREEN WAVE / 'GREEN WAVE' YEW	40	18" - 24"	B&B	IN CONTRACT
TILIA CORDATA 'GREENSPIRE' / GREENSPIRE LITTLE LEAF LINDEN	6	5" - 6" CAL.	B&B	IN CONTRACT

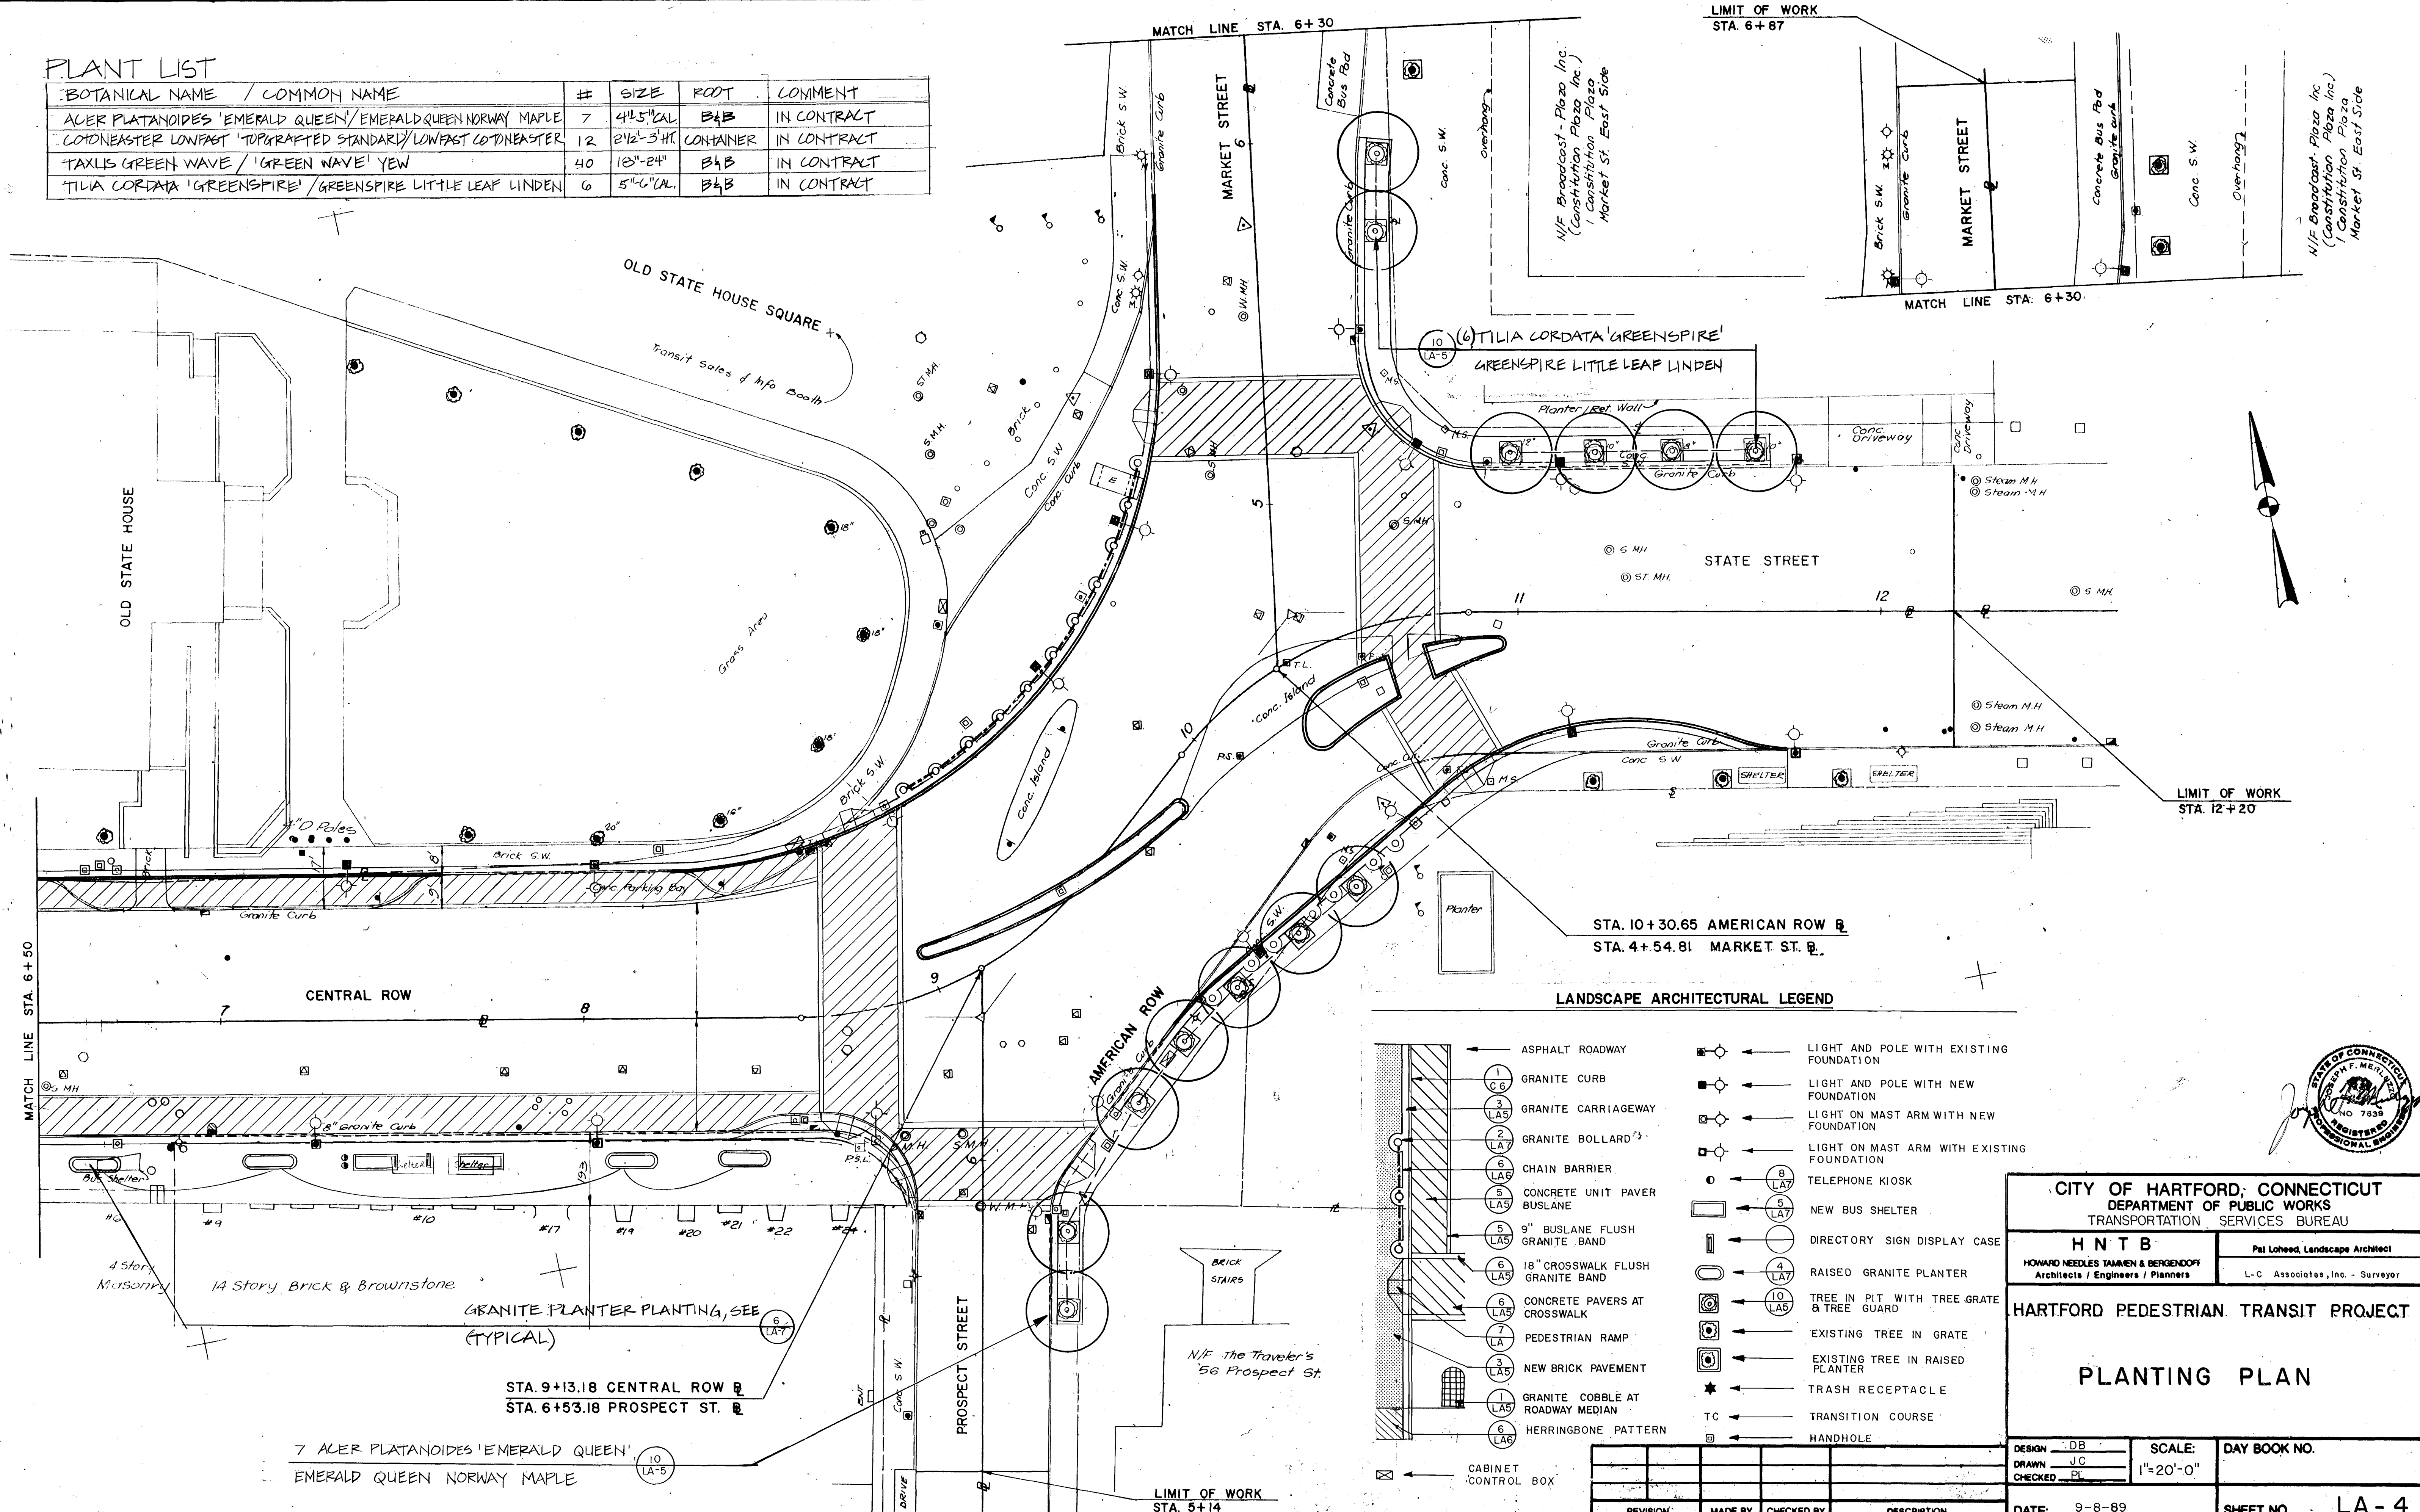

CITY OF HARTFORD, CONNECTICUT DEPARTMENT OF PUBLIC WORKS TRANSPORTATION SERVICES BUREAU	
HNTB HOWARD NEEDLES TAMMEN & BERGENDOFF Architects / Engineers / Planners	Pal Loheed, Landscape Architect L-C Associates, Inc. - Surveyor
HARTFORD PEDESTRIAN TRANSIT PROJECT	
PLANTING PLAN	
DESIGN: DB DRAWN: JC CHECKED: PL	SCALE: 1"=20'-0"
DATE: 9-8-89	SHEET NO. LA-4