



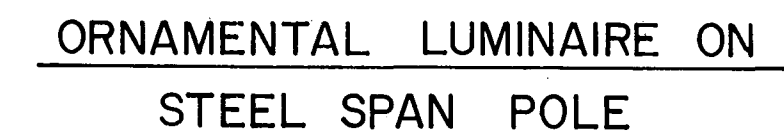

NOTE :

1. ALL REINFORCEMENT TO BE ASTM GRADE 60.
2. DIAMETER SHALL VARY ACCORDING TO THE POLE MANUFACTURER.
3. DETAILED SHOP DRAWINGS FOR ALL POLES, ARMS, BRACKETS, BASES, CAPS, ORNAMENTS AND LUMINAIRE ARMS SHALL BE SUBMITTED FOR APPROVAL BY THE ENGINEER AND SHALL INCLUDE ALL METHODS OF ASSEMBLY AND CONNECTIONS.

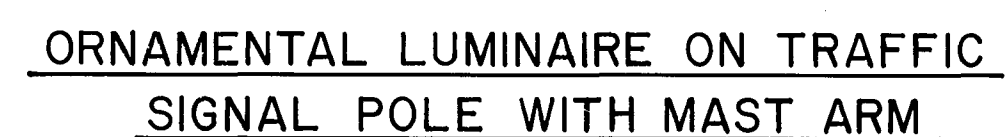

CITY OF HARTFORD, CONNECTICUT
DEPARTMENT OF PUBLIC WORKS
TRANSPORTATION SERVICES BUREAU


H N T B

HOWARD NEEDLES TAMMEN & BERGENOFF
Architects / Engineers / Planners

Pat Loheed, Landscape Architect

L-C Associates, Inc.-Surveyor

HARTFORD PEDESTRIAN TRANSIT PROJECT
TRAFFIC POLE FOUNDATIONS

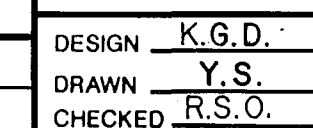

SCALE:
N.T.S.

DAY BOOK NO.

DATE: 9-8-89

SHEET NO. T-5

REVISION	MADE BY	CHECKED BY	DESCRIPTION	