



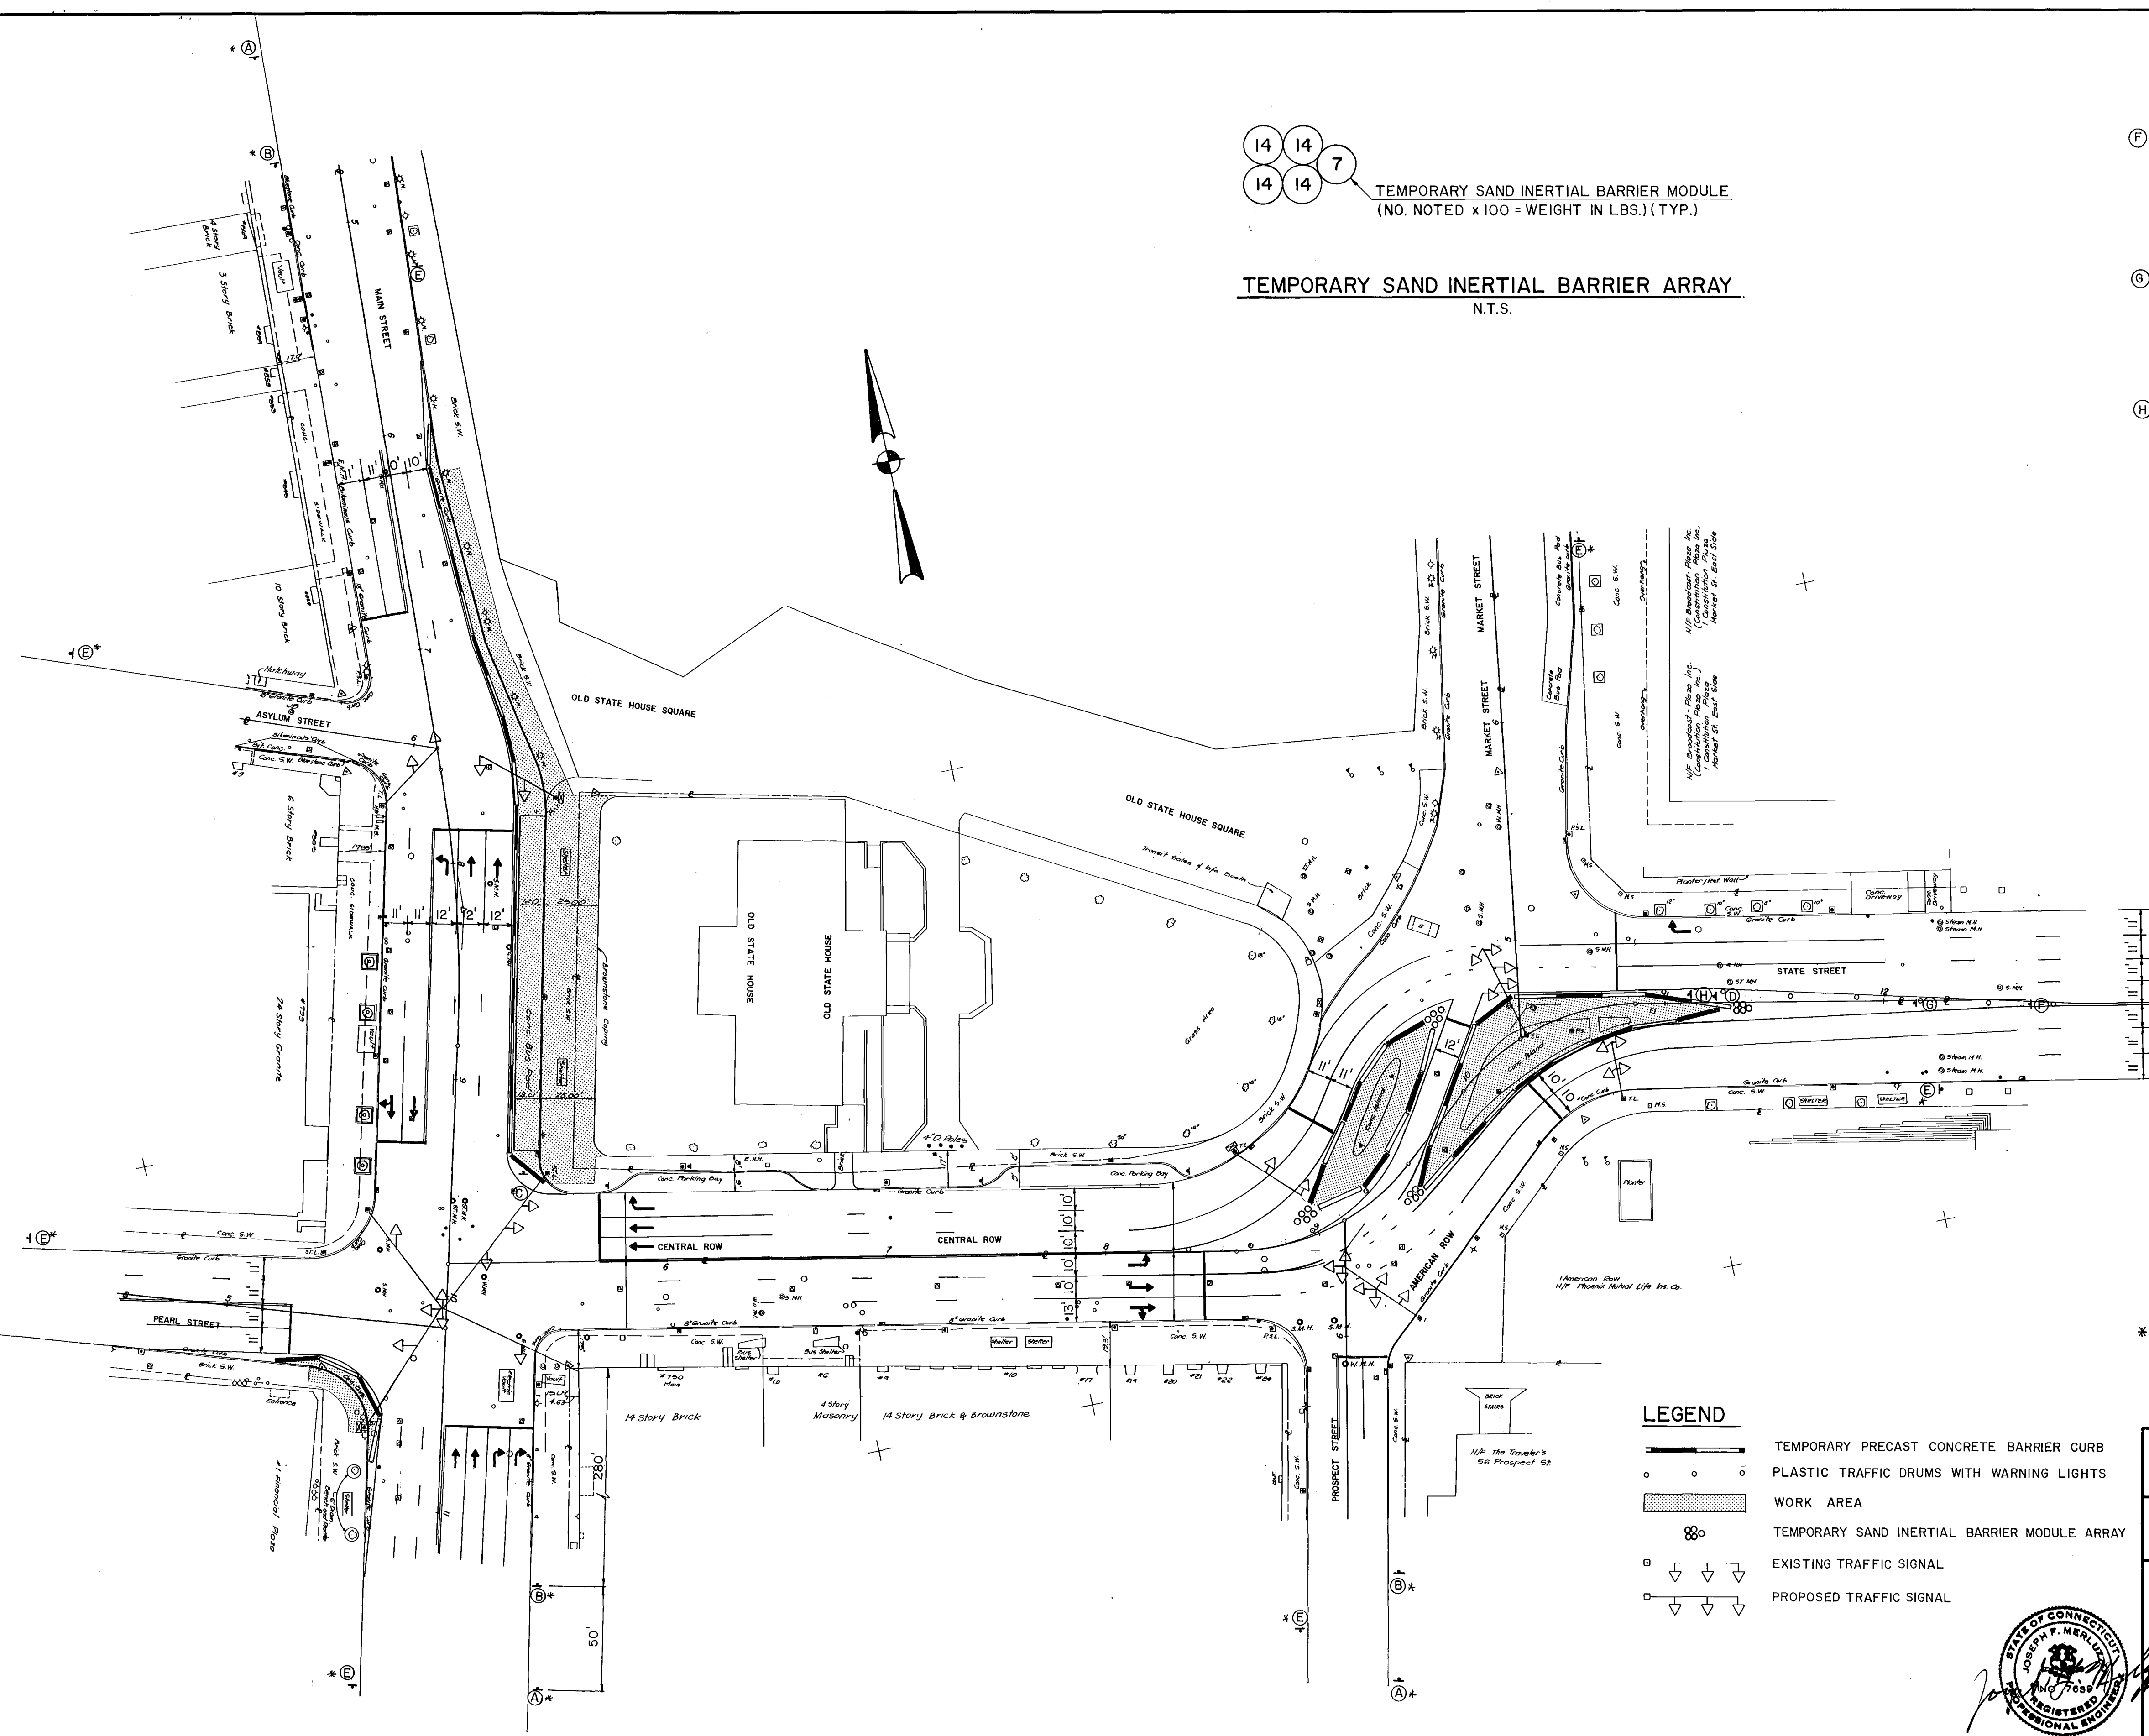

14 14 7
 14 14
 TEMPORARY SAND INERTIAL BARRIER MODULE
 (NO. NOTED x 100 = WEIGHT IN LBS.) (TYP.)

TEMPORARY SAND INERTIAL BARRIER ARRAY
 N.T.S.

SIGN LEGEND

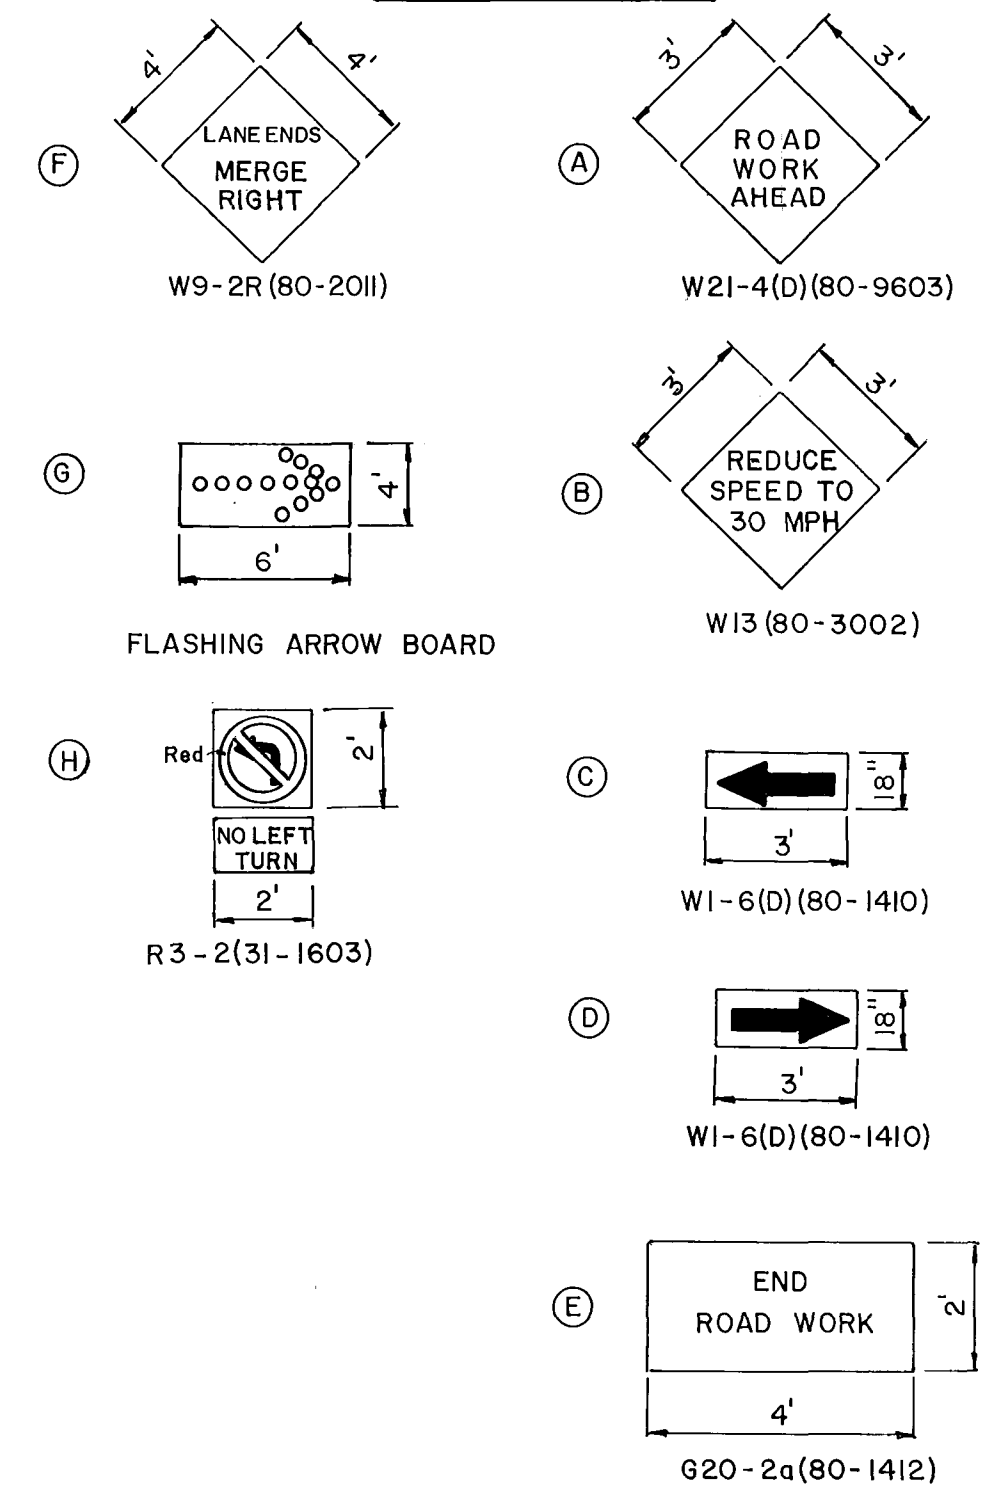

LEGEND

- PRECAST CONCRETE BARRIER CURB
- PLASTIC TRAFFIC DRUMS WITH WARNING LIGHTS
- ▨ WORK AREA
- ⊗ TEMPORARY SAND INERTIAL BARRIER MODULE ARRAY
- ⬇ EXISTING TRAFFIC SIGNAL
- ⬇ PROPOSED TRAFFIC SIGNAL

* DENOTES SIGN PLACED IN STAGE 1A TO REMAIN THROUGHOUT DURATION OF PROJECT.

CITY OF HARTFORD, CONNECTICUT DEPARTMENT OF PUBLIC WORKS TRANSPORTATION SERVICES BUREAU		
HNTB HOWARD NEEDLES TAMMEN & BERGENDOFF Architects / Engineers / Planners		Pat Loheed, Landscape Architect L.C. Associates, Inc. - Surveyor
HARTFORD PEDESTRIAN TRANSIT PROJECT MAINTENANCE AND PROTECTION OF TRAFFIC STAGE 1A		
DESIGN R.S.O.	SCALE: 1" = 40'	DAY BOOK NO.
DRAWN S.C.		
CHECKED T.J.H.		
DATE: 9-8-89	SHEET NO. T-7	

REVISION	MADE BY	CHECKED BY	DESCRIPTION