



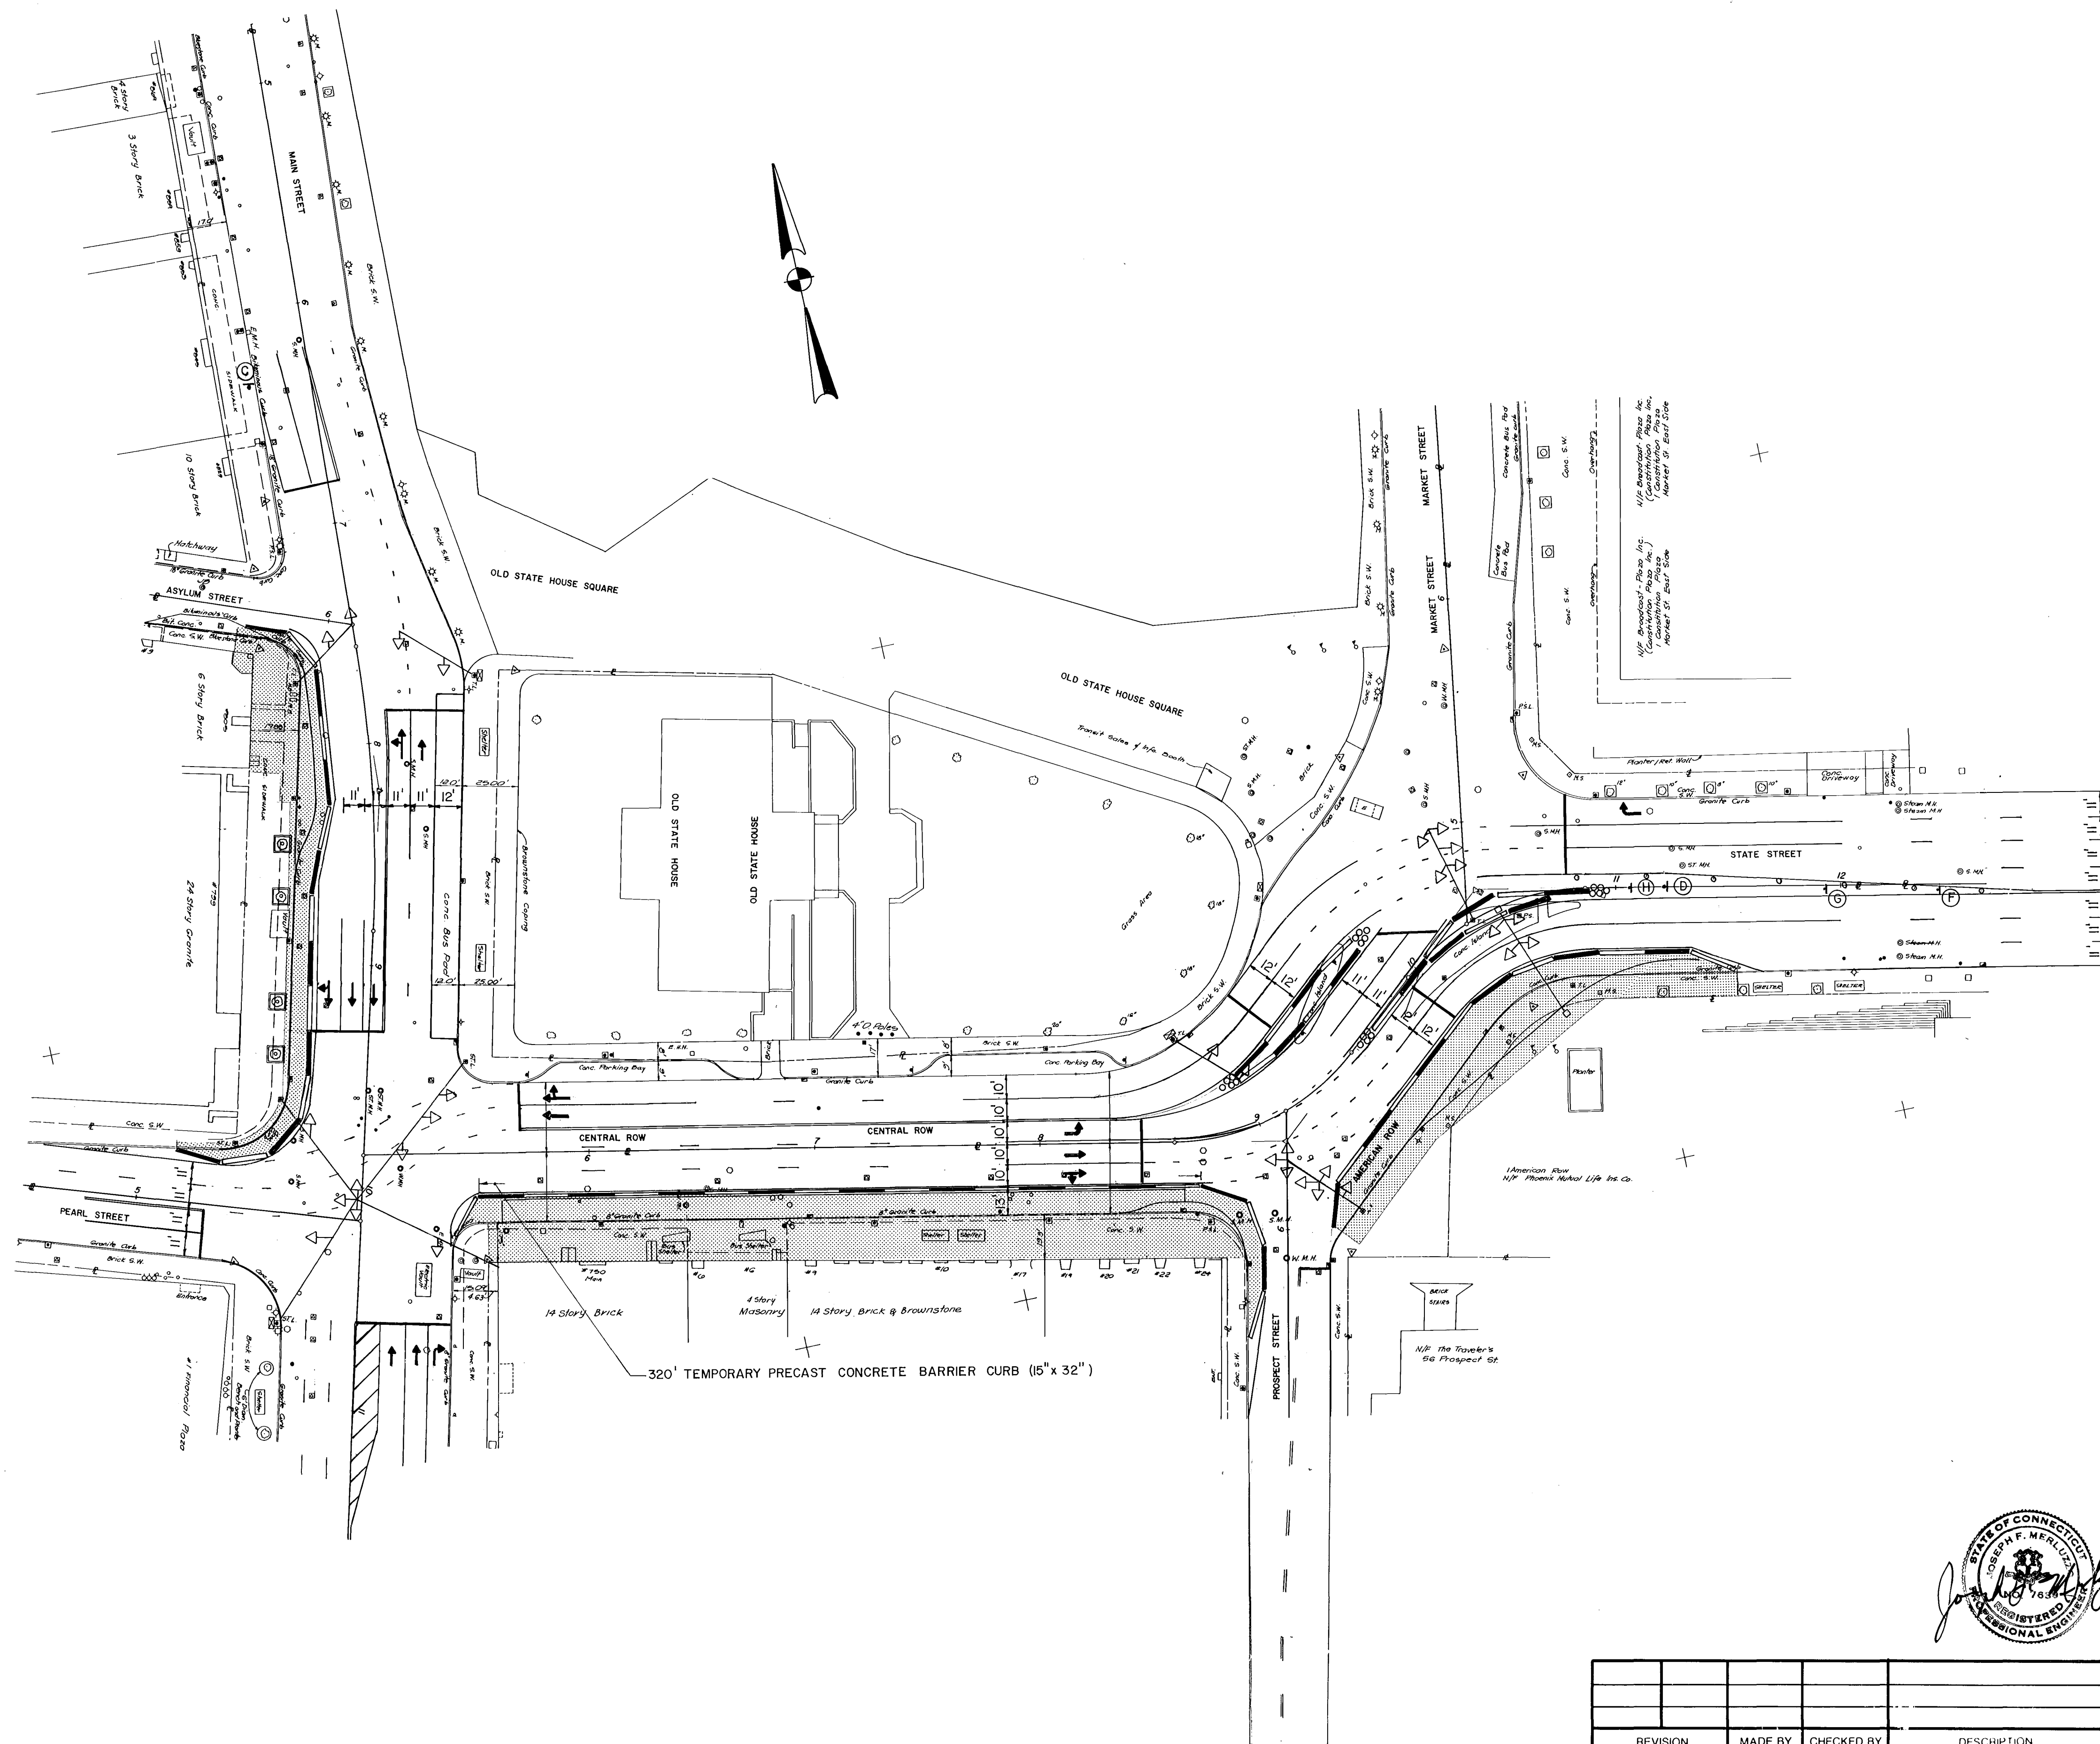

CITY OF HARTFORD, CONNECTICUT DEPARTMENT OF PUBLIC WORKS TRANSPORTATION SERVICES BUREAU		
H N T B HOWARD NEEDLES TAMMEN & BERGENDOFF Architects / Engineers / Planners		Pat Loehd, Landscape Architect L.C. Associates, Inc. - Surveyor
HARTFORD PEDESTRIAN TRANSIT PROJECT MAINTENANCE AND PROTECTION OF TRAFFIC STAGE 1 B		
DESIGN <u>R.S.O.</u>	SCALE: <u>1"=40'</u>	DAY BOOK NO.
DRAWN <u>S.C.</u>		
CHECKED <u>T.J.H.</u>		
DATE: <u>9-8-89</u>	SHEET NO. <u>T-8</u>	

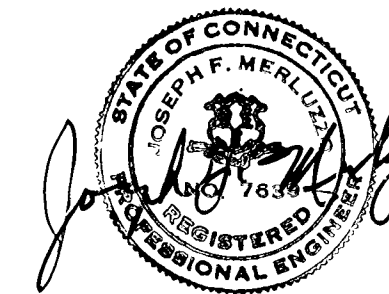

REVISION	MADE BY	CHECKED BY	DESCRIPTION	