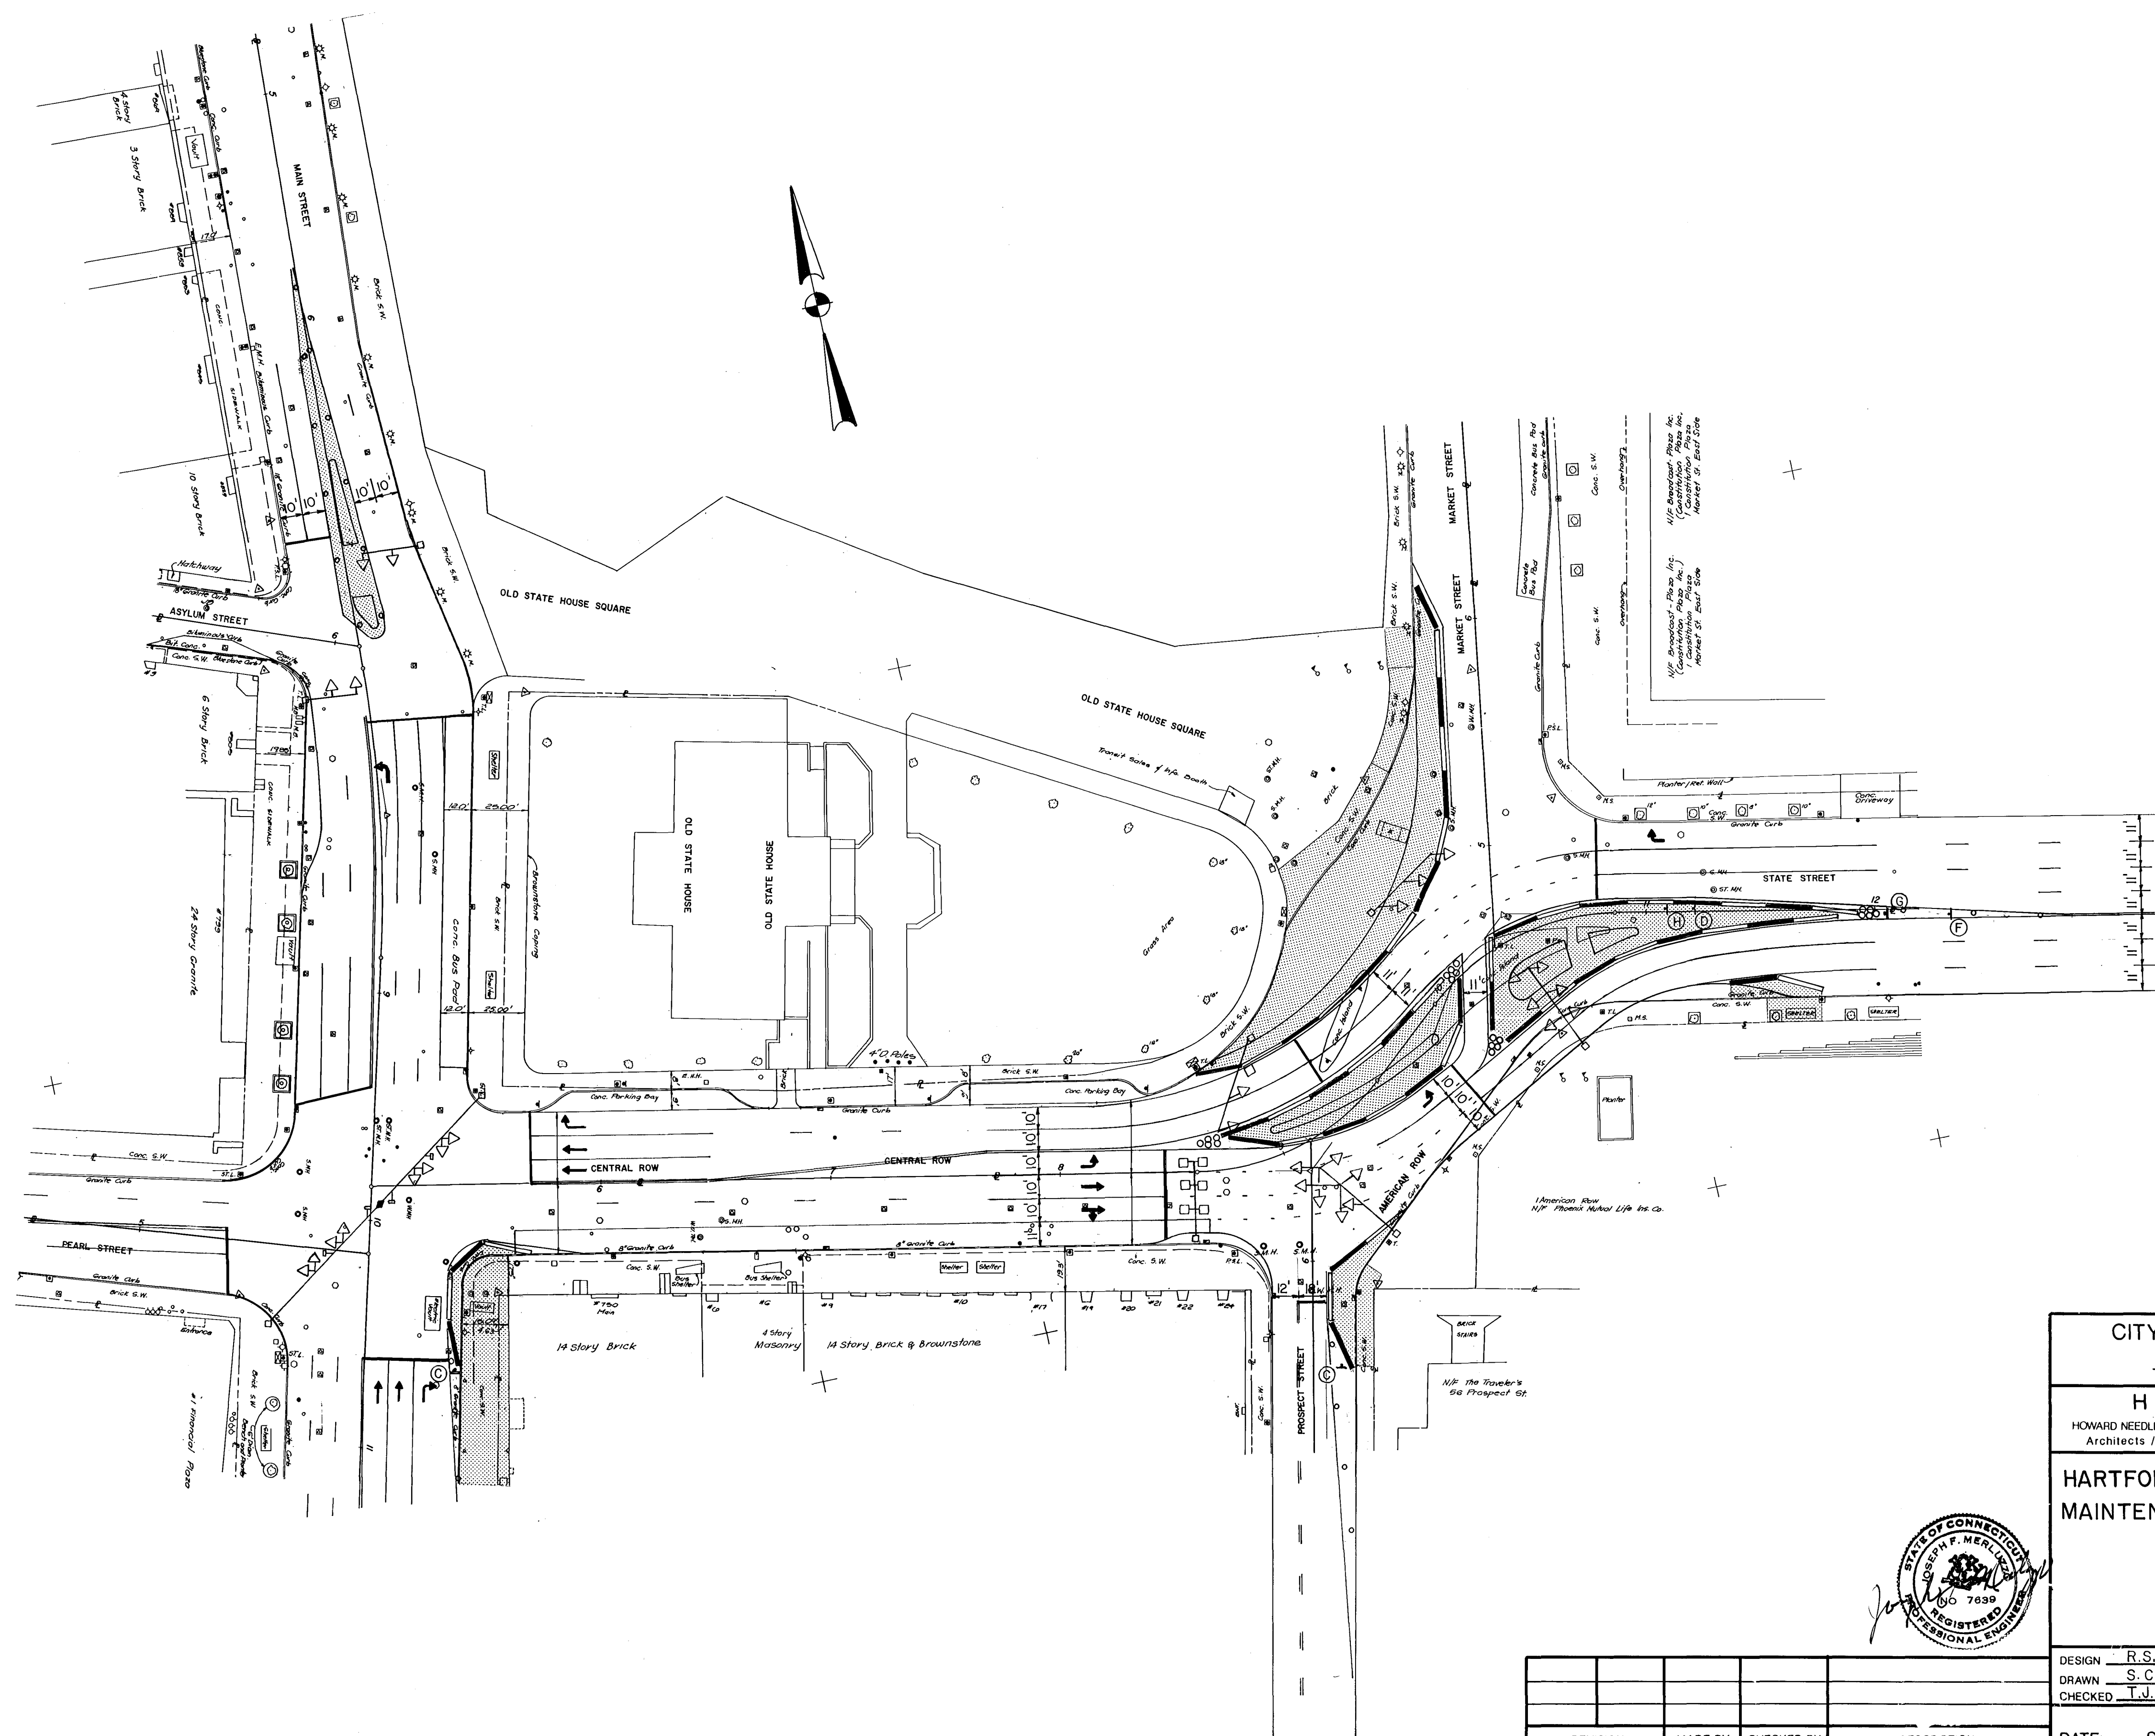


CITY OF HARTFORD, CONNECTICUT DEPARTMENT OF PUBLIC WORKS TRANSPORTATION SERVICES BUREAU	
HNTB HOWARD NEEDLES TAMMEN & BERGENDOFF Architects / Engineers / Planners	Pat Loheid, Landscape Architect L.C. Associates, Inc. - Surveyor
HARTFORD PEDESTRIAN TRANSIT PROJECT MAINTENANCE AND PROTECTION OF TRAFFIC STAGE 1C	
DESIGN: R.S.O. DRAWN: S.C. CHECKED: T.J.H.	SCALE: 1" = 40' DAY BOOK NO.
DATE: 9-8-89	SHEET NO. T-9

REVISION	MADE BY	CHECKED BY	DESCRIPTION