



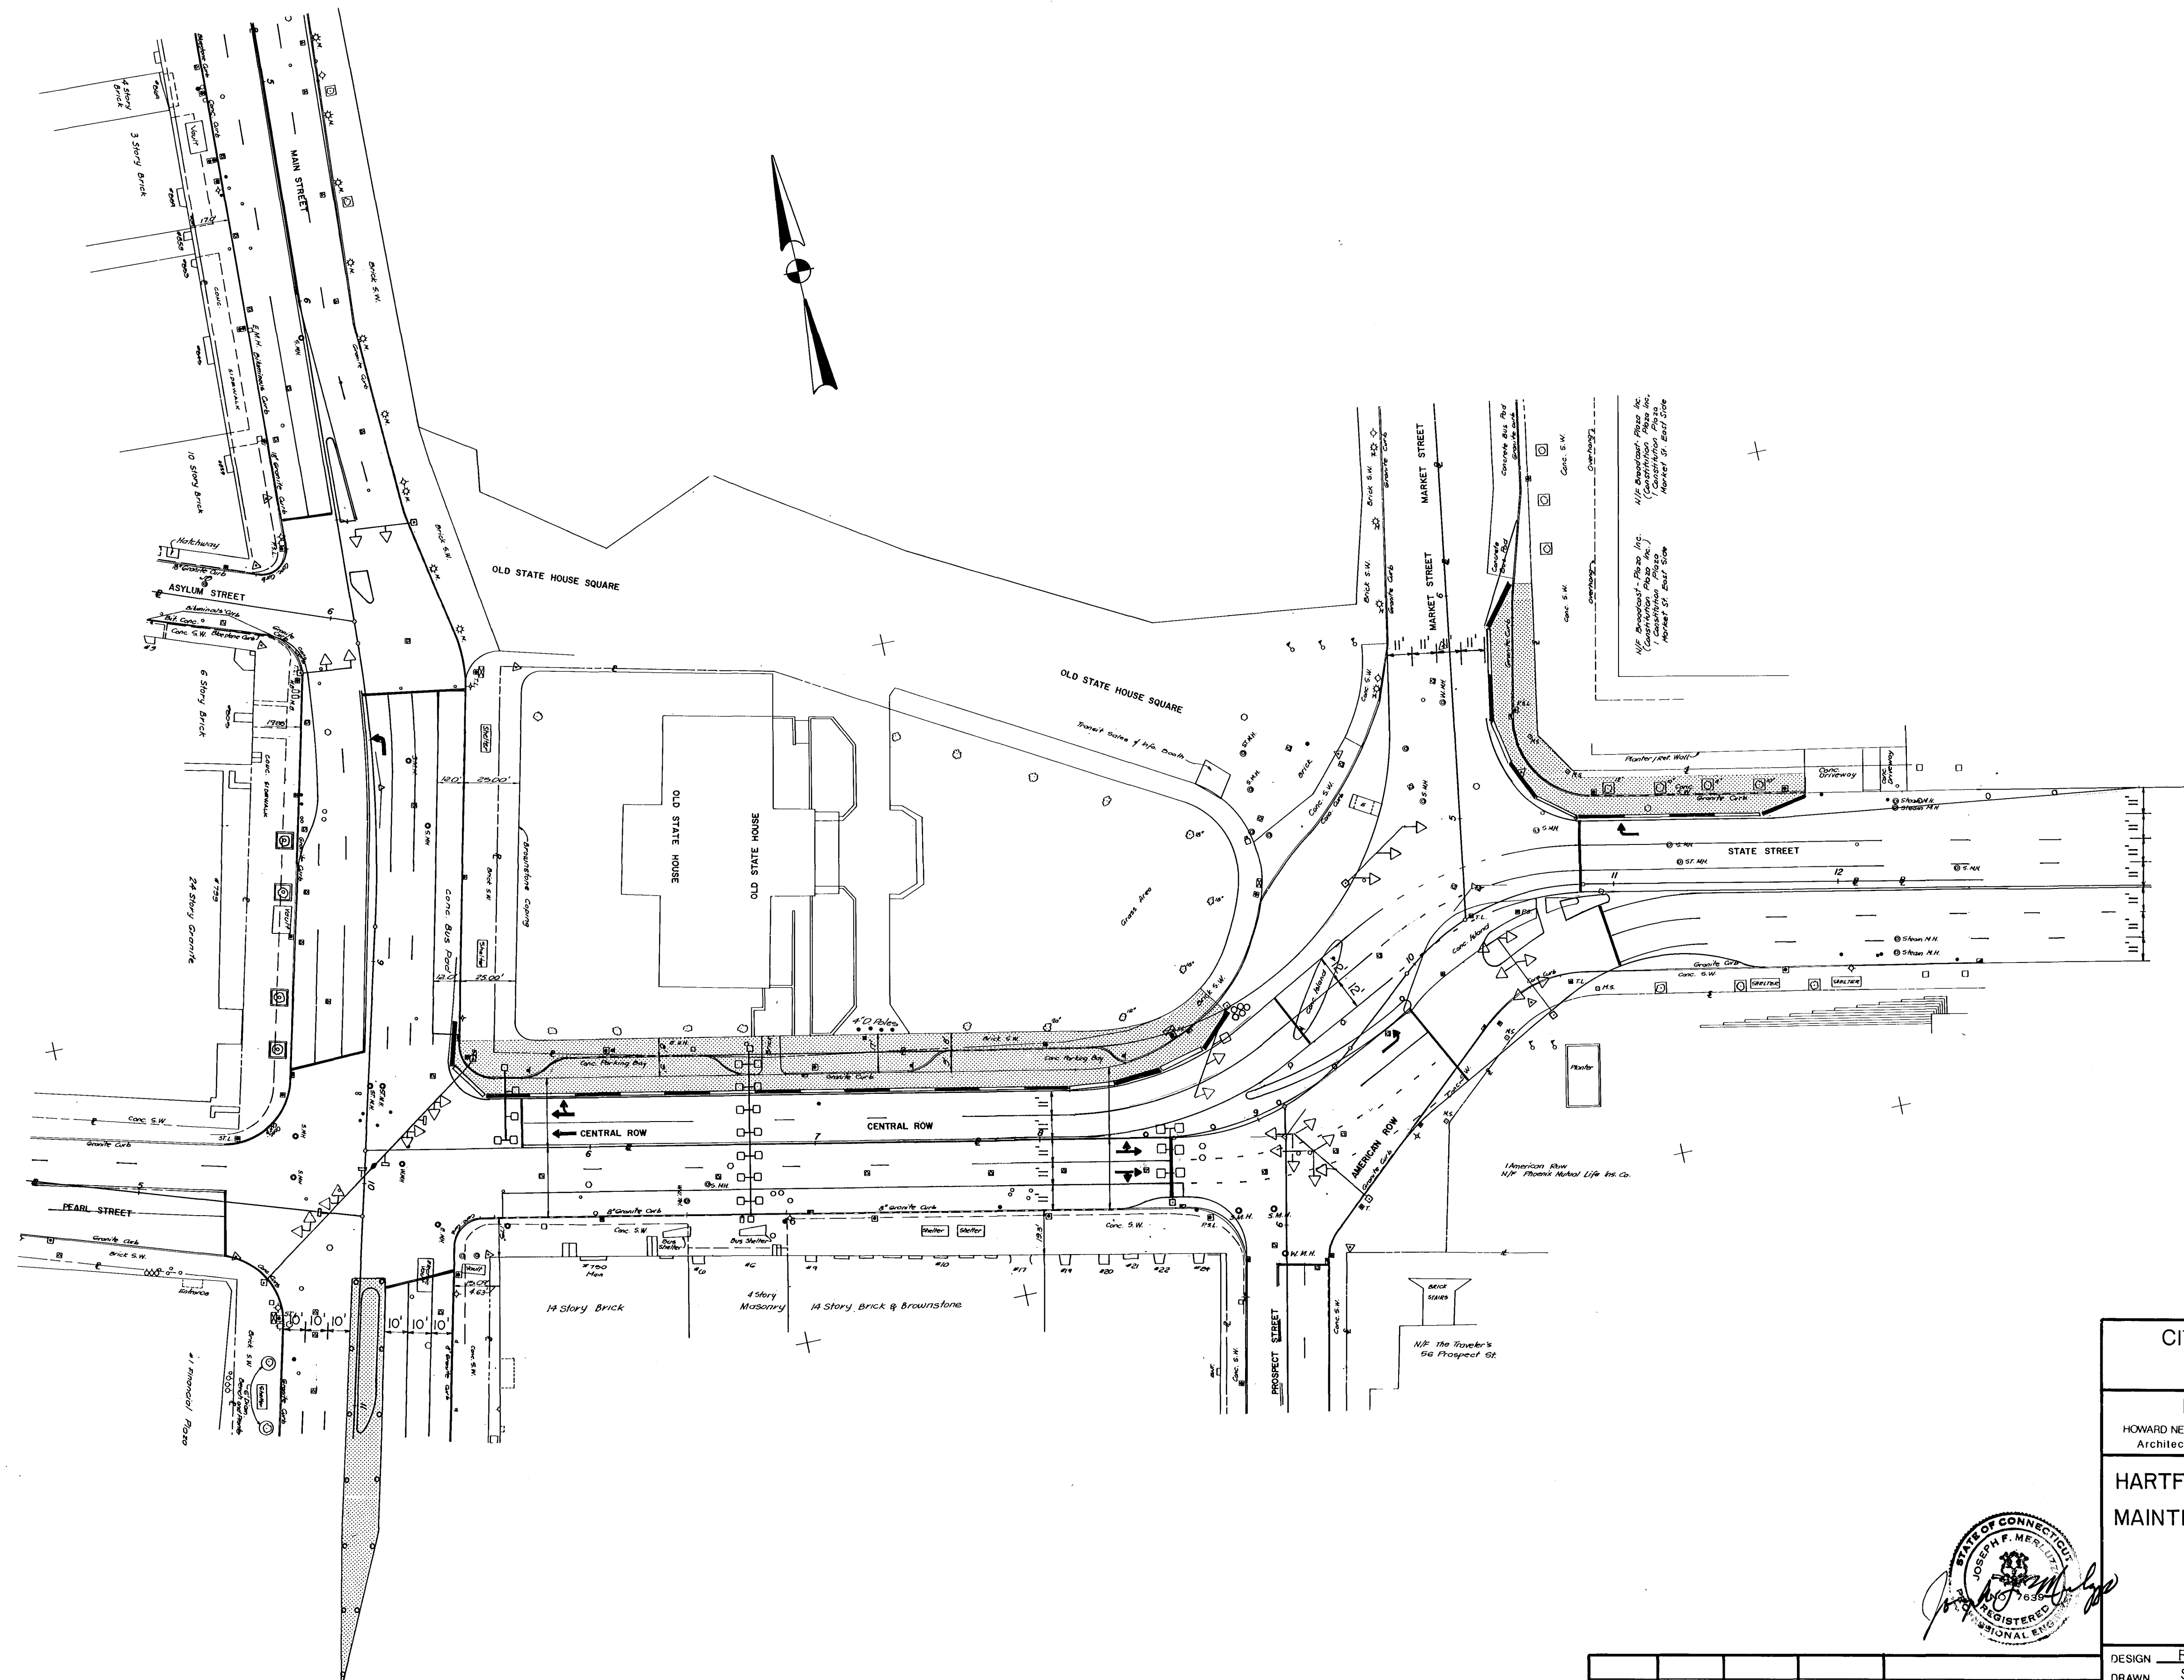

CITY OF HARTFORD, CONNECTICUT DEPARTMENT OF PUBLIC WORKS TRANSPORTATION SERVICES BUREAU	
H N T B HOWARD NEEDLES TAMMEN & BERGENDOFF Architects / Engineers / Planners	Pat Loheed, Landscape Architect L. C. Associates, Inc. - Surveyor
HARTFORD PEDESTRIAN TRANSIT PROJECT MAINTENANCE AND PROTECTION OF TRAFFIC STAGE 1D	
DESIGN R.S.O. DRAWN S.C. CHECKED T.J.H.	SCALE: 1"=40'
DATE: 9-8-89	SHEET NO. T-10

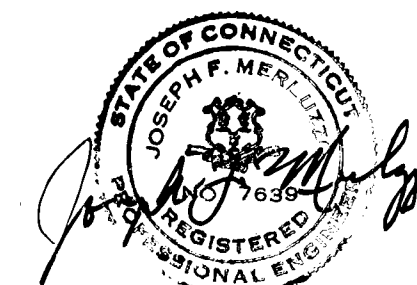

REVISION	MADE BY	CHECKED BY	DESCRIPTION