



## SECTION THRU POST

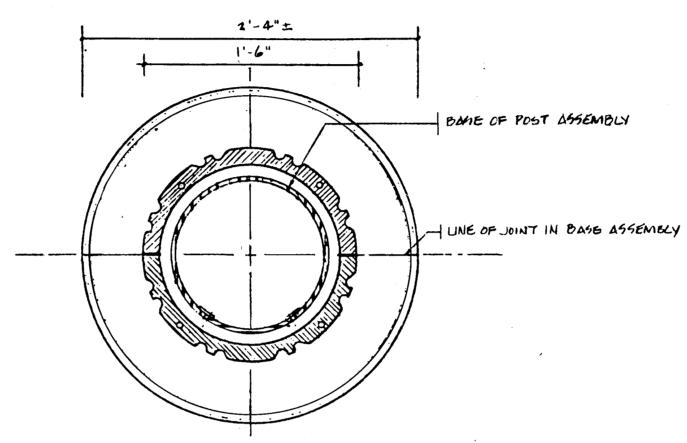

## SECTION THRU BASE

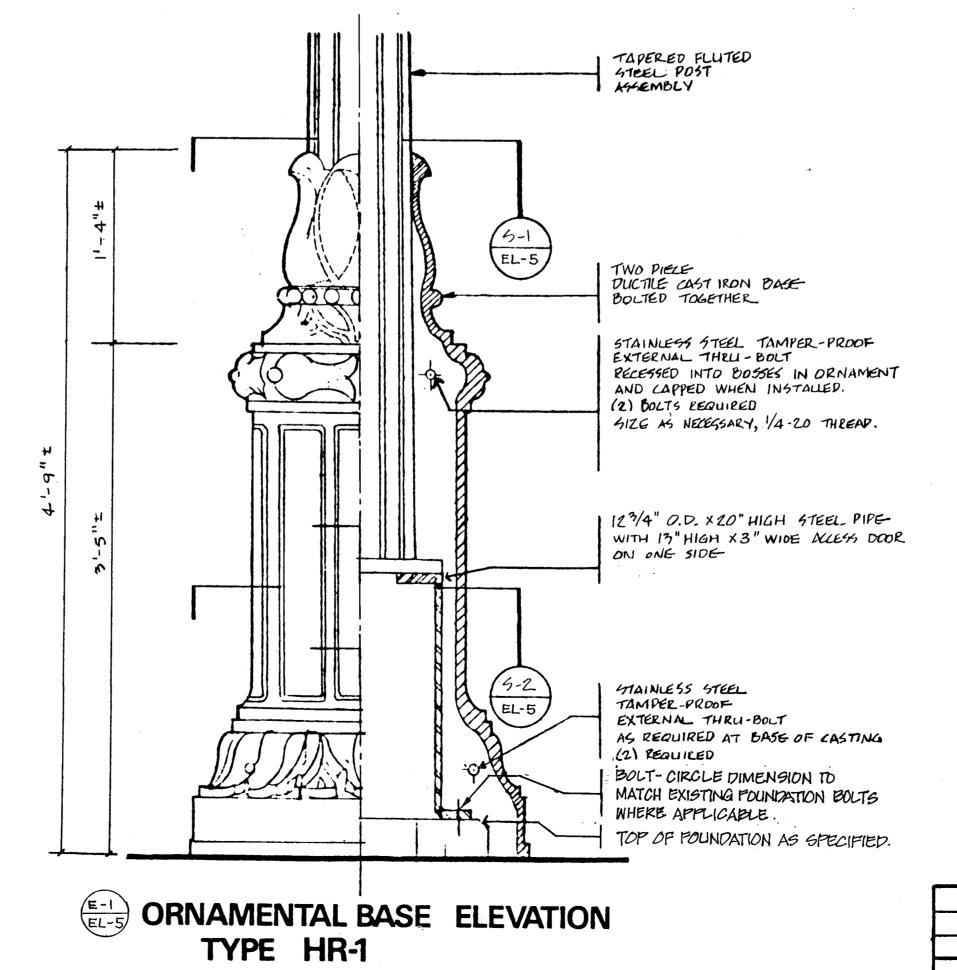

CITY OF HARTFORD, CONNECTICUT DEPARTMENT OF PUBLIC WOPKS
TRANSPORTATION SERVICES BUREAU

HNTB

HOWARD NEEDLES TAMMEN & BERGENDOFF

Architects / Engineers / Planners

Pat Loheed, Landscape Architect

L.C. Associates, Inc. - Surveyor

HARTFORD PEDESTRIAN TRANSIT PROJECT

ELECTRICAL PLAN-5 LIGHTING STANDARD DETAILS

REVISION MADE BY CHECKED BY DESCRIPTION

DESIGN E.A.GAYAMAT SCALE:
DRAWN R.E.OWOO
CHECKED E.A.GAYAMAT AS NOTED

DATE: 9-8-89

SHEET NO. EL-5