
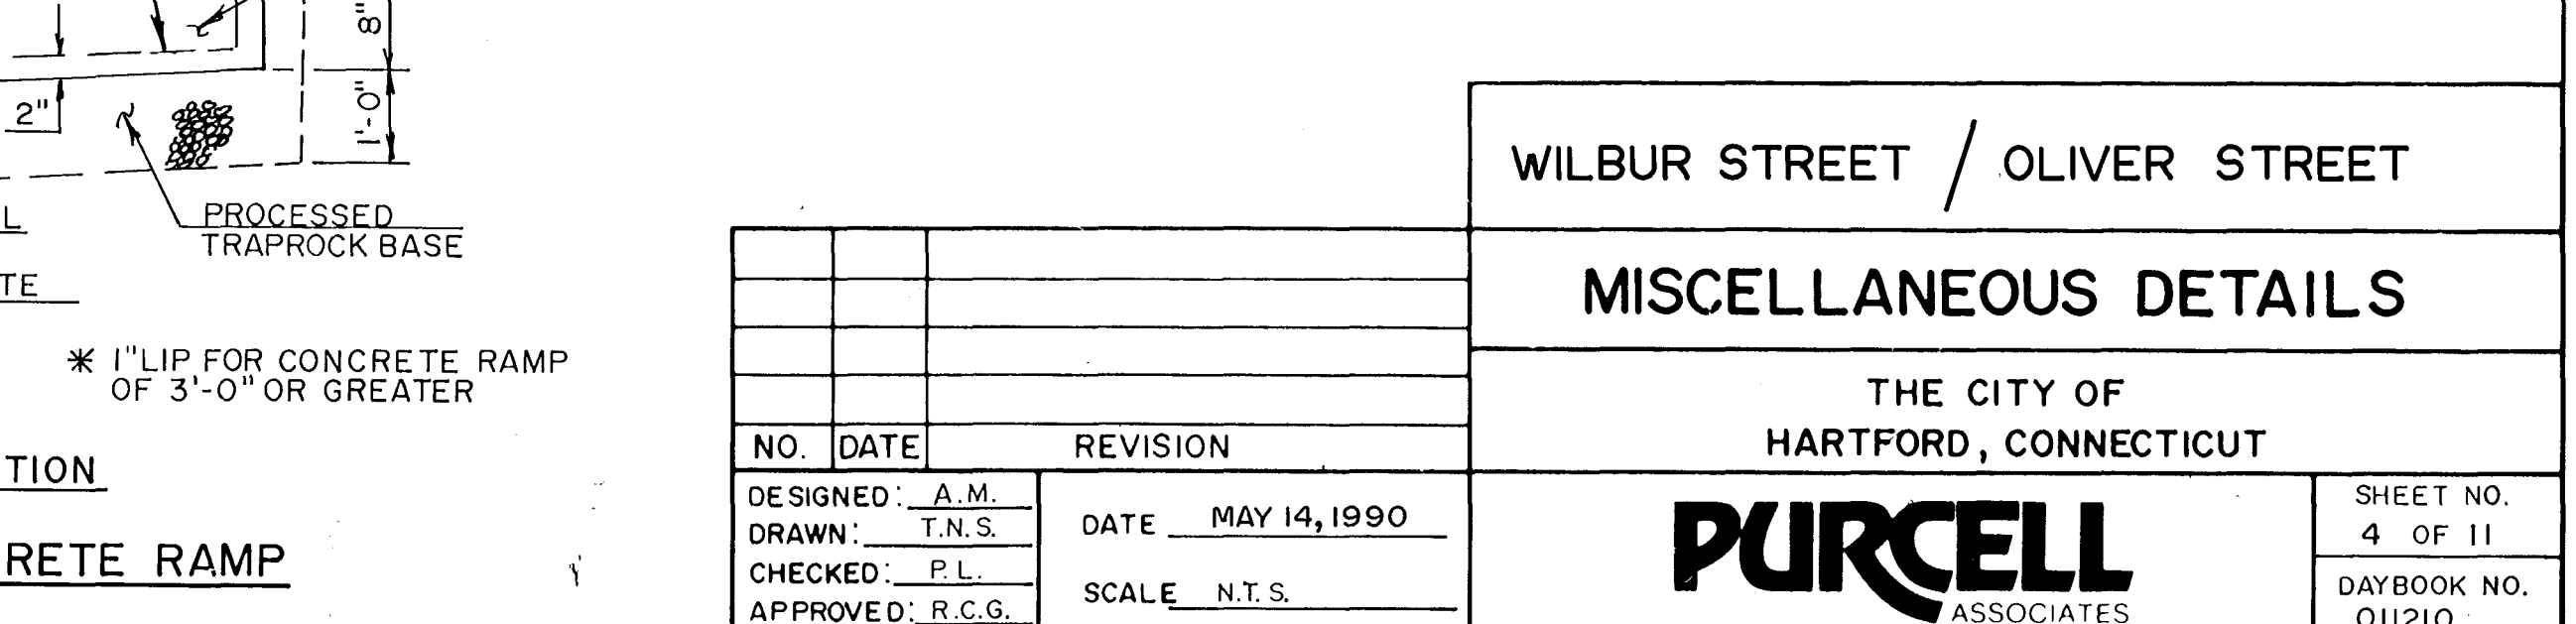
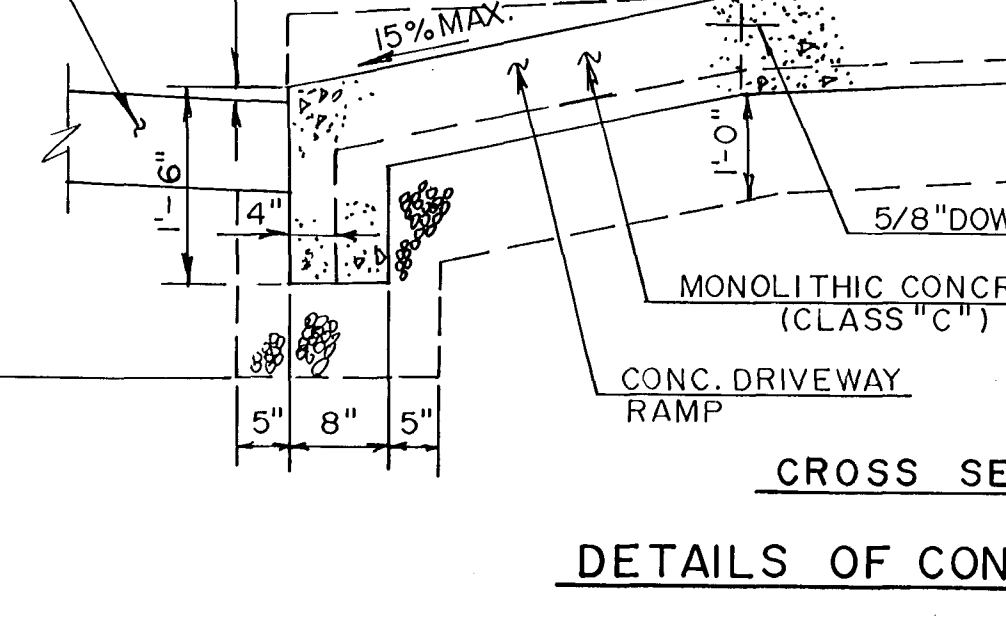
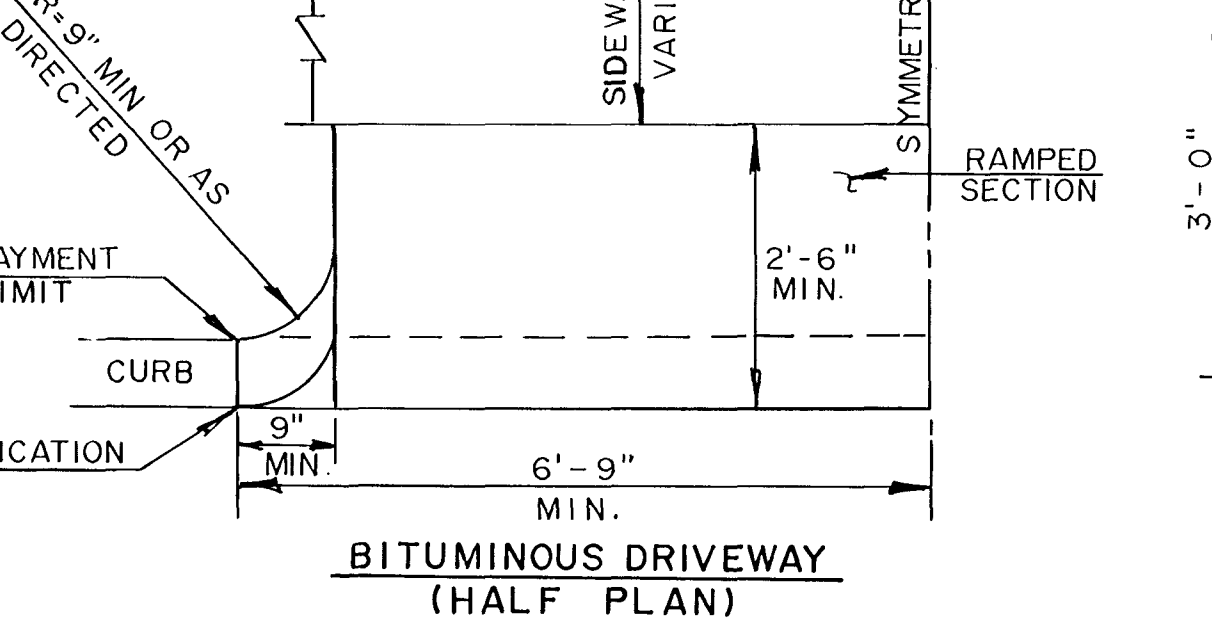
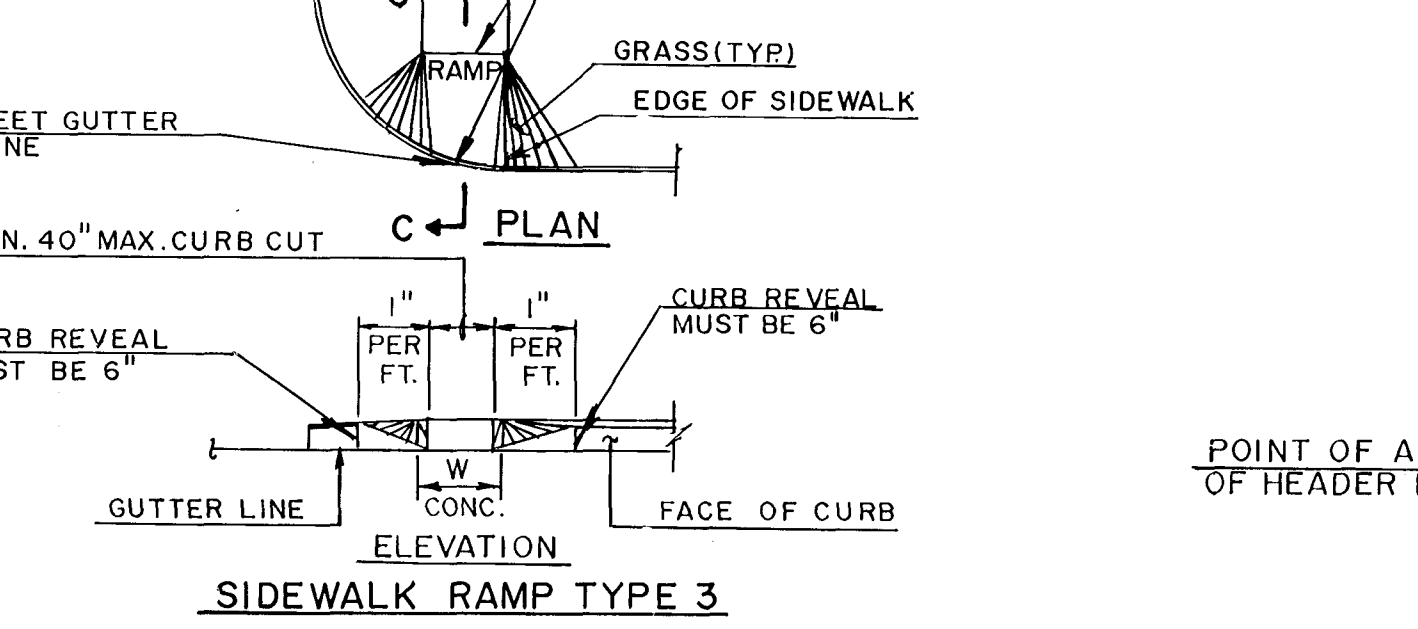
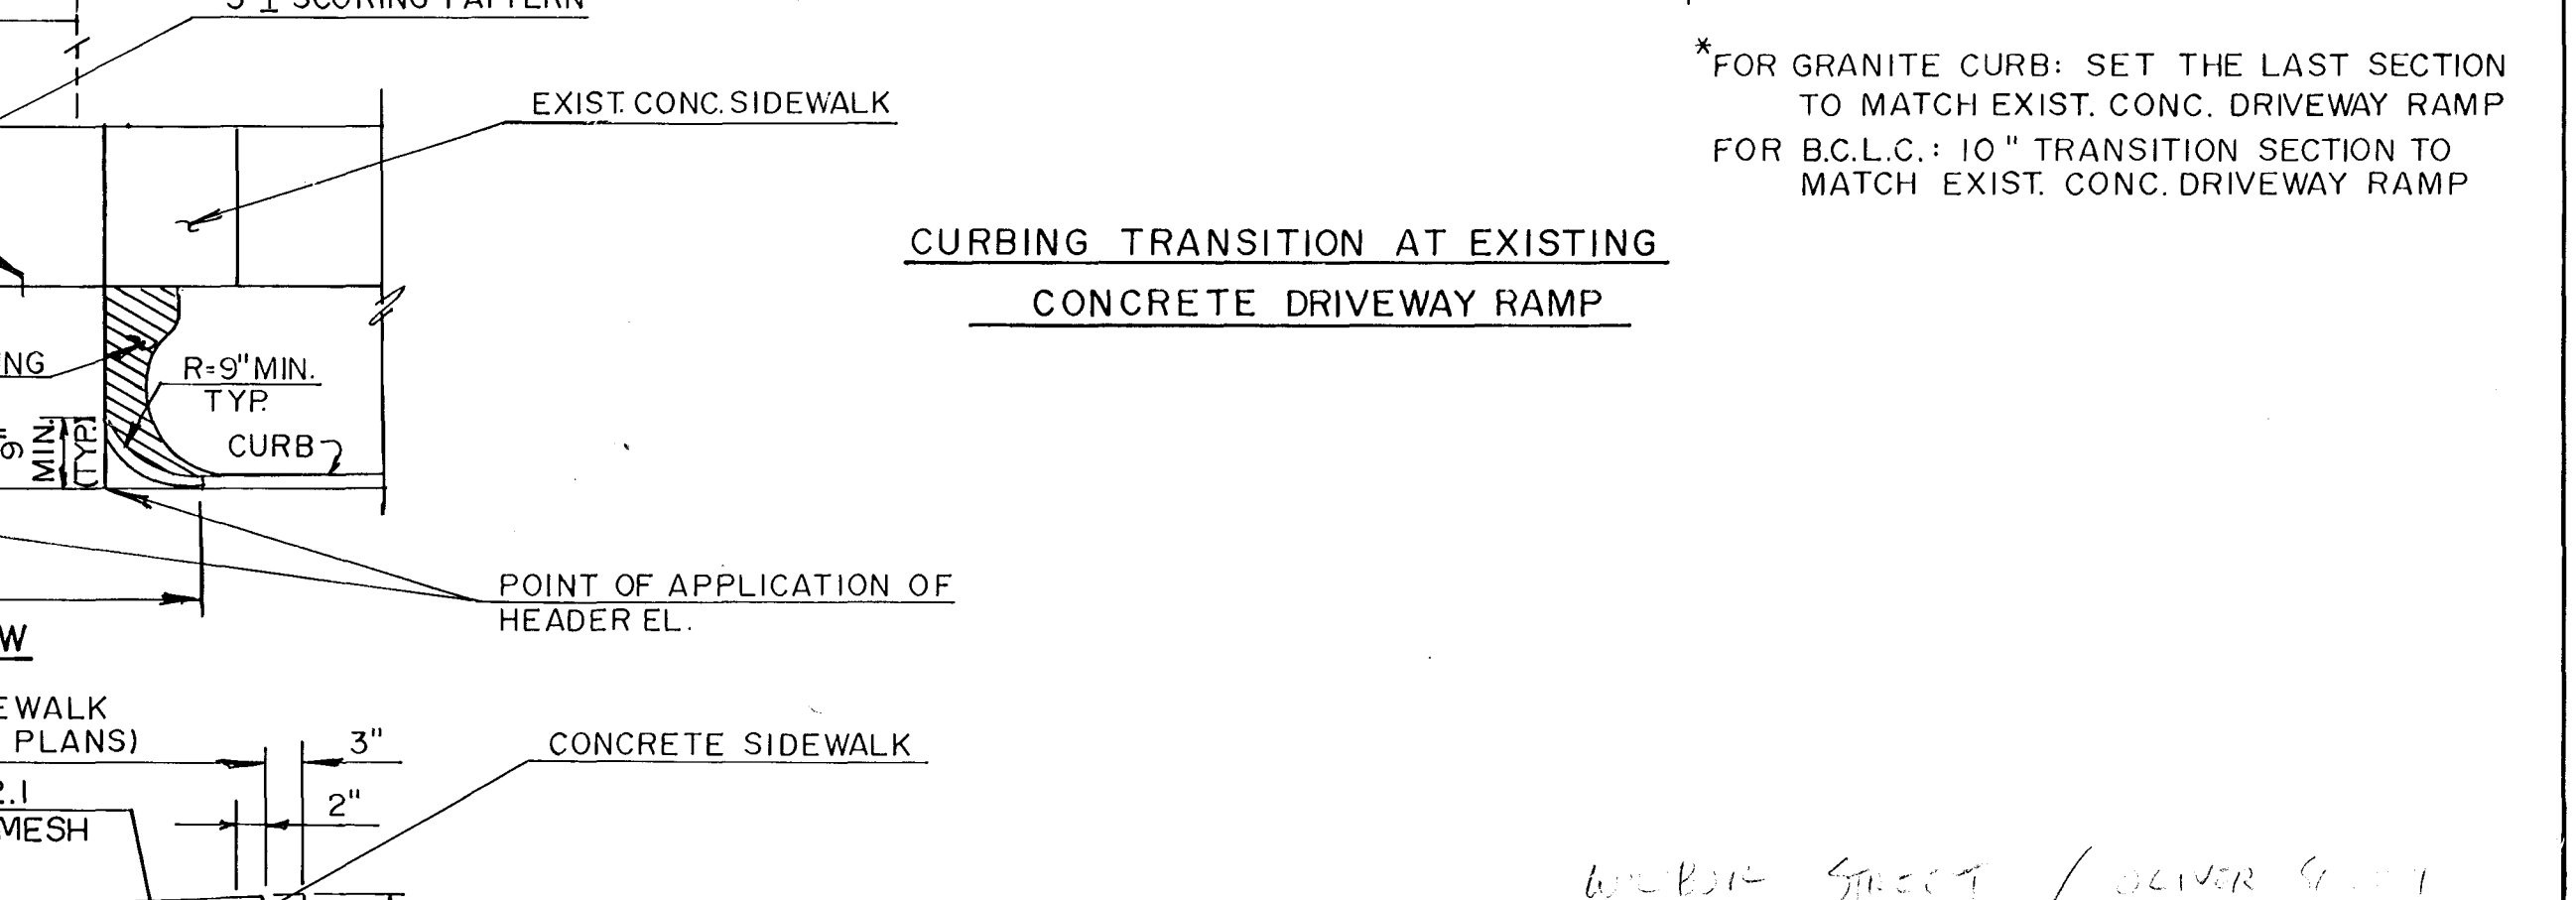
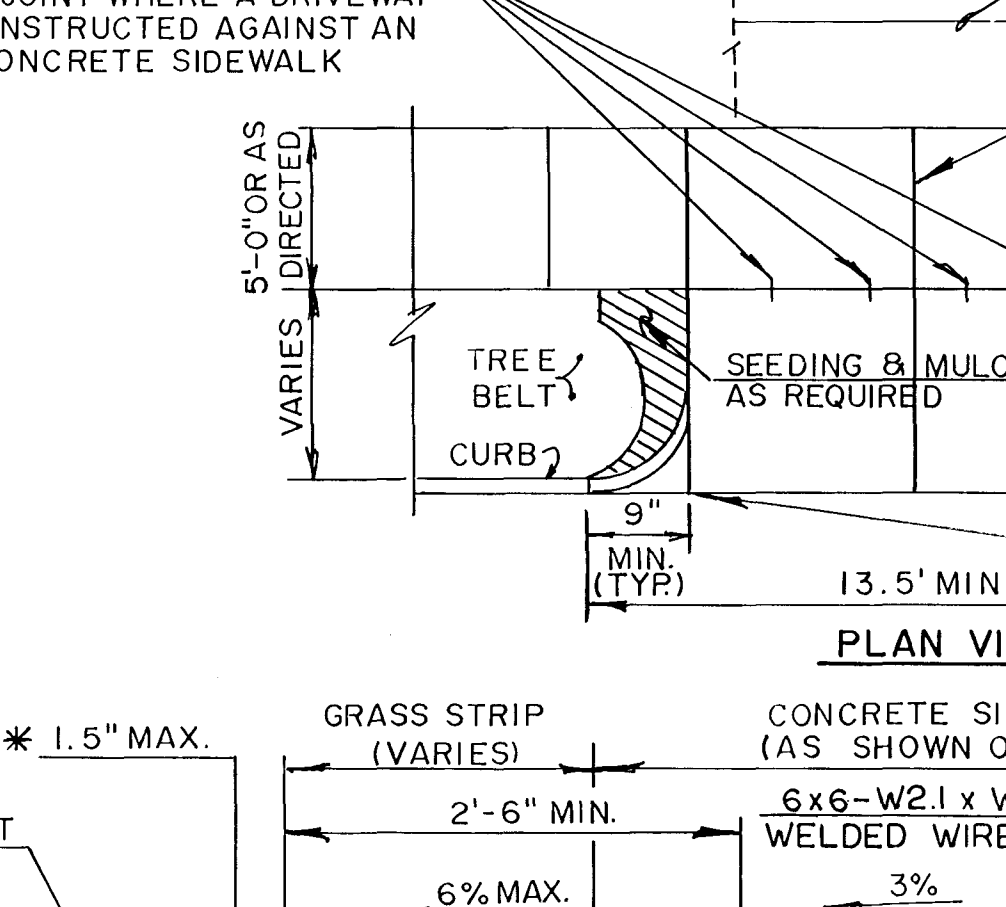
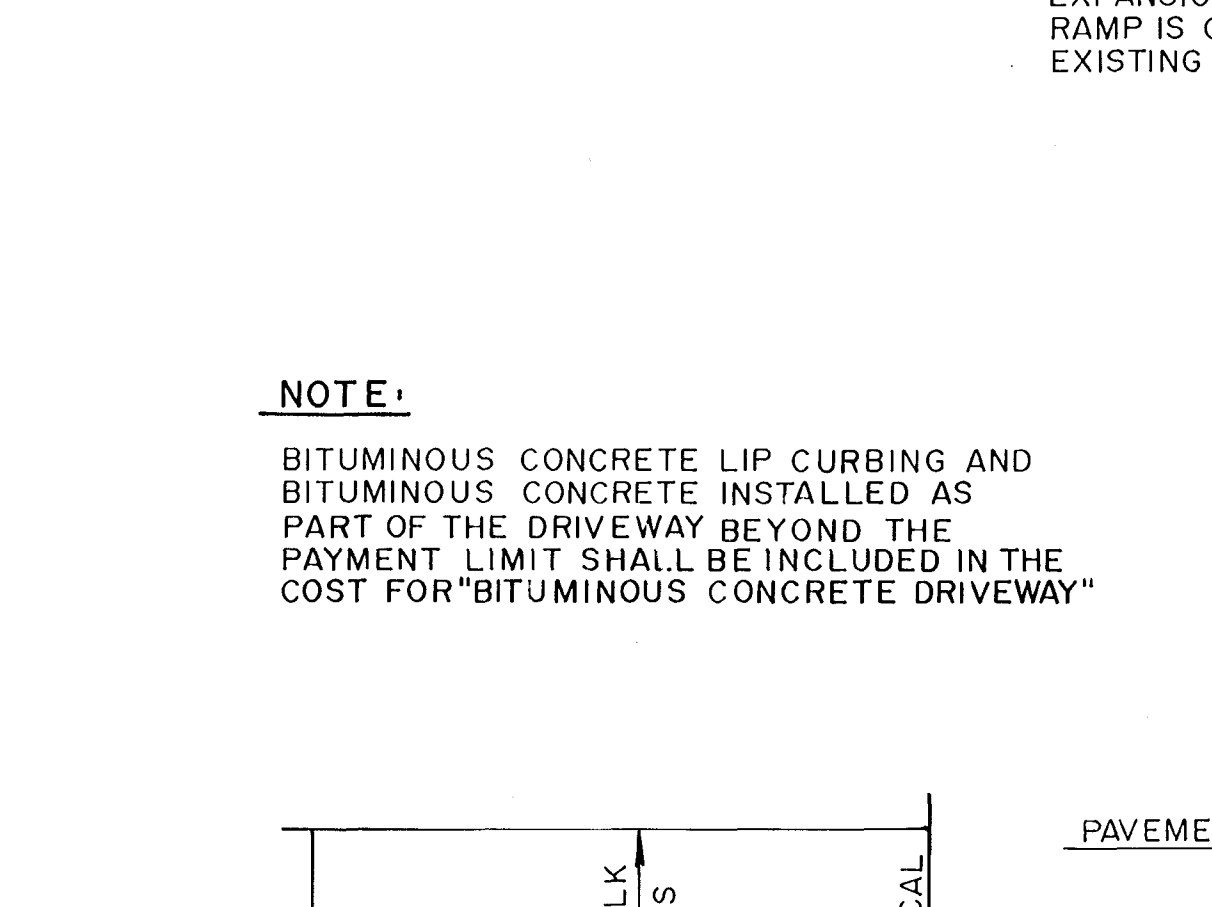
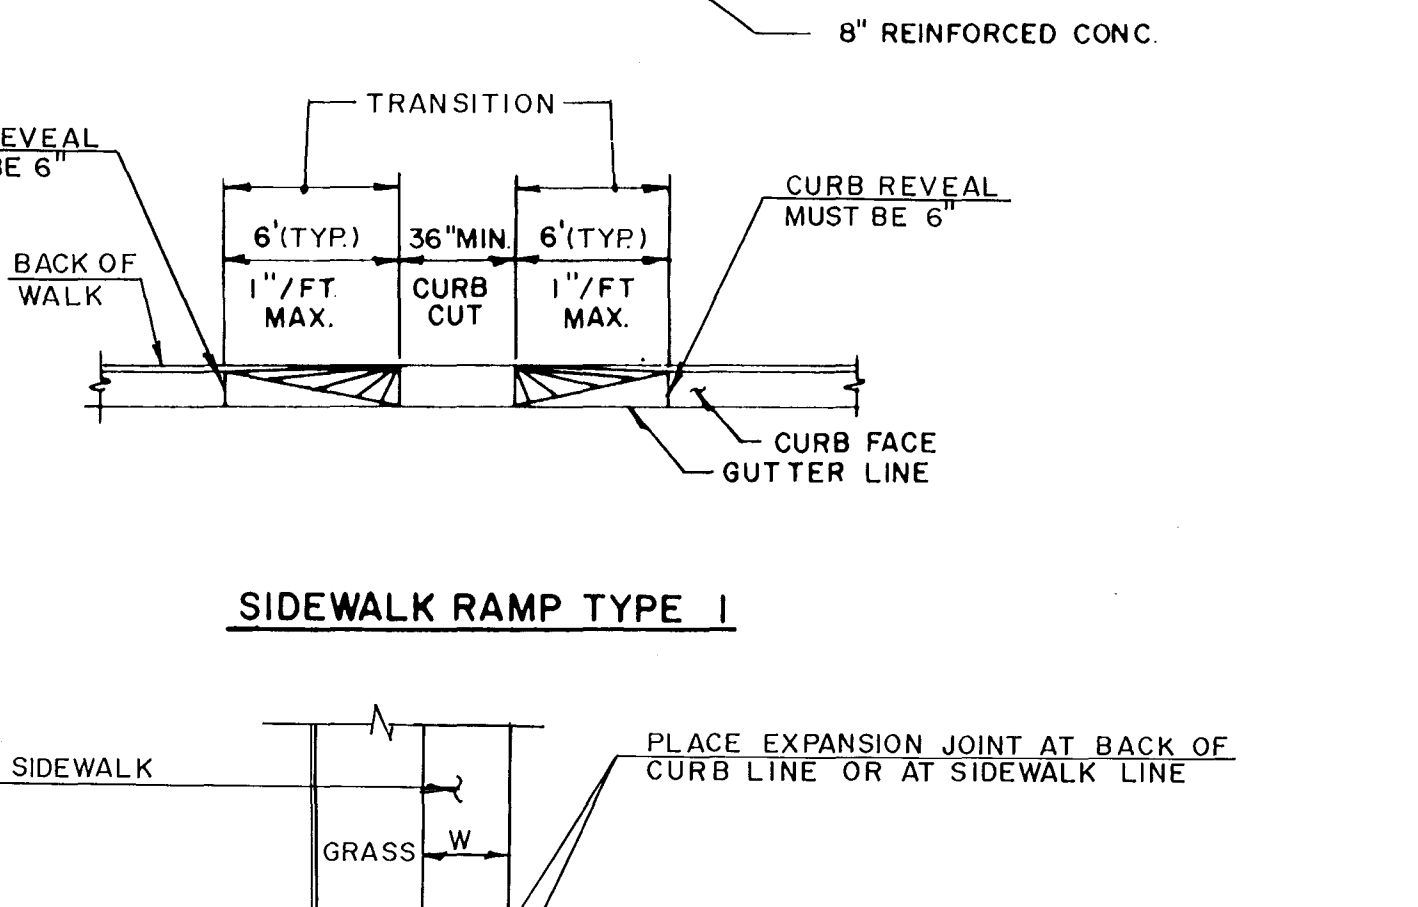
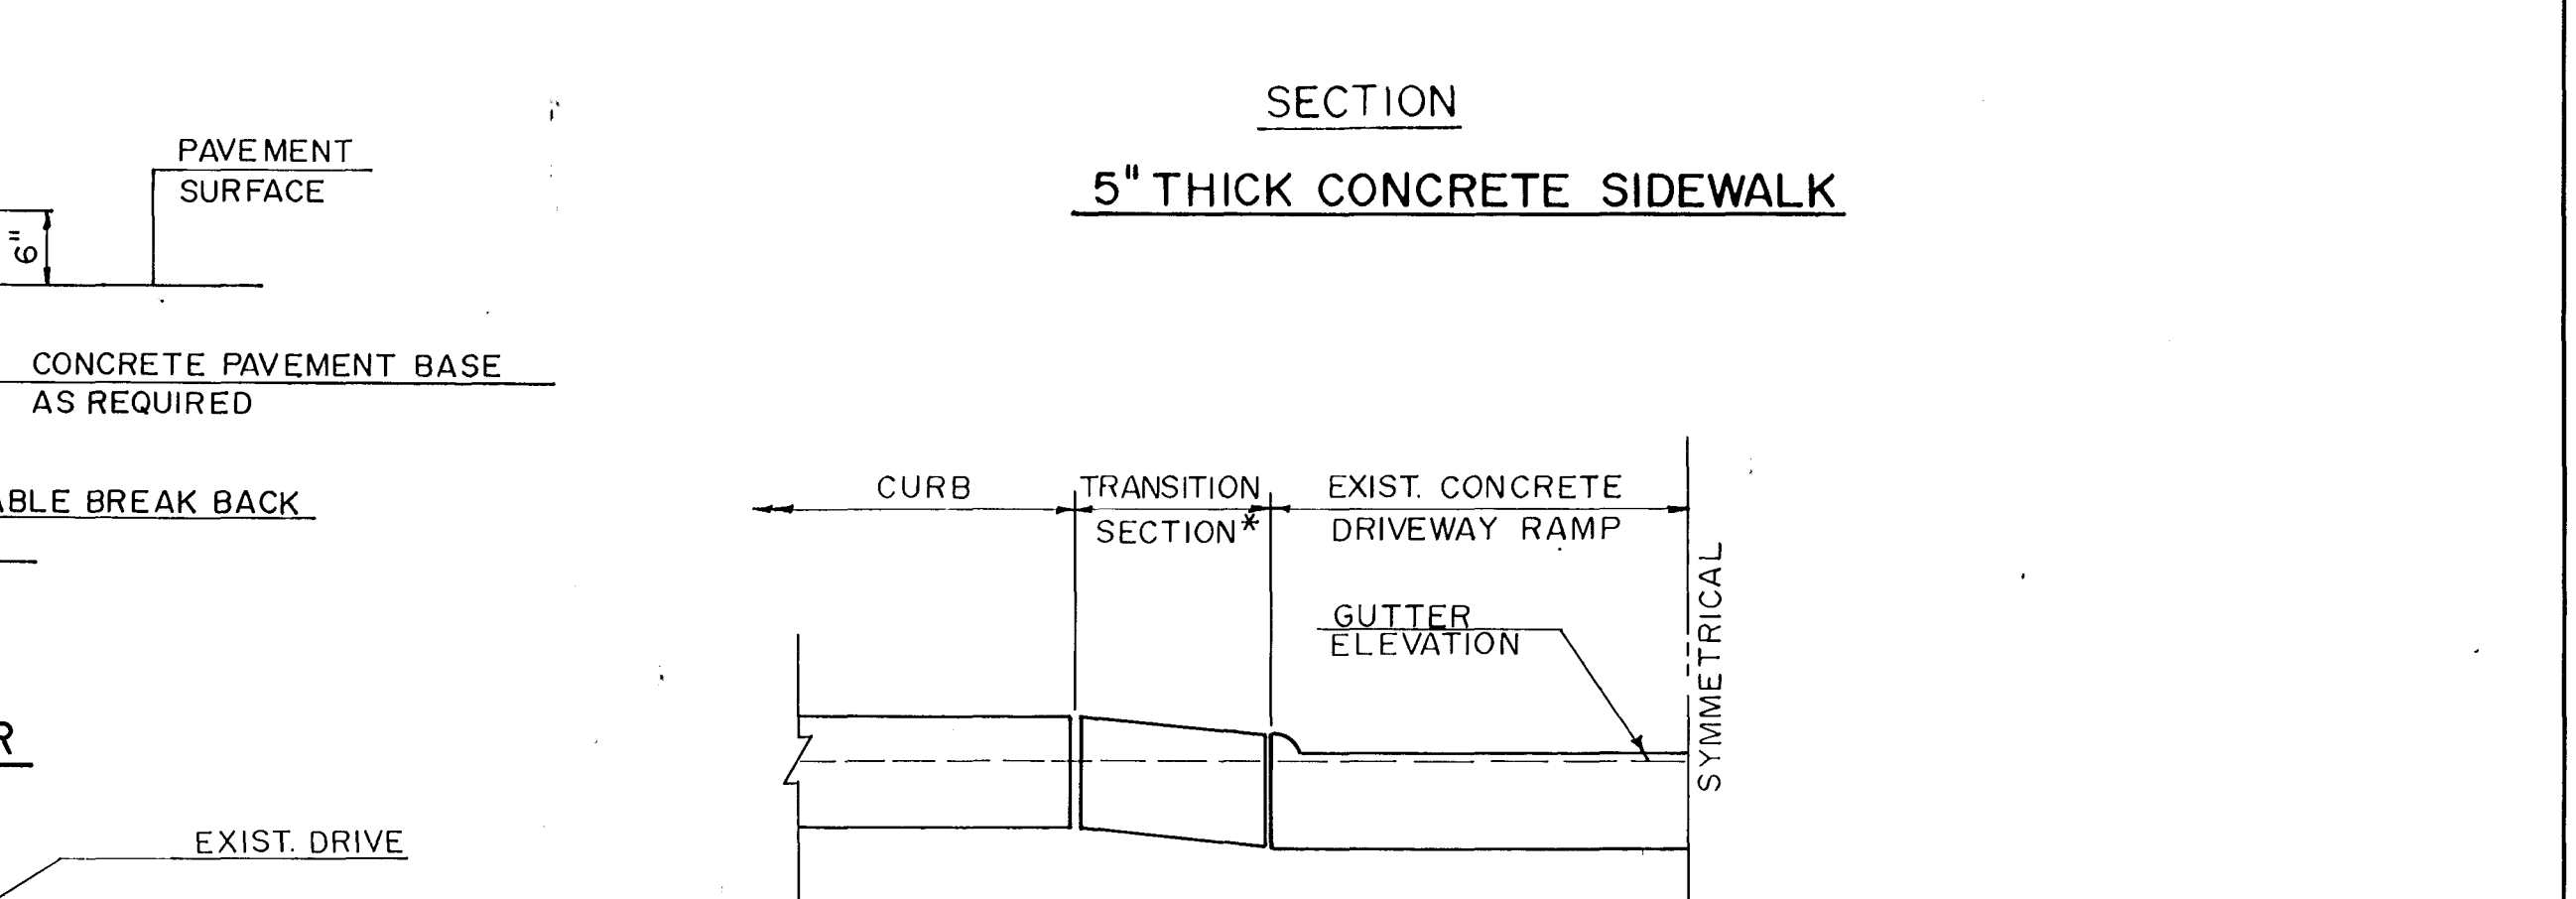
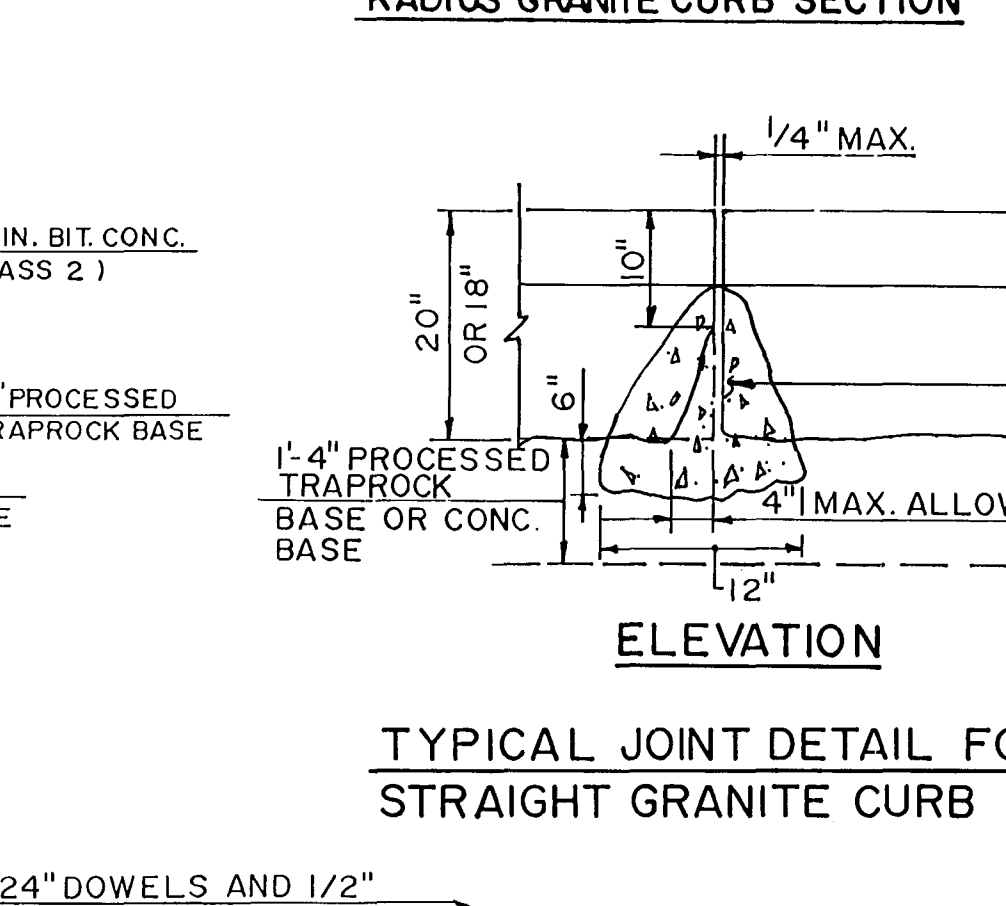
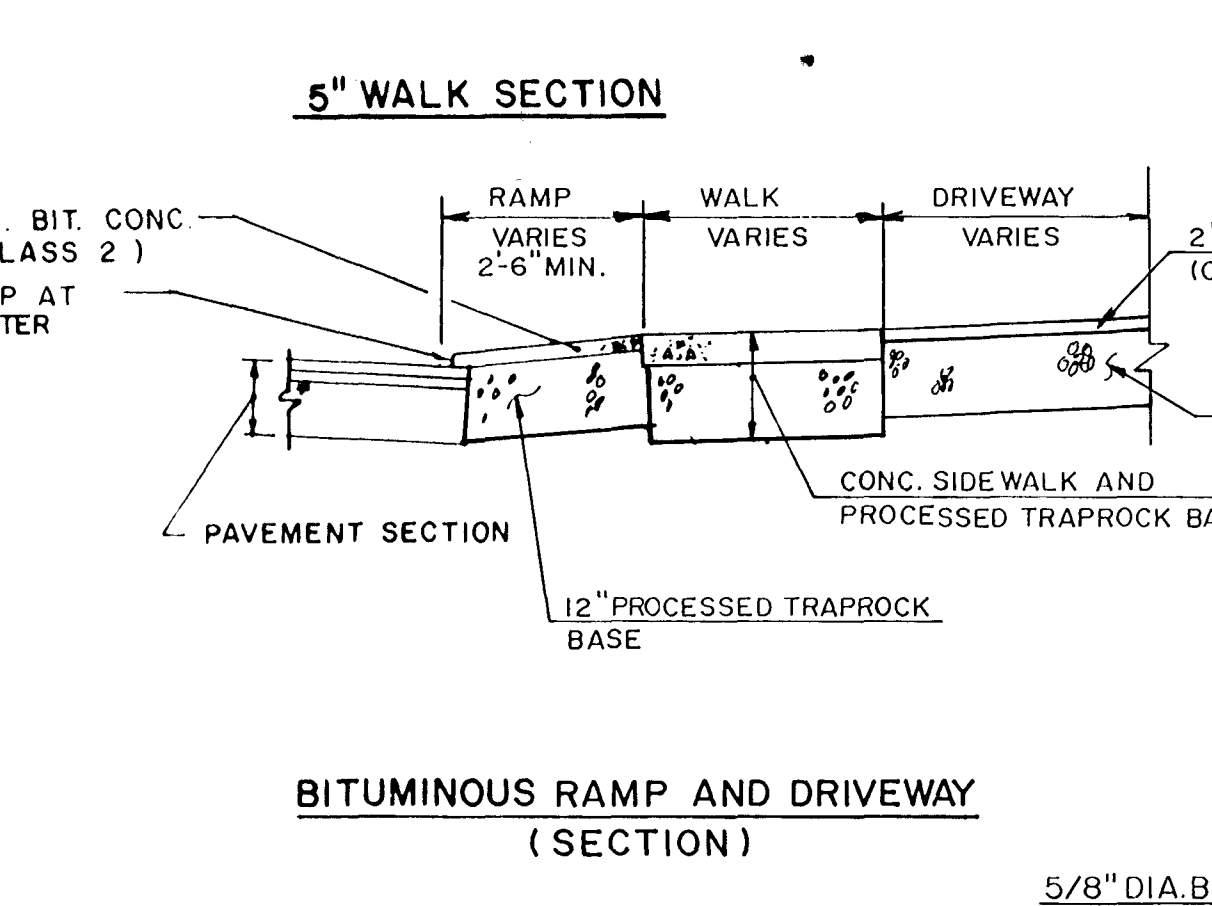
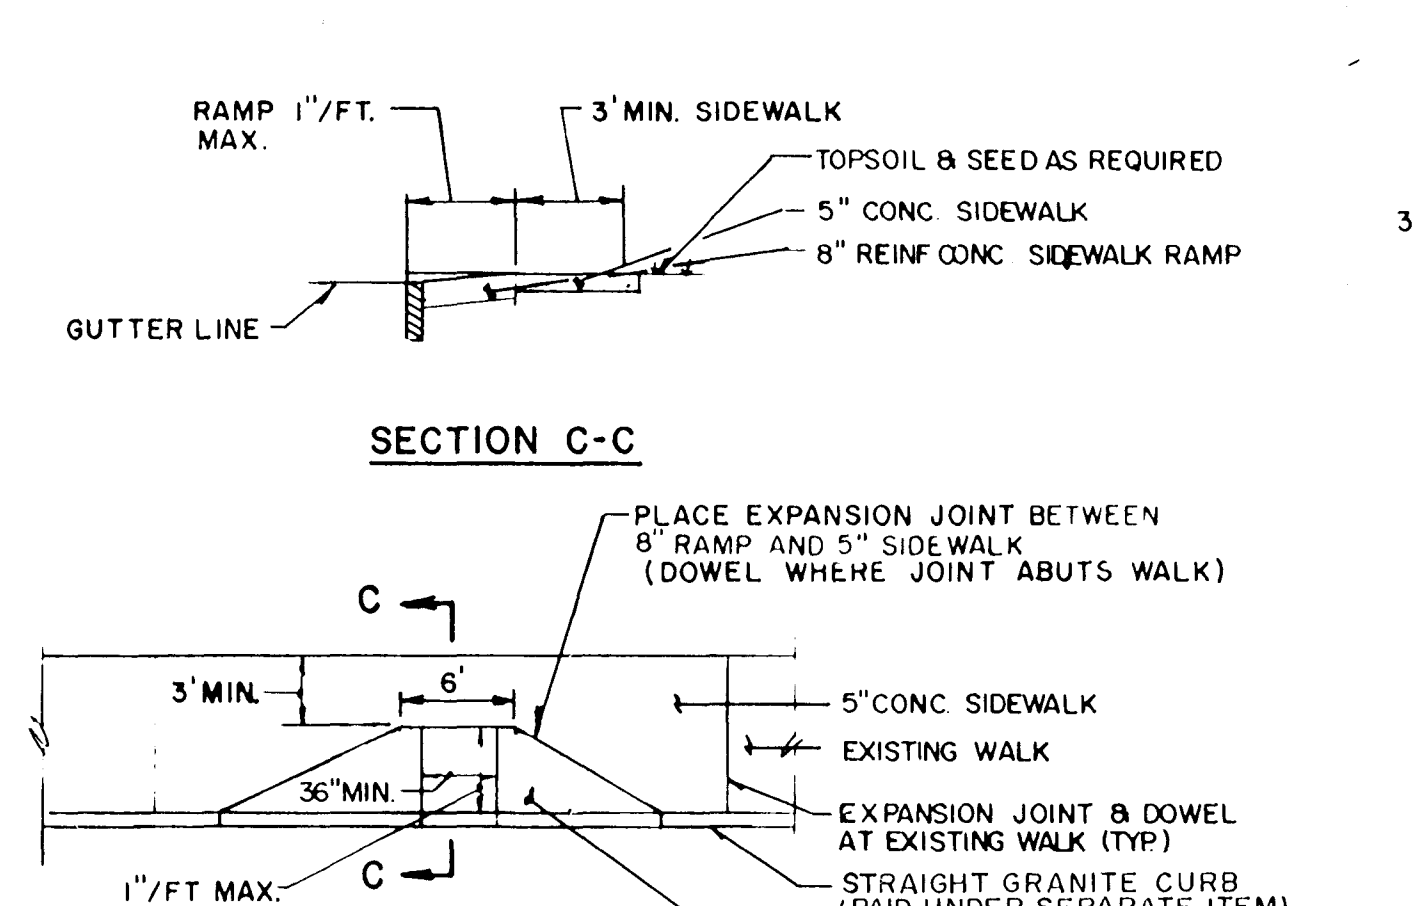
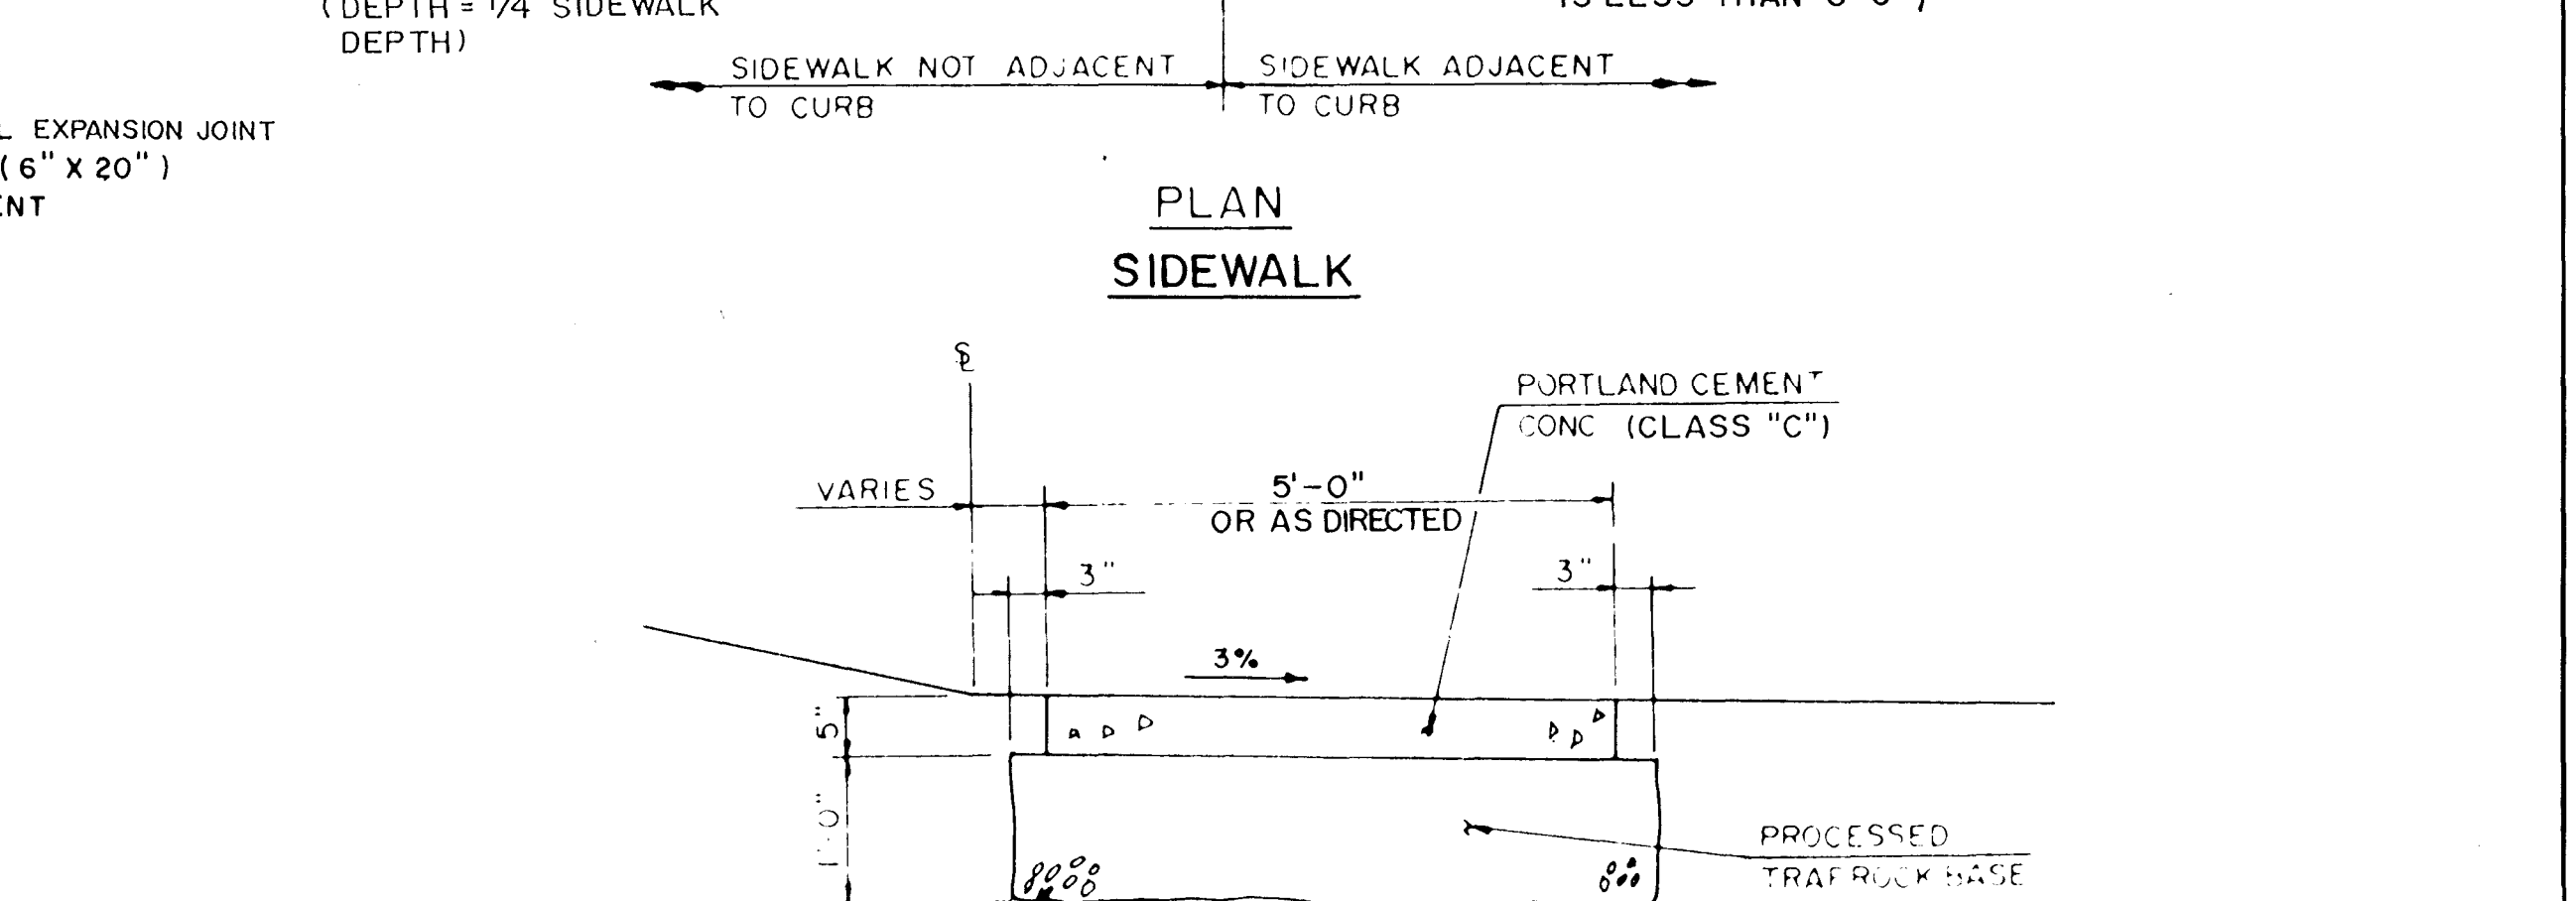
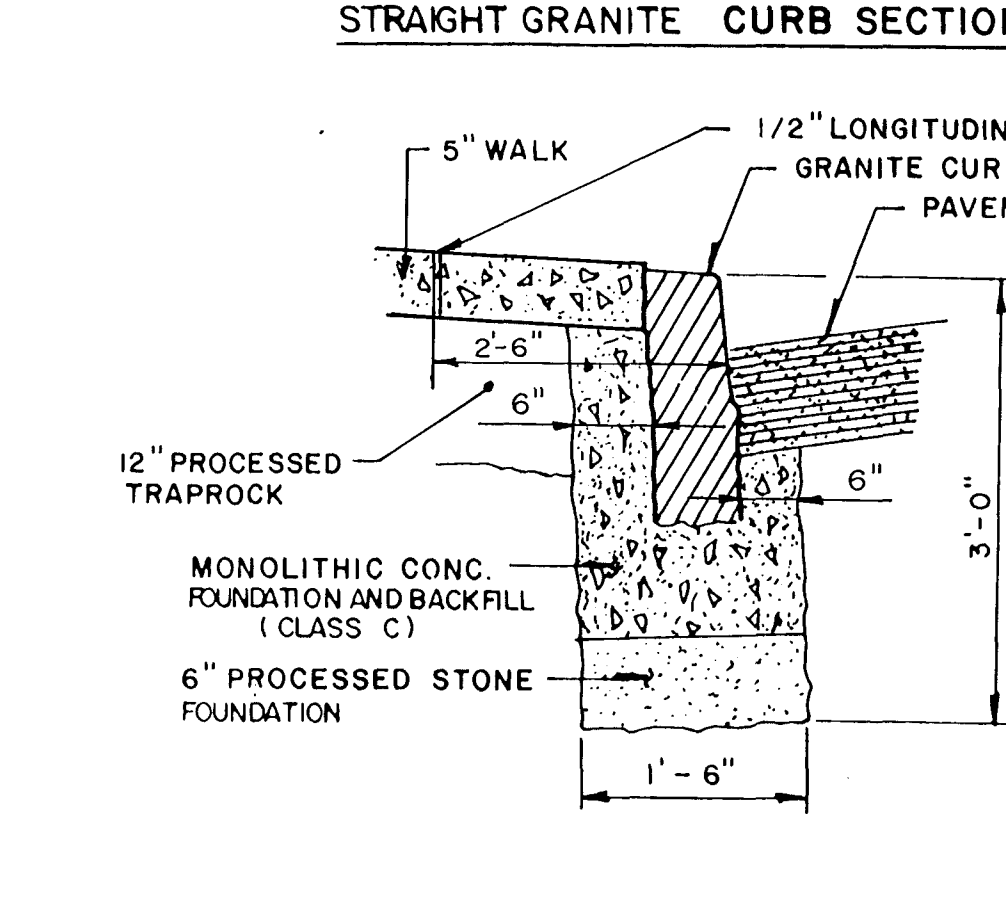
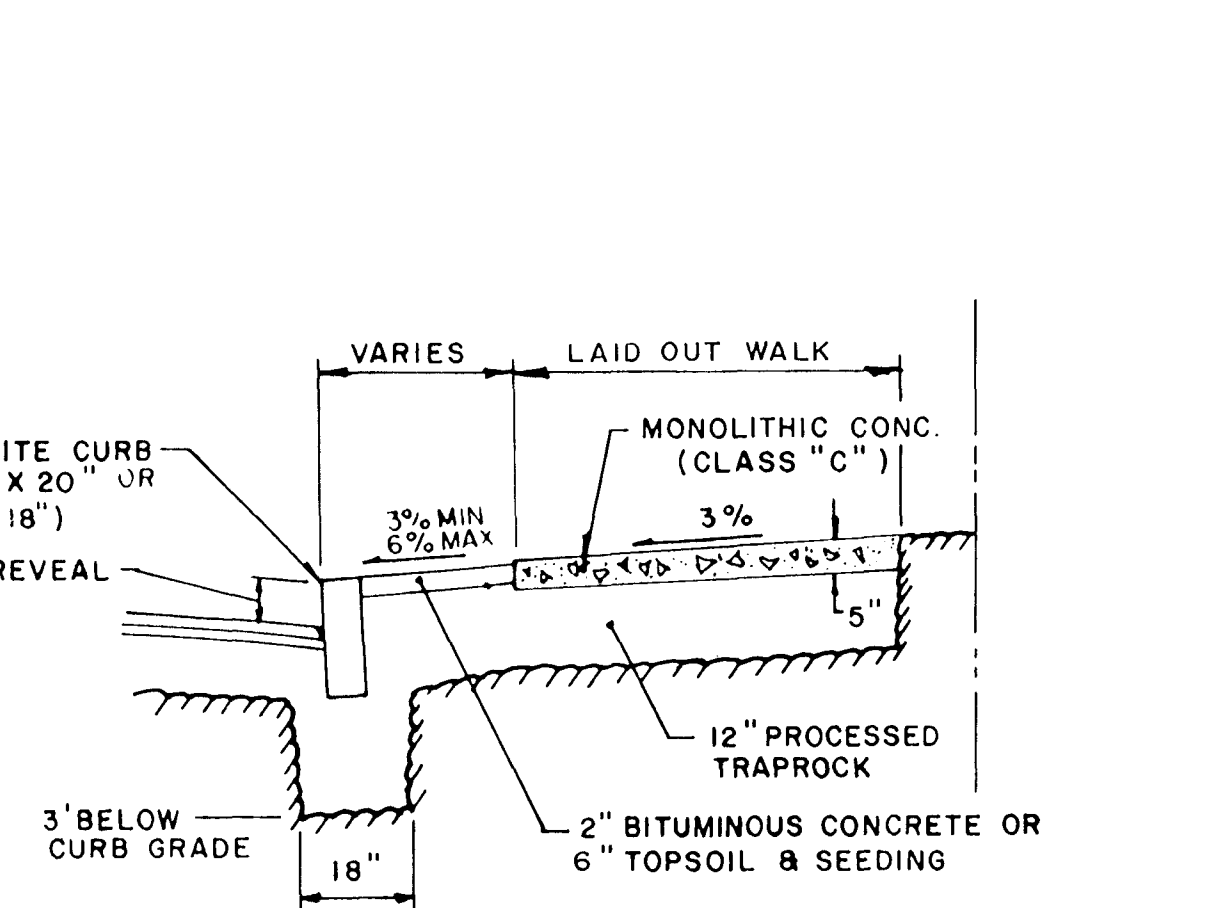
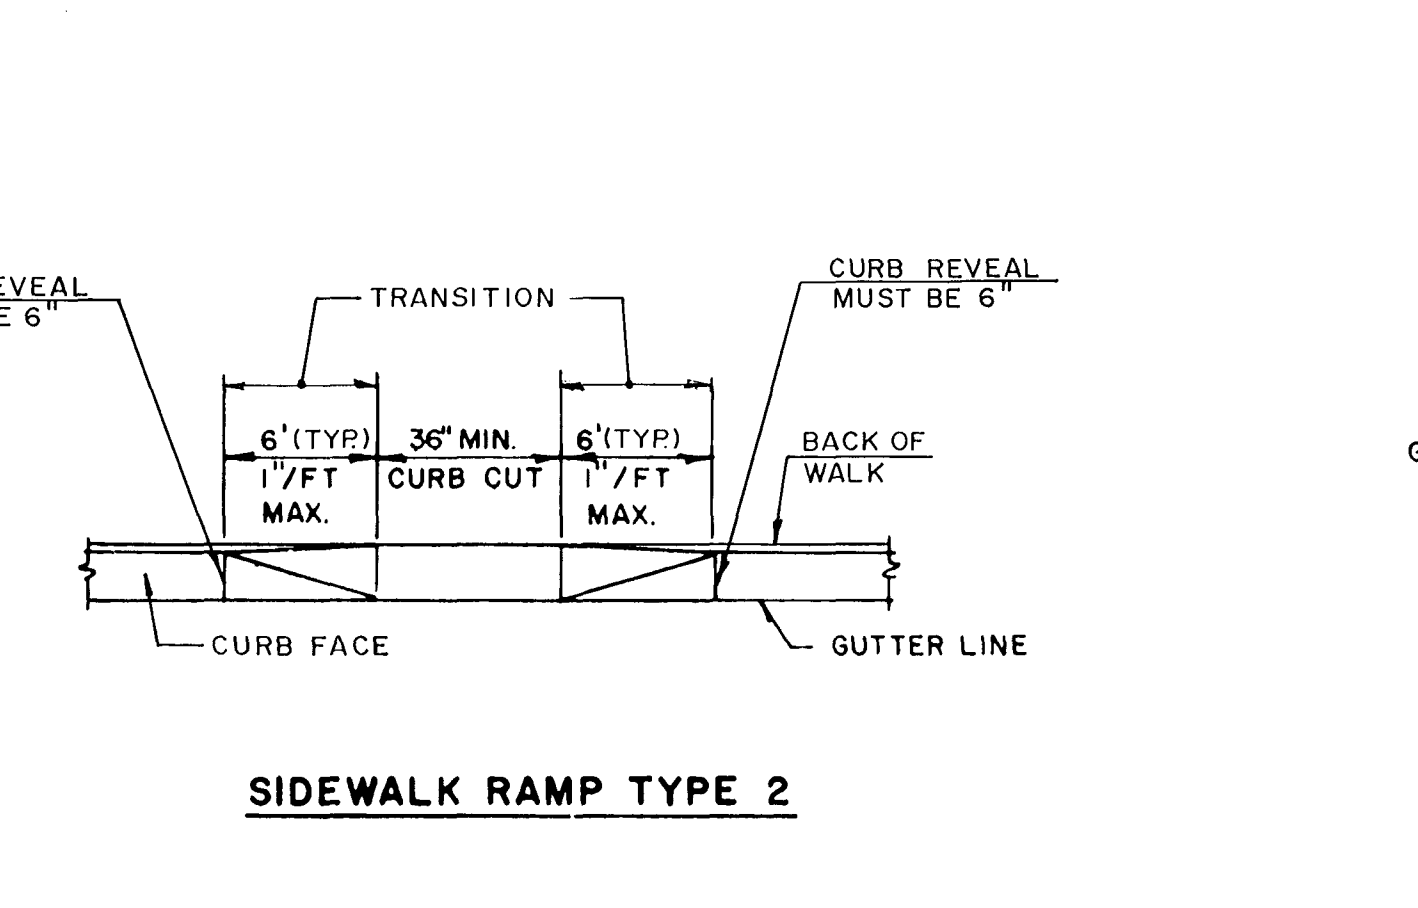
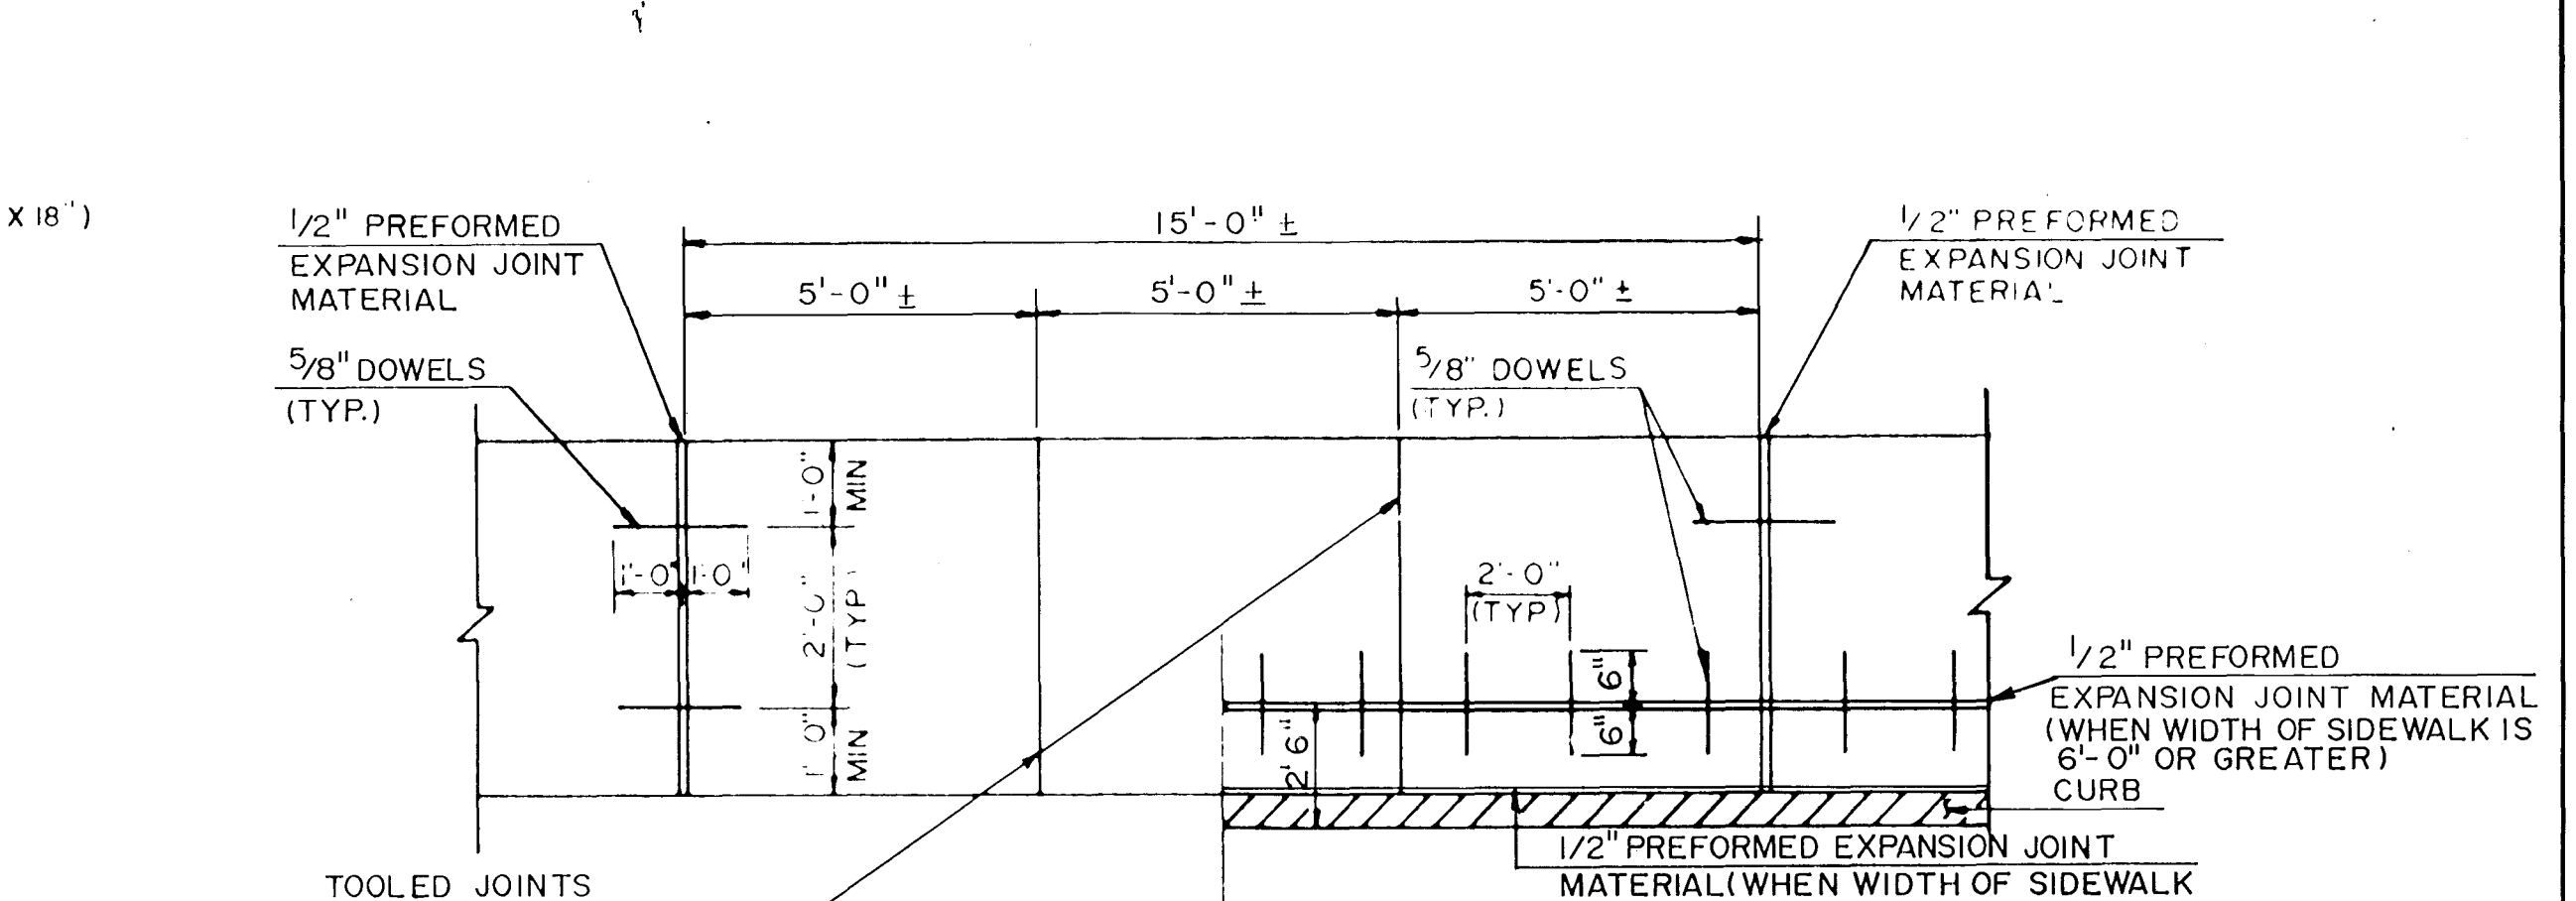
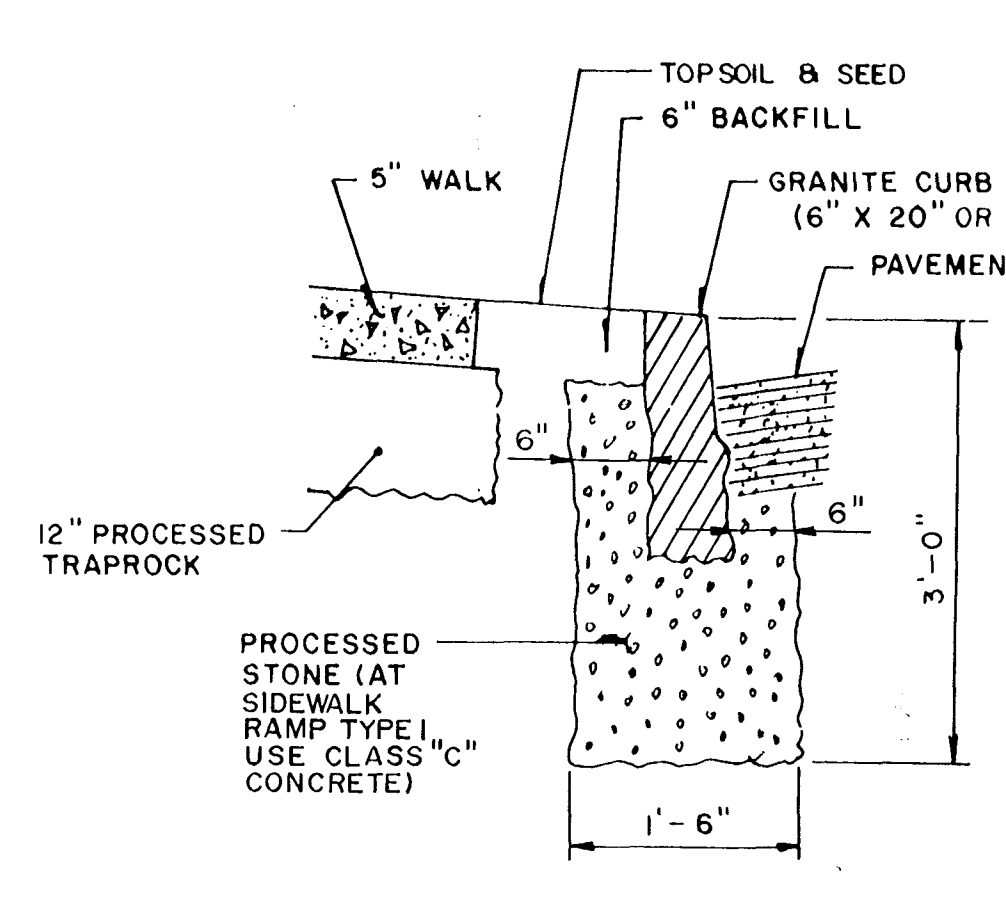
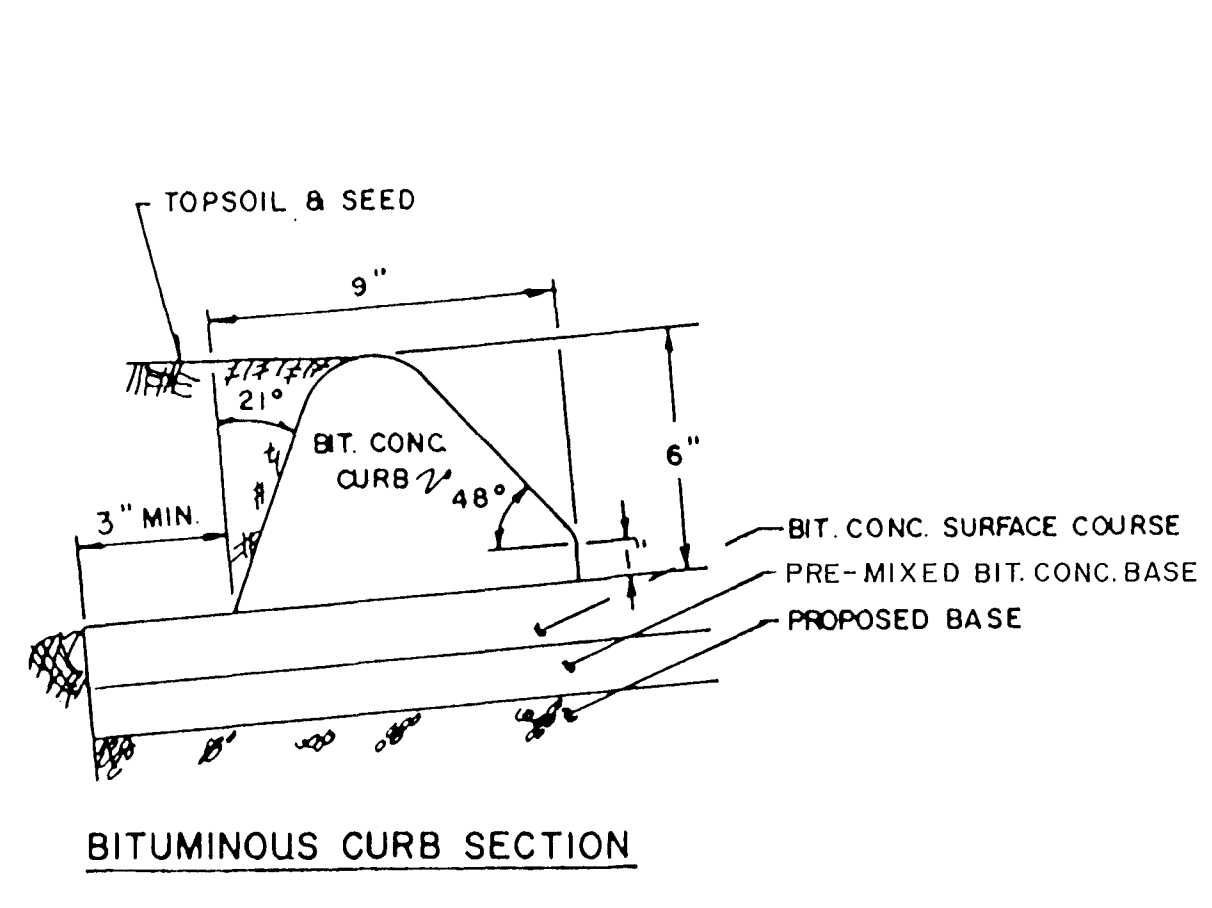


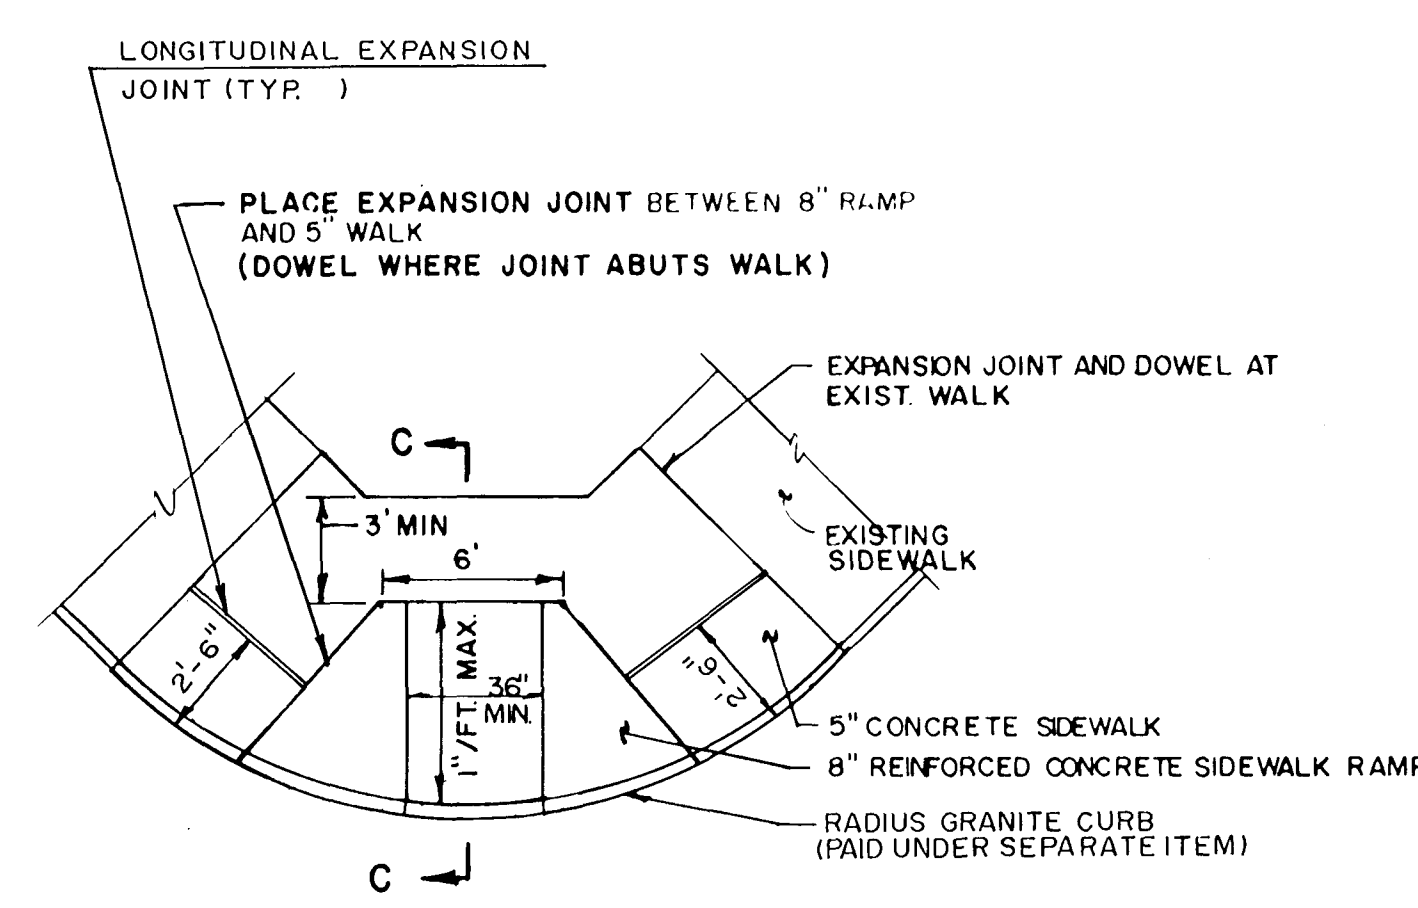

WILBUR STREET / OLIVER STREET

MISCELLANEOUS DETAILS

THE CITY OF
HARTFORD, CONNECTICUT

PURCELL
ASSOCIATES

NO.	DATE	REVISION
DESIGNED: A.M.		
DRAWN: T.N.S.	DATE MAY 14, 1990	
CHECKED: P.L.	SCALE N.T.S.	
APPROVED: R.C.G.		

SHEET NO.
4 OF 11
DAYBOOK NO.
011210