
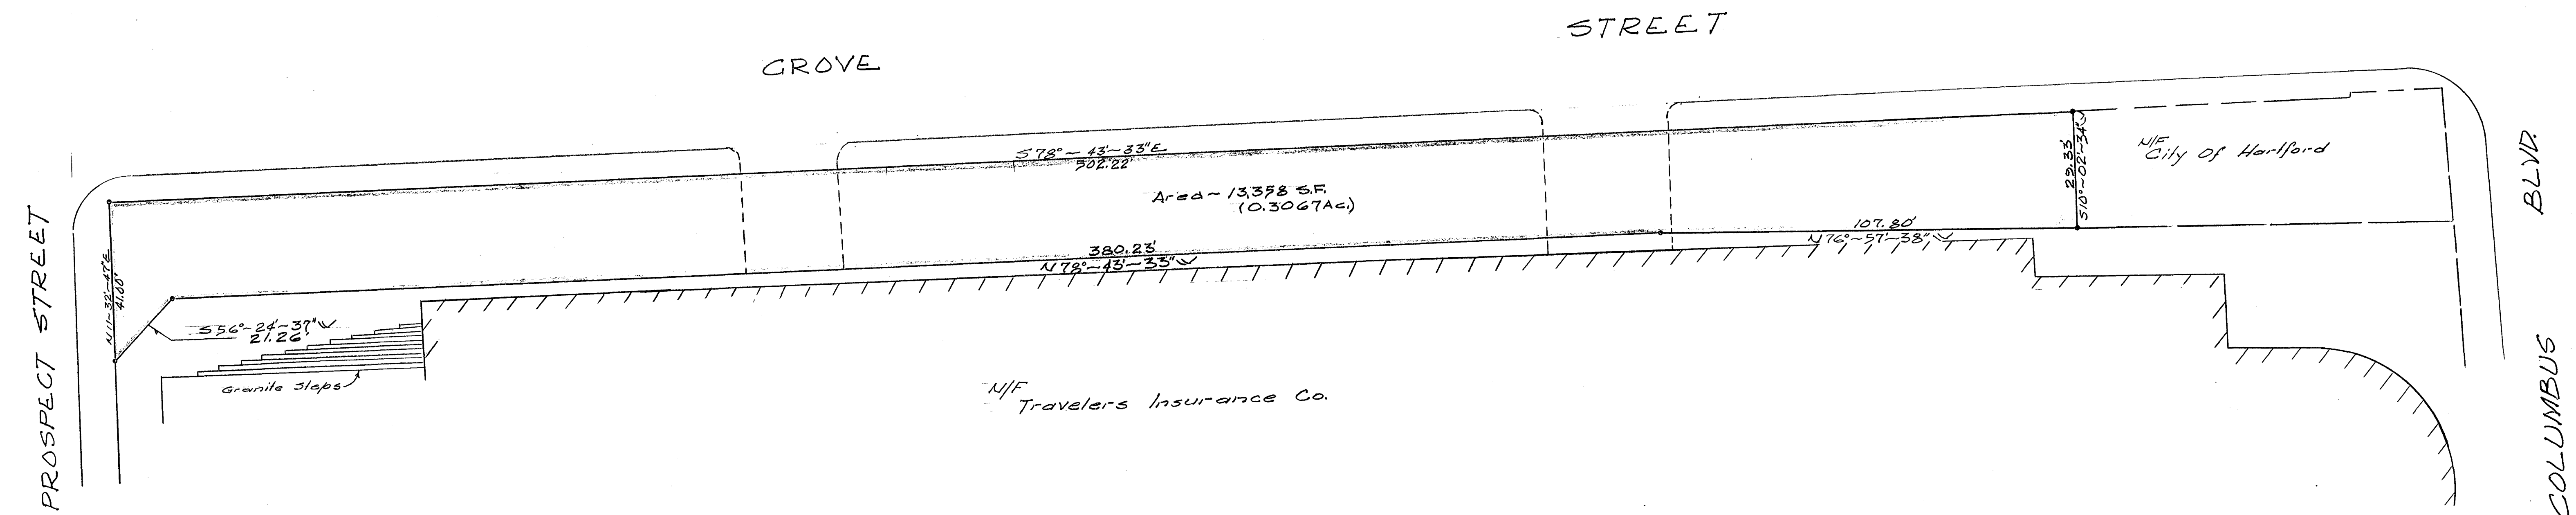


09/15

09/15

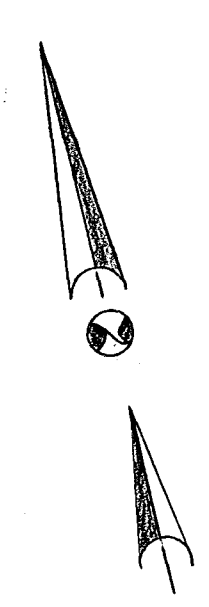

I hereby certify that this map and survey were prepared in accordance with the standards of a Class A2 survey as defined in the Code of Practice for Standards of Accuracy of Surveys and Maps, adopted December 10, 1975, as amended by the Connecticut Association of Land Surveyors, Inc.

O. Blinn, 12043

CITY OF HARTFORD, CONNECTICUT		
DEPARTMENT OF PUBLIC WORKS		
BUREAU OF ENGINEERING SERVICES		
Plan of		
Parcel to be conveyed by The		
Travelers Insurance Co.		
Grove Street		
Hartford, Connecticut		
SUBMITTED	RECOMMENDED	APPROVED
PROJECT ENGINEER	DIVISION MANAGER	ENGINEER FOR
DRAWN	SCALE	DAYBOOK NO.
CHECKED	1"=20'	DATE: 5. 18. 95.

451A00

451A00