


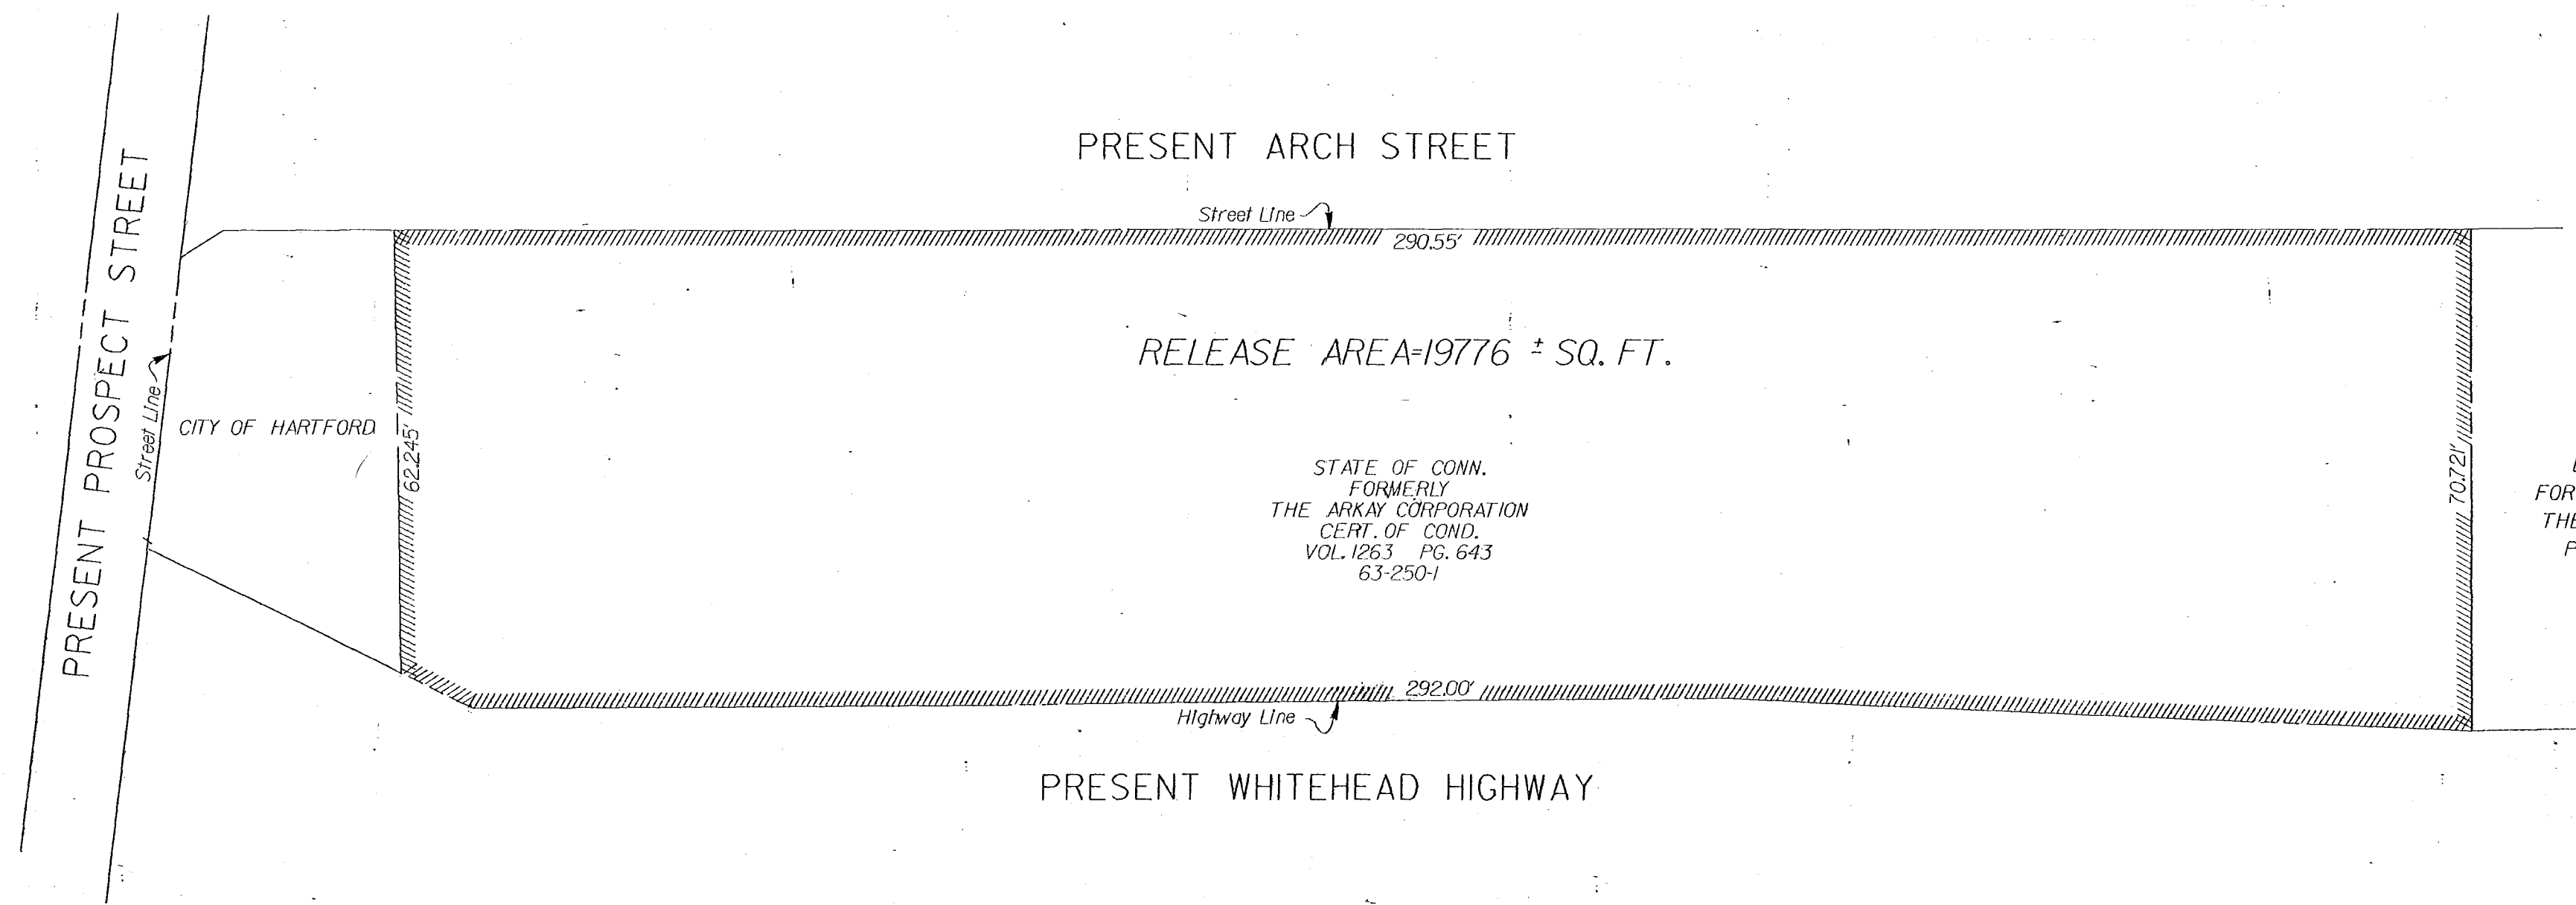

N/F
DENISE L. NAPIER
FOR THE TREASURER OF
THE CITY OF HARTFORD
PENSION COMMISSION

This drawing reproduced in
accordance with state filing
regulations. Process used:
☐ Wash-off ☒ Fixed-line photo
Joseph Merritt & Company

DAY BOOK NO
011337

I-484-I(II) COMPILATION MAP

CITY OF HARTFORD
MAP SHOWING LAND RELEASED TO
CITY OF HARTFORD
BY

THE STATE OF CONNECTICUT
INTERSTATE ROUTE 484

SCALE 1" = 20'
JAMES F. BYRNES, JR. - TRANSPORTATION CHIEF ENGINEER
BUREAU OF ENGINEERING AND HIGHWAY OPERATIONS
Feb. 19 94

I HEREBY DECLARE THAT THIS MAP IS SUBSTANTIALLY CORRECT IN ACCORDANCE WITH
THE STANDARDS OF A CLASS D MAP AS DEFINED IN THE "RECOMMENDED STANDARDS
FOR SURVEYS AND MAPS IN THE STATE OF CONNECTICUT" AS PREPARED AND ADOPTED
BY THE CONNECTICUT ASSOCIATION OF LAND SURVEYORS, INC., ON SEPTEMBER 24, 1992.

This Plan Was Compiled From Other Maps, Record Research And/Or
Other Sources Of Information. It Is Not To Be Constructed As Having
Been Obtained As The Result Of A Field Survey, And Is Subject To
Such Change As An Accurate Field Survey May Disclose.

TOWN NO. 63
PROJECT NO. 63-250
SERIAL NO. 1E
SHEET 1 OF 1
DATE Feb. 1994
Robert C. Green
Robert C. Green, L.S.
Trans. Superv. Engr. (H.D.)

DATE	REVISION	REQ. BY

The portions of Arch and Prospect Streets
shown on this map are established public
streets of the City of Hartford.

O. Blint 4/19/95
O. Blint, Survey Supervisor

Drawn By M.J.C. Date 12-13-93
Checked By B.G. Date 12-14-93
File: [40,5]06325001RME