


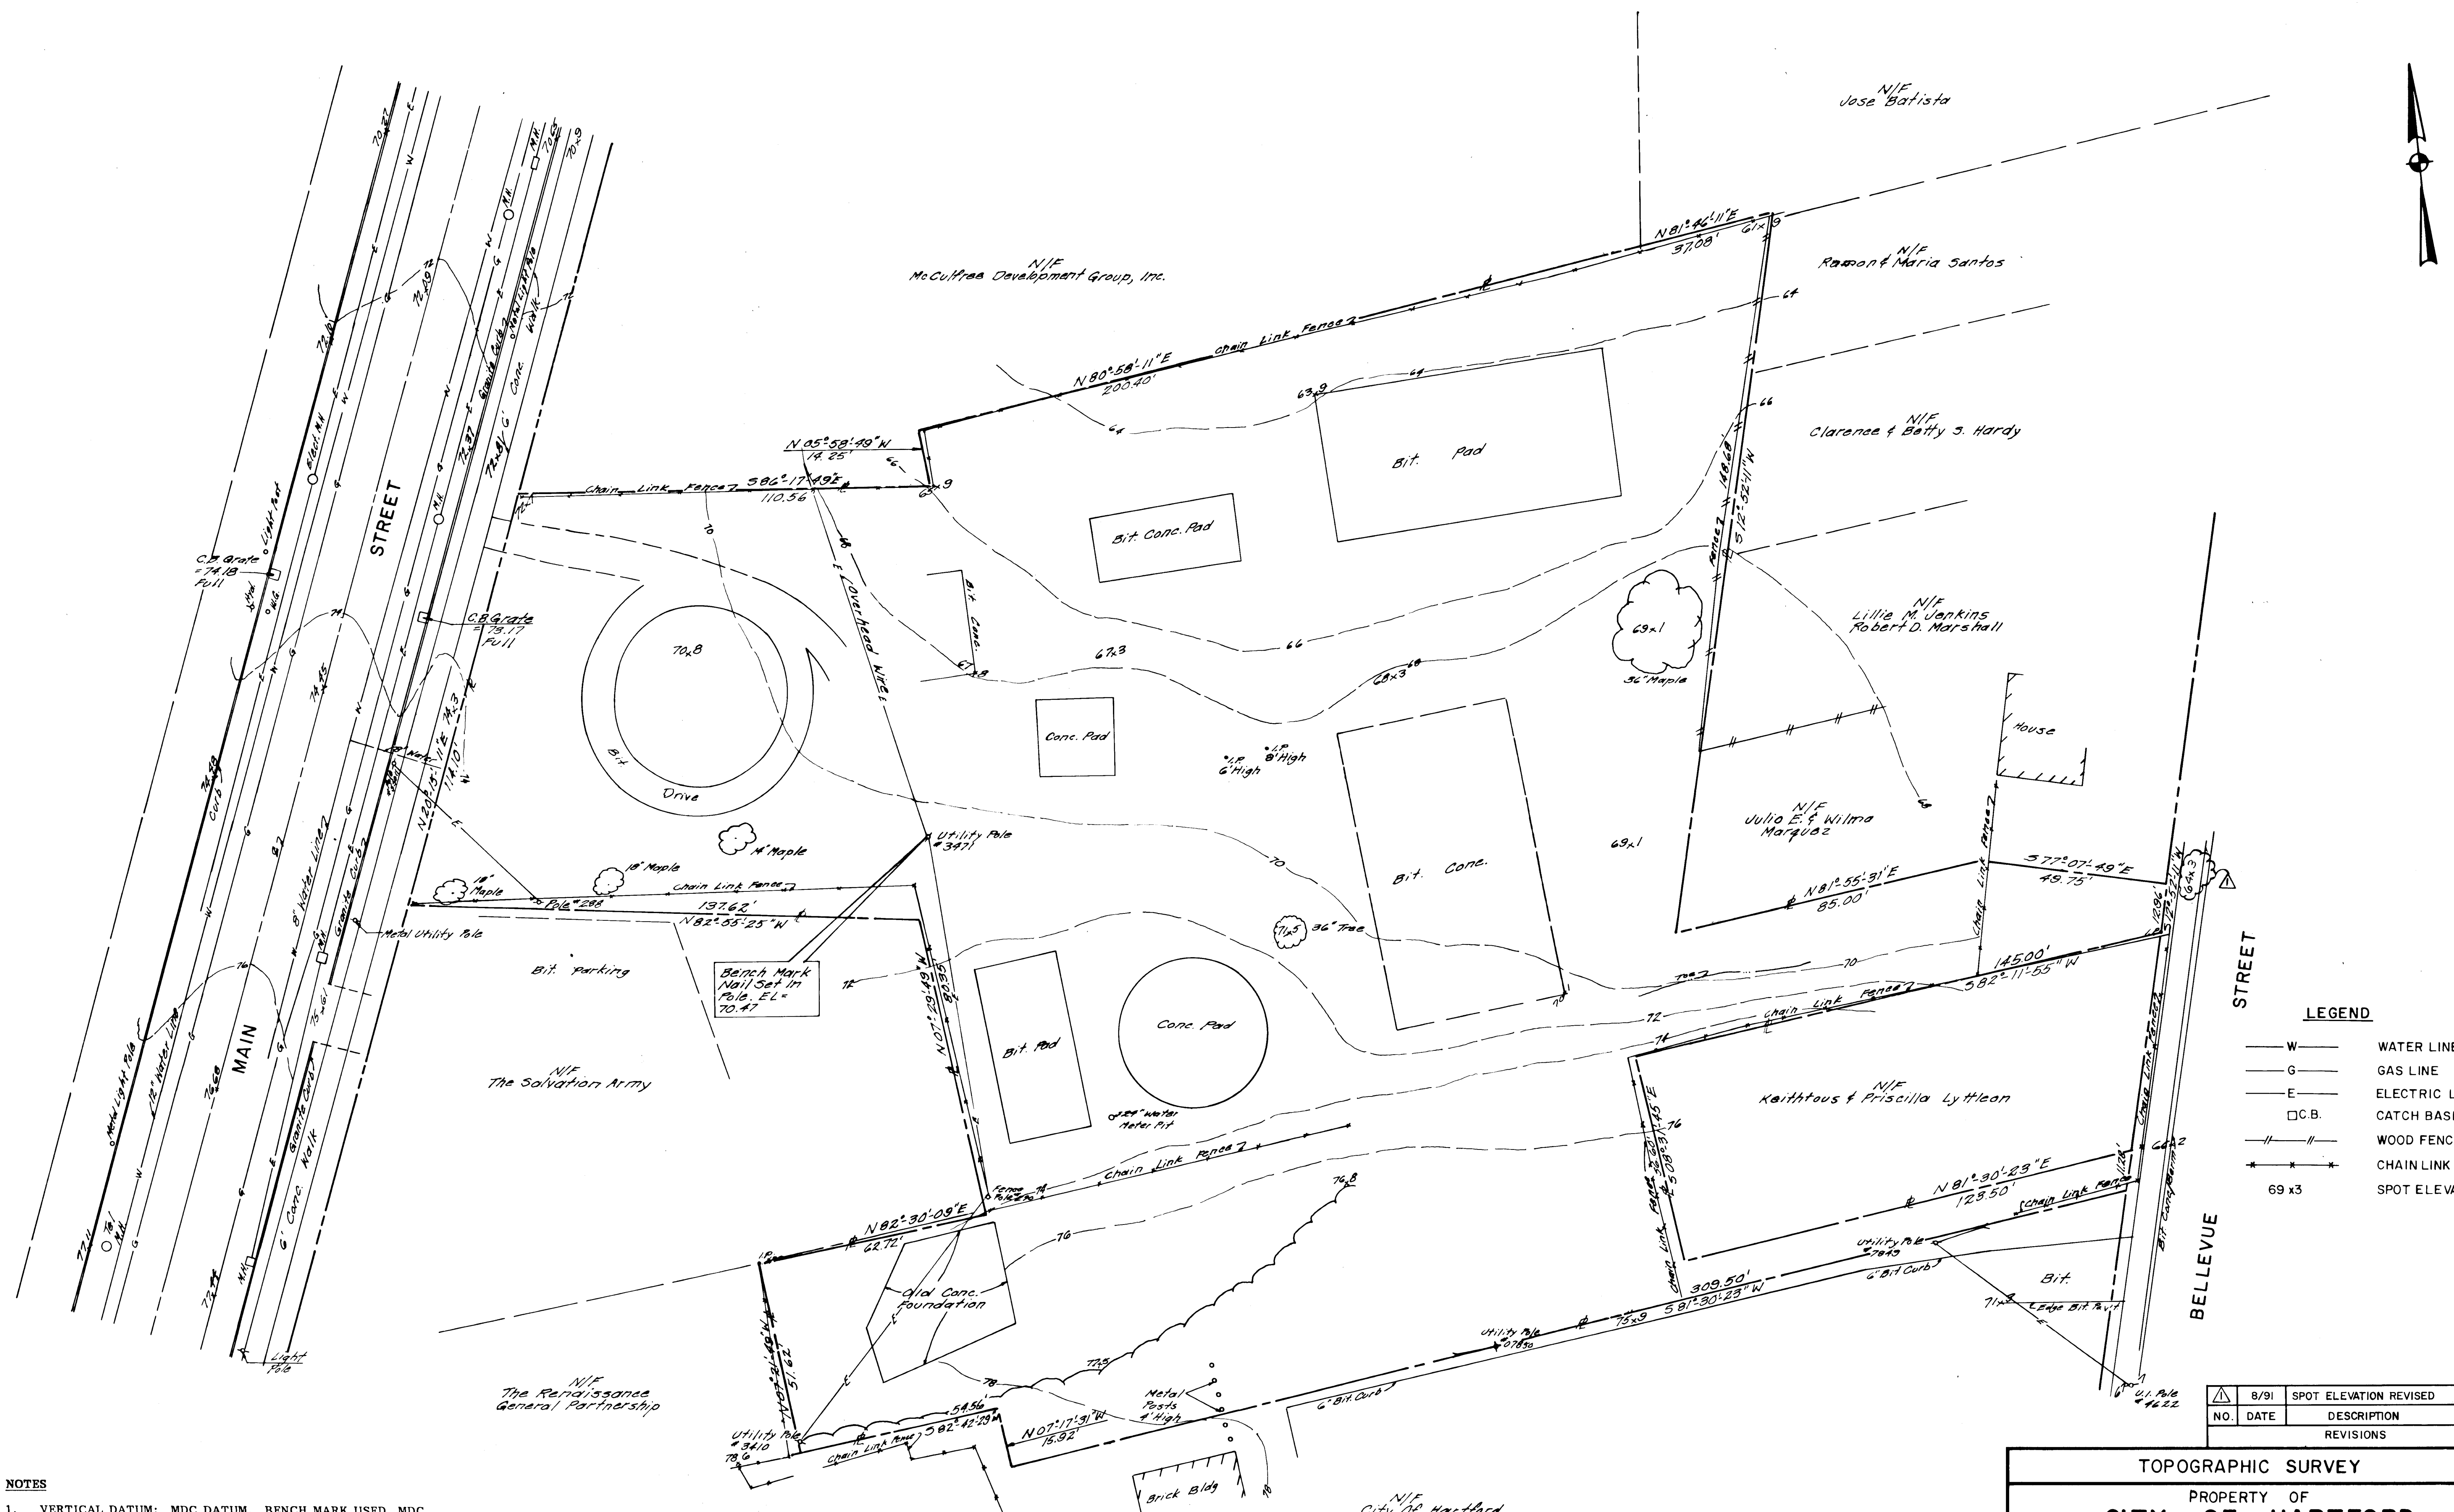


- NOTES**
1. VERTICAL DATUM: MDC DATUM. BENCH MARK USED, MDC STATION X-6. ELEVATION = 91.146 MDC.
 2. REFER TO MAP ENTITLED "BOUNDARY SURVEY, PROPERTY OF CITY OF HARTFORD, 2196 MAIN STREET, HARTFORD, CONNECTICUT, NOVEMBER 16, 1990." BY FGA SERVICES, INC., NEW HAVEN, CONNECTICUT.
 3. UTILITY INFORMATION SHOWN HEREON IS BASED ON AVAILABLE UTILITY COMPANY RECORDS AND SURVEY INFORMATION FOUND IN THE FIELD. THE ACTUAL LOCATION AND DIRECTION OF ANY UNDERGROUND UTILITY LINE IS NOT CERTIFIED TO HEREON.



I HEREBY DECLARE THIS MAP TO BE SUBSTANTIALLY CORRECT AS TO THE PRECISION OF A T-2 TOPOGRAPHIC MAP AS DEFINED IN THE "RECOMMENDED STANDARDS FOR SURVEYS AND MAPS IN THE STATE OF CONNECTICUT" AS ADOPTED BY THE CONNECTICUT ASSOCIATION OF LAND SURVEYORS, INC. SEPTEMBER 13, 1984.

James E. Nagle
JAMES E. NAGLE, L.S. NO. 15195

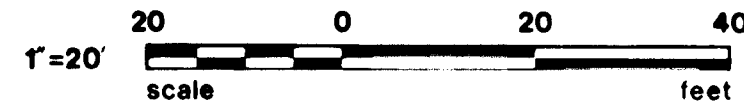

LEGEND	
— W —	WATER LINE
— G —	GAS LINE
— E —	ELECTRIC LINE
□ C.B.	CATCH BASIN
— —	WOOD FENCE
— * * —	CHAIN LINK FENCE
69 x3	SPOT ELEVATION

	8/91	SPOT ELEVATION REVISED
NO.	DATE	DESCRIPTION
REVISIONS		

TOPOGRAPHIC SURVEY			
PROPERTY OF CITY OF HARTFORD 2196 MAIN STREET HARTFORD, CONNECTICUT			
FGA SERVICES, INC. consulting engineers	FGA Designed K.H.W. Drawn W.P. Checked	JE.N. Approved 11-12-90 Date 88-135-25 Project No.	1" = 20' Scale 7 of 14 Sheet No.