
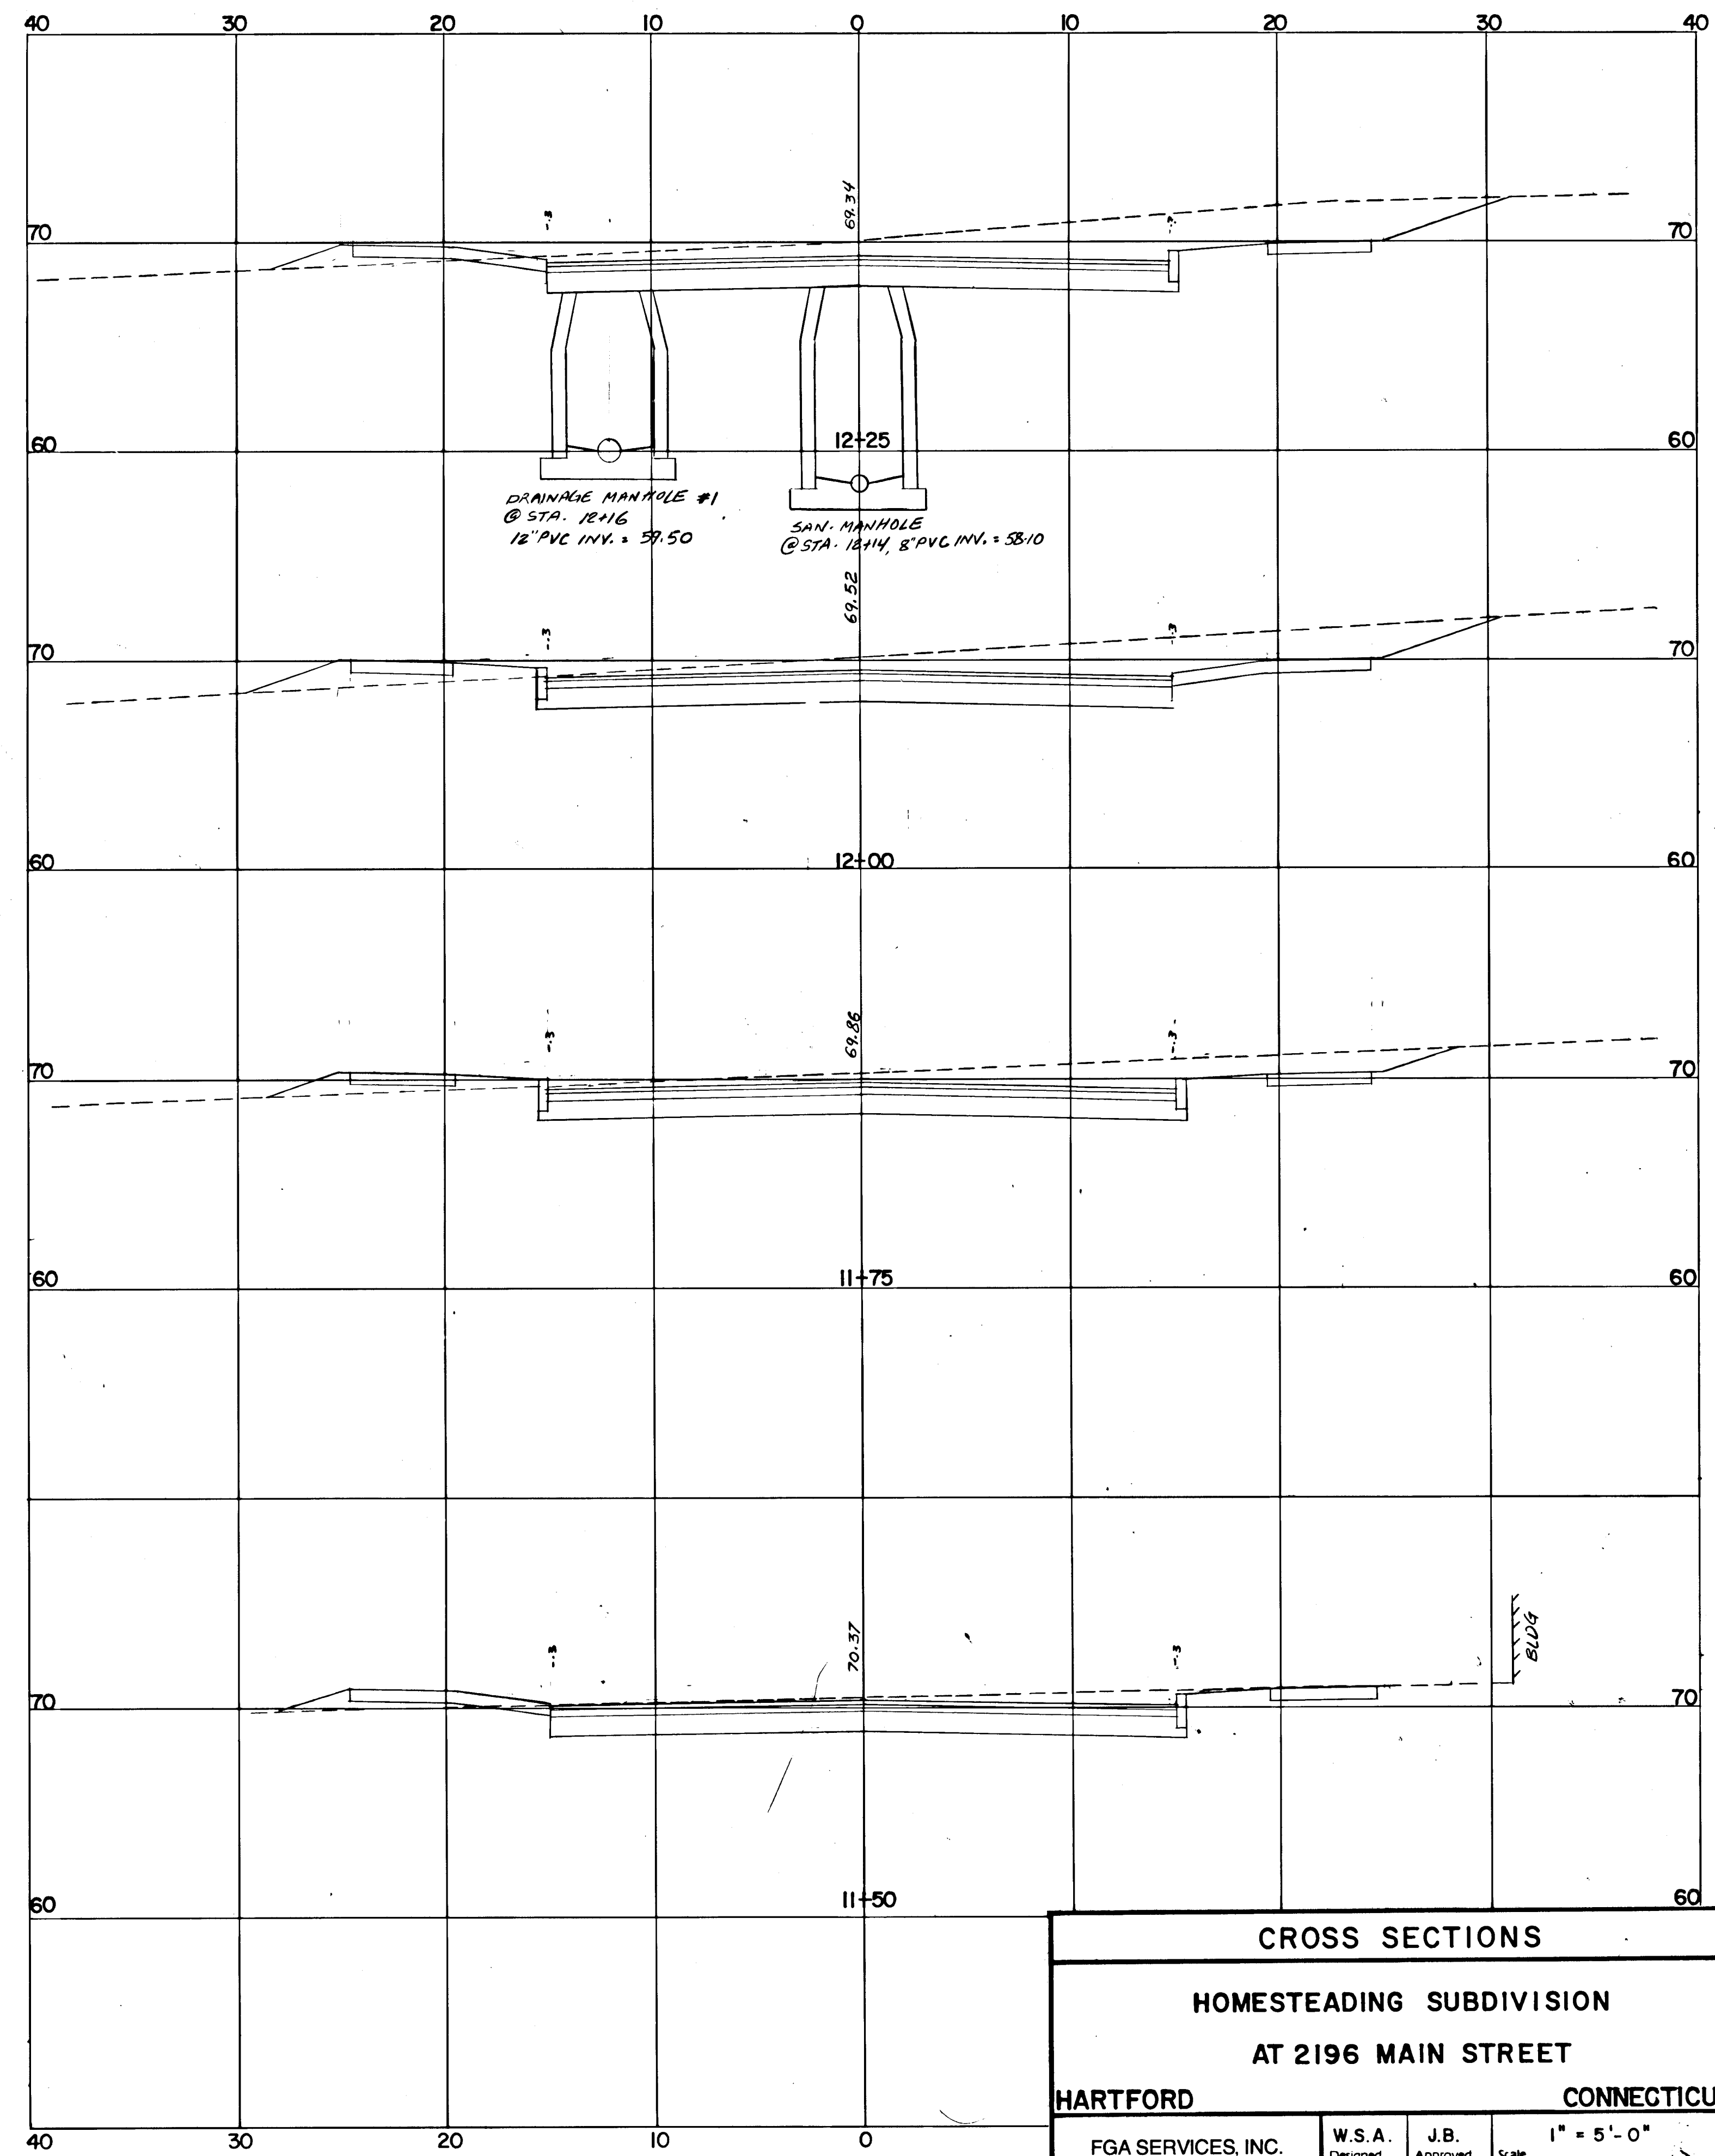


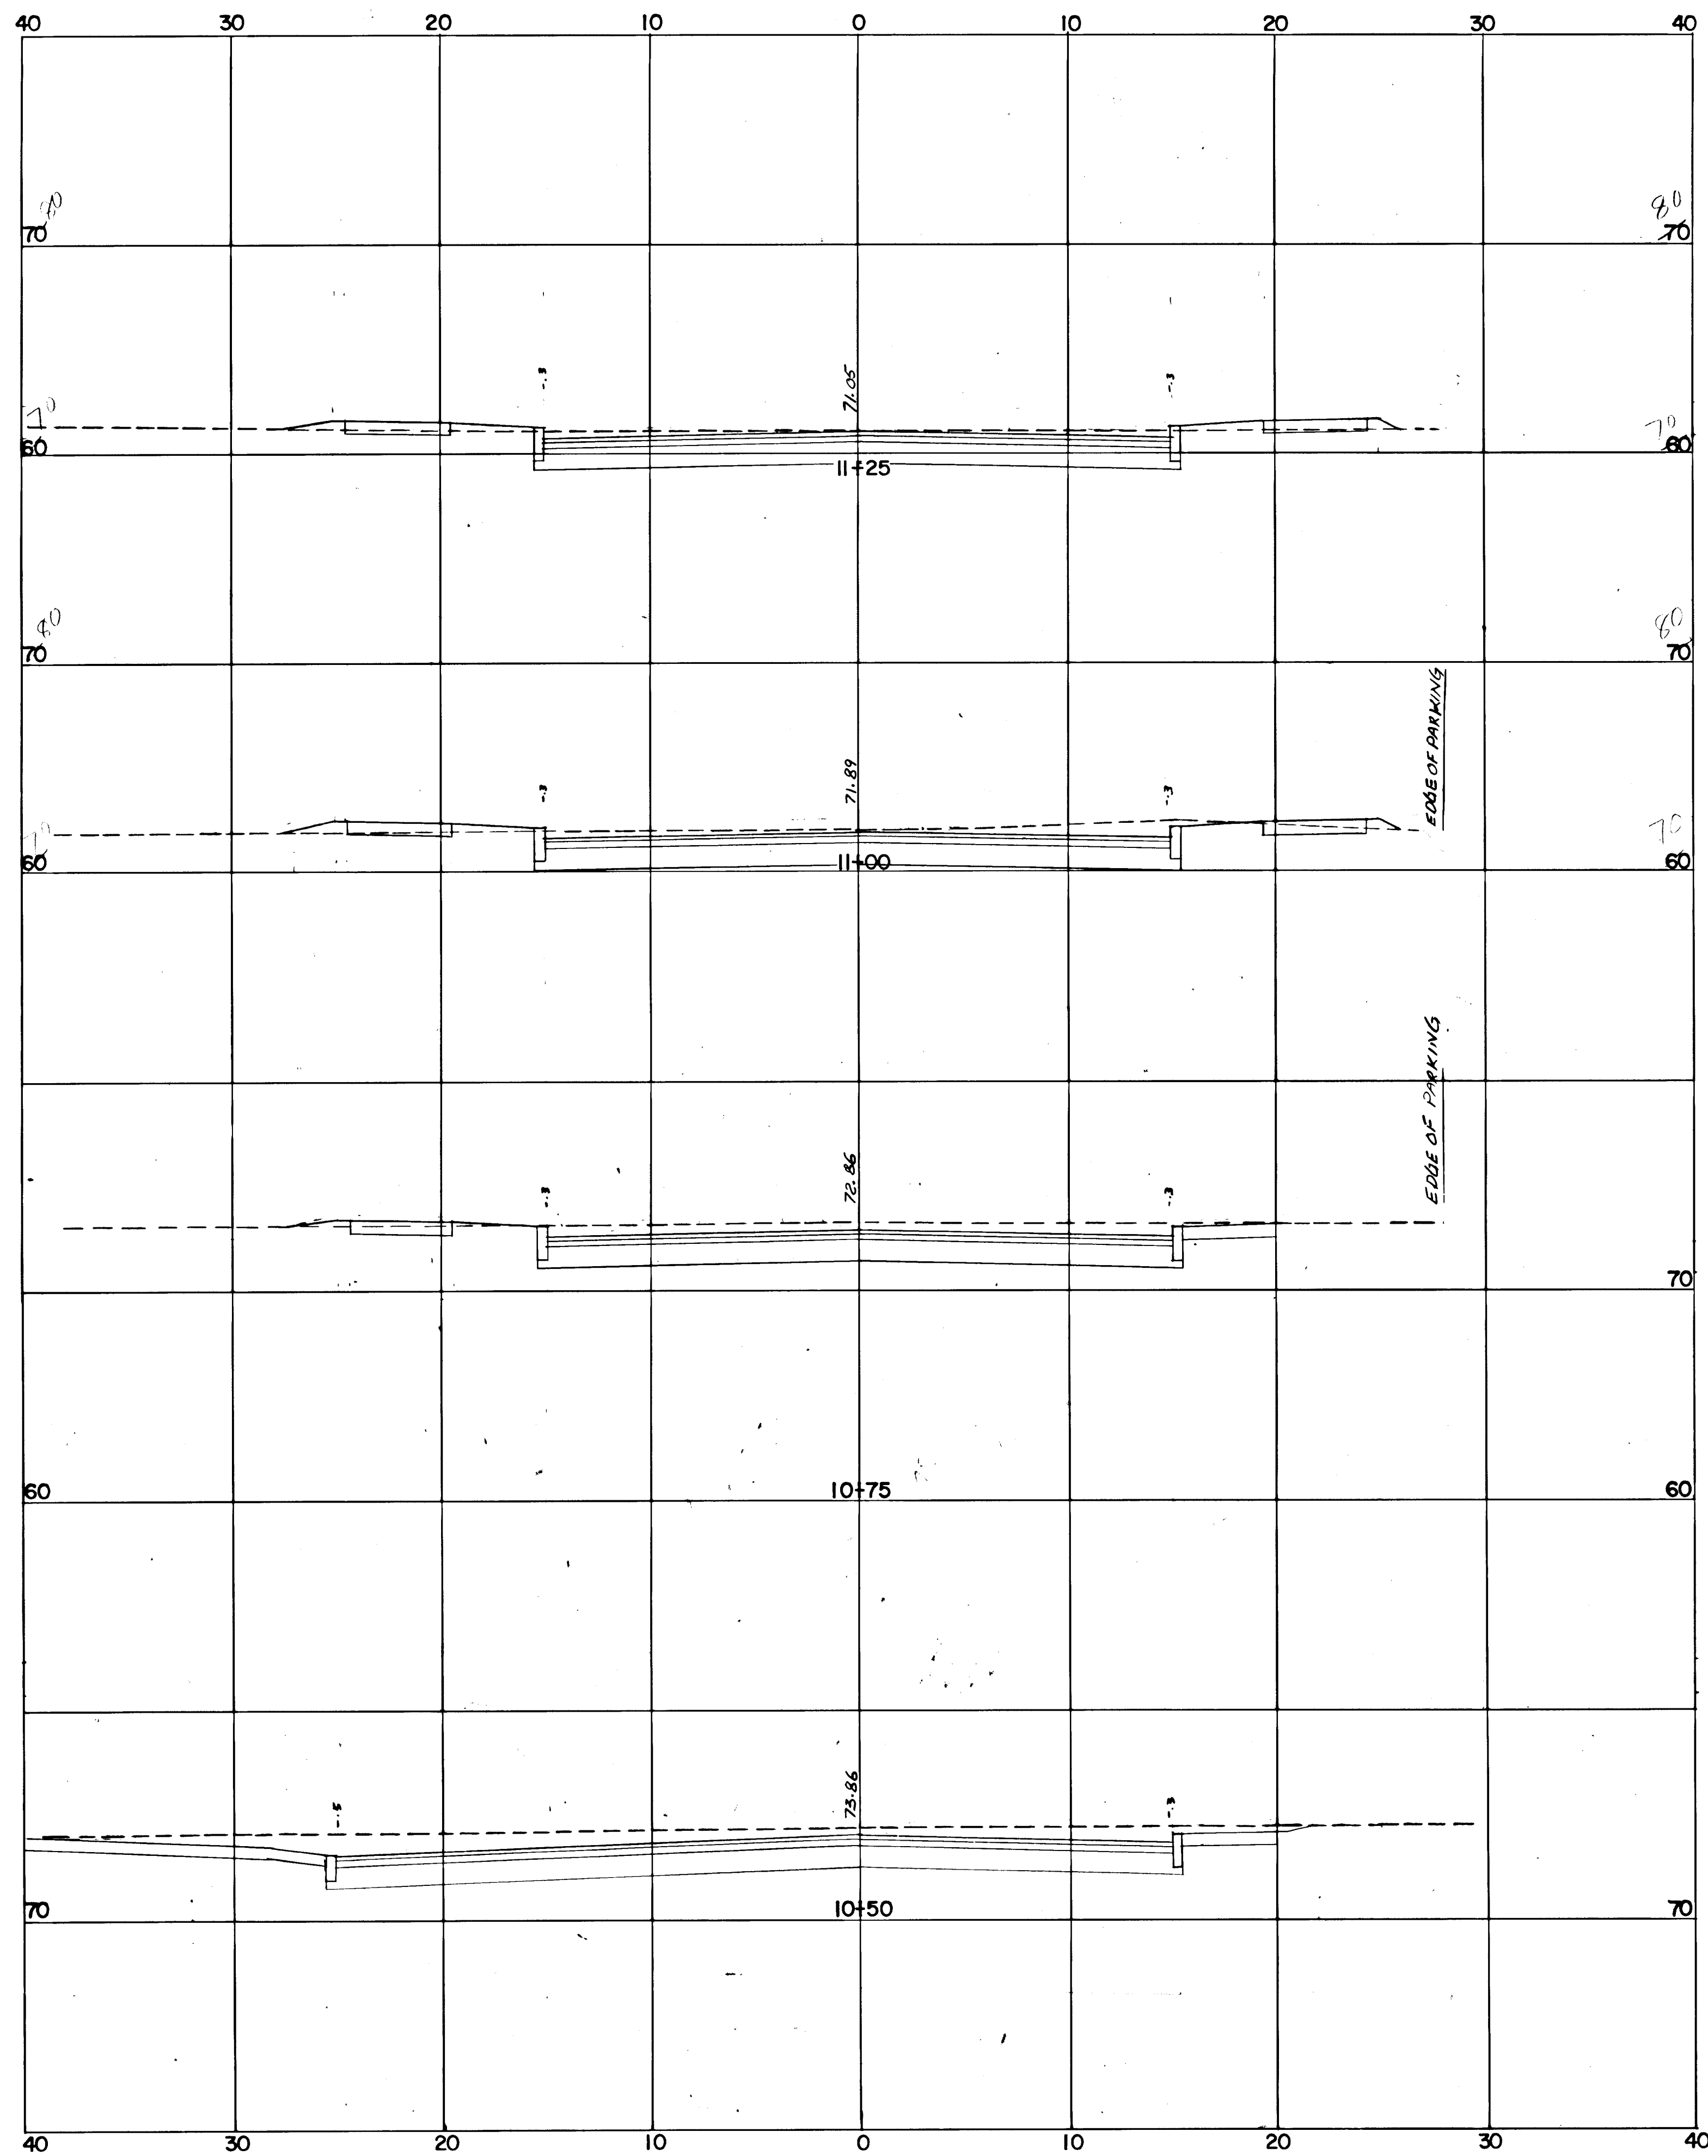

CROSS SECTIONS			
HOMESTEADING SUBDIVISION			
AT 2196 MAIN STREET			
HARTFORD		CONNECTICUT	
W.S.A. Designed	J.B. Approved	1" = 5'-0"	
W.A.C. Drawn	6-7-1991 Date		
W.S.A. Checked	88-135-22 Project No	13 of 14 Sheet No	
FGA SERVICES, INC. consulting engineers A Member of The Givara Group Bridgeport, New Haven, Hartford, Ansonia Connecticut San Juan, Puerto Rico			