
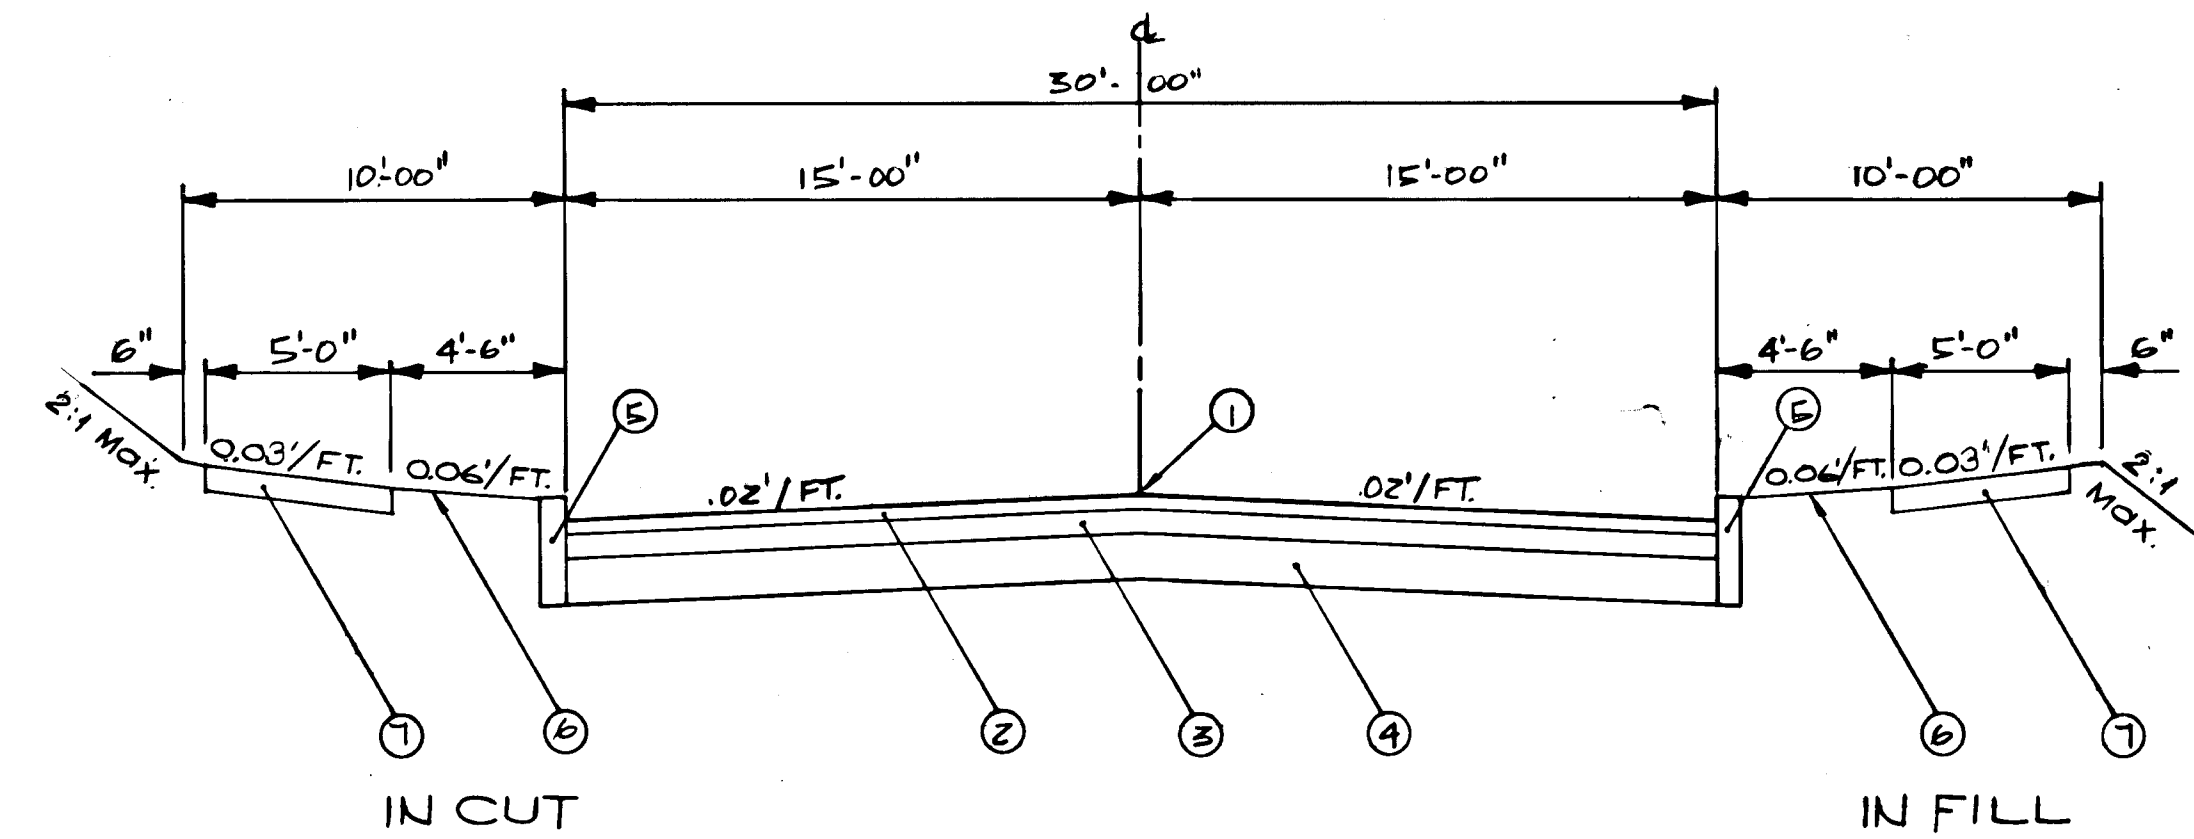


2/609

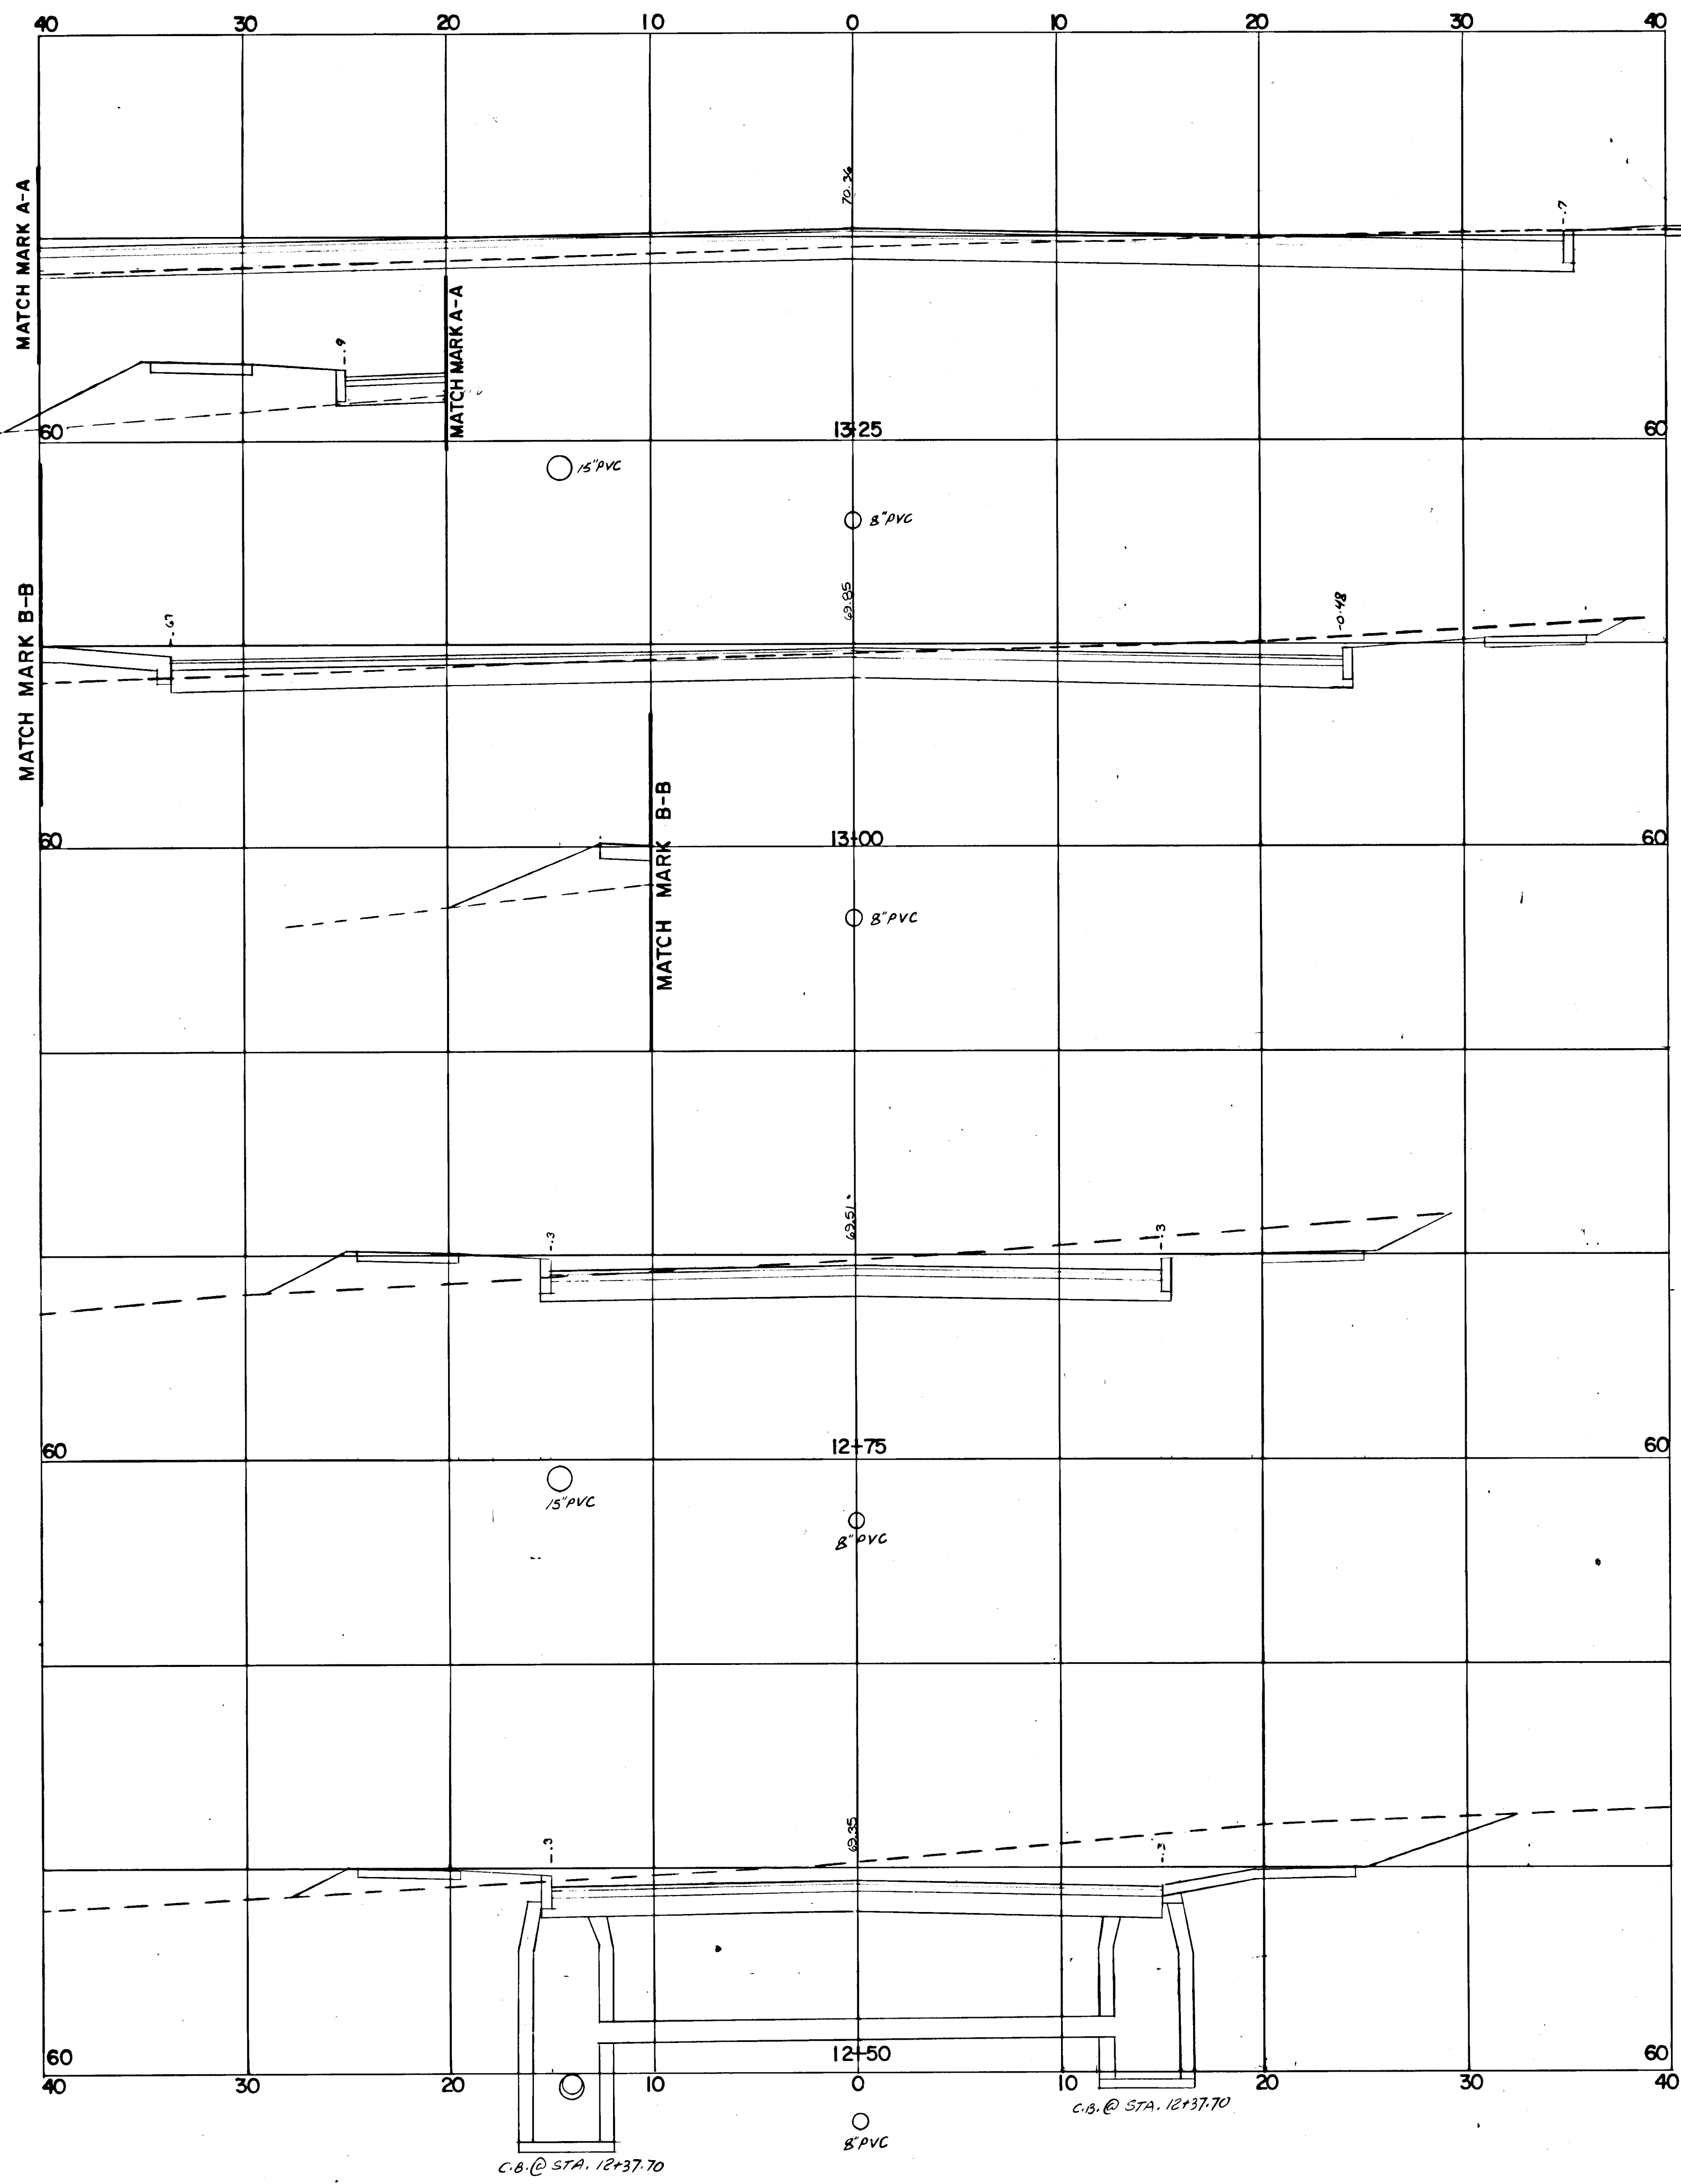


**HOMESTEADING CUL-DE-SAC
TYPICAL CROSS SECTION**

NOT TO SCALE

LEGEND

- ① POINT OF APPLICATION
- ② 1 1/2\"/>

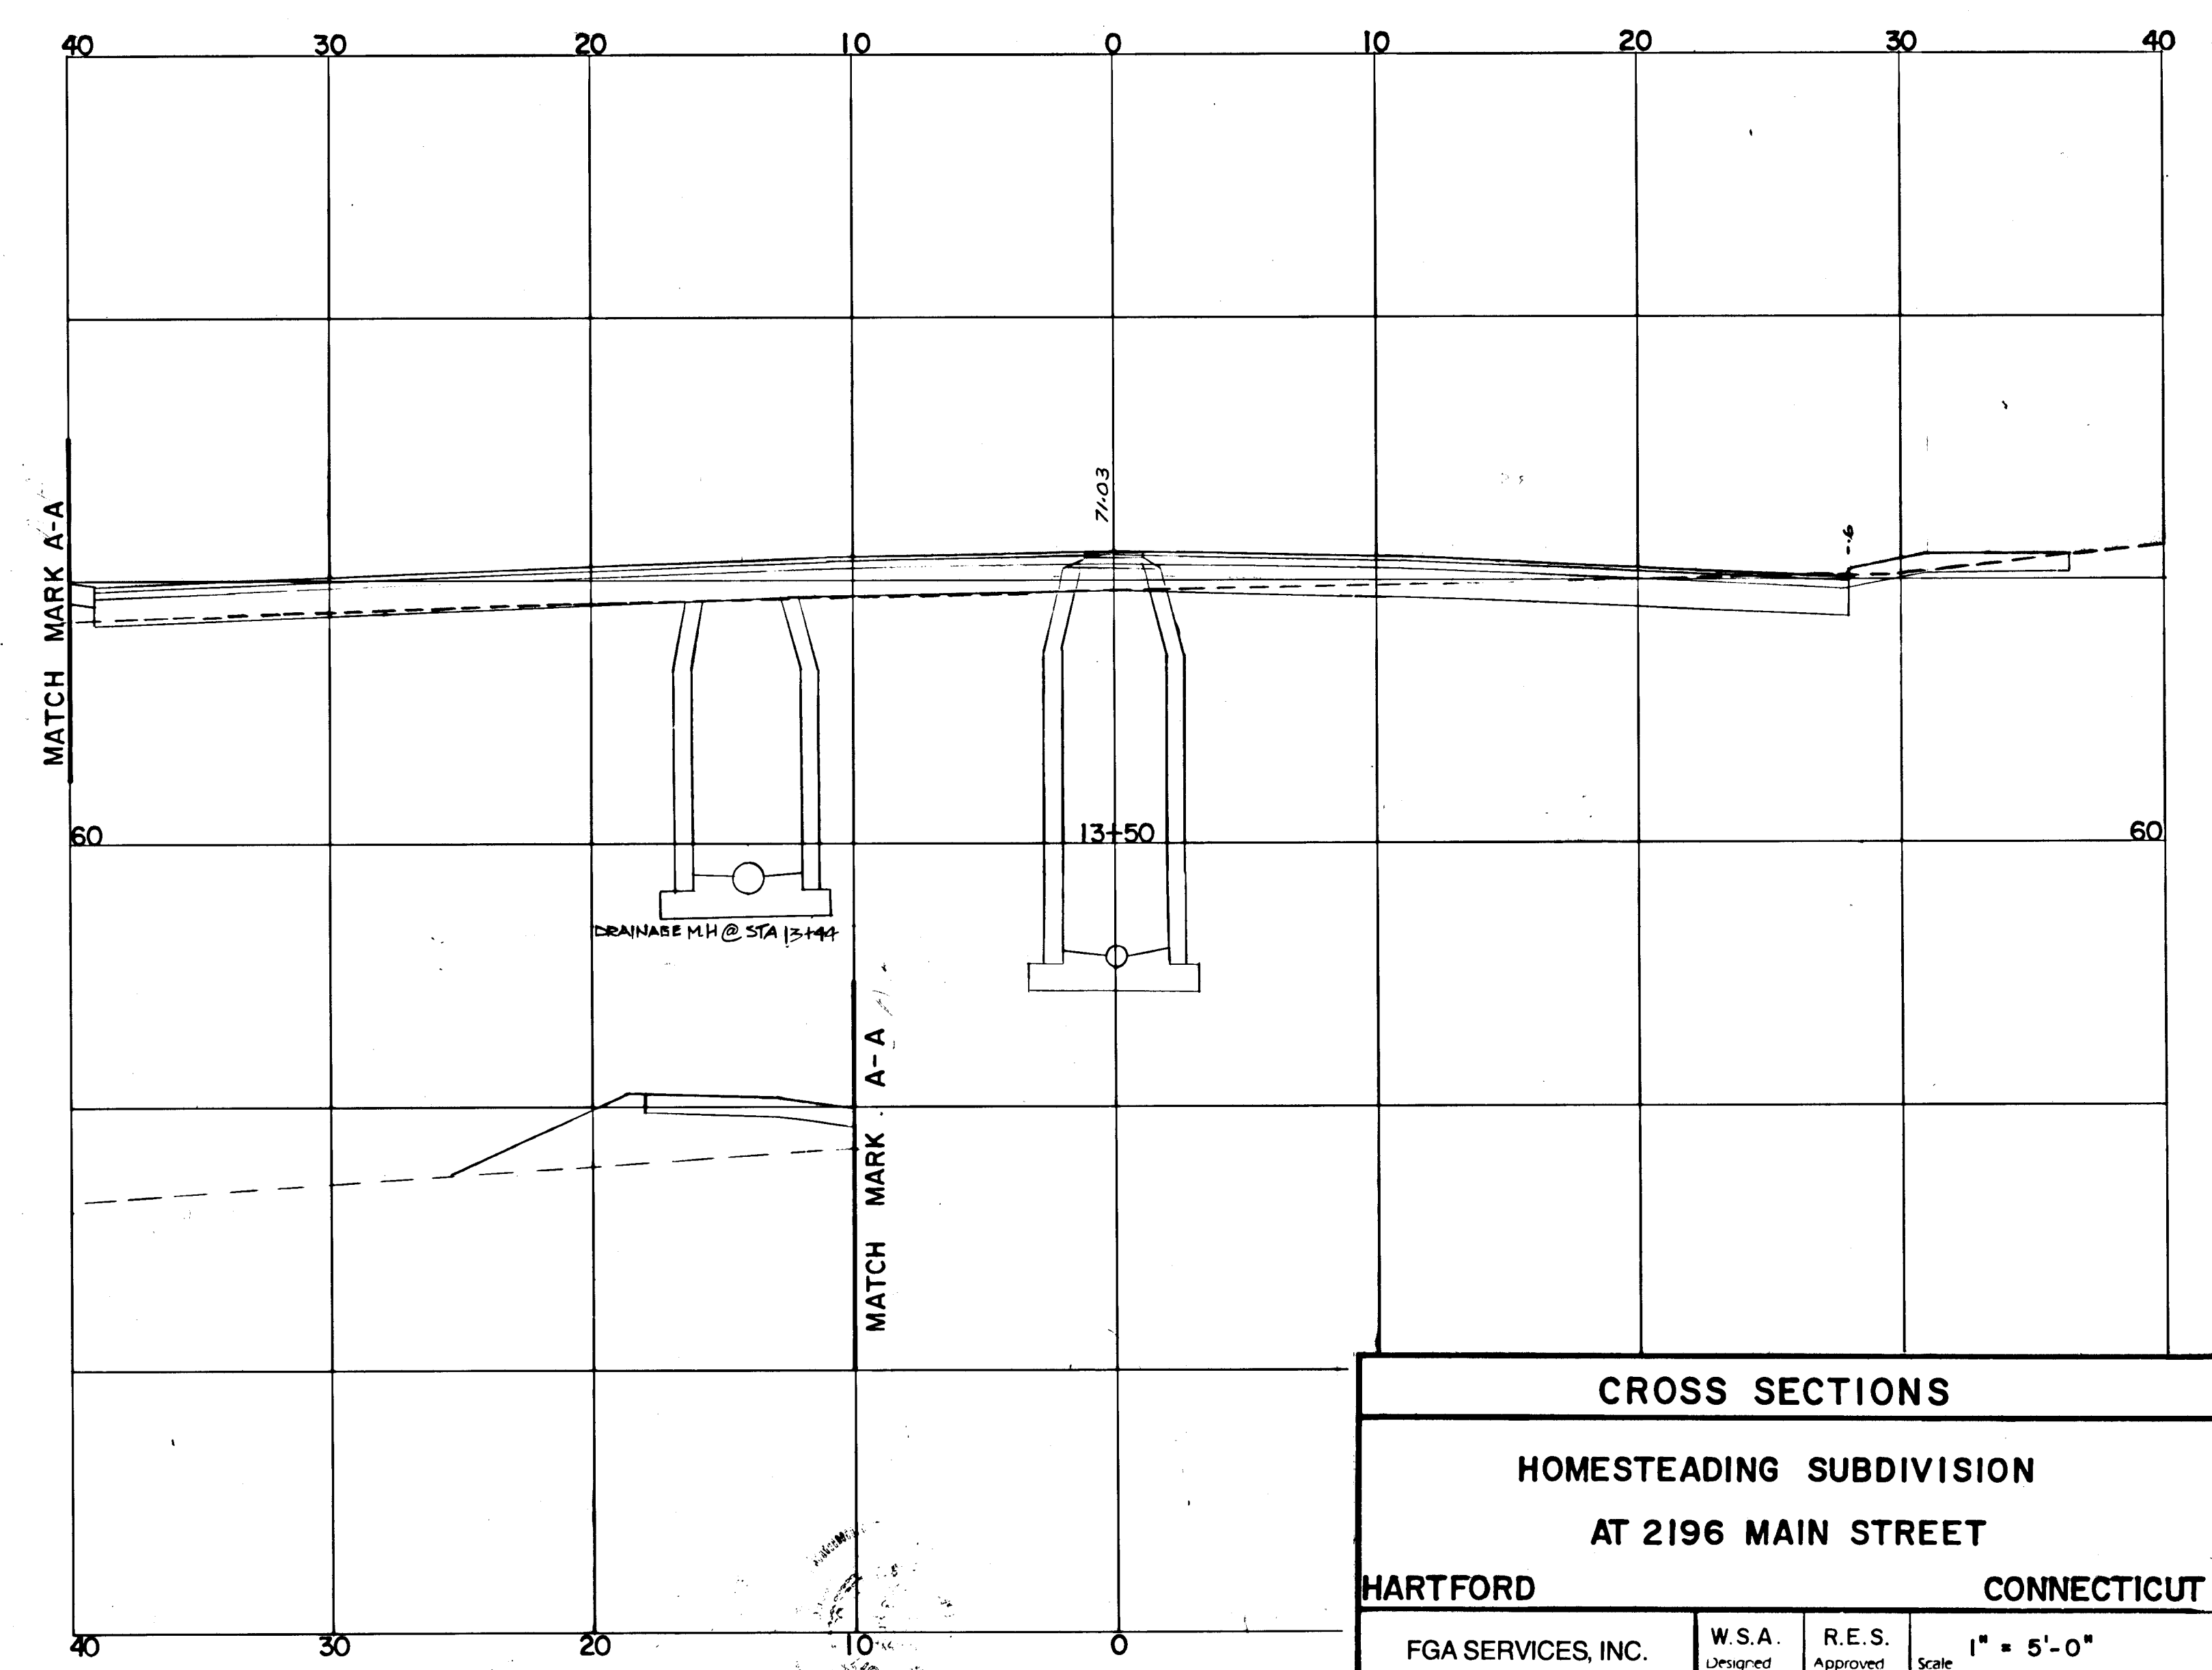

CROSS SECTIONS

**HOMESTEADING SUBDIVISION
AT 2196 MAIN STREET**

HARTFORD

CONNECTICUT

FGA SERVICES, INC. consulting engineers		W.S.A. Designed	R.E.S. Approved	Scale 1" = 5'-0"
A Member of The Glavara Group Bridgeport, New Haven, Hartford, Ansonia Connecticut San Juan, Puerto Rico		W.A.C. Drawn	Date 6-7-1991	14 of 14
		K.D. Checked	Project No. 88-135-22	

609/17

609/17