


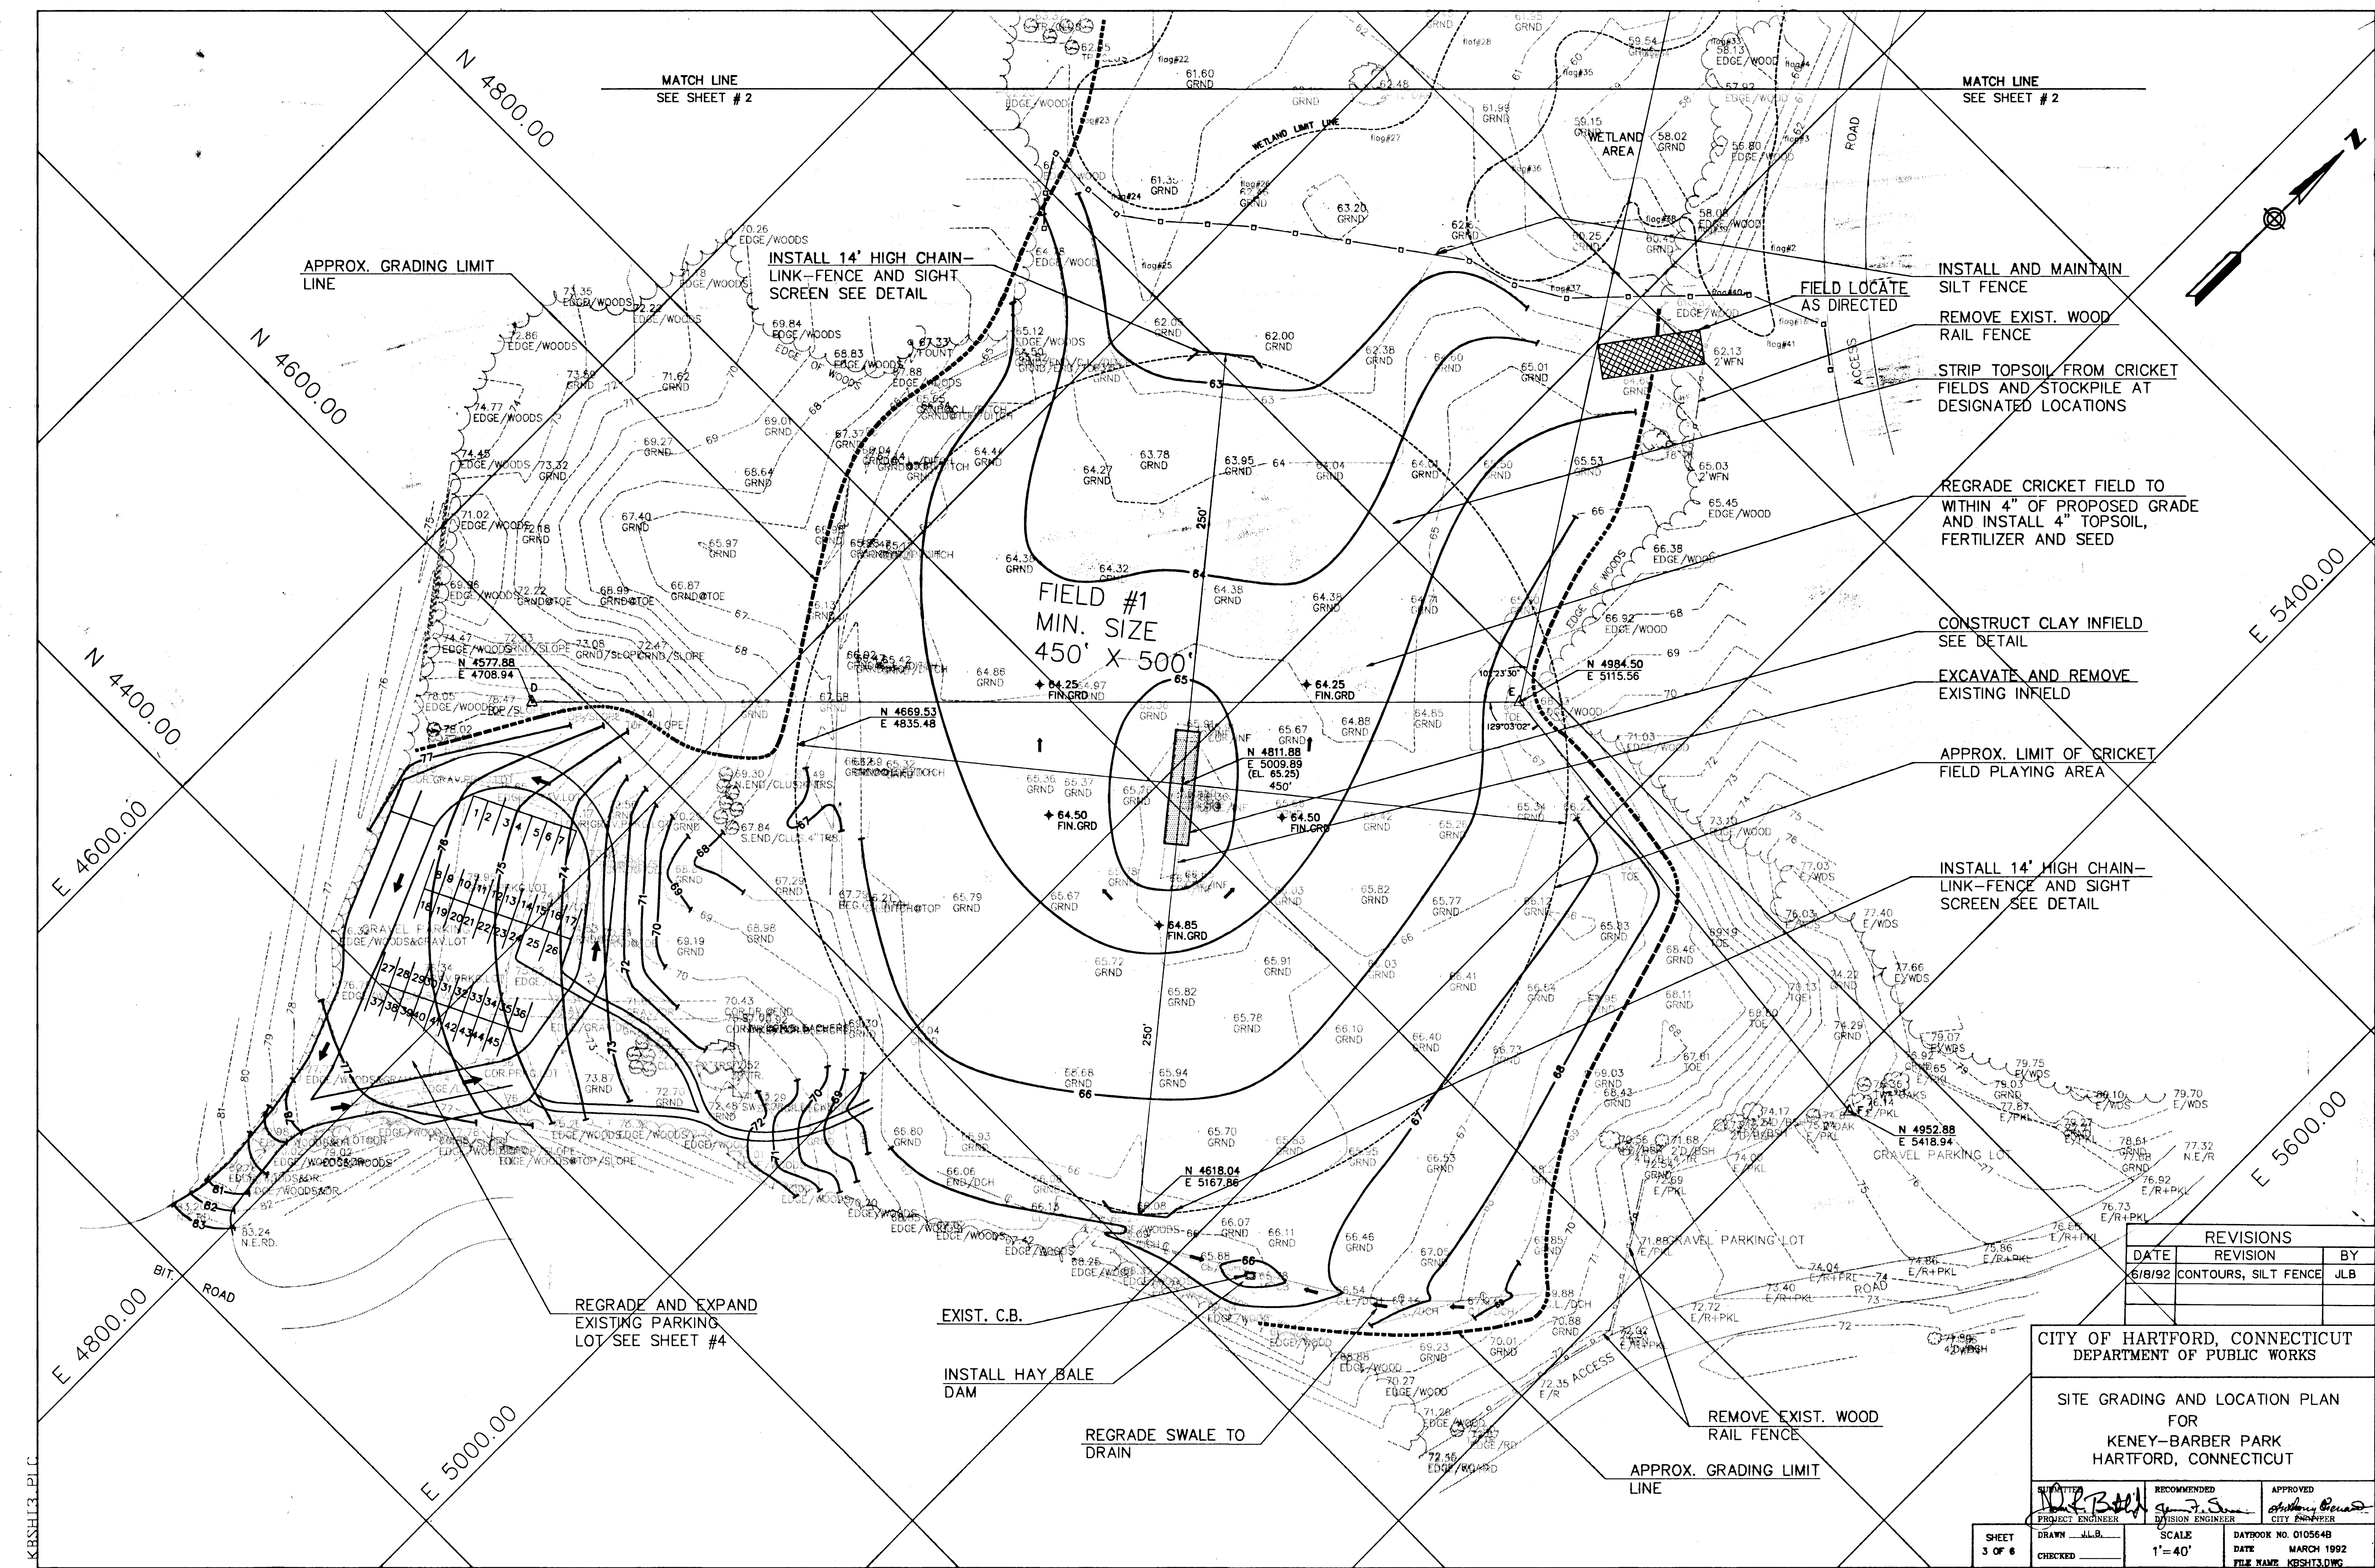

REVISIONS		
DATE	REVISION	BY
6/8/92	CONTOURS, SILT FENCE	JLB

CITY OF HARTFORD, CONNECTICUT
DEPARTMENT OF PUBLIC WORKS

SITE GRADING AND LOCATION PLAN
FOR
KENEY-BARBER PARK
HARTFORD, CONNECTICUT

DRAWN JLB		SCALE 1"=40'	DAYBOOK NO. 010564B
CHECKED		DATE MARCH 1992	FILE NAME KBSH3.DWG

SHEET 3 OF 6