


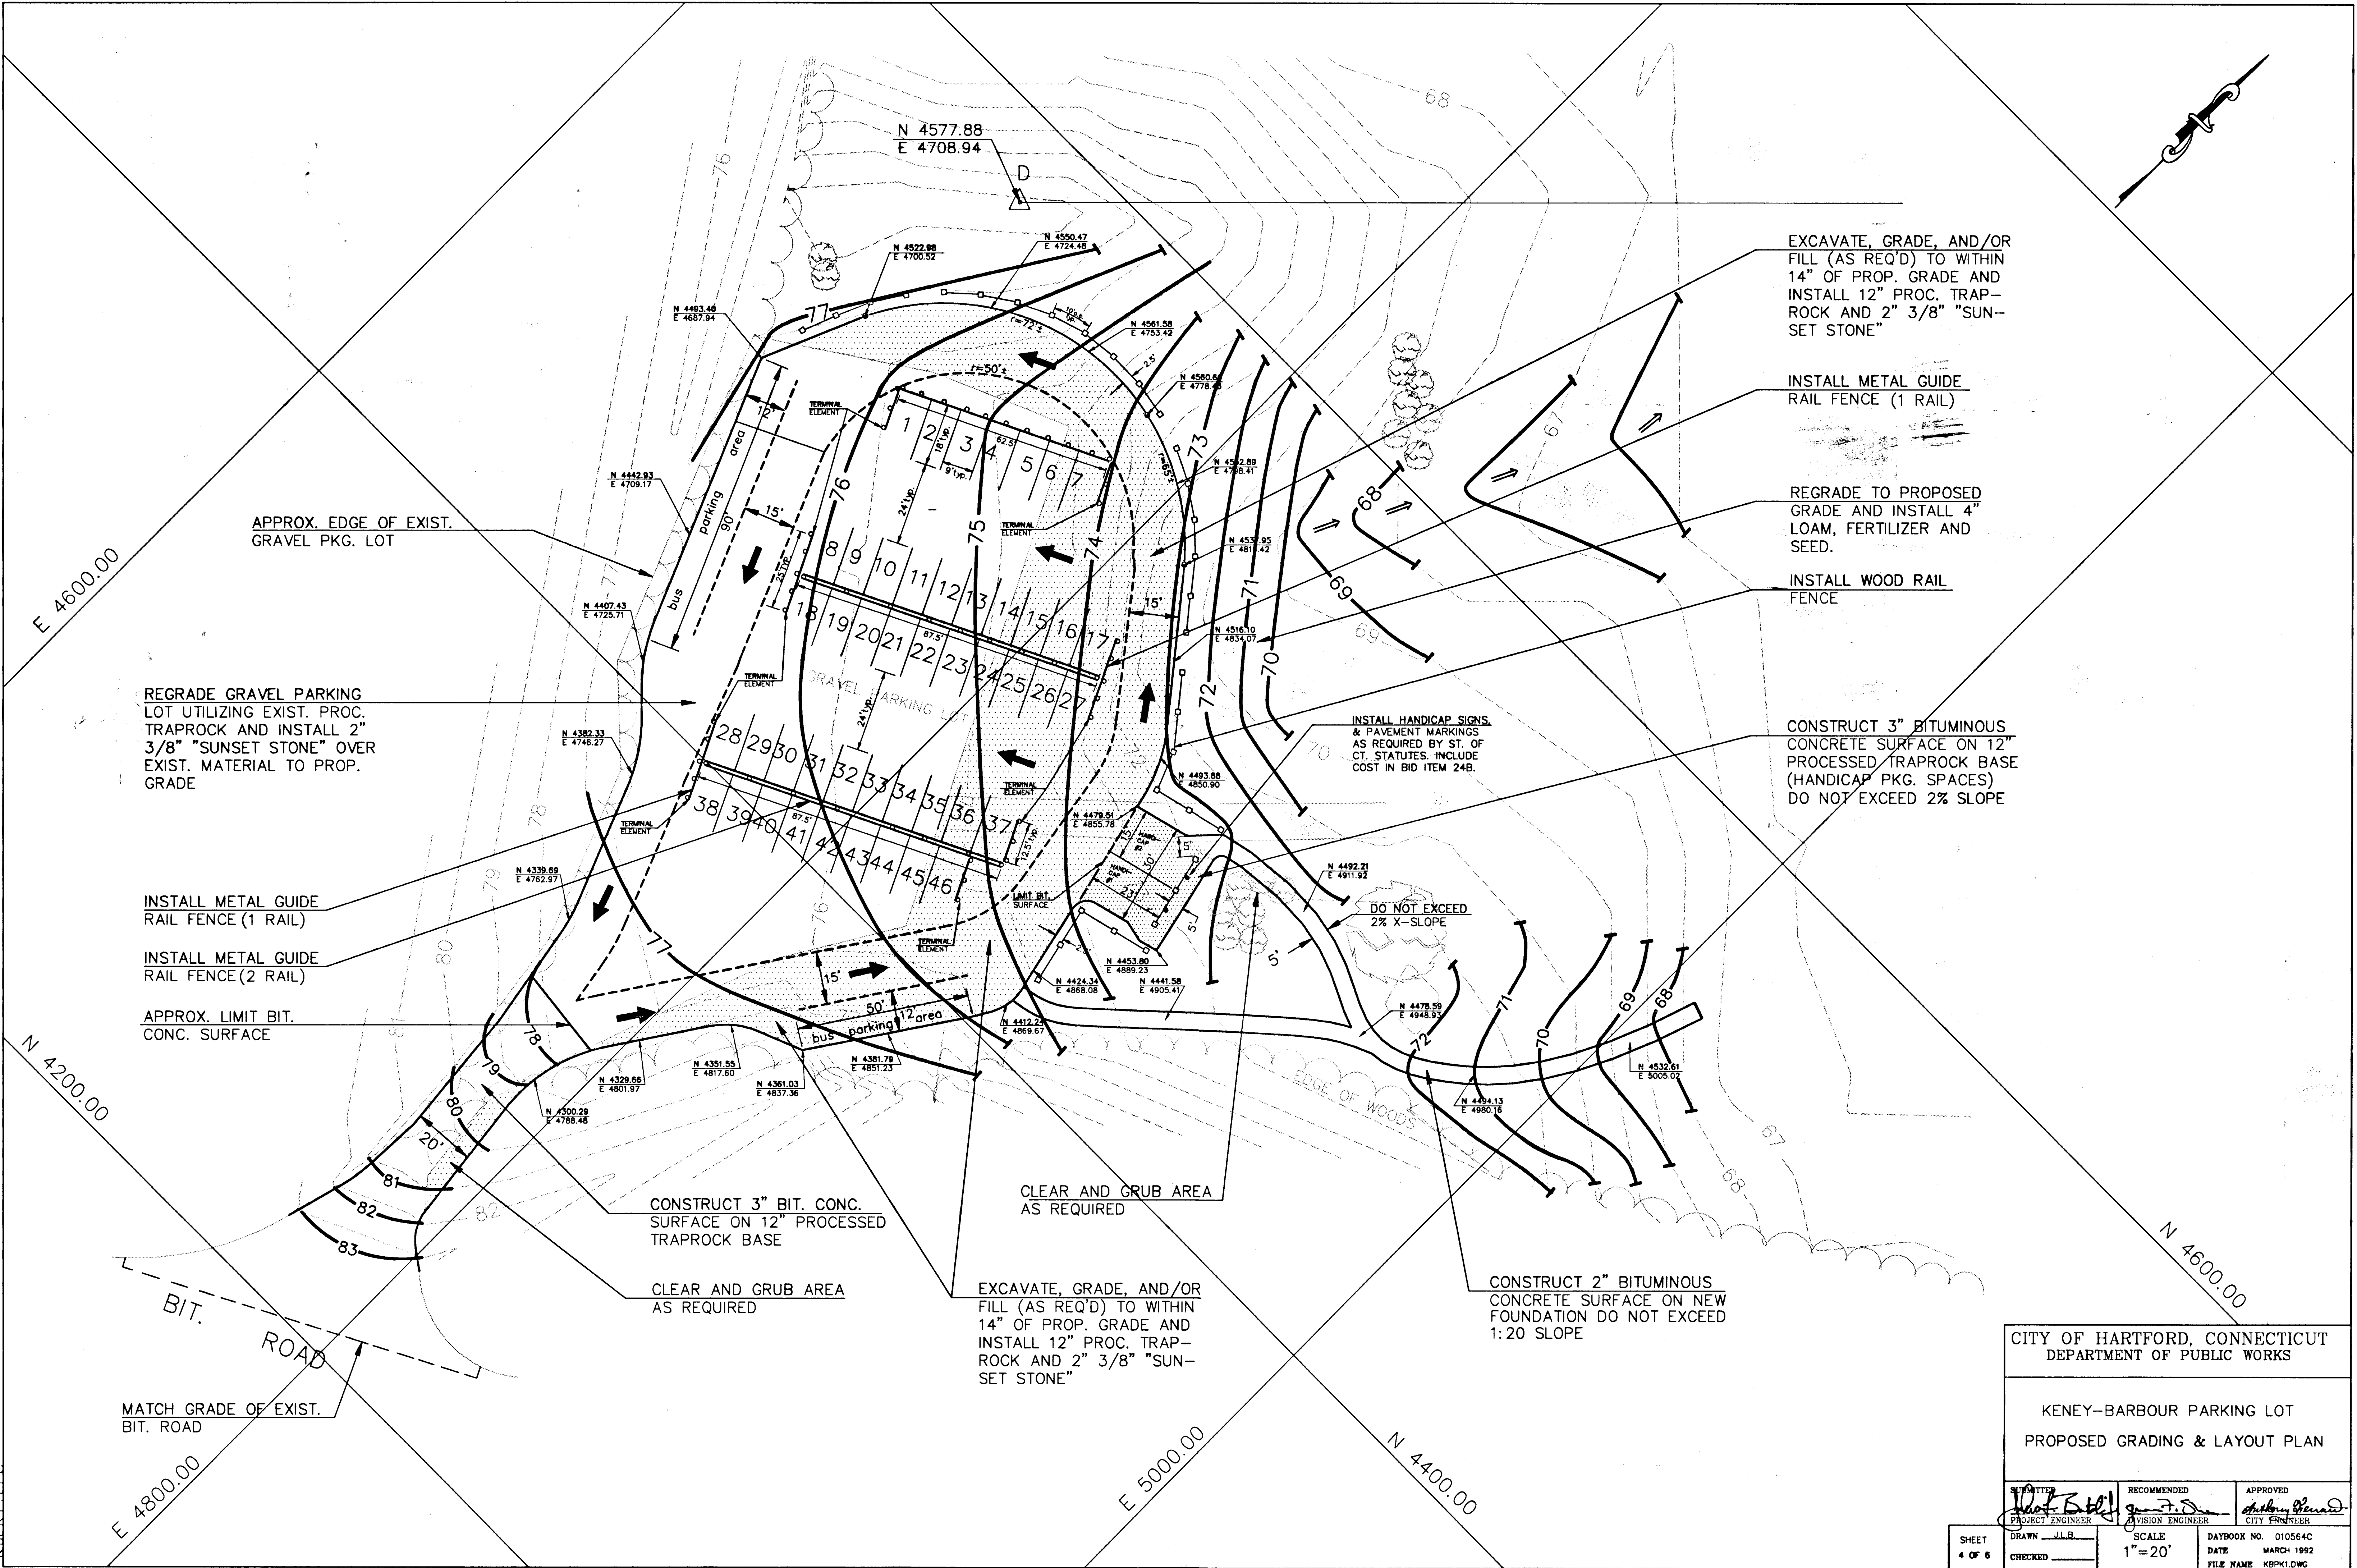

CITY OF HARTFORD, CONNECTICUT
DEPARTMENT OF PUBLIC WORKS

KENEY-BARBOUR PARKING LOT
PROPOSED GRADING & LAYOUT PLAN

PROJECT ENGINEER

APPROVED

RECOMMENDED

APPROVED

DATE

DATE

FILE NAME

FILE NAME

SHEET

4 OF 6

SCALE

1"=20'

DAYBOOK NO.

010564C

DATE

MARCH 1992

FILE NAME

KBPK1.DWG

KBPK1.DWG

609/21

609/21