



F.H.W.A. REGION NO.	STATE	TOWN	FED. AID PROJ. NO.	PROJ. NO.	YEAR	ROUTE NO.	SHEET NO.	TOTAL SHEETS
1	CONN.	HARTFORD				1-91	910	

RECONSTRUCTION OF I-91
SERVICE ROAD

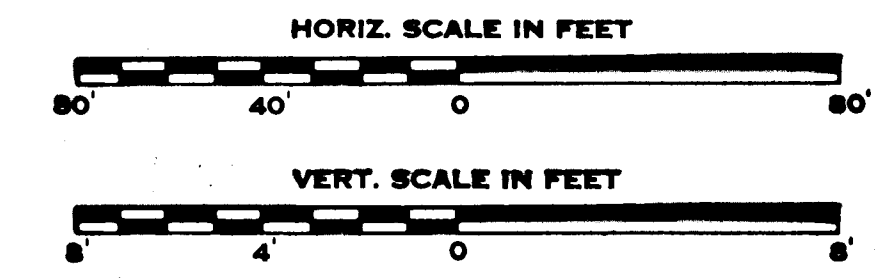

Surveyed Plotted Checked By Top Field Ck. Method	DATE 4/18 4/18 4/18 4/18 4/18	DATE 4/18 4/18 4/18 4/18 4/18	DATE 4/18 4/18 4/18 4/18 4/18
PROFILE NO.	NOTEBOOK NO.		

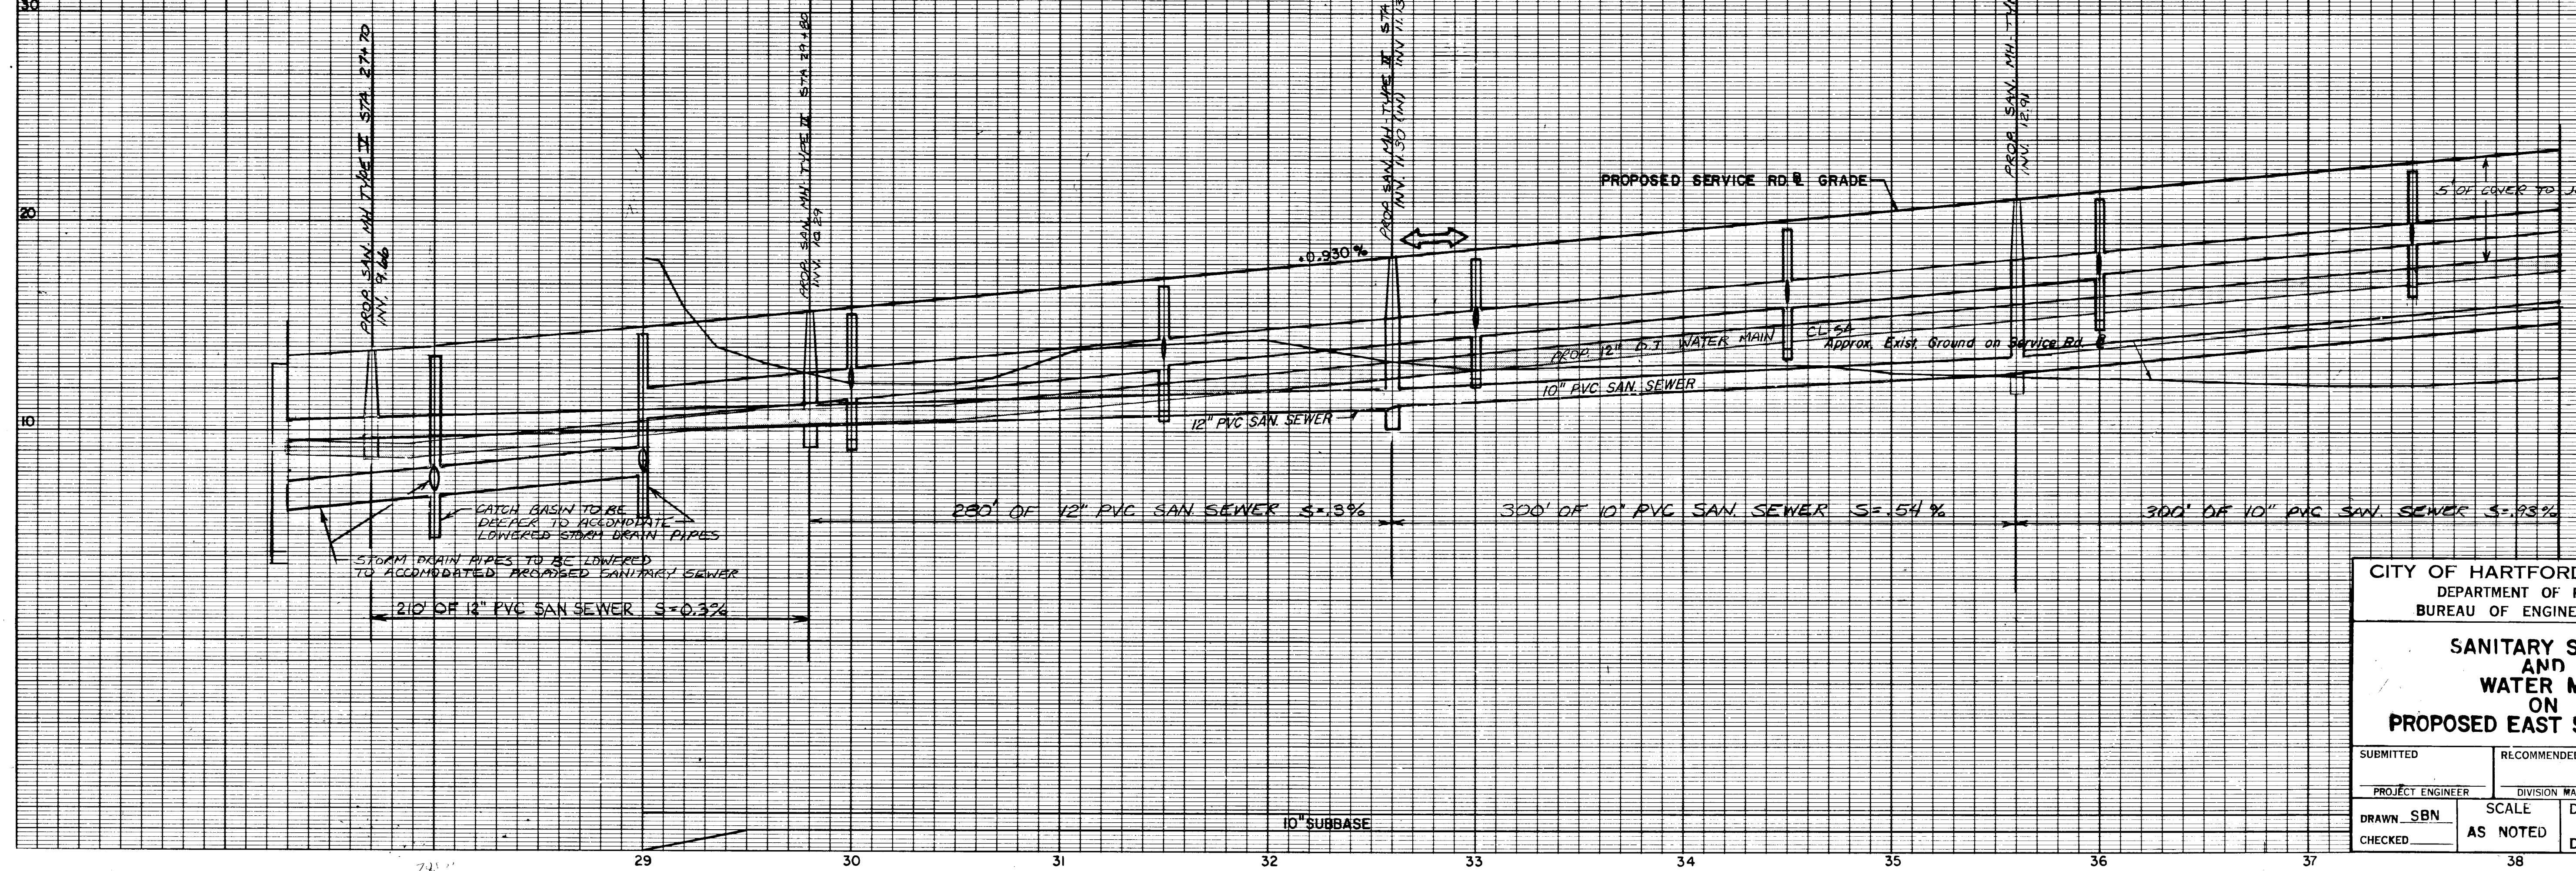

CITY OF HARTFORD, CONNECTICUT DEPARTMENT OF PUBLIC WORKS BUREAU OF ENGINEERING SERVICES		
SANITARY SEWER AND WATER MAIN ON PROPOSED EAST SERVICE ROAD		
SUBMITTED	RECOMMENDED	APPROVED
PROJECT ENGINEER	DIVISION MANAGER	CITY ENGINEER, ESB
DRAWN SBN	SCALE	DAYBOOK NO. 011074D
CHECKED	AS NOTED	DATE APRIL 1986