


PUB. ROAD	STATE	TOWN	FED. AID	PROJ. NO.	YEAR	ROUTE	SHEET	TOTAL
1	CONN.	HARTFORD				1-91	913	

RECONSTRUCTION OF I-91

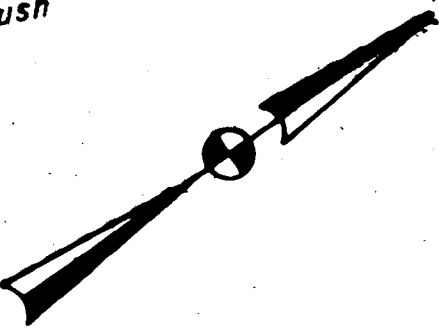

STONE CURBING (GRANITE 6"x18") (G.S.C.)	
STA. 11+16 TO STA. 13+55 RT. SERVICE RD.	8
STA. 14+02 TO STA. 14+88 RT. SERVICE RD.	8
STA. 15+27 TO STA. 16+74 RT. SERVICE RD.	8
STA. 11+04 TO STA. 12+95 LT. SERVICE RD.	8
STA. 13+24 TO STA. 13+47 LT. SERVICE RD.	8
STA. 13+70 TO STA. 14+03 LT. SERVICE RD.	8
STA. 14+27 TO STA. 14+64 LT. SERVICE RD.	8
STA. 14+80 TO STA. 15+22 LT. SERVICE RD.	8
STA. 15+68 TO STA. 16+32 LT. SERVICE RD.	8
STA. 16+81 TO STA. 16+92 LT. SERVICE RD.	8

CURVED STONE CURBING (GRANITE 6"x20") (G.C.S.C.)	
STA. 10+52.85 RT. TO STA. 11+16.22 RT. SERVICE RD.	8
STA. 16+74.22 RT. TO STA. 17+26.64 RT. SERVICE RD.	8
STA. 17+54.60 RT. TO STA. 18+00.22 RT. SERVICE RD.	8
STA. 10+52.74 LT. TO STA. 11+04.22 LT. SERVICE RD.	8
STA. 16+92.22 LT. TO STA. 17+46.66 LT. SERVICE RD.	8
STA. 17+74.64 LT. TO STA. 18+00.27 LT. SERVICE RD.	8

LIMIT OF CONSTRUCTION
SERVICE RD. STA. 10+5000
MEET EXISTING PAVEMENT
N 346 302.204
E 623 080.584

CITY OF HARTFORD, CONNECTICUT
DEPARTMENT OF PUBLIC WORKS
BUREAU OF ENGINEERING SERVICES

WATER MAIN
AND
SANITARY SEWER
ON
PROPOSED EAST SERVICE ROAD

SUBMITTED	RECOMMENDED	APPROVED
PROJECT ENGINEER	DIVISION MANAGER	CITY ENGINEER ESB
SCALE	SCALE	DAYBOOK NO. 0110741
CHECKED C.B.	AS NOTED	DATE APRIL 1987

