



F.H.W.A. REGION NO.	STATE	TOWN	FED. AID PROJ. NO.	PROJ. NO.	YEAR	ROUTE NO.	SHEET NO.	TOTAL SHEETS
1	CONN.	HARTFORD				1-91	11	13

RECONSTRUCTION OF 1-91
SERVICE ROAD

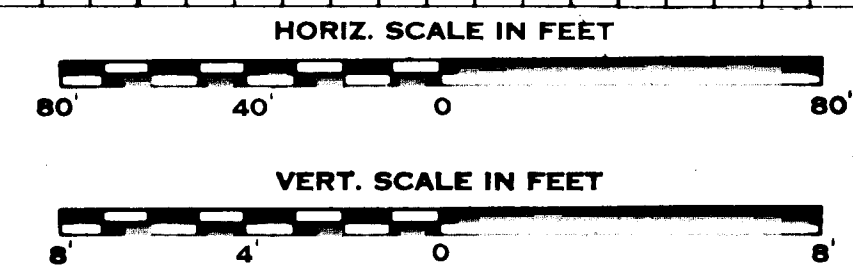

LIMIT OF CONSTRUCTION
SERVICE ROAD STA. 10+50.00
MEET EXISTING PAVEMENT
ELEV. 16.40

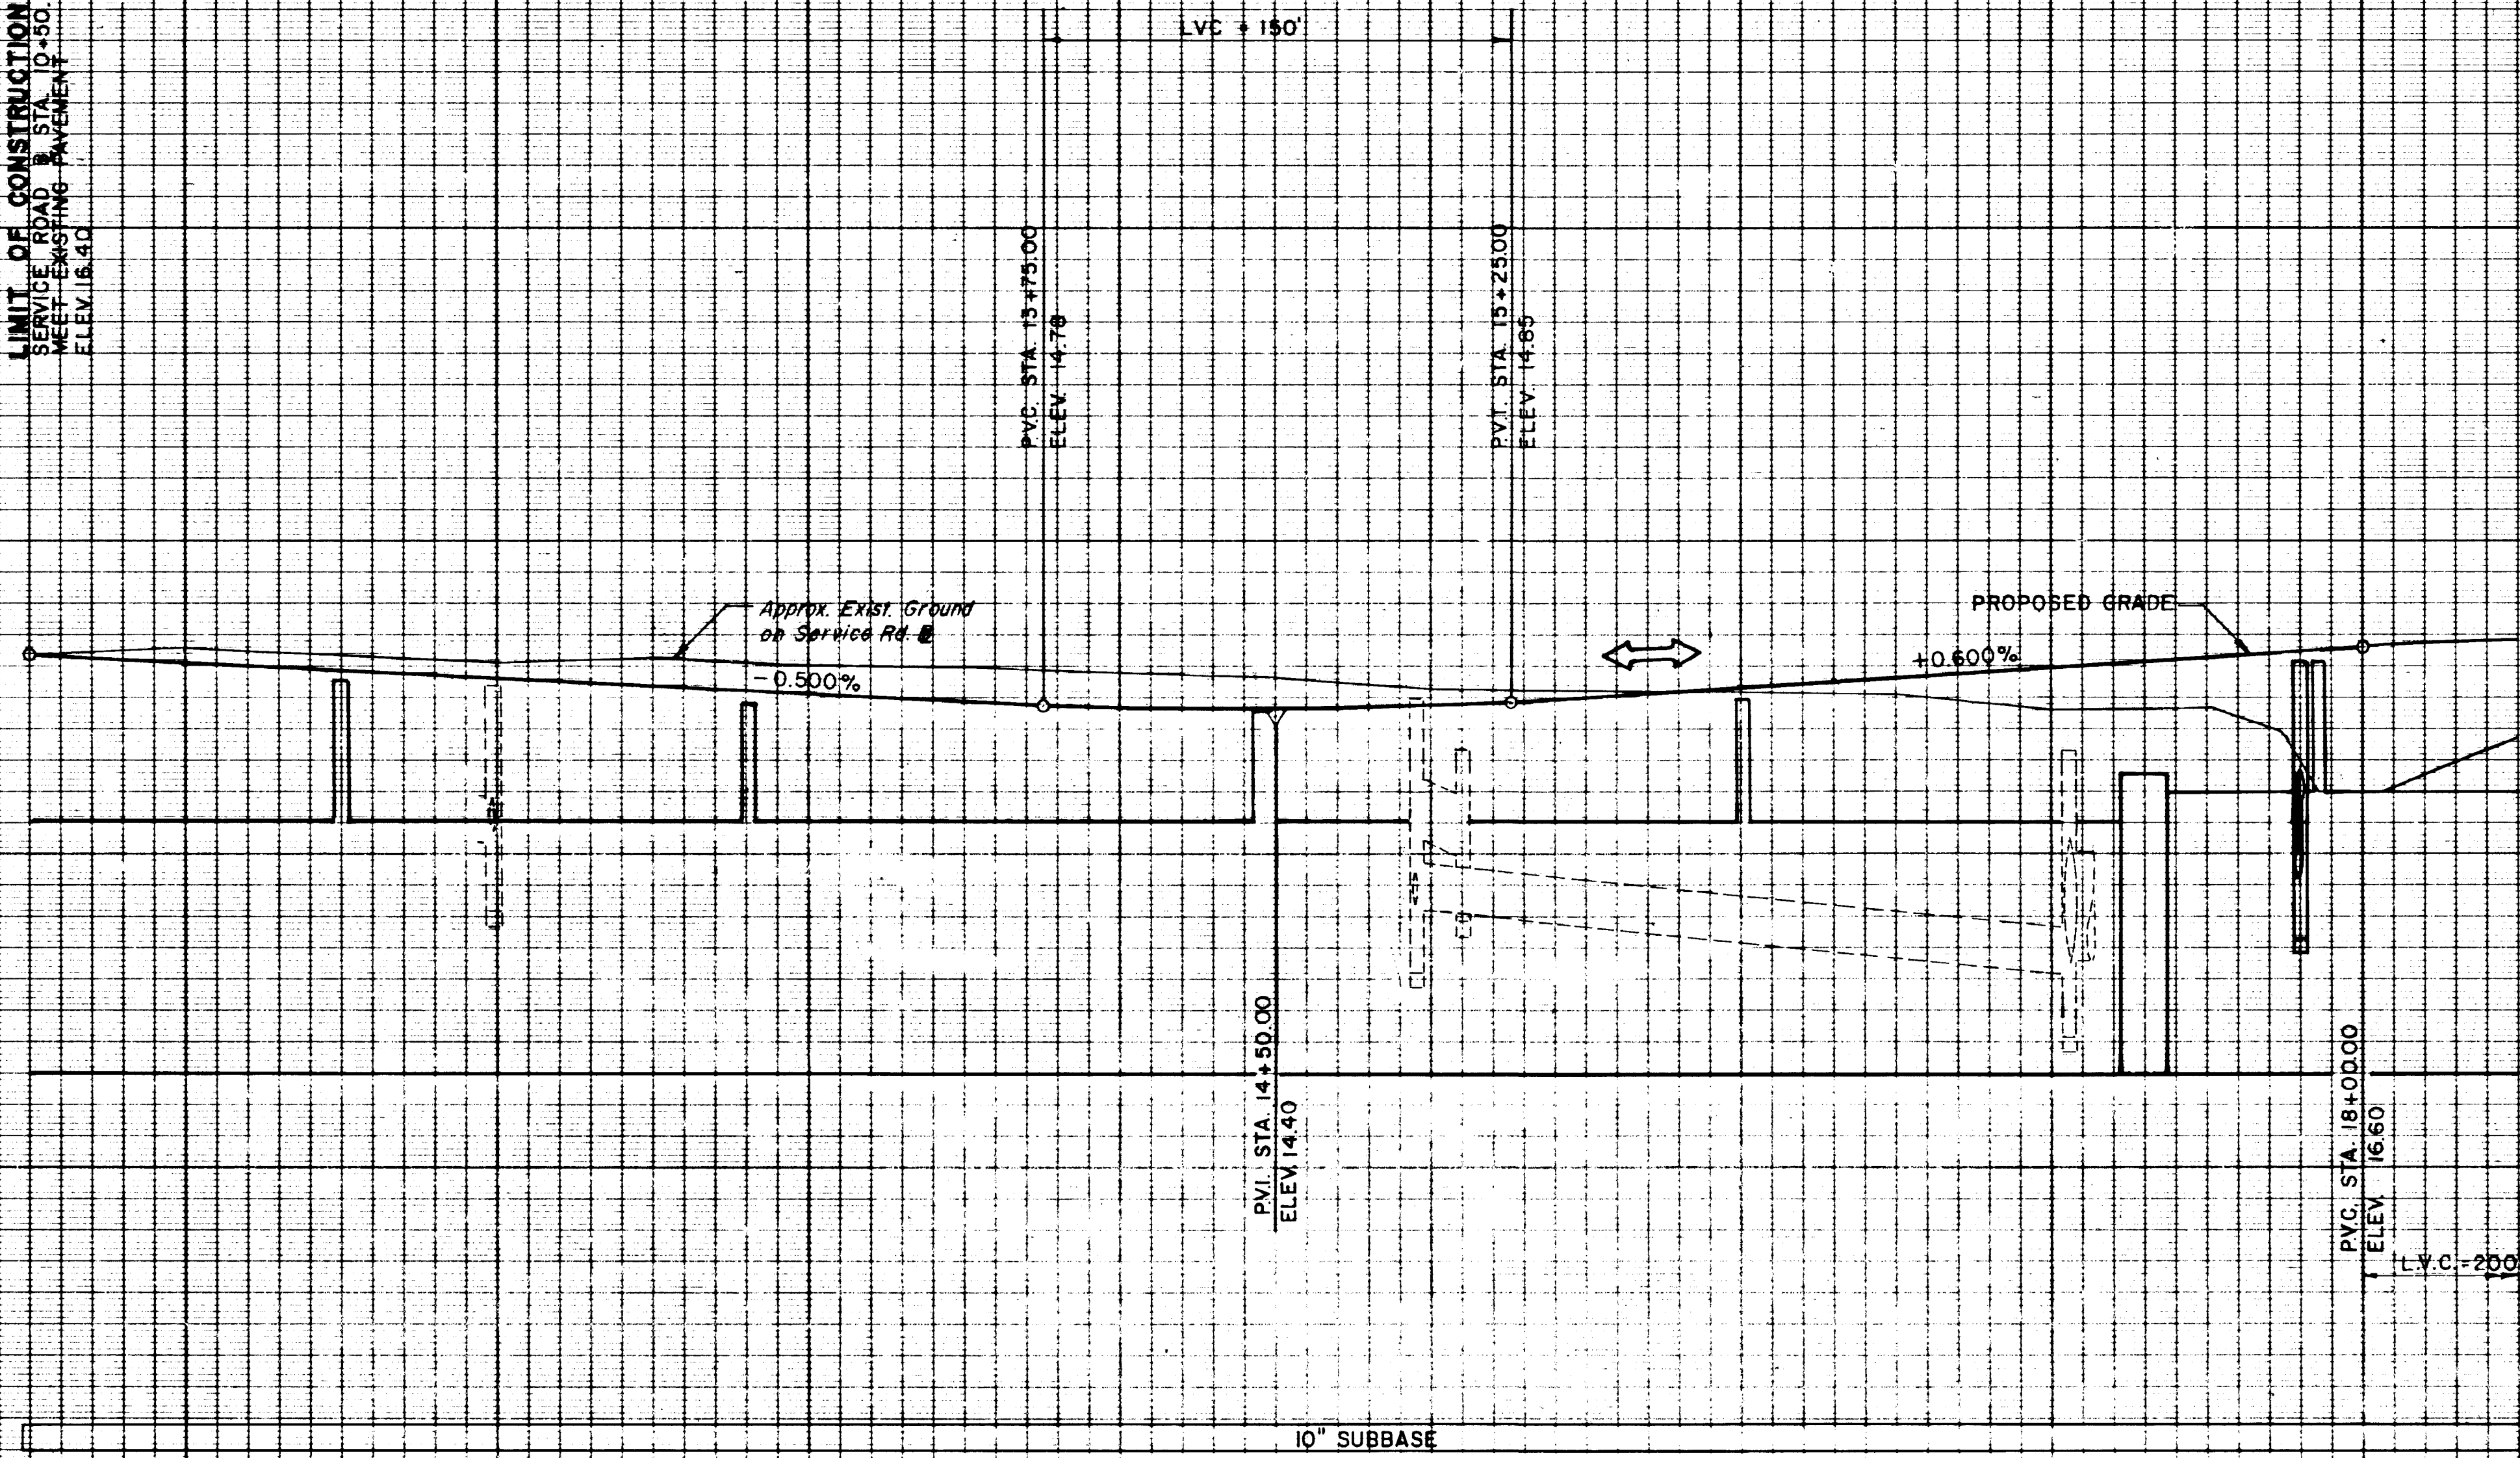

CITY OF HARTFORD, CONNECTICUT DEPARTMENT OF PUBLIC WORKS BUREAU OF ENGINEERING SERVICES		
WATER MAIN AND SANITARY SEWER ON PROPOSED EAST SERVICE ROAD		
SUBMITTED	RECOMMENDED	APPROVED
PROJECT ENGINEER	DIVISION MANAGER	CITY ENGINEER, ESB
S.N./C.B.	SCALE	DAYBOOK NO. 011074K
DRAWN	AS NOTED	DATE APRIL 1986
CHECKED C.B.		