61012

R4.00'

MASSEEK STREET

S1-1027, 43

MASSEEK STREET

APPROX. LIMIT OF CONSTRUCTION

MADDITION CONSTRUCTION


MADDITION CONSTRUCT SIDEVALK RAMP (TYPE II), NEV

MADDITION CONSTRUCTION

MADITION CONSTRUCTION

MADDITION CONSTRUCTION

MADDITION CONSTRU

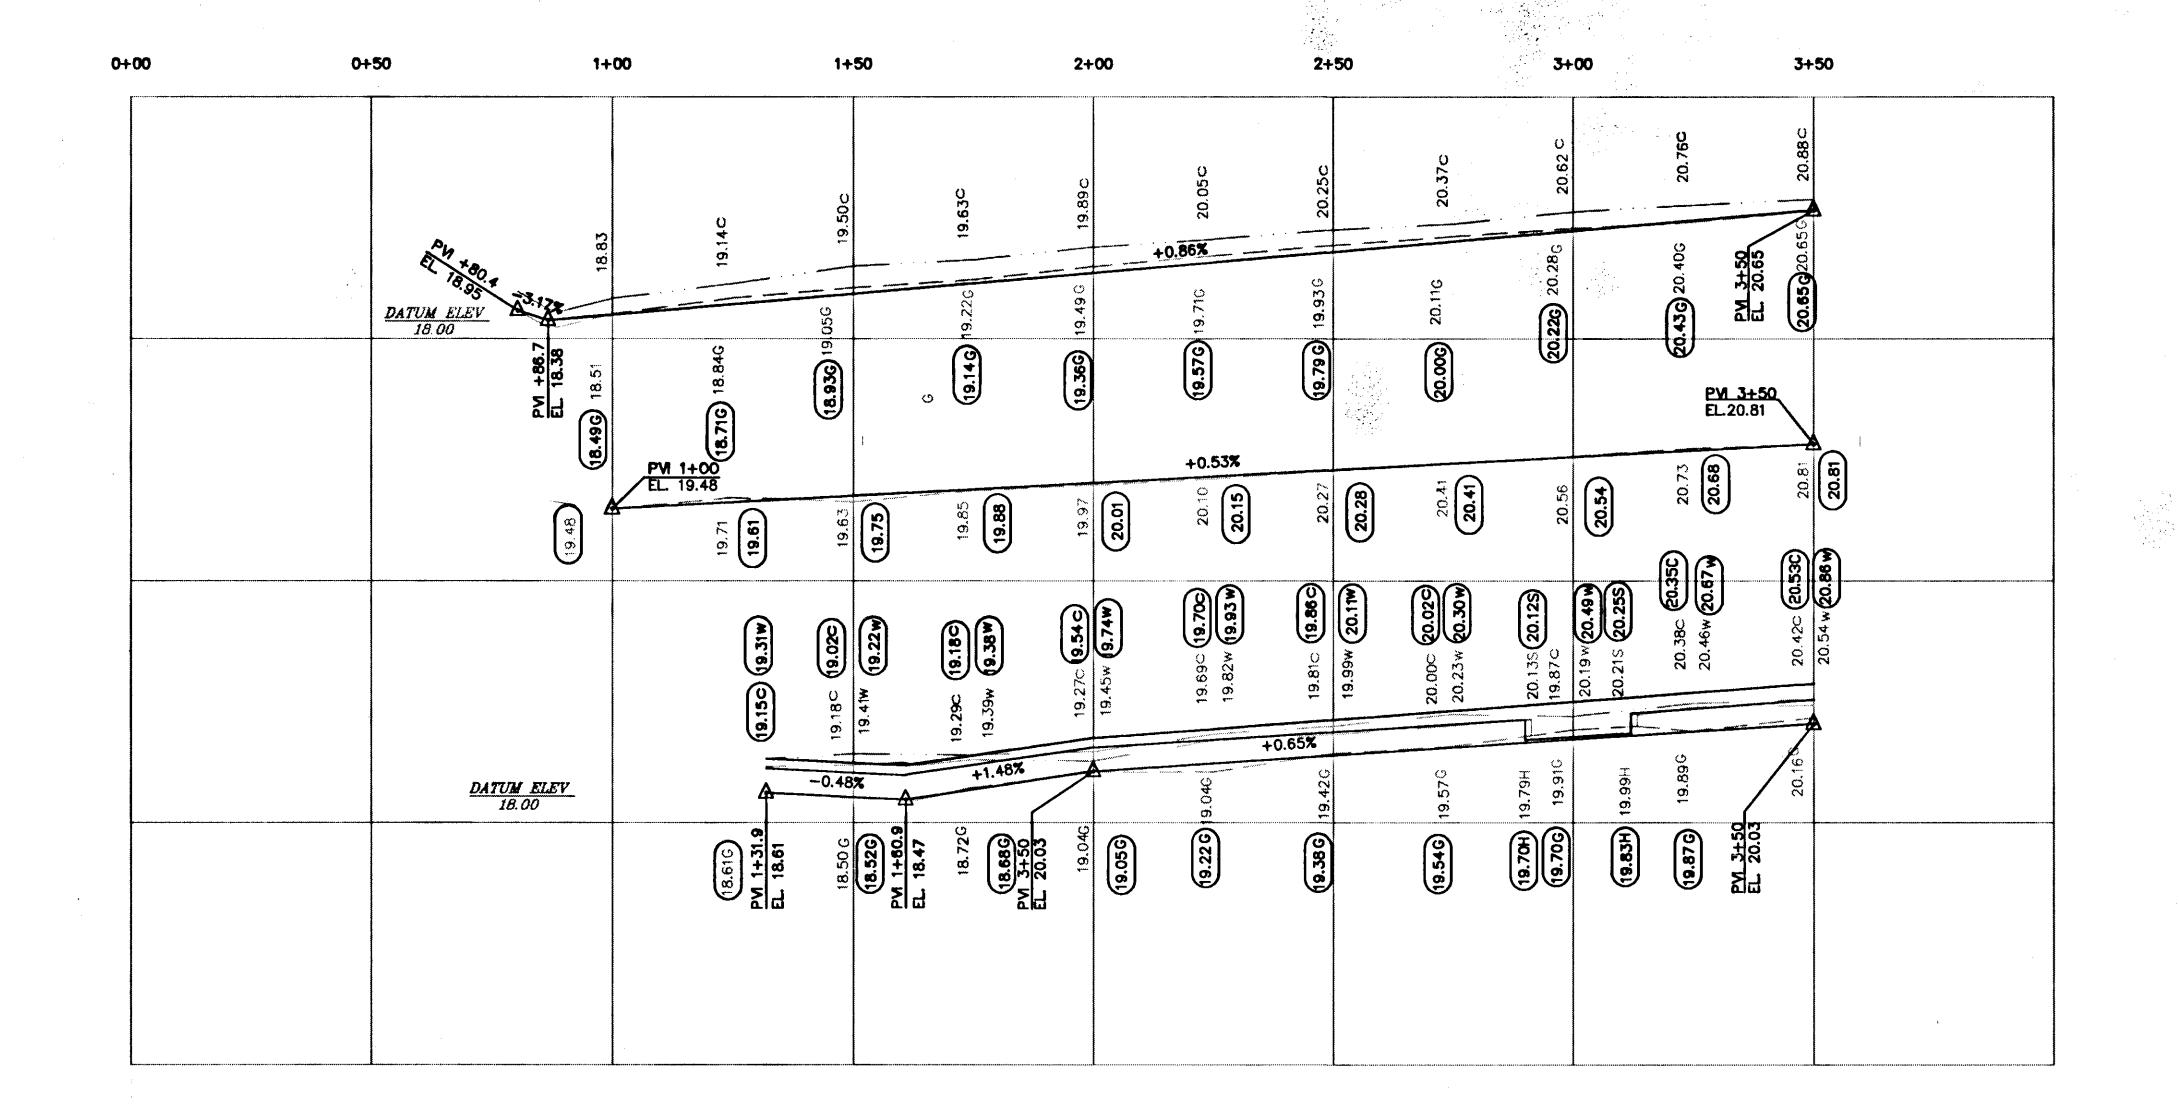

- 1. B SAWCUT BETWEEN EXISTING RAMPED SECTION AND SIDEWALK AND CONSRTRUCT NEW 8" REINFORCED CONCRETE DRIVEWAY RAMP.
- © EXISTING DRIVEWAY RAMP TO REMAIN

A PORT OF THE PROPERTY OF


- O CONSTRUCT 8" REINFORCED CONCRETE SIDEWALK.
- CONSTRUCT 2" BIT. CONC. SURFACE ON NEW FOUNDATION, EXCEPT AT DRIVEWAYS & RAMPS.
 - SEEDING & MULCHING
- CONSTRUCT 8" REINFORCED CONCRETE DRIVEWAY RAMP
- O CONSRUCT BIT. DRIVEWAY RAMP
- © CONSTRUCT 5" CONCRETE SIDEWALK EXCEPT AT DRIVEWAYS
 2. ELEVATIONS ARE BASED ON METROPOLITAN DISTRUCT COMMISSION
 - (MDC) DATUM.
- RIM OR FRAME ELEVATIONS OF ALL UTILITY GATE BOXES, HANDHOLES MANHOLES AND CATCH BASINS ARE TO BE ADJUSTED AS REQUIRED TO MATCH PROPOSED FINSHED PAVED SURFACES
- 4. CALL BEFORE YOU DIG THE CONTRACTOR IS HEREBY REMINDED THAT PURSUANT TO PUBLIC ACT 97-71 REQUIRES NOTIFICATION TO UTILITY COMPANIES OF PENDING EXCAVATION AT OR NEAR THE LOCATION OF PUBLIC UTILITIES. THE CONTRACTOR SHALL CALL THIS NUMBER 1-800-922-4455 AT LEAST 48 HOURS, EXCLUDING SATURDAYS, SUNDAYS AND HOLIDAYS, BUT NOT MORE THAN THIRTY DAYS (ONE MONTH) PRIOR TO EXCAVATION.
- 5. CONTRACTOR SHALL INFORM UTILITY COMPANY OF REQUIRED POLE RELOCATION AND COORDINATE WORK WITH UTILITY COMPANY.

CITY OF HARTFORD, CONNECTICUT
DEPARTMENT OF PUBLIC WORKS
ENGINEERING PLANNING AND DESIGN

RECONSTRUCTION OF MASSEEK STREET.

PLAN AND POFILE

|------------------------------------|-----|--|----------------------|-----------|-------------------|---------------|---|
| DRAWN CHECKED | Н.П | SCALE HORZ. 1" = 20' VERT. 1" = 2' | | DAYBOOK N | NO. | SHEET OF 9 | 7 |

610/23