



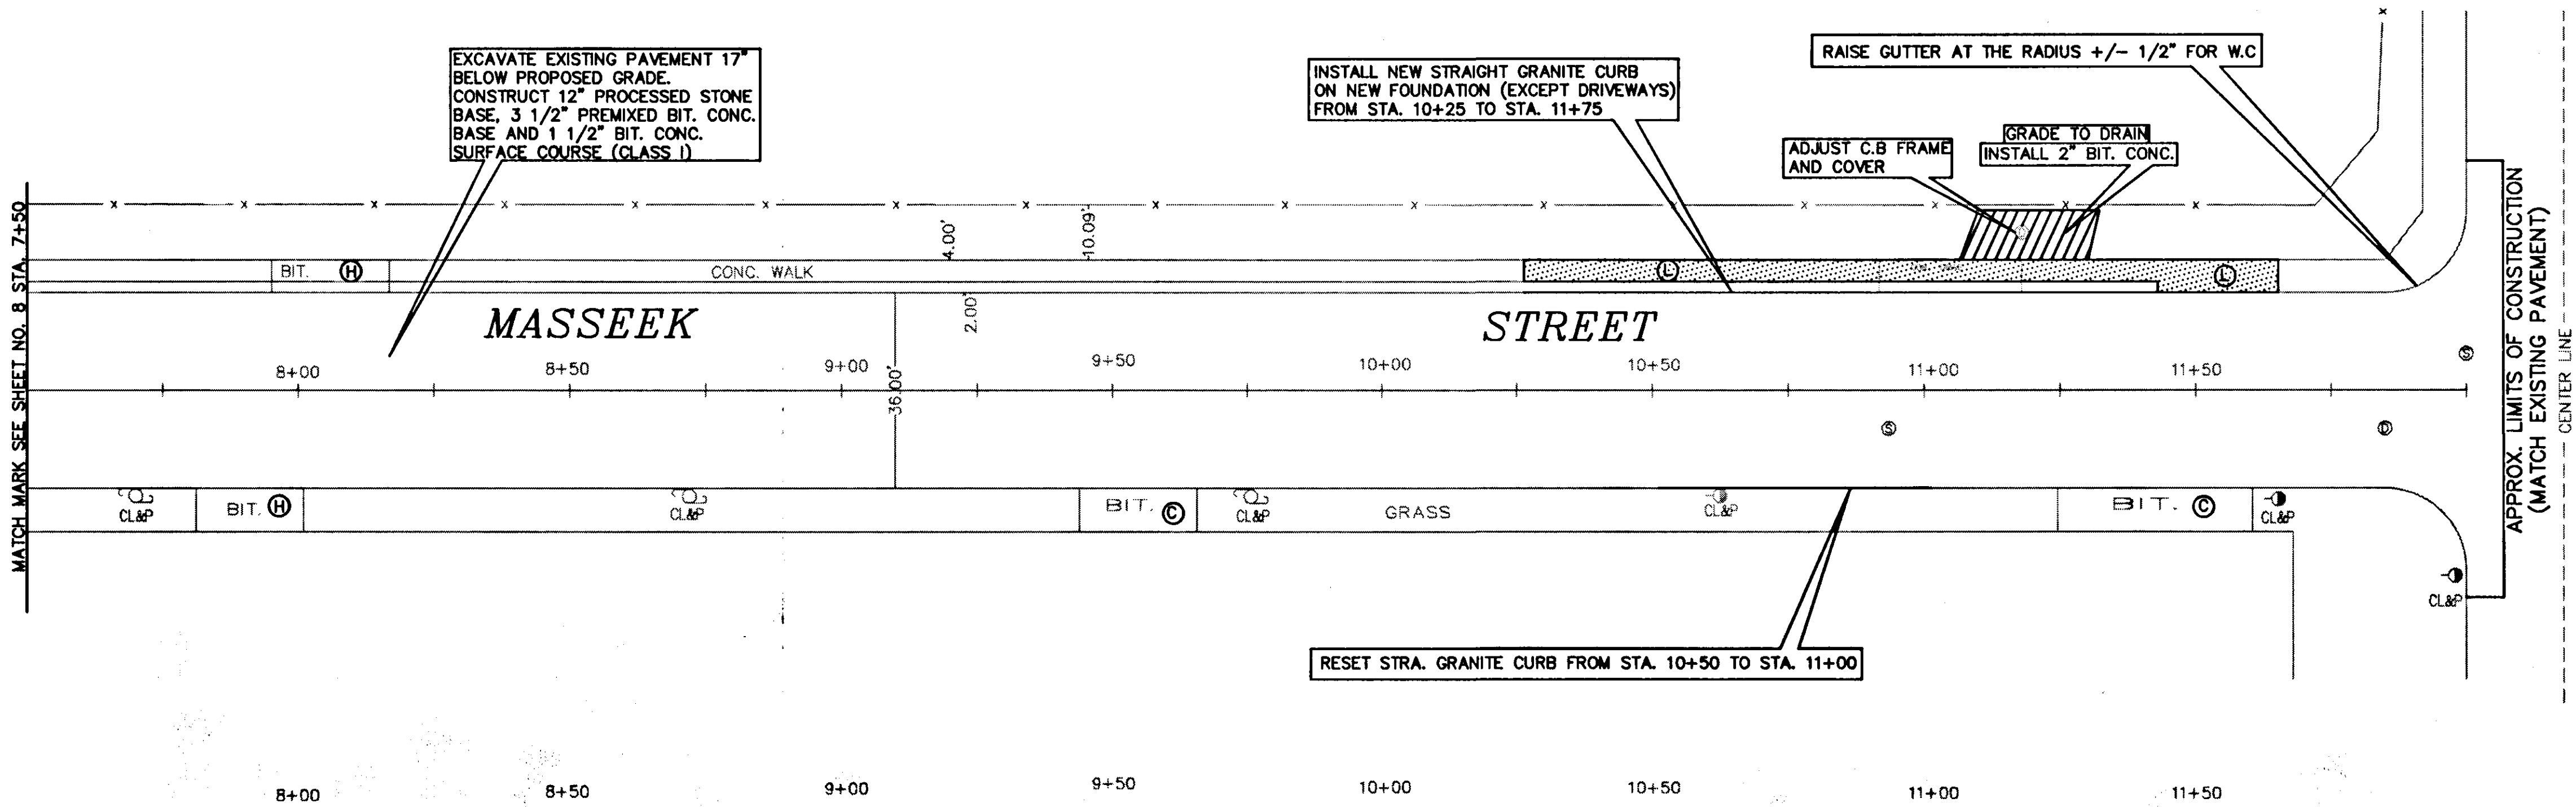

VAN DYKE AVE

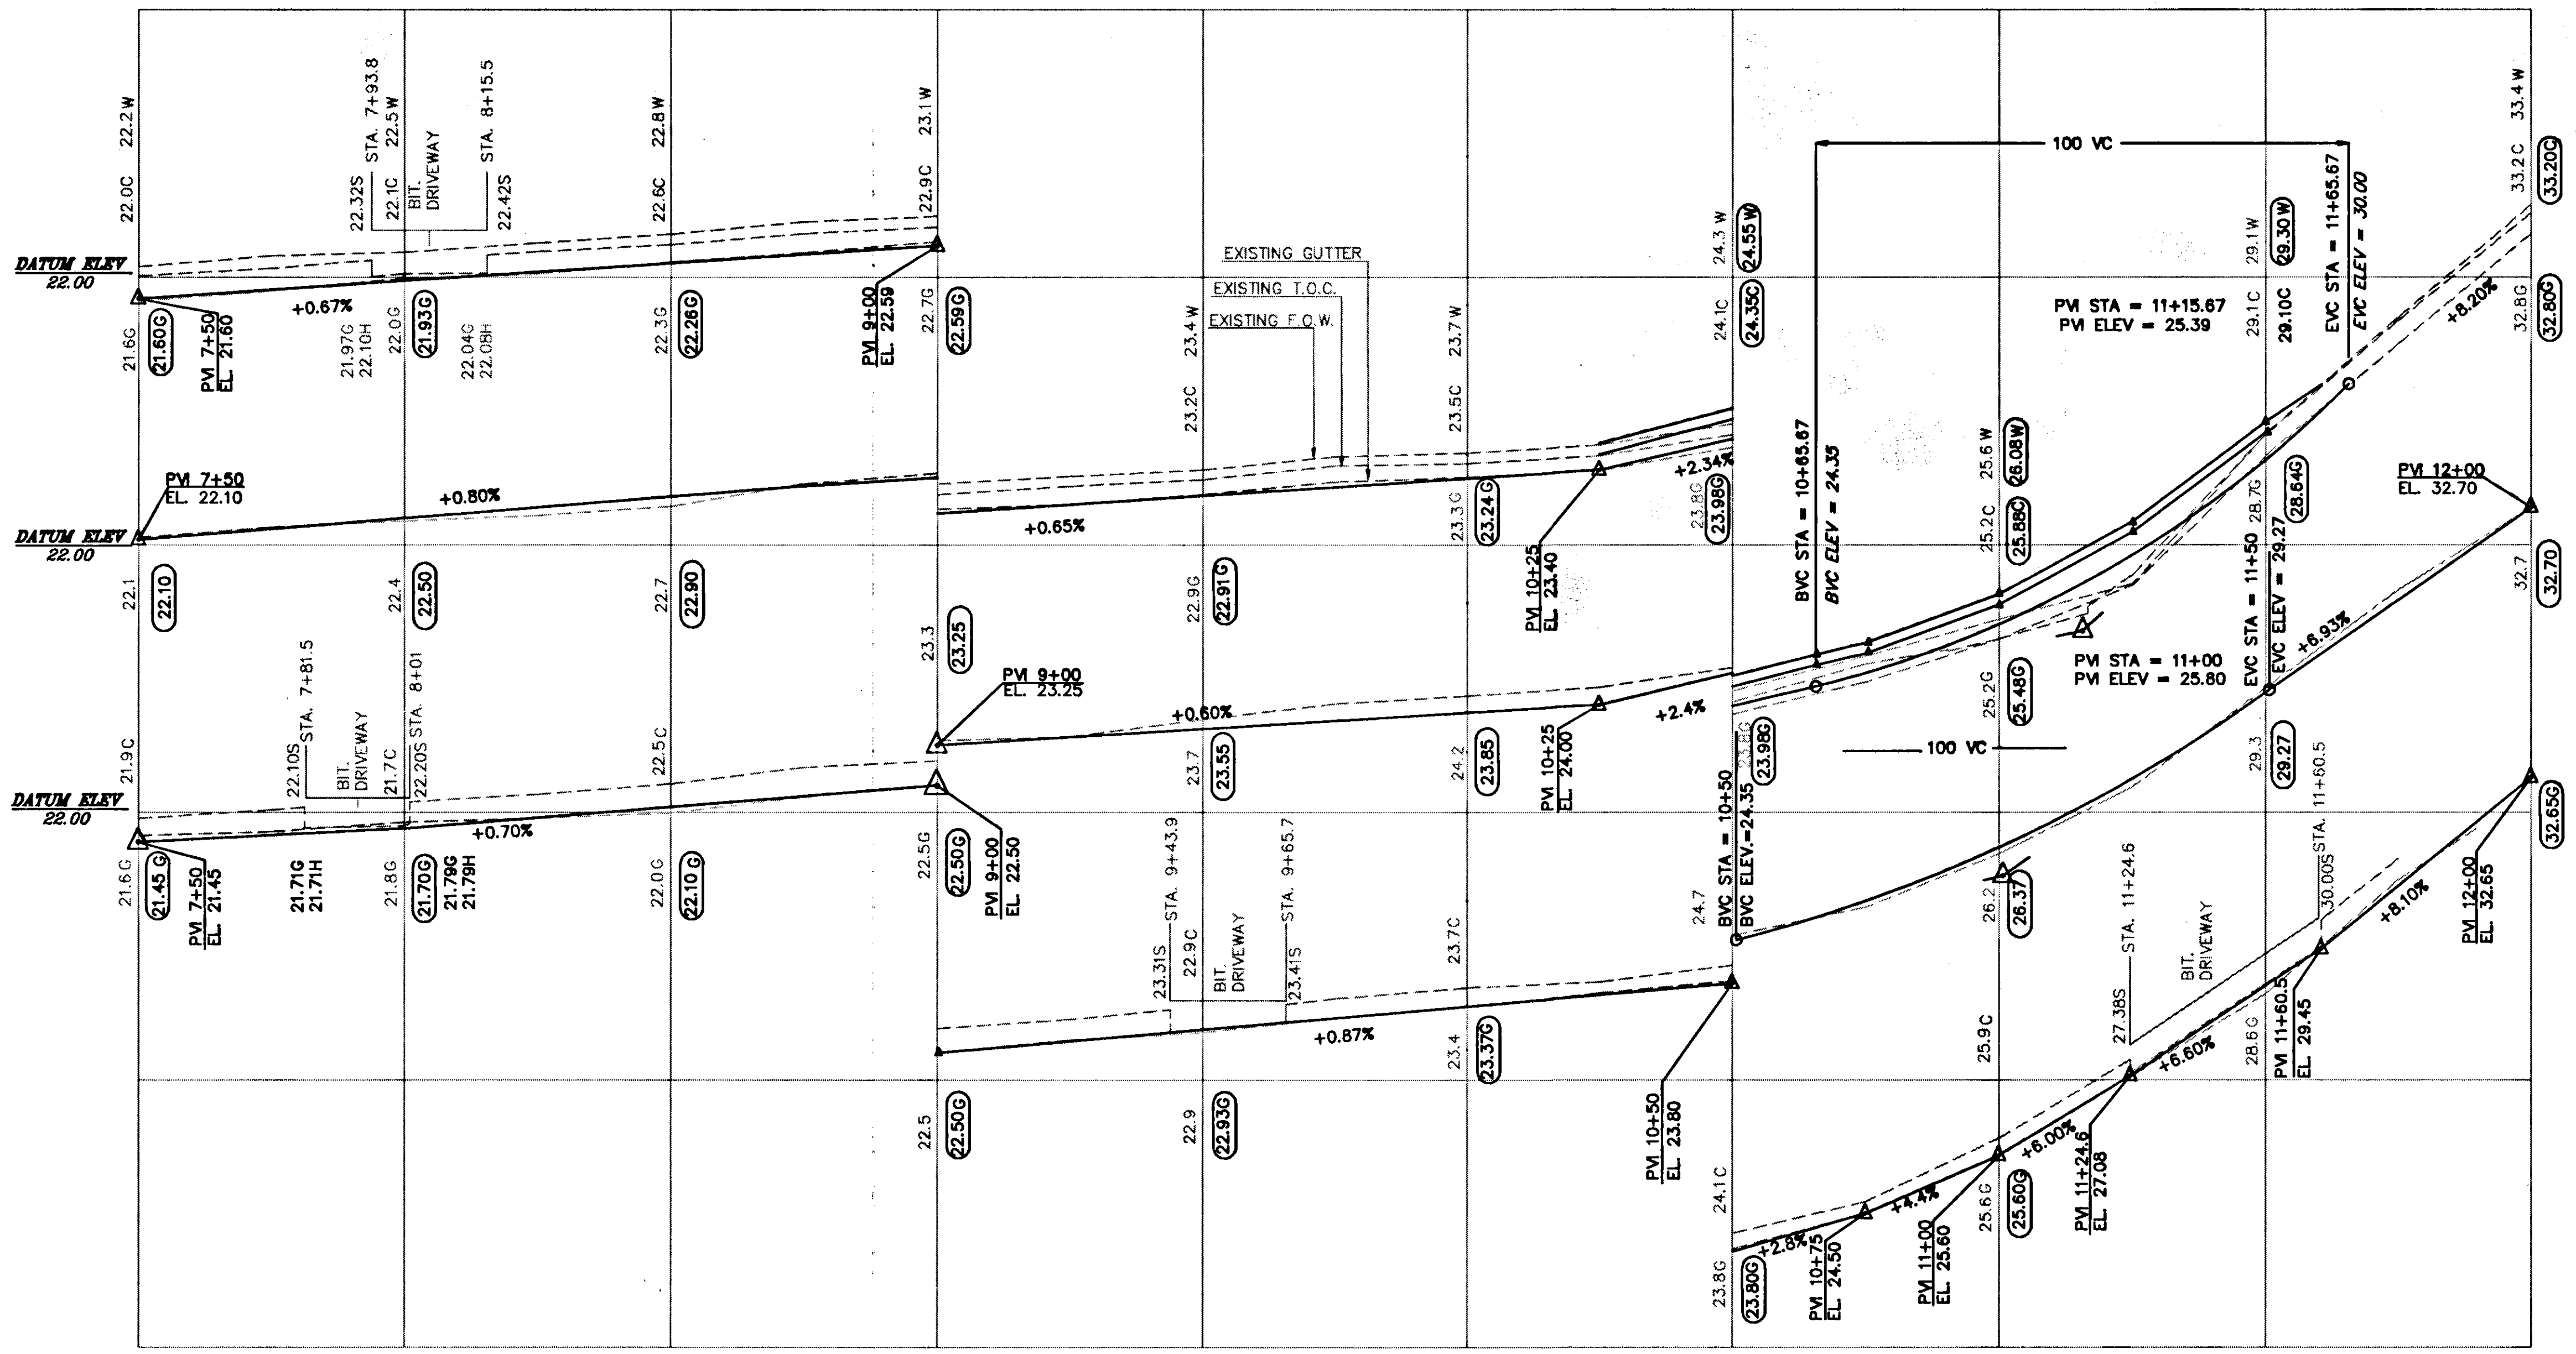

CONSTRUCTION NOTES SEE SHEETS 7 & 8

CITY OF HARTFORD, CONNECTICUT DEPARTMENT OF PUBLIC WORKS ENGINEERING SERVICES			
RECONSTRUCTION OF MASSECK STREET			
SUBMITTED <i>William J. Roman</i> PROJECT ENGINEER	RECOMMENDED <i>William J. Roman</i> MANAGER	APPROVED <i>William J. Roman</i> CITY ENGINEER	
DRAWN H.O. CHECKED J.M.	SCALE HORIZ. 1"=20' VERT. 1"=5'	DAYBOOK NO. 011259 DATE 10/15/1992 FILE NAME 722-244	SHEET 9 OF 9