


08/012

08/012

F92-08WS.PLC

08/012

08/012

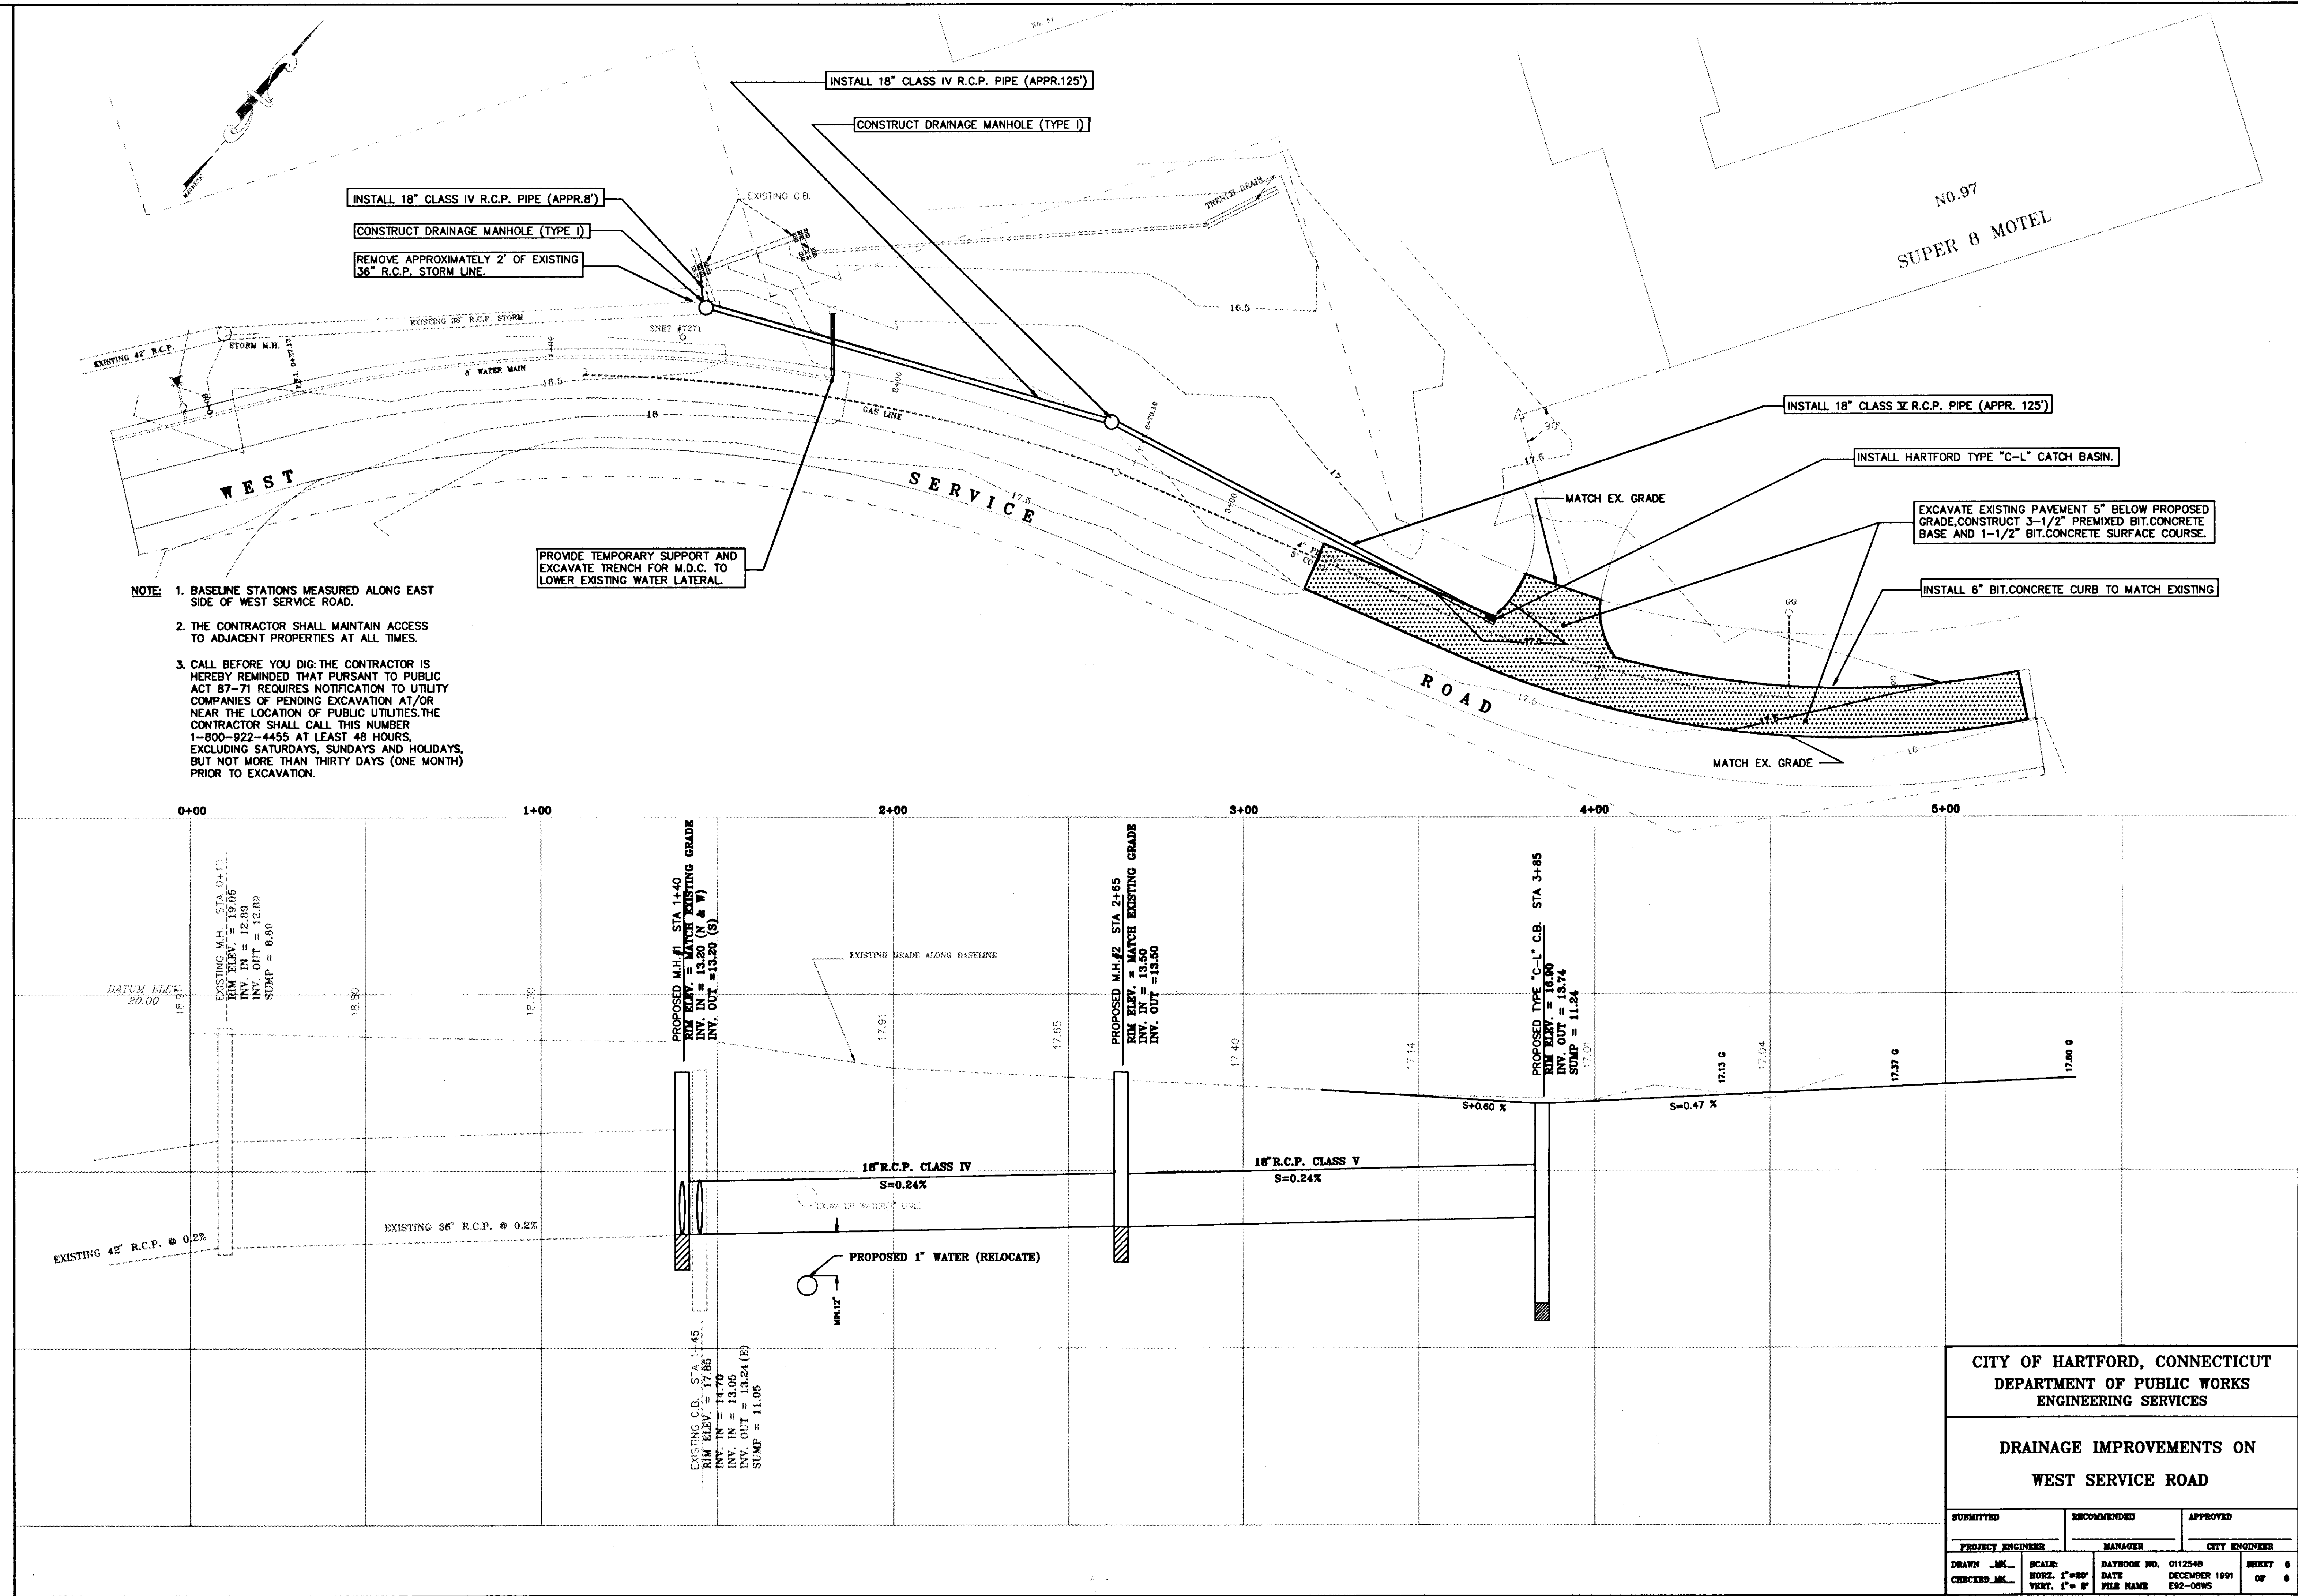

CITY OF HARTFORD, CONNECTICUT DEPARTMENT OF PUBLIC WORKS ENGINEERING SERVICES			
DRAINAGE IMPROVEMENTS ON WEST SERVICE ROAD			
SUBMITTED		RECOMMENDED	APPROVED
PROJECT ENGINEER		MANAGER	CITY ENGINEER
DRAWN <u> </u>	SCALE: <u> </u>	DAYBOOK NO. <u>0112548</u>	SHEET <u>6</u>
CHECKED <u> </u>	VERT. <u>1" = 8'</u>	DATE <u>DECEMBER 1991</u>	OF <u>6</u>
		FILE NAME <u>E92-08WS</u>	