


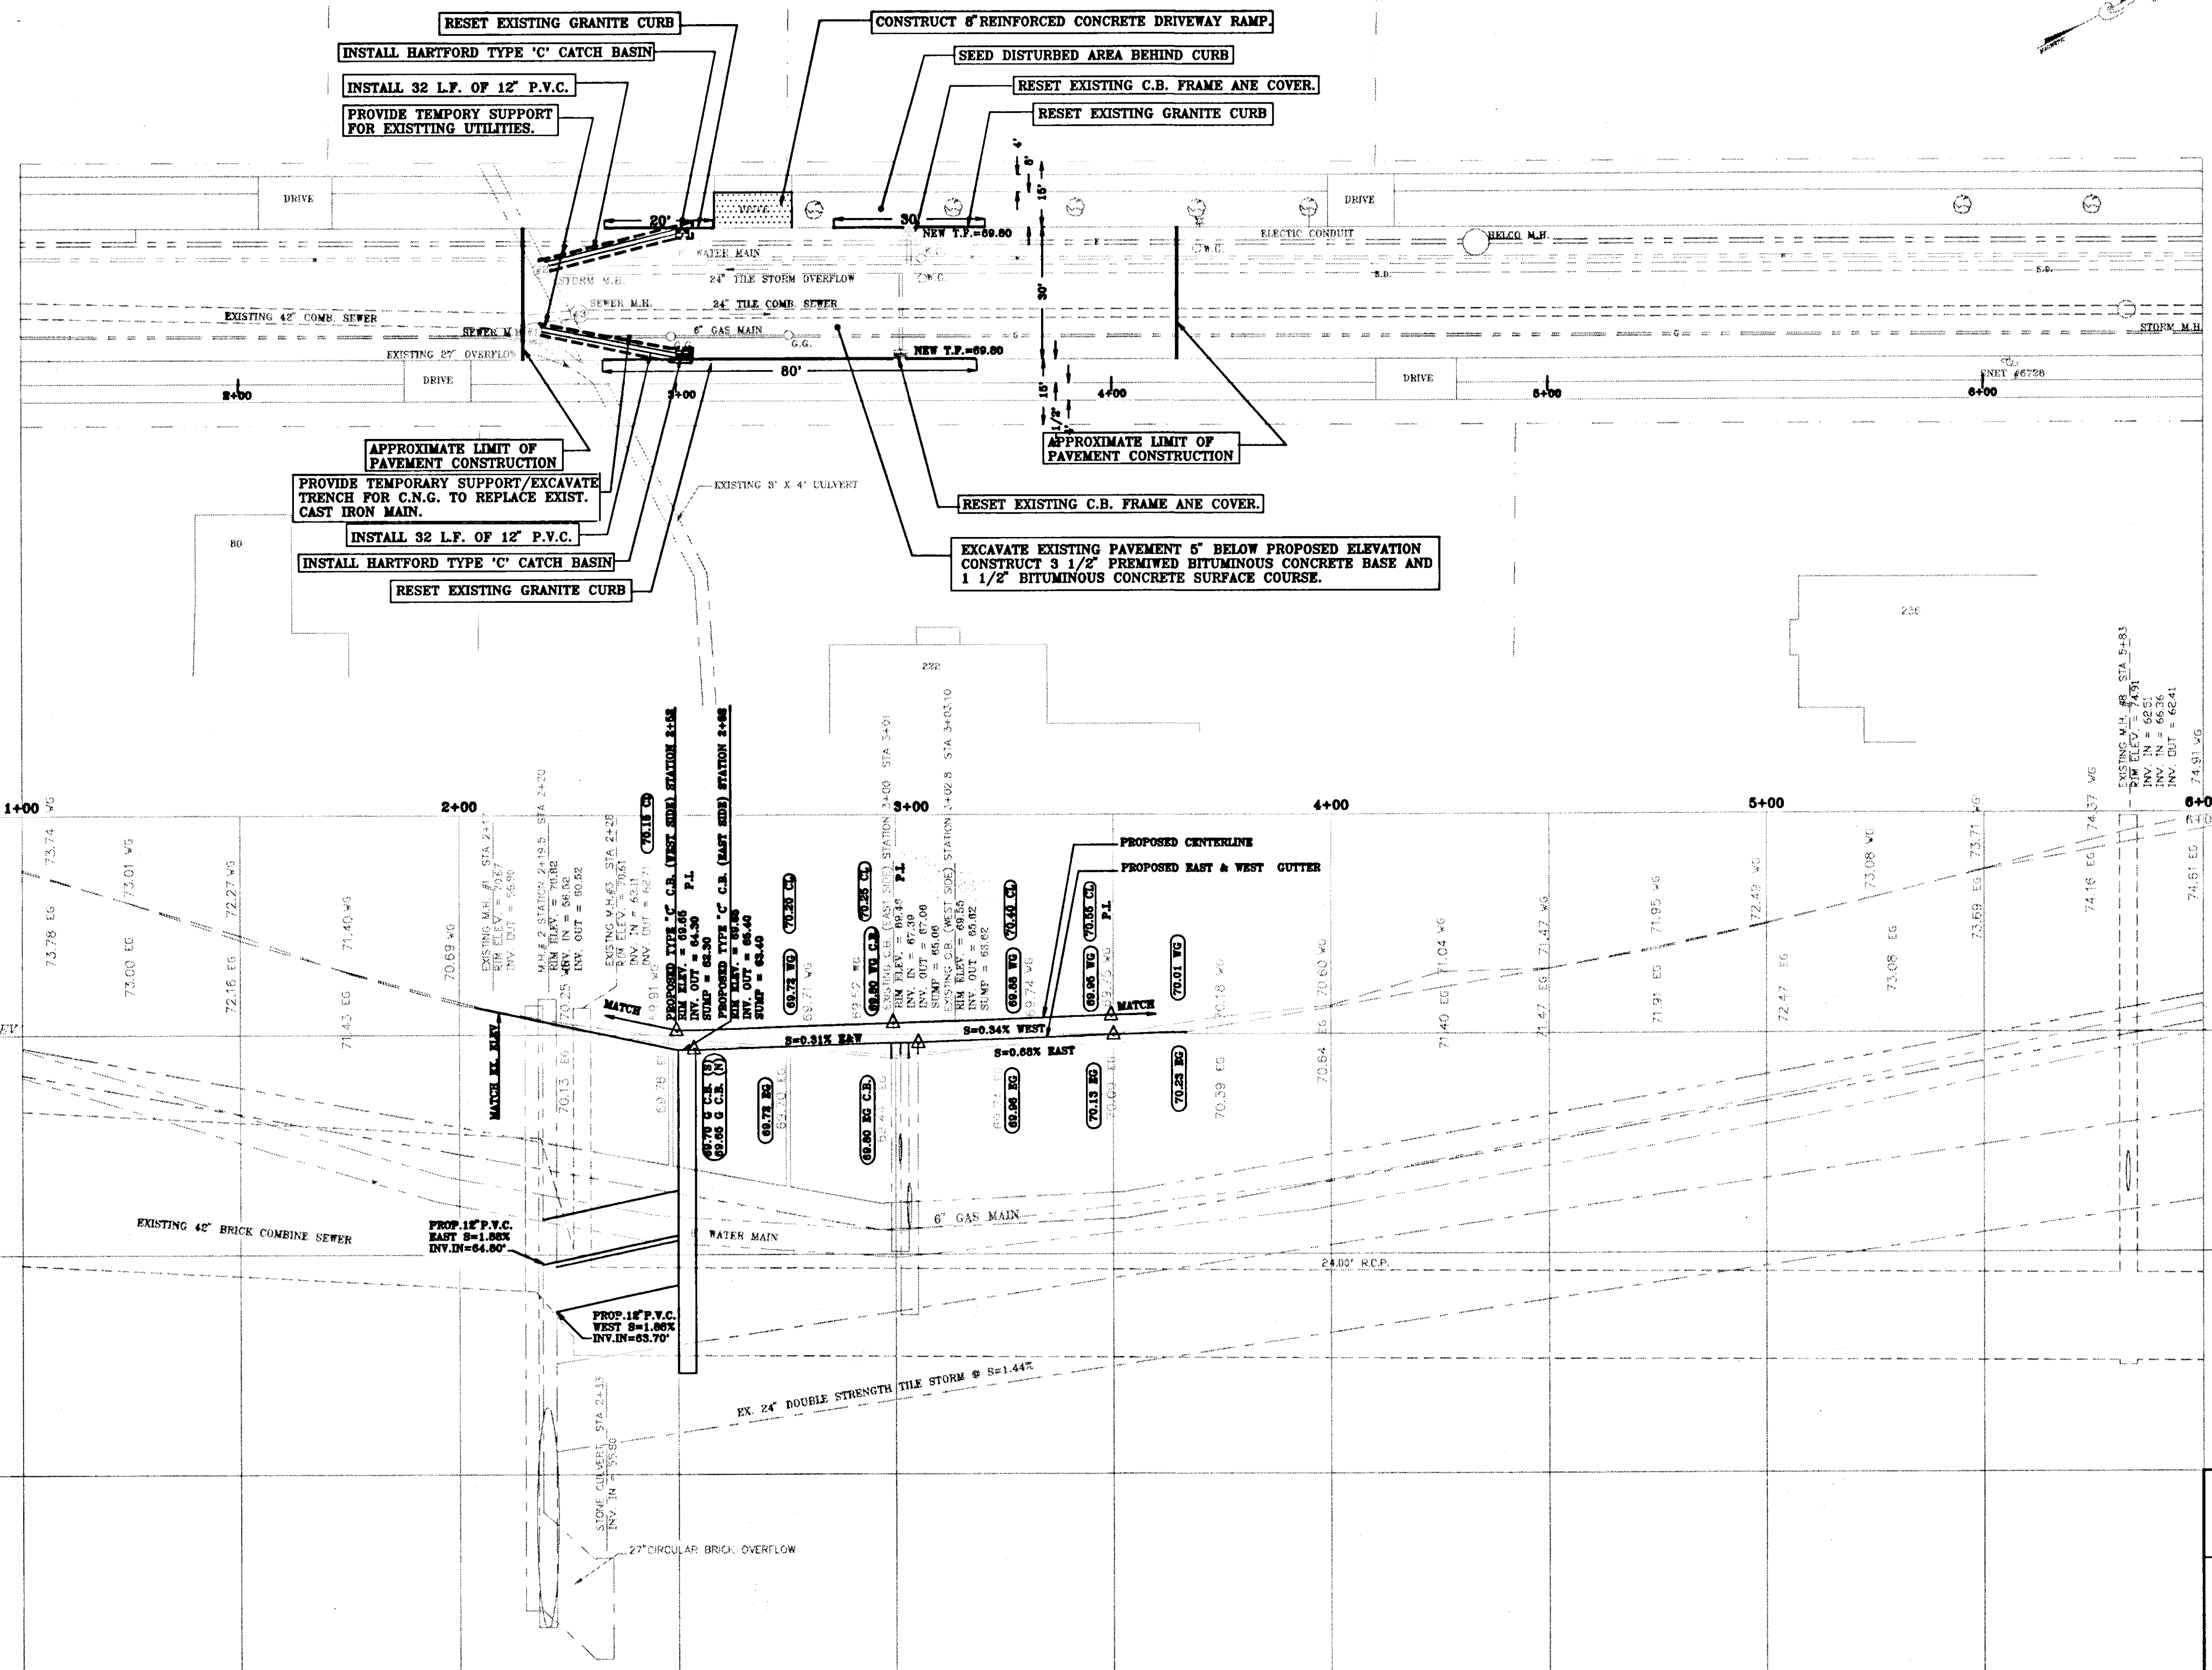

- NOTES:**
1. THE CONTRACTOR SHALL MAINTAIN ACCESS TO ADJACENT PROPERTIES AT ALL TIMES.
  2. CALL BEFORE YOU DIG: THE CONTRACTOR IS HEREBY REMINDED THAT PURSUANT TO PUBLIC ACT 87-71 REQUIRES NOTIFICATION AT/OR COMPANIES OF PENDING EXCAVATION AT/OR NEAR THE LOCATION OF PUBLIC UTILITIES. THE CONTRACTOR SHALL CALL THIS NUMBER 1-800-922-4455 AT LEAST 48 HOURS, EXCLUDING SATURDAYS, SUNDAYS AND HOLIDAYS, BUT NOT MORE THAN THIRTY DAYS (ONE MONTH) PRIOR TO EXCAVATION.
  3. THE CONTRACTOR SHALL COMPLETE WORK ON ONE SIDE OF THE STREET AT A TIME AND SHALL MAINTAIN TRAFFIC AT ALL TIME.
  4. THE CONTRACTOR SHALL OBTAIN PERMIT FROM METROPOLITAN DISTRICT COMMISSION PRIOR TO START OF WORK.
  5. ALL ELEVATIONS ARE BASED ON M.D.C. DATUM.
  6. THE CONTRACTOR SHALL PROVIDE ADEQUATE TEMPORARY SUPPORT FOR ALL EXISTING UTILITIES IN ACCORDANCE WITH THE RESPECTIVE STANDARDS OF THE IMPACTED UTILITY COMPANY.

|                                                                                     |       |             |               |
|-------------------------------------------------------------------------------------|-------|-------------|---------------|
| CITY OF HARTFORD, CONNECTICUT<br>DEPARTMENT OF PUBLIC WORKS<br>ENGINEERING SERVICES |       |             |               |
| DRAINAGE IMPROVEMENTS ON<br>GIRARD AVENUE                                           |       |             |               |
| SUBMITTED                                                                           |       | RECOMMENDED | APPROVED      |
| PROJECT ENGINEER                                                                    |       | MANAGER     | CITY ENGINEER |
| DRAWN BY                                                                            | SCALE | DAYBOOK NO. | SHEET 6       |
| CHECKED BY                                                                          | DATE  | FILE NAME   | OF 6          |