



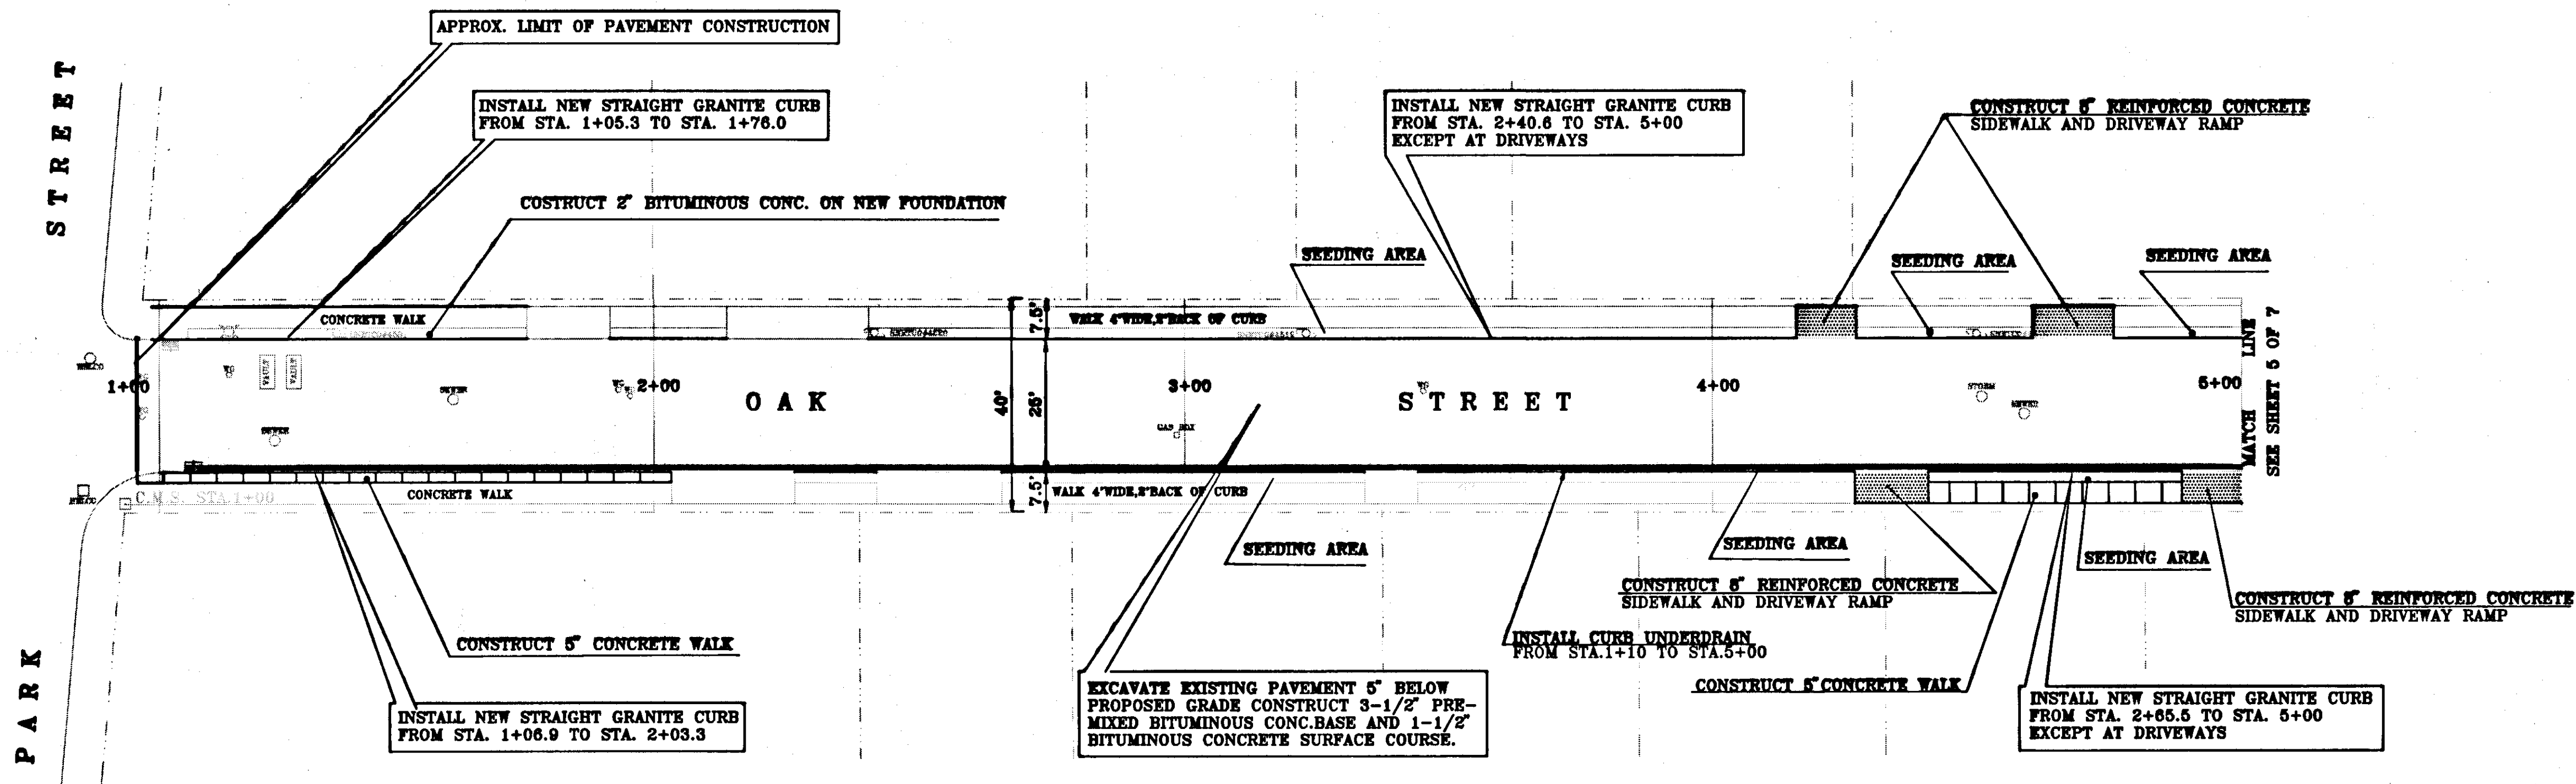

PLAN
SCALE 1"=20'

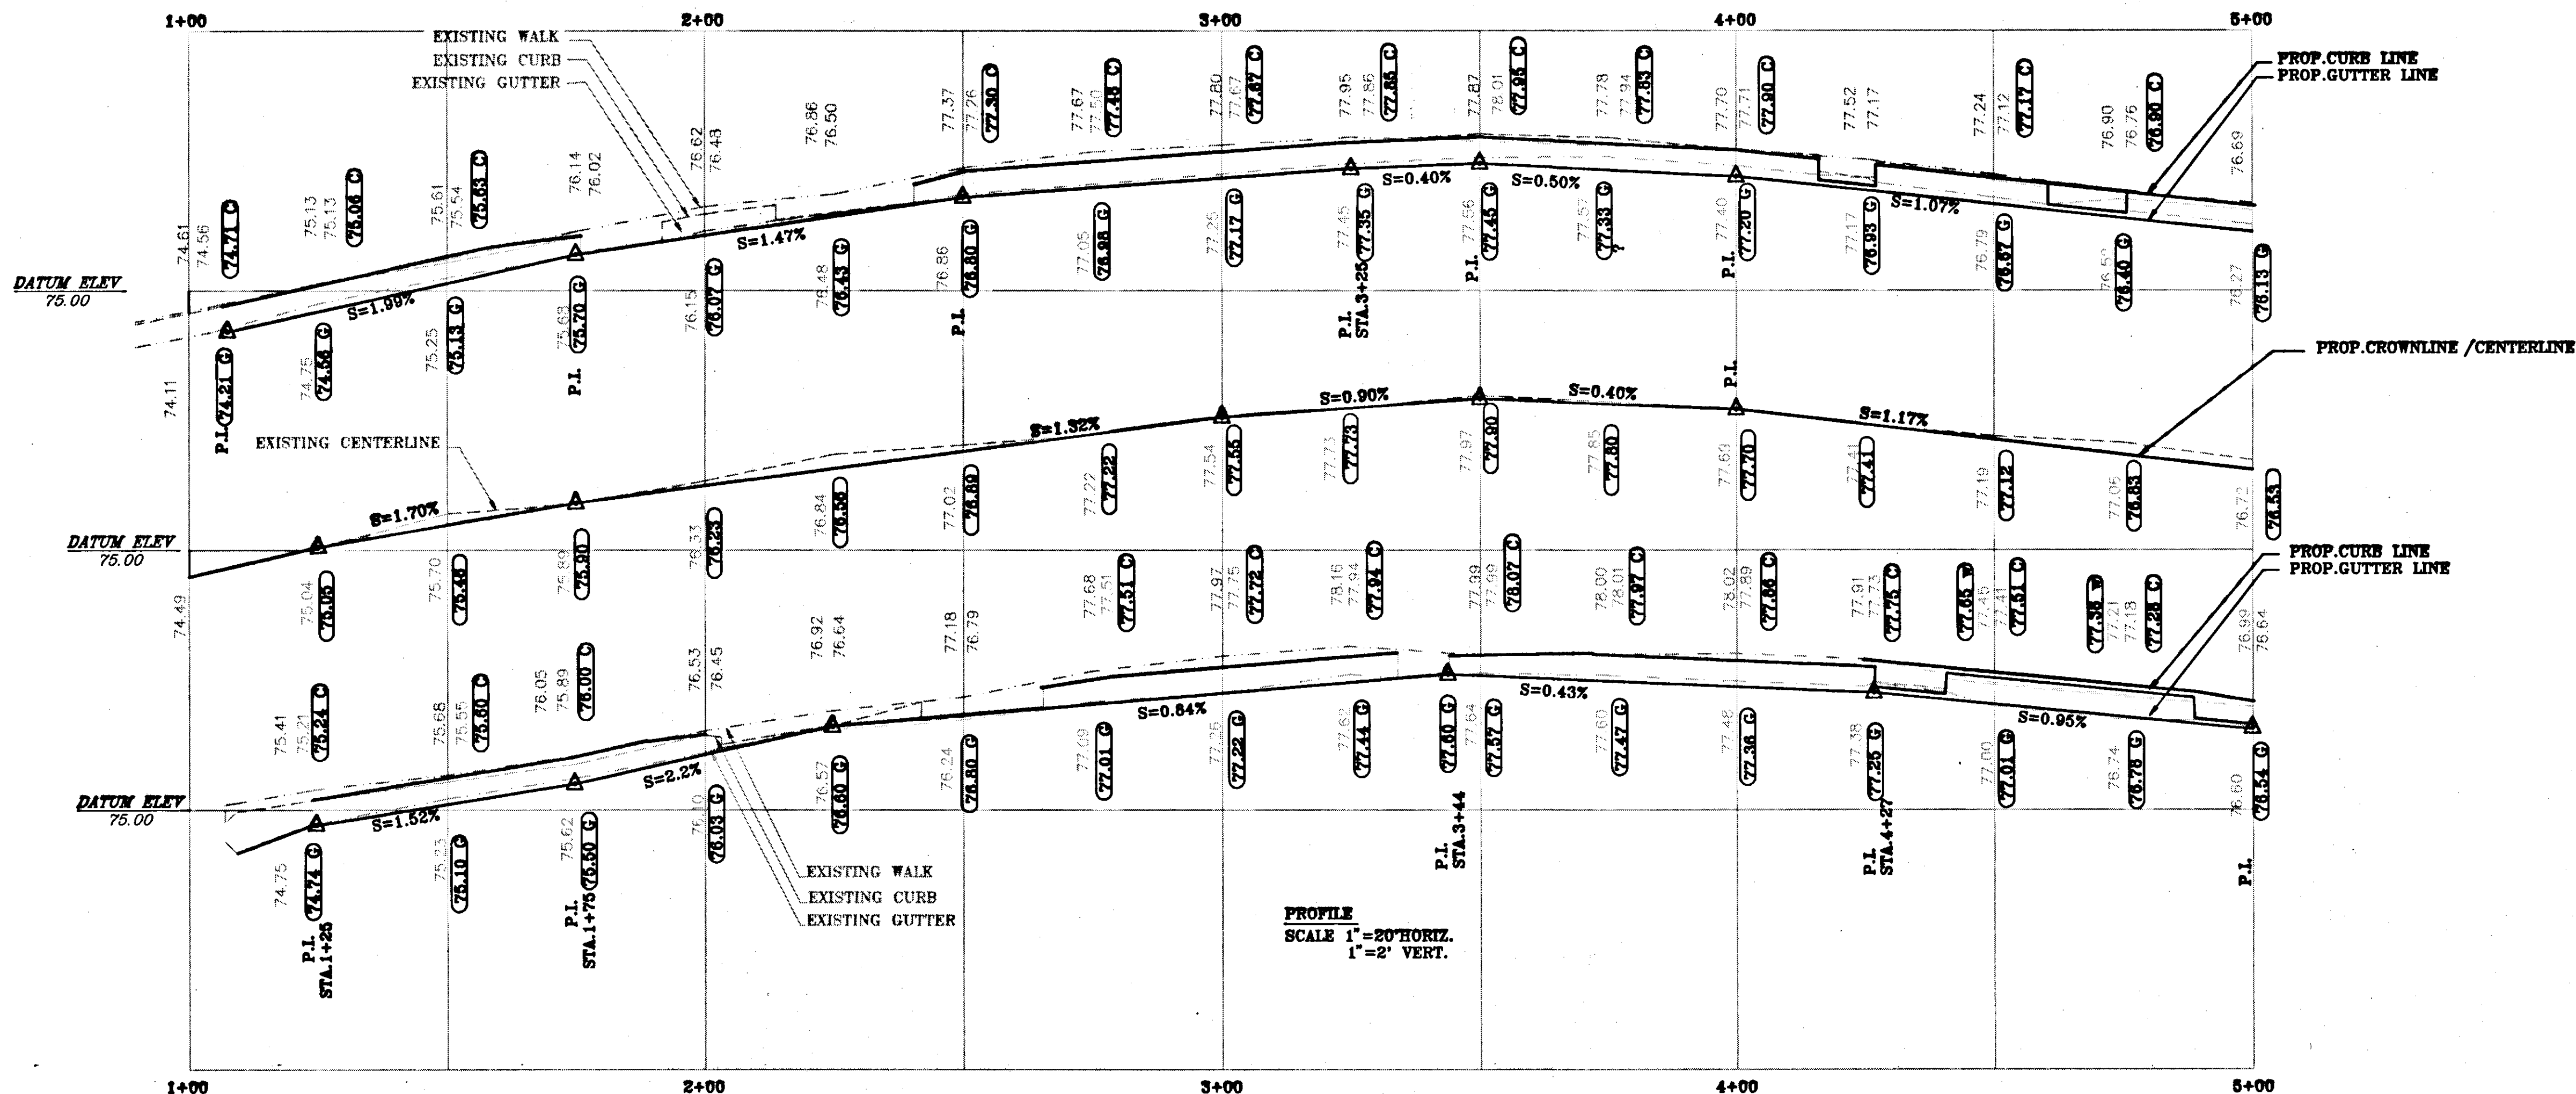

PROFILE
SCALE 1"=20' HORIZ.
1"=2' VERT.

- 1 BENCH MARK FLANGE BOLT, HYDRANT AT N.W. CORNER OF PARK STREET & OAK STREET
- 2 ELEVATIONS ARE BASED ON METROPOLITAN DISTRICT COMMISSION (MDC) DATUM
- 3 RIM OR FRAME ELEVATIONS OF ALL UTILITY GATE BOXES, HANDHOLES, MANHOLES AND CATCH BASINS ARE TO BE ADJUSTED AS REQUIRED TO MATCH PROPOSED FINISHED PAVED SURFACES
- 4 CALL BEFORE YOU DIG - THE CONTRACTOR IS HEREBY REMINDED THAT PURSUANT TO PUBLIC ACT 87-71 REQUIRES NOTIFICATION TO UTILITY COMPANIES OF PENDING EXCAVATION AT OR NEAR THE LOCATION OF PUBLIC UTILITIES. THE CONTRACTOR SHALL CALL THIS NUMBER 1-800-922-4455 AT LEAST 48 HOURS, EXCLUDING SATURDAYS, SUNDAYS AND HOLIDAYS, BUT NOT MORE THAN THIRTY DAYS (ONE MONTH) PRIOR TO EXCAVATION

CITY OF HARTFORD, CONNECTICUT
DEPARTMENT OF PUBLIC WORKS
ENGINEERING SERVICES

RECONSTRUCTION OF OAK STREET
FROM PARK STREET TO STATION 5+00

SUBMITTED <i>[Signature]</i>	RECOMMENDED <i>[Signature]</i>	APPROVED <i>[Signature]</i>
PROJECT ENGINEER	MANAGER	CITY ENGINEER
DRAWN <i>[Signature]</i>	SCALE: HORIZ. 1"=20' VERT. 1"=2'	DATE 8/16/73
CHECKED <i>[Signature]</i>	FILE NAME	DAYBOOK NO. 11239 SHEET 6 OF 7